


PRELIMINARY ISSUE
NOT TO BE USED FOR CONSTRUCTION PURPOSES


ADELAIDE
INTEGRATED
PRECAST

BILL AFOROZIS
DRAFTING
MOB: 0417861125

PROJECT 168 PROSPECT ROAD		168 PROSPECT RD PROSPECT	
TITLE MARKING PLAN	DRAW. NO. MP1	SCALE 1/50	SHEET SIZE A1
JOB NO. AIP224	DATE 08/07/19	DESIGNED BILLY	CHECKED BY BILLY








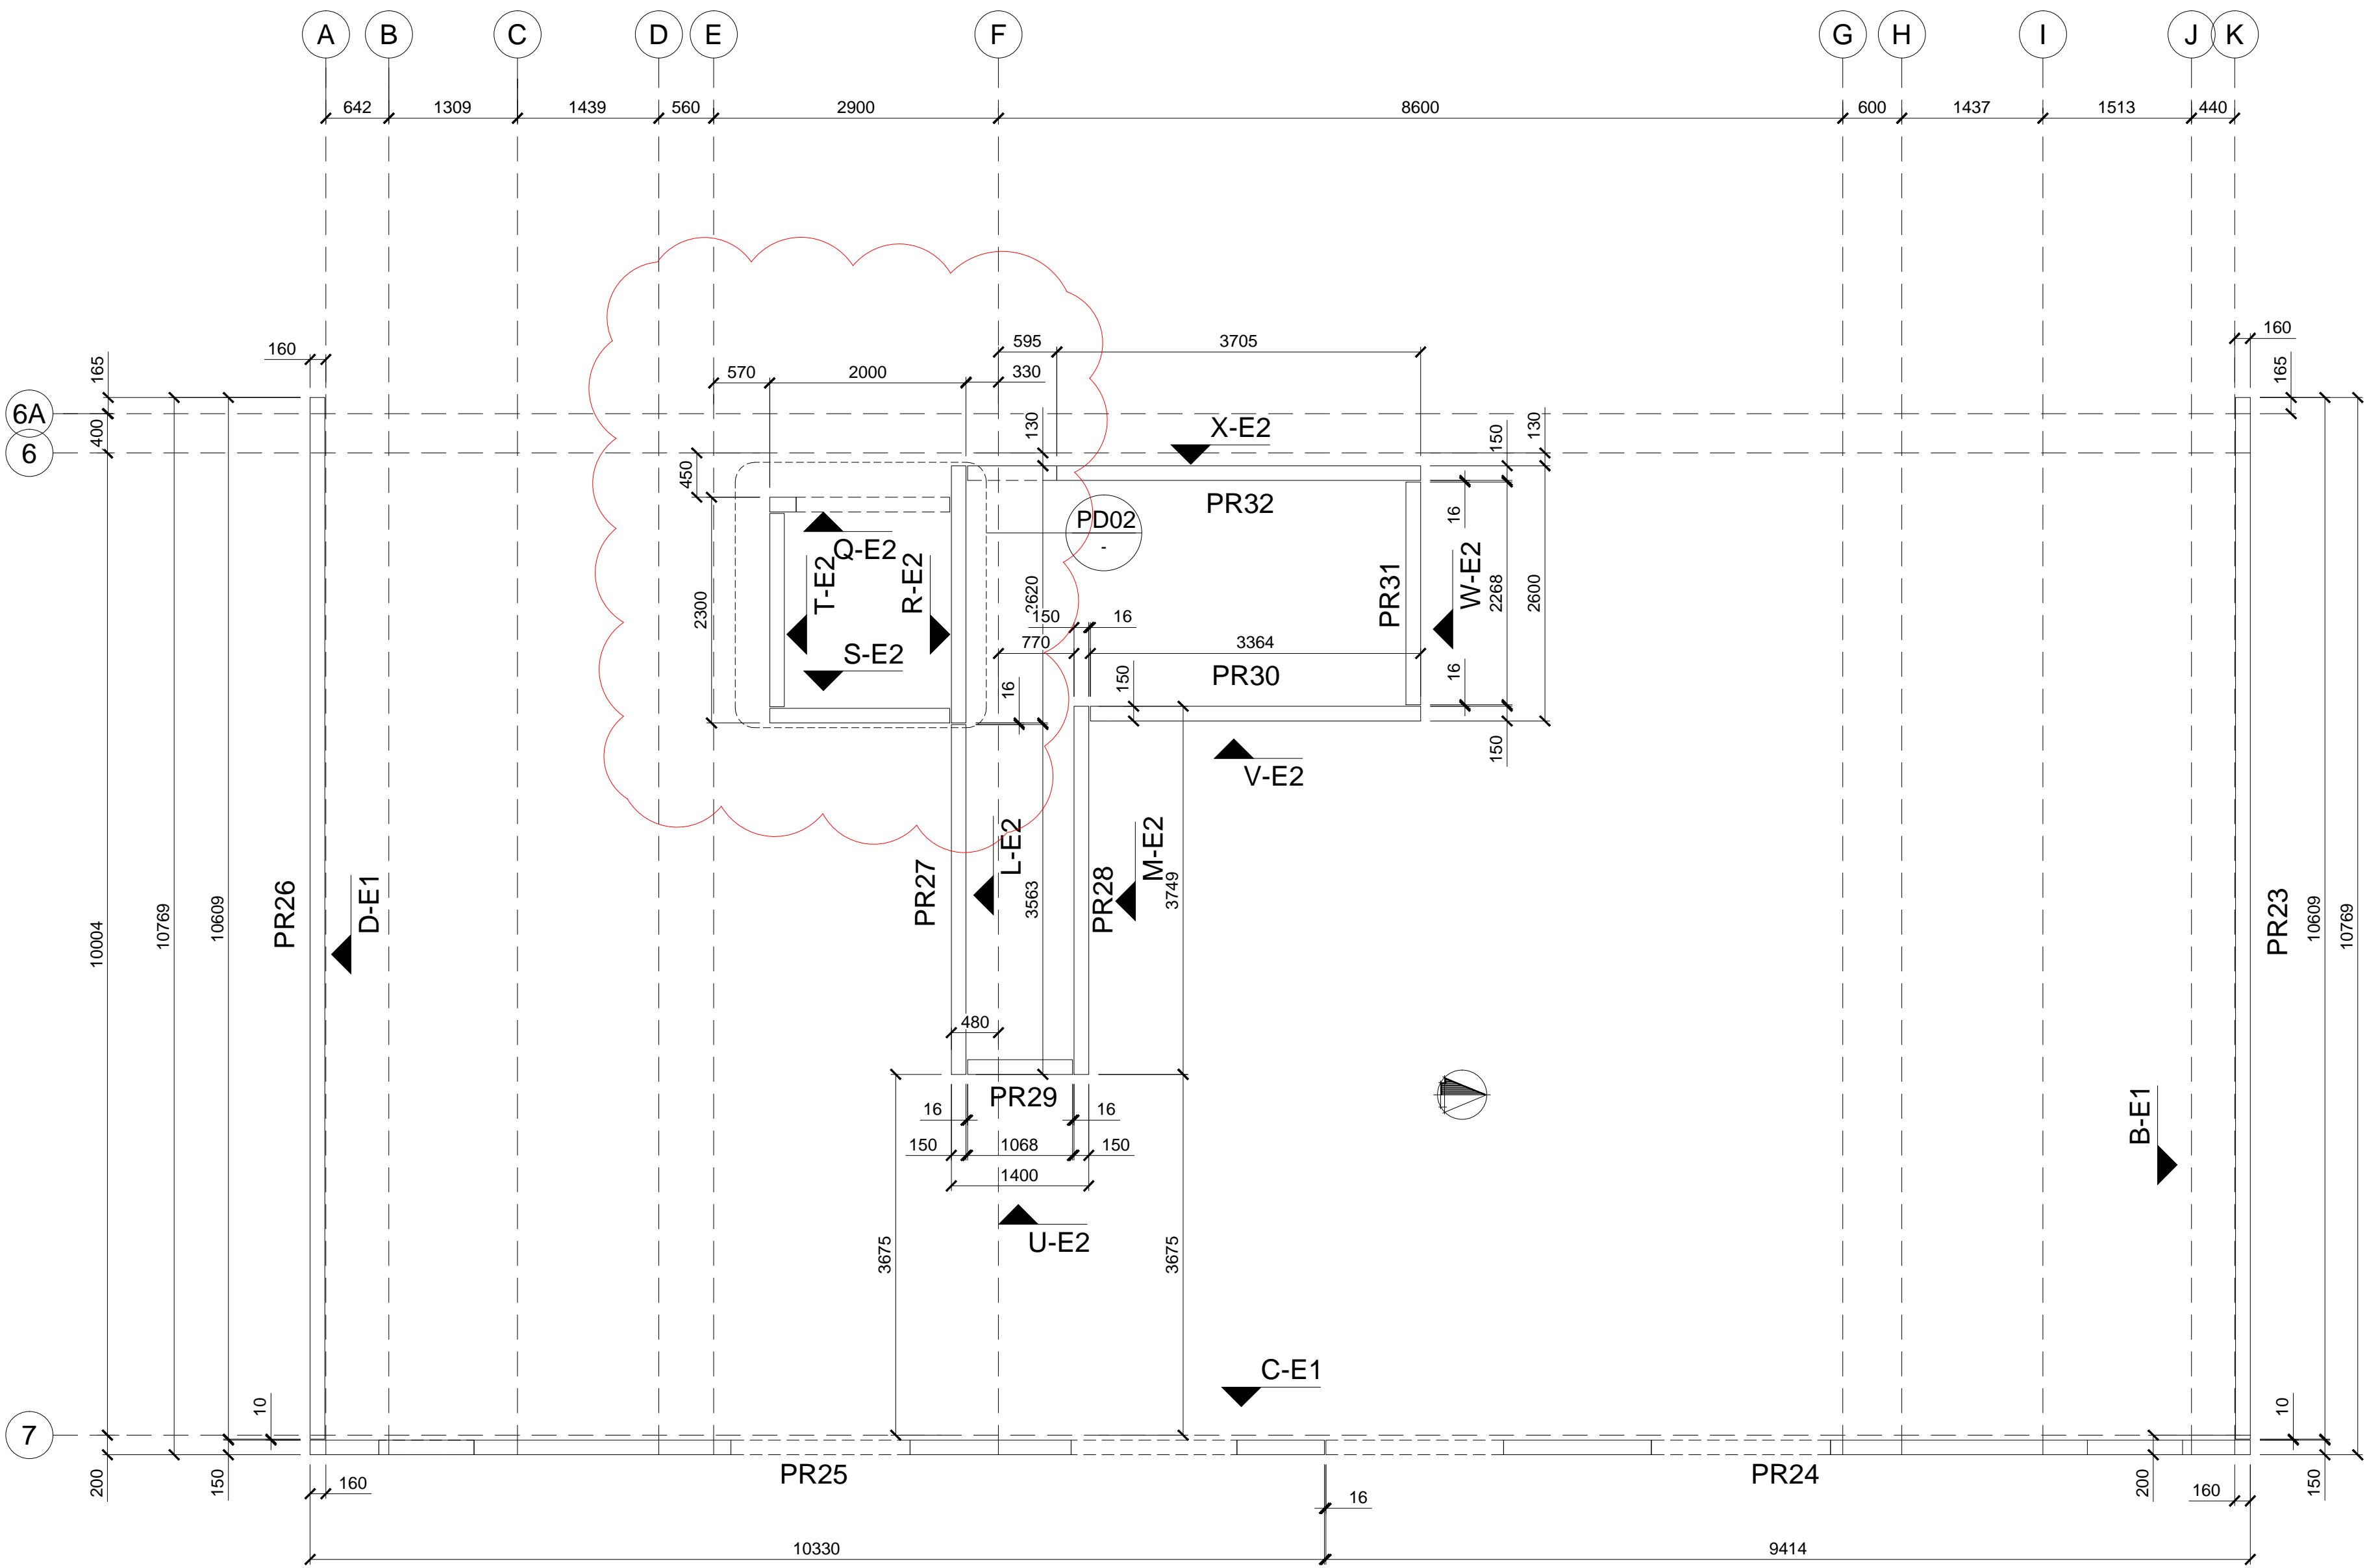


MARKING PLAN LEVEL 1

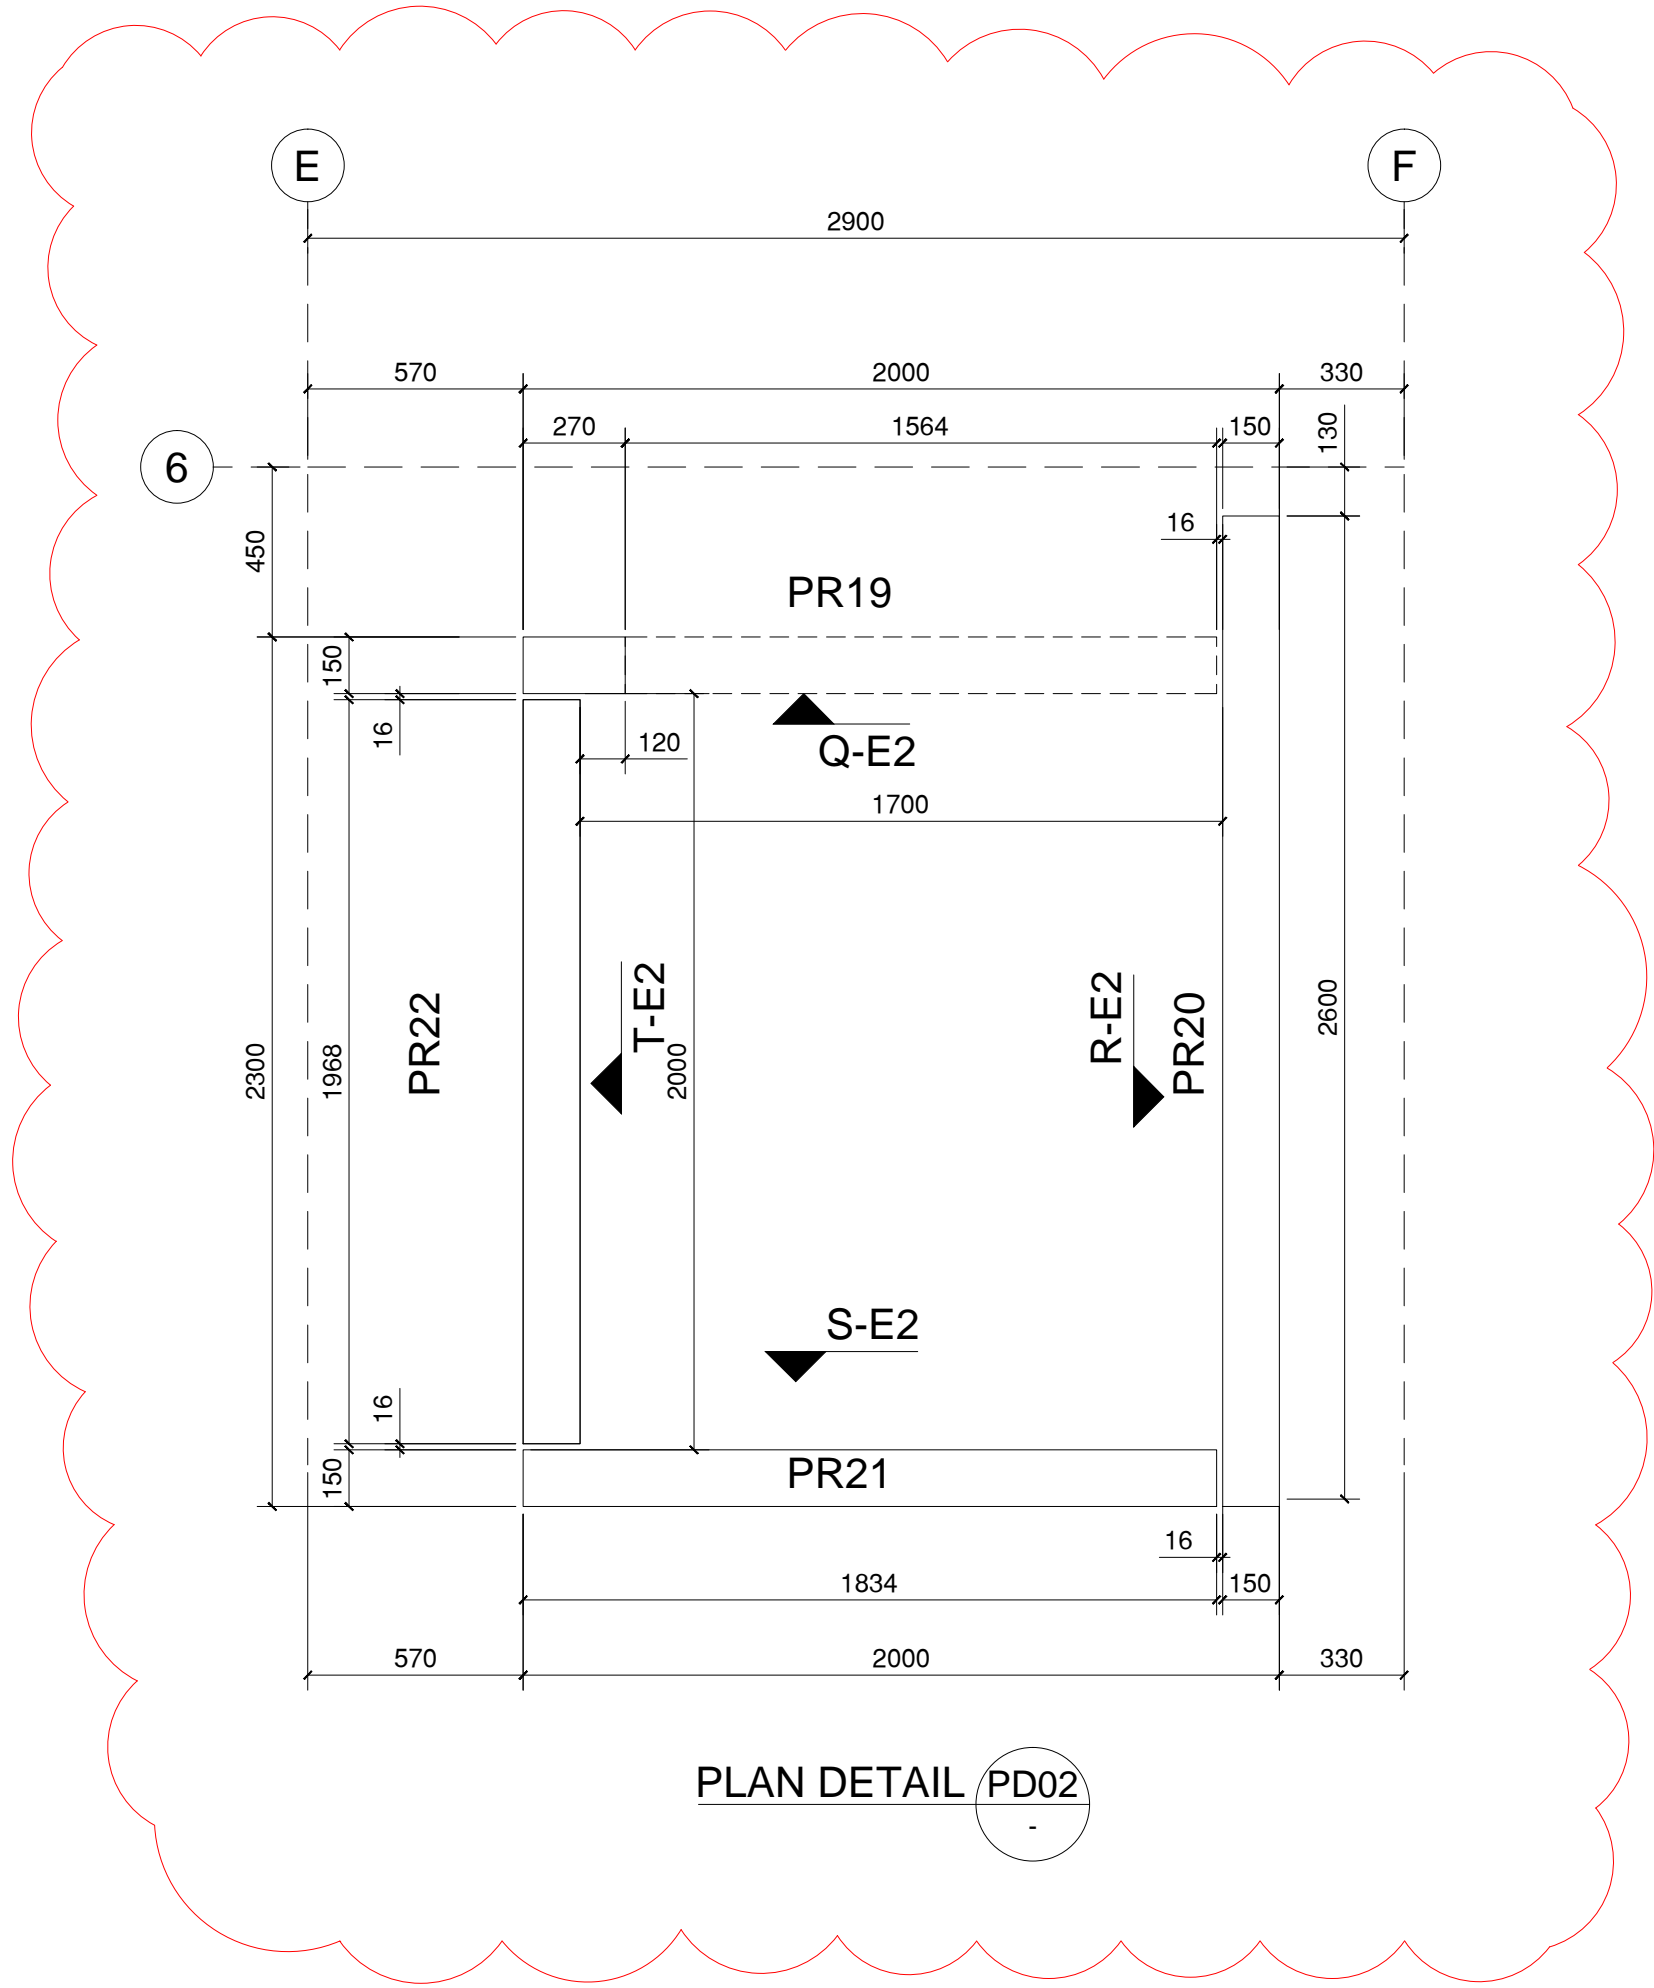

PRELIMINARY ISSUE
NOT TO BE USED FOR CONSTRUCTION PURPOSES

ADELAIDE INTEGRATED PRECAST		BILL AFOROZIS DRAFTING MOB: 0417861125		PROJECT 168 PROSPECT ROAD 168 PROSPECT RD PROSPECT	
TITLE MARKING PLAN		DRAW. NO. MP2	SCALE 1/50	SHEET SIZE A1	REV NO. B
JOB NO. AIP224		DATE 08/07/19	DESIGNED	DRAWN BY BILLY	CHECKED BY

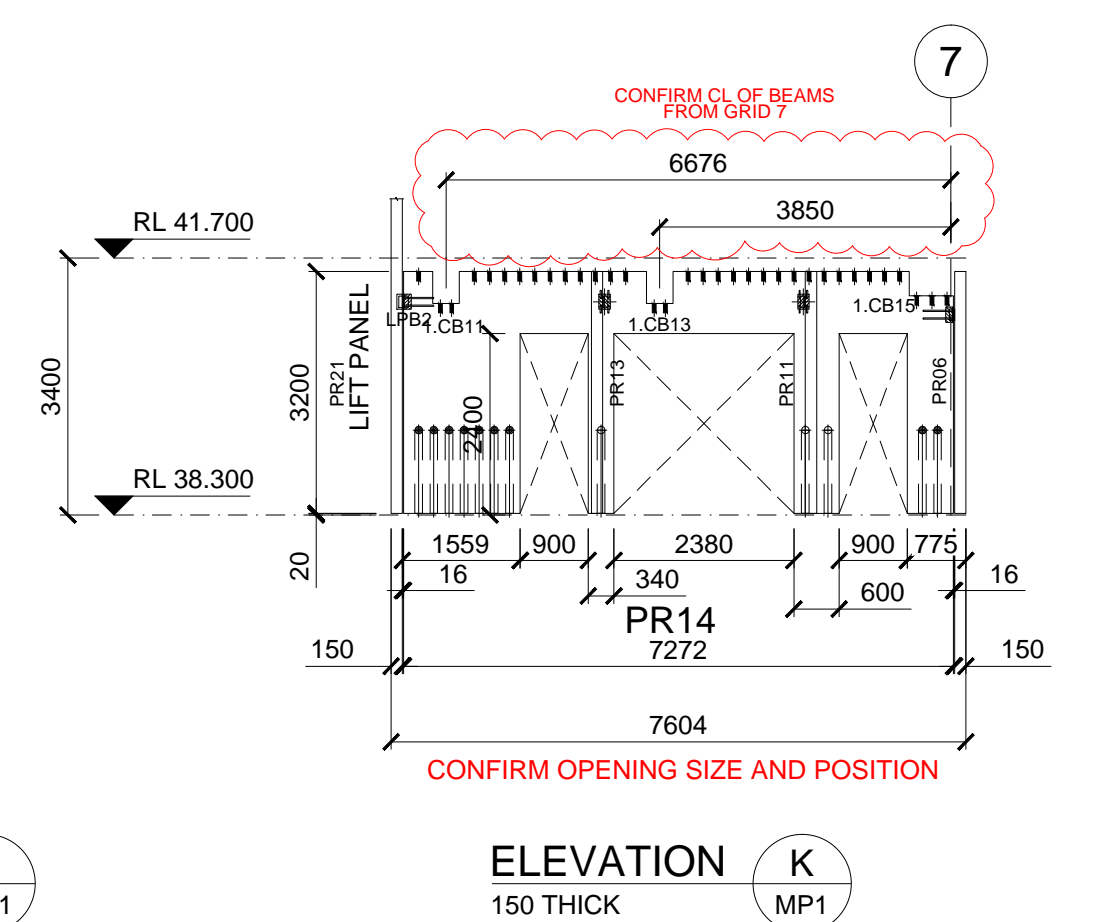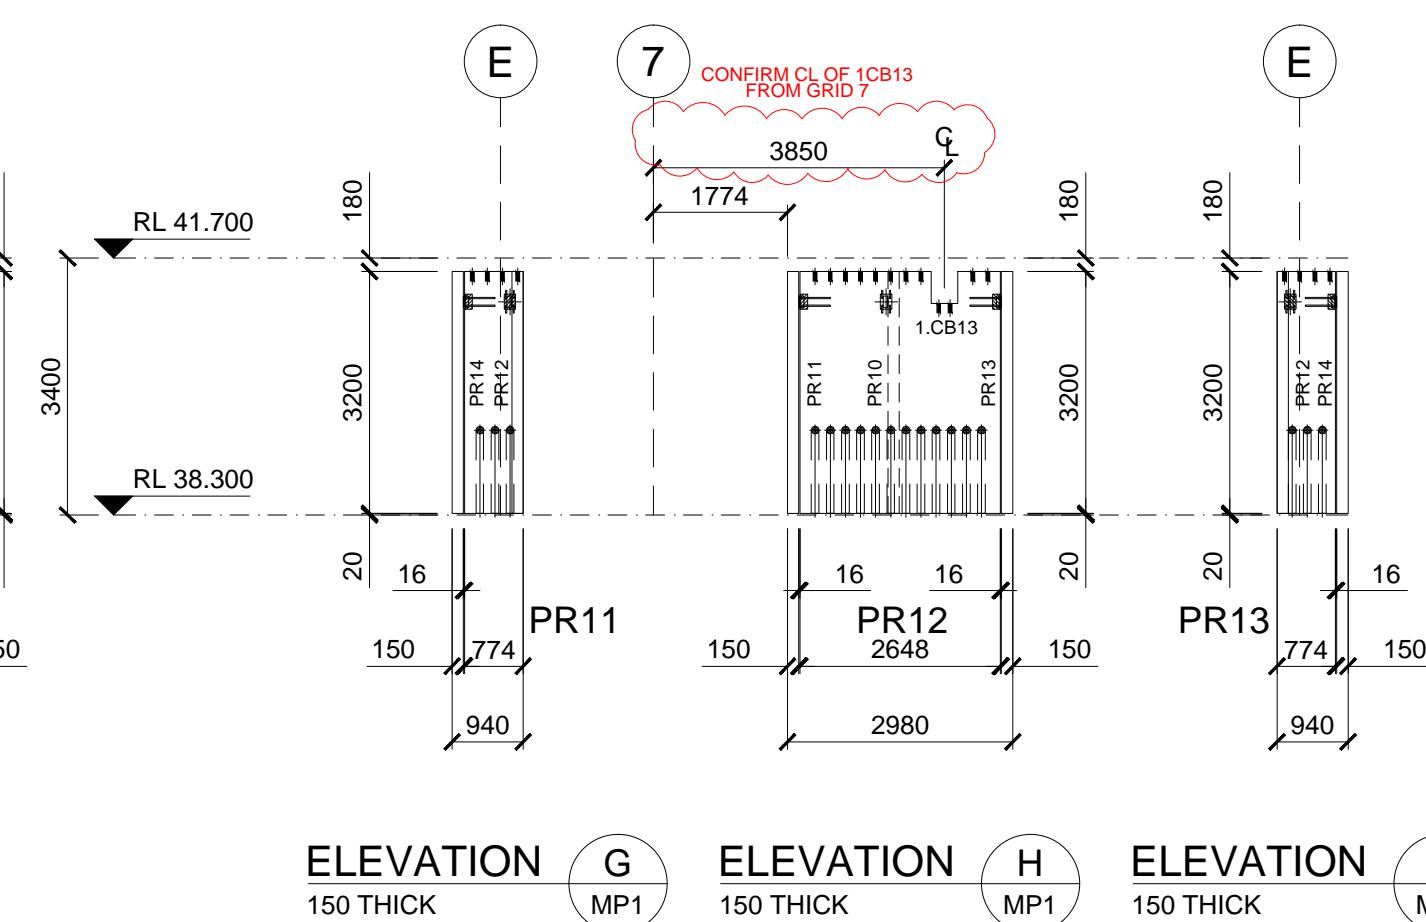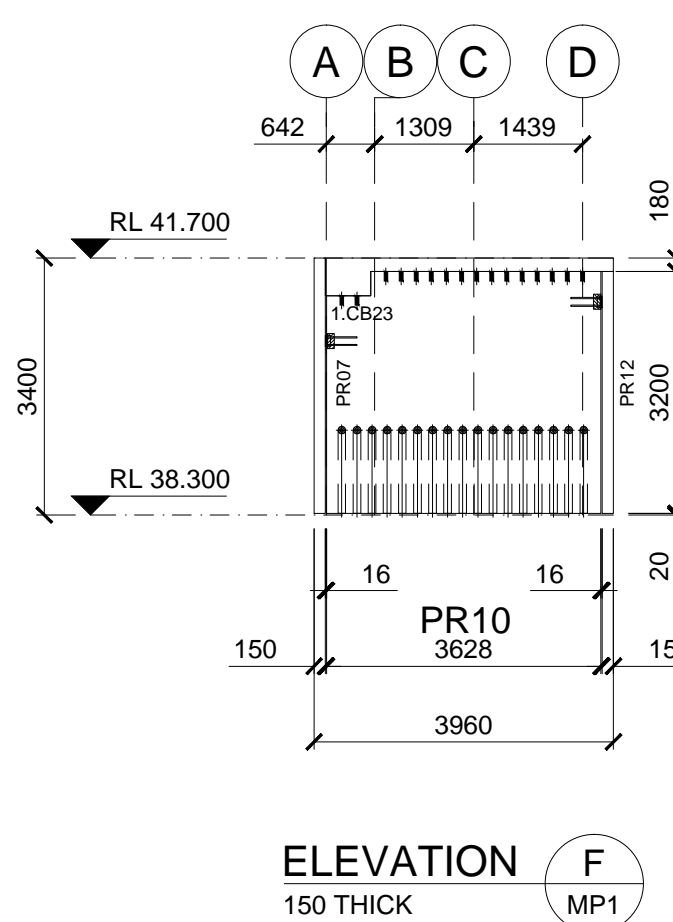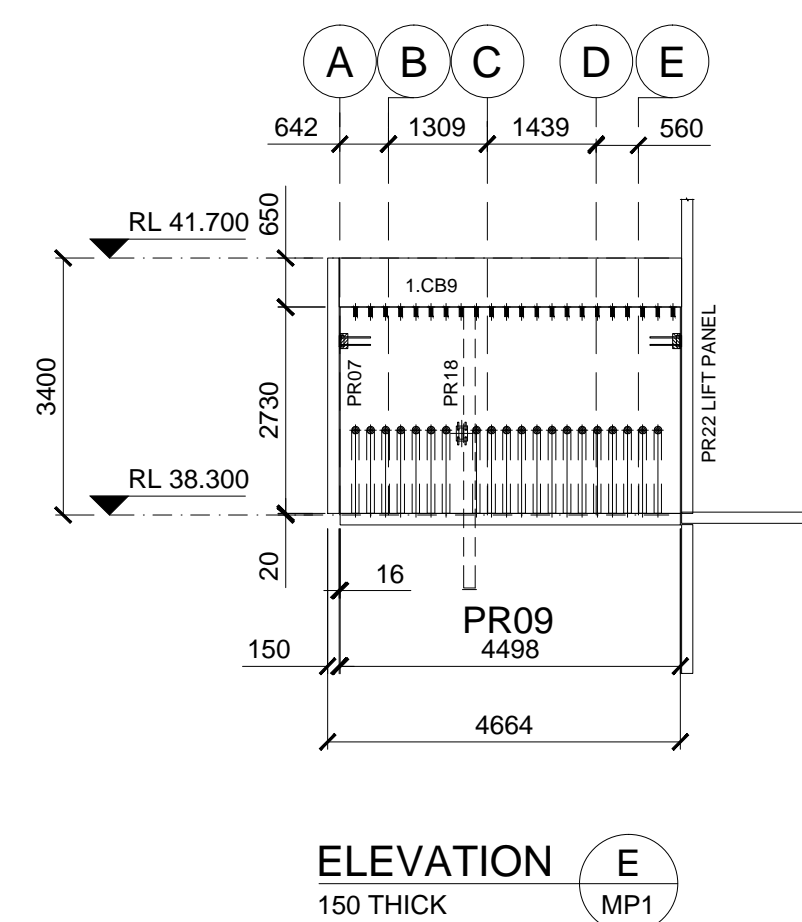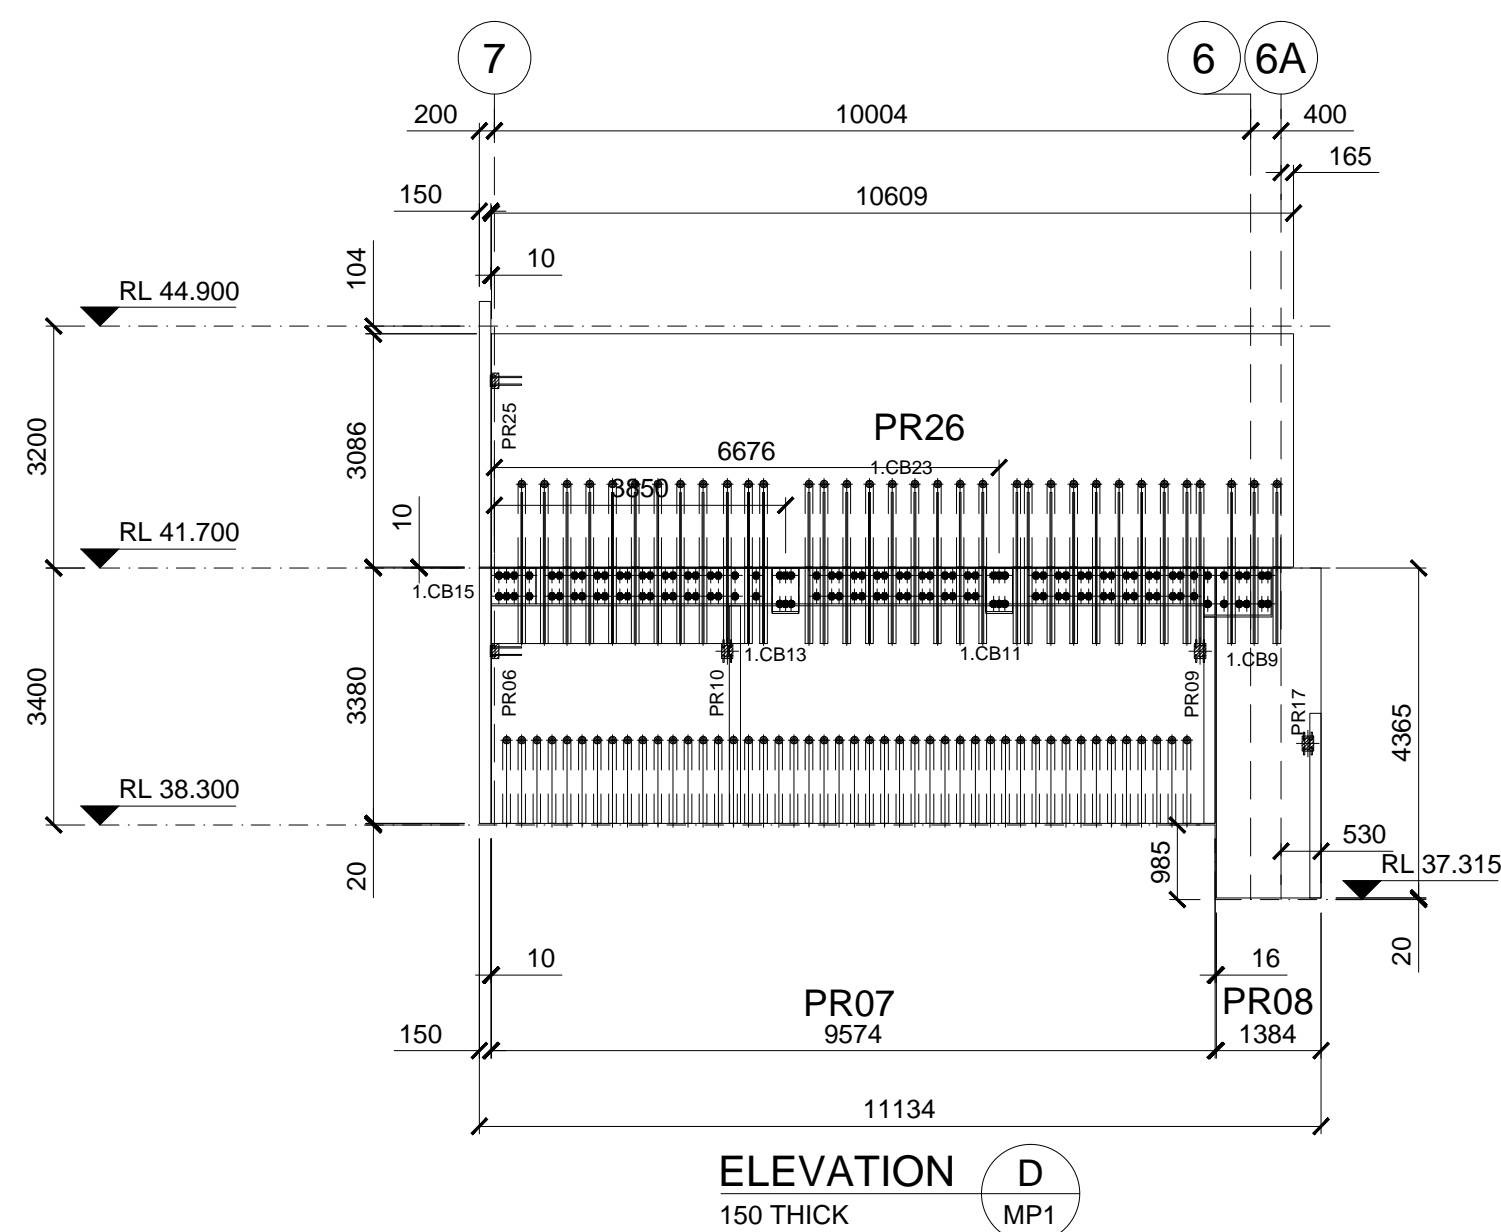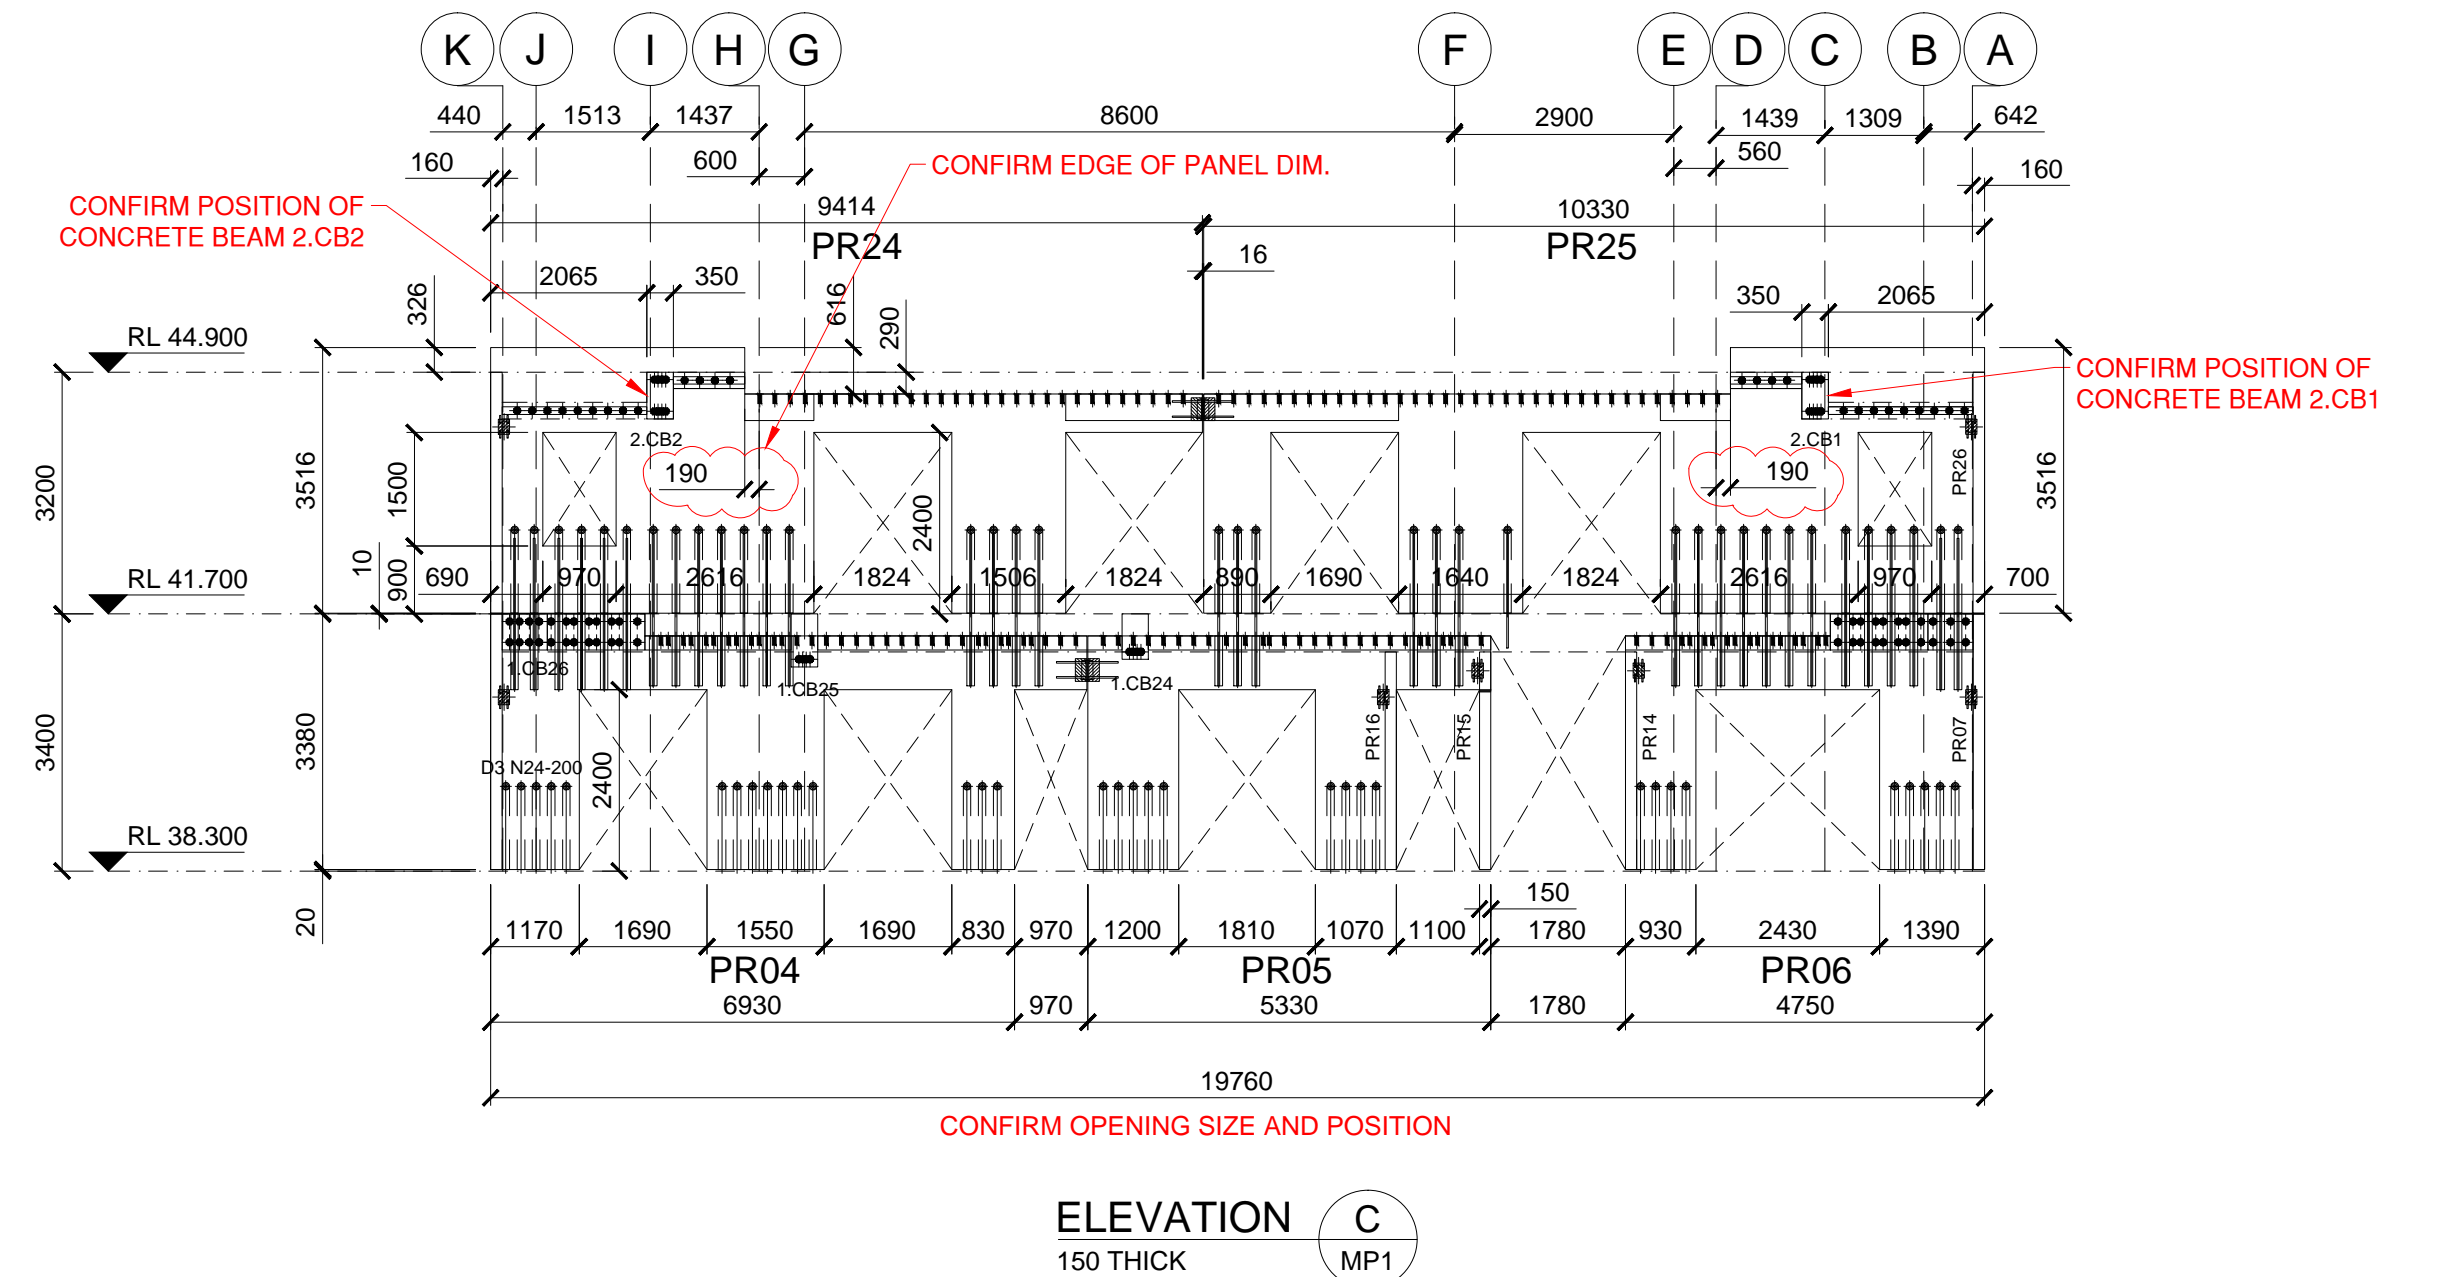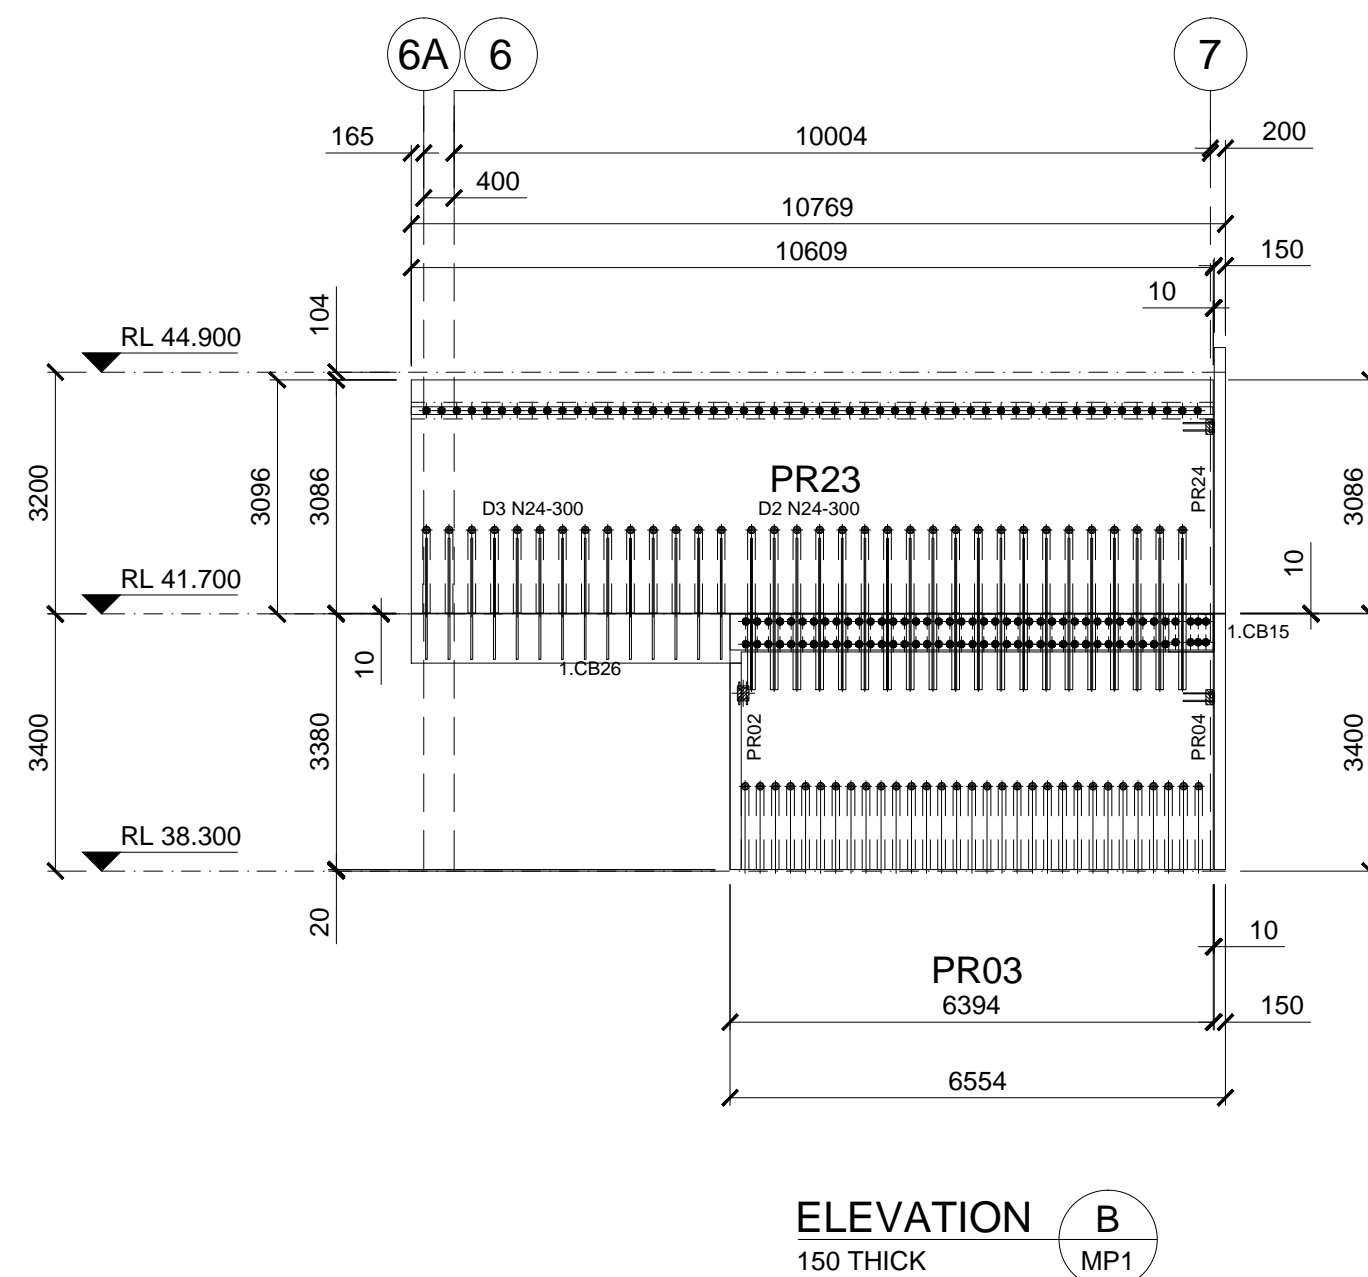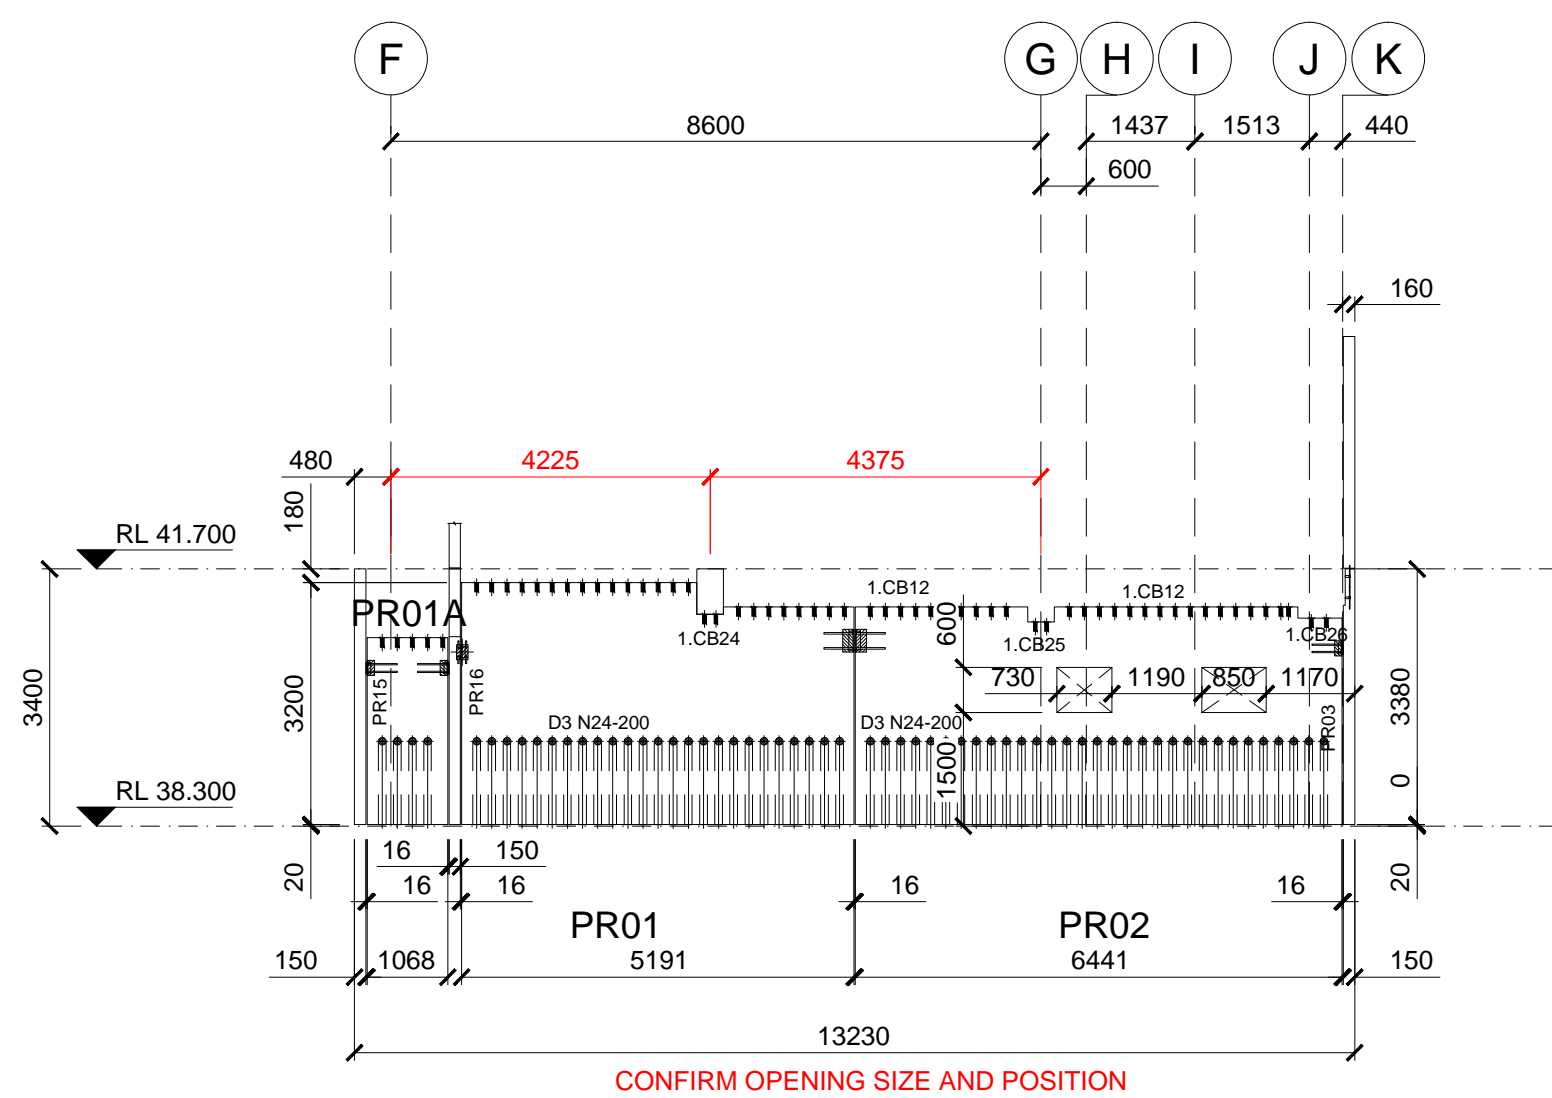

PRELIMINARY ISSUE
NOT TO BE USED FOR CONSTRUCTION PURPOSES

**ADELAIDE
INTEGRATED
PRECAST**

BILL AFOROZIS
DRAFTING
MOB: 0417861125

MOB: 0417861125


PROJECT		168 PROSPECT RD		
168 PROSPECT ROAD		PROSPECT		
TITLE	DRAW. NO.	SCALE	SHEET SIZE	REV. NO.
ELEVATIONS	E1	1/100	A1	C
JOB NO.	DATE	DESIGNED	DRAWN BY	CHECKED BY
AIP224	08/07/19		BILLY	



ADELAIDE INTEGRATED PRECAST


BILL AFOROZIS
DRAFTING
MOB: 0417861125

PROJECT 168 PROSPECT ROAD		168 PROSPECT RD PROSPECT		
TITLE ELEVATIONS	DRAW. NO. E2	SCALE 1/100	SHEET SIZE A1	REV. NO. B
JOB NO. AIP224	DATE 08/07/19	DESIGNED	DRAWN BY BILLY	CHECKED BY

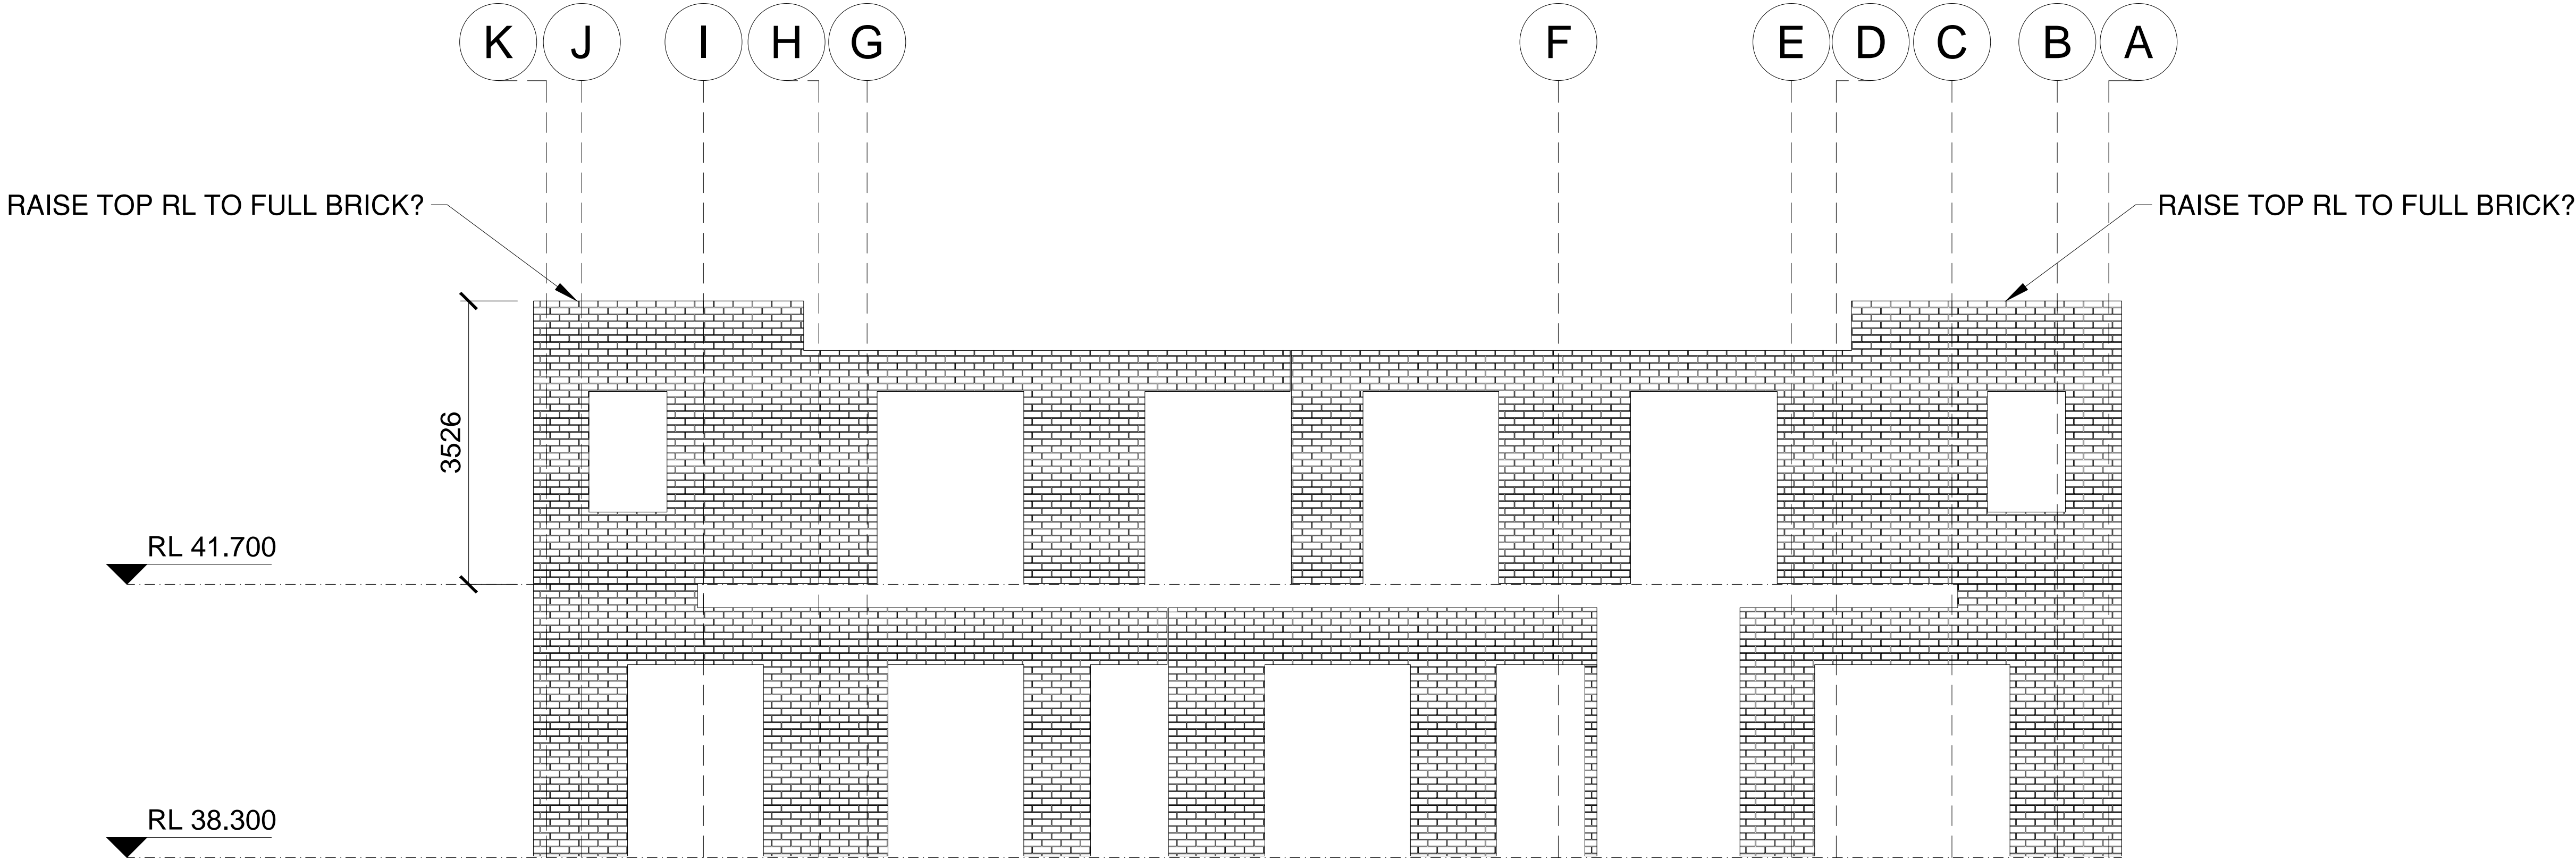


ELEVATION
150 THICK

C
MP1

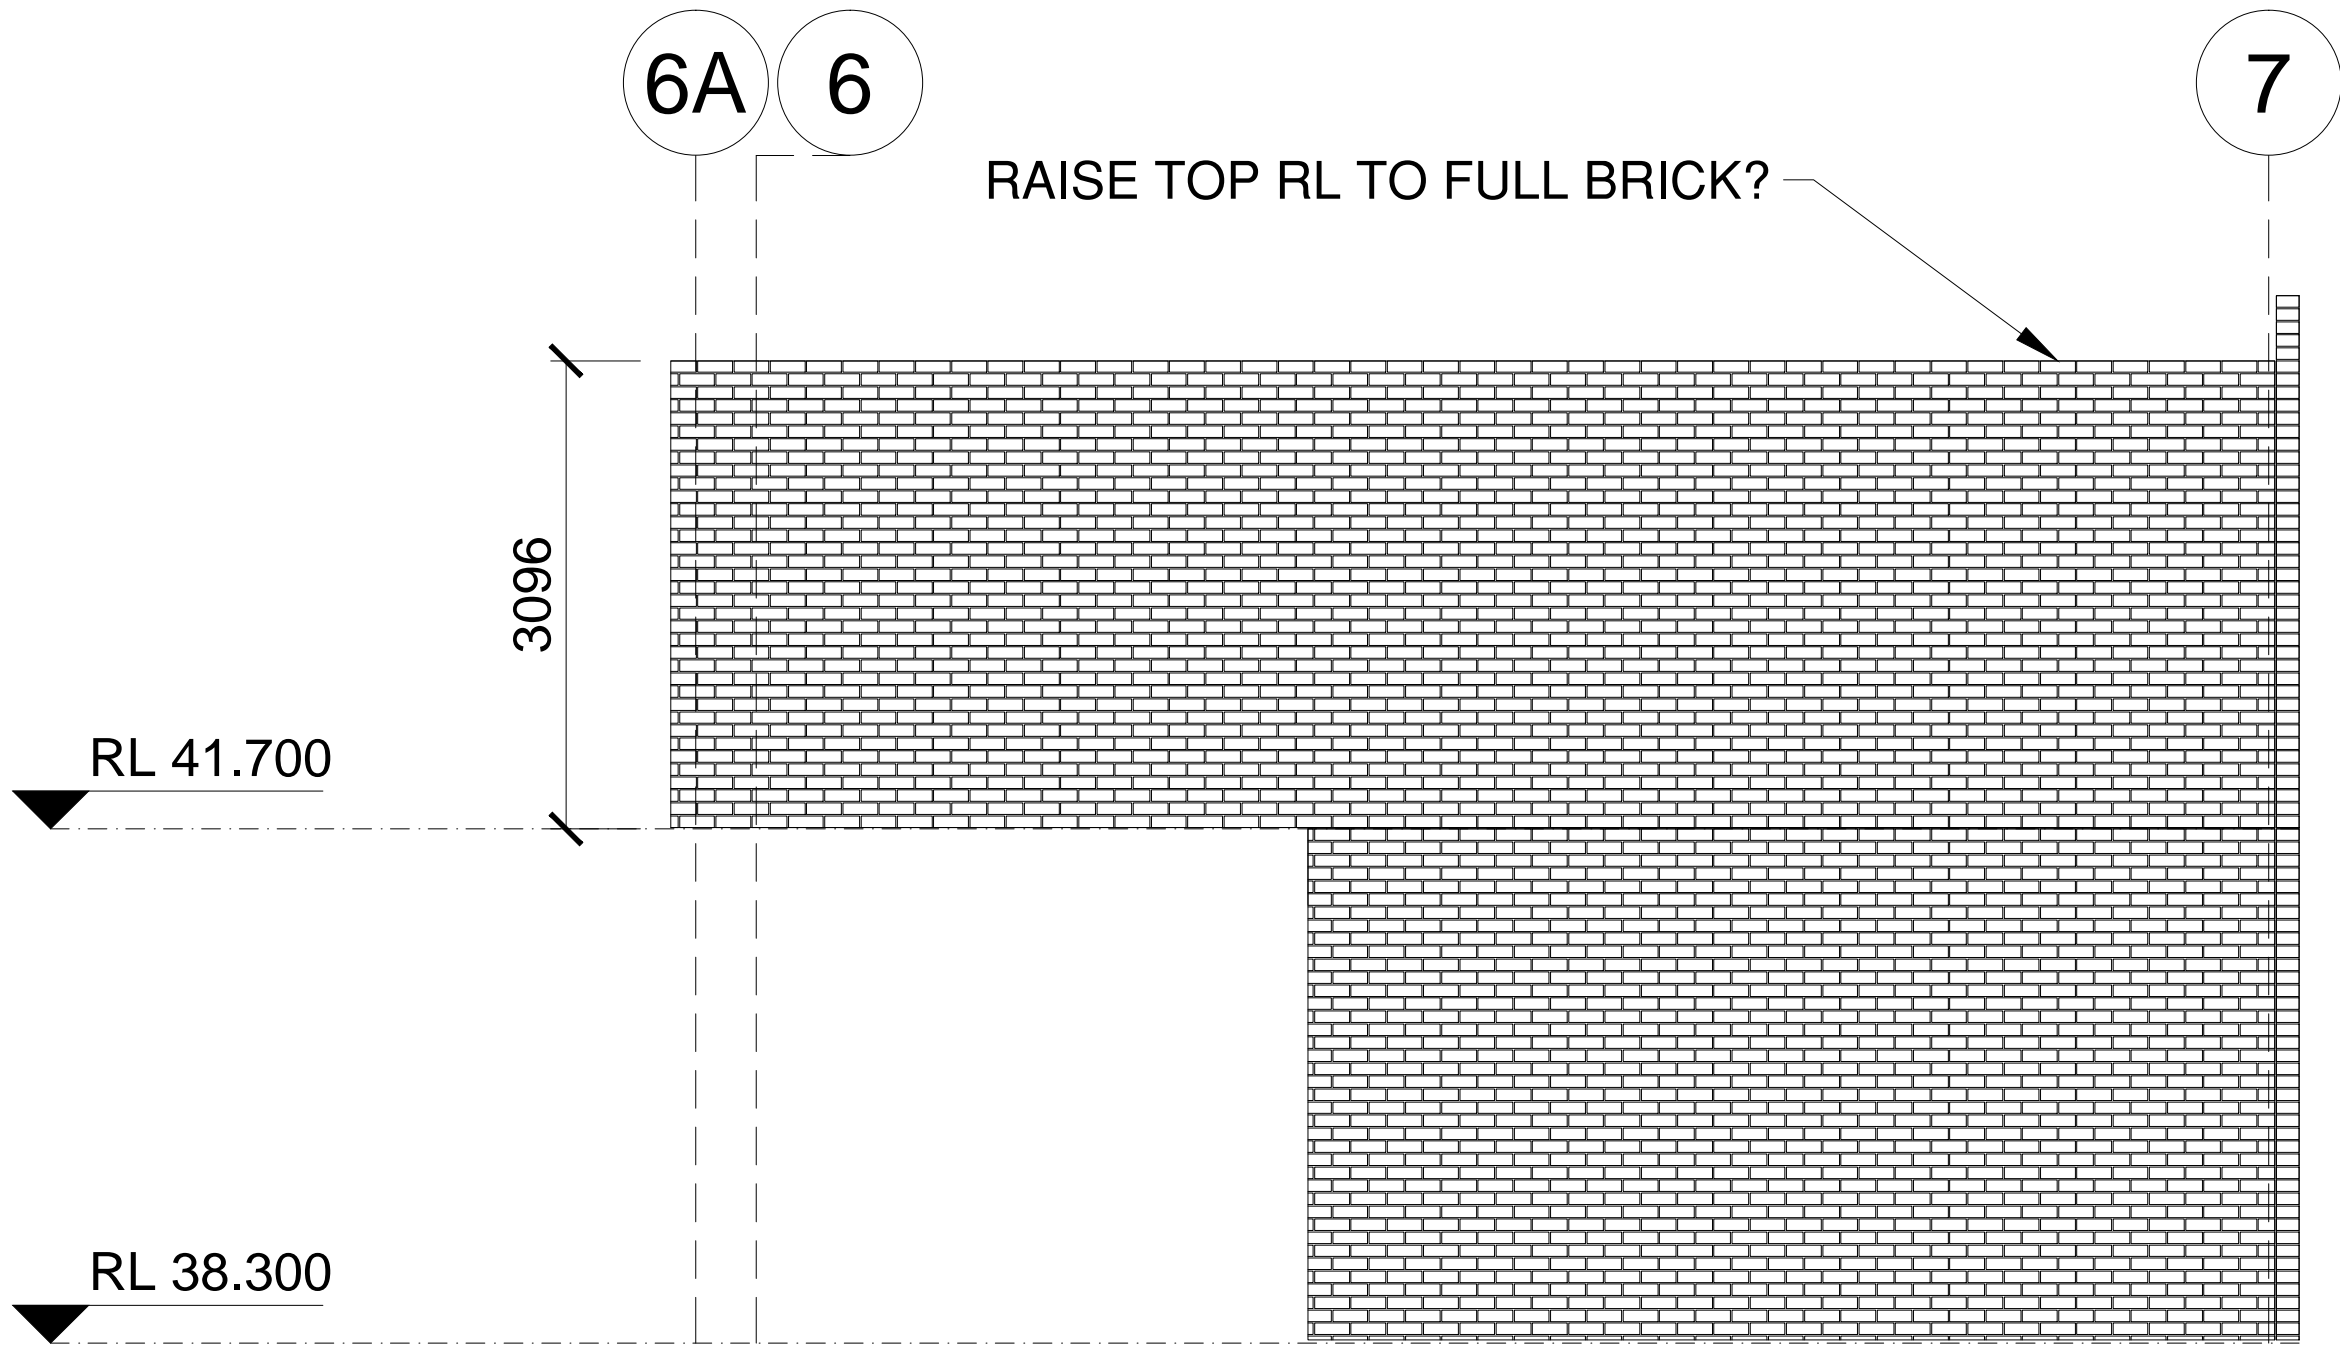

ELEVATION
150 THICK

B
MP1

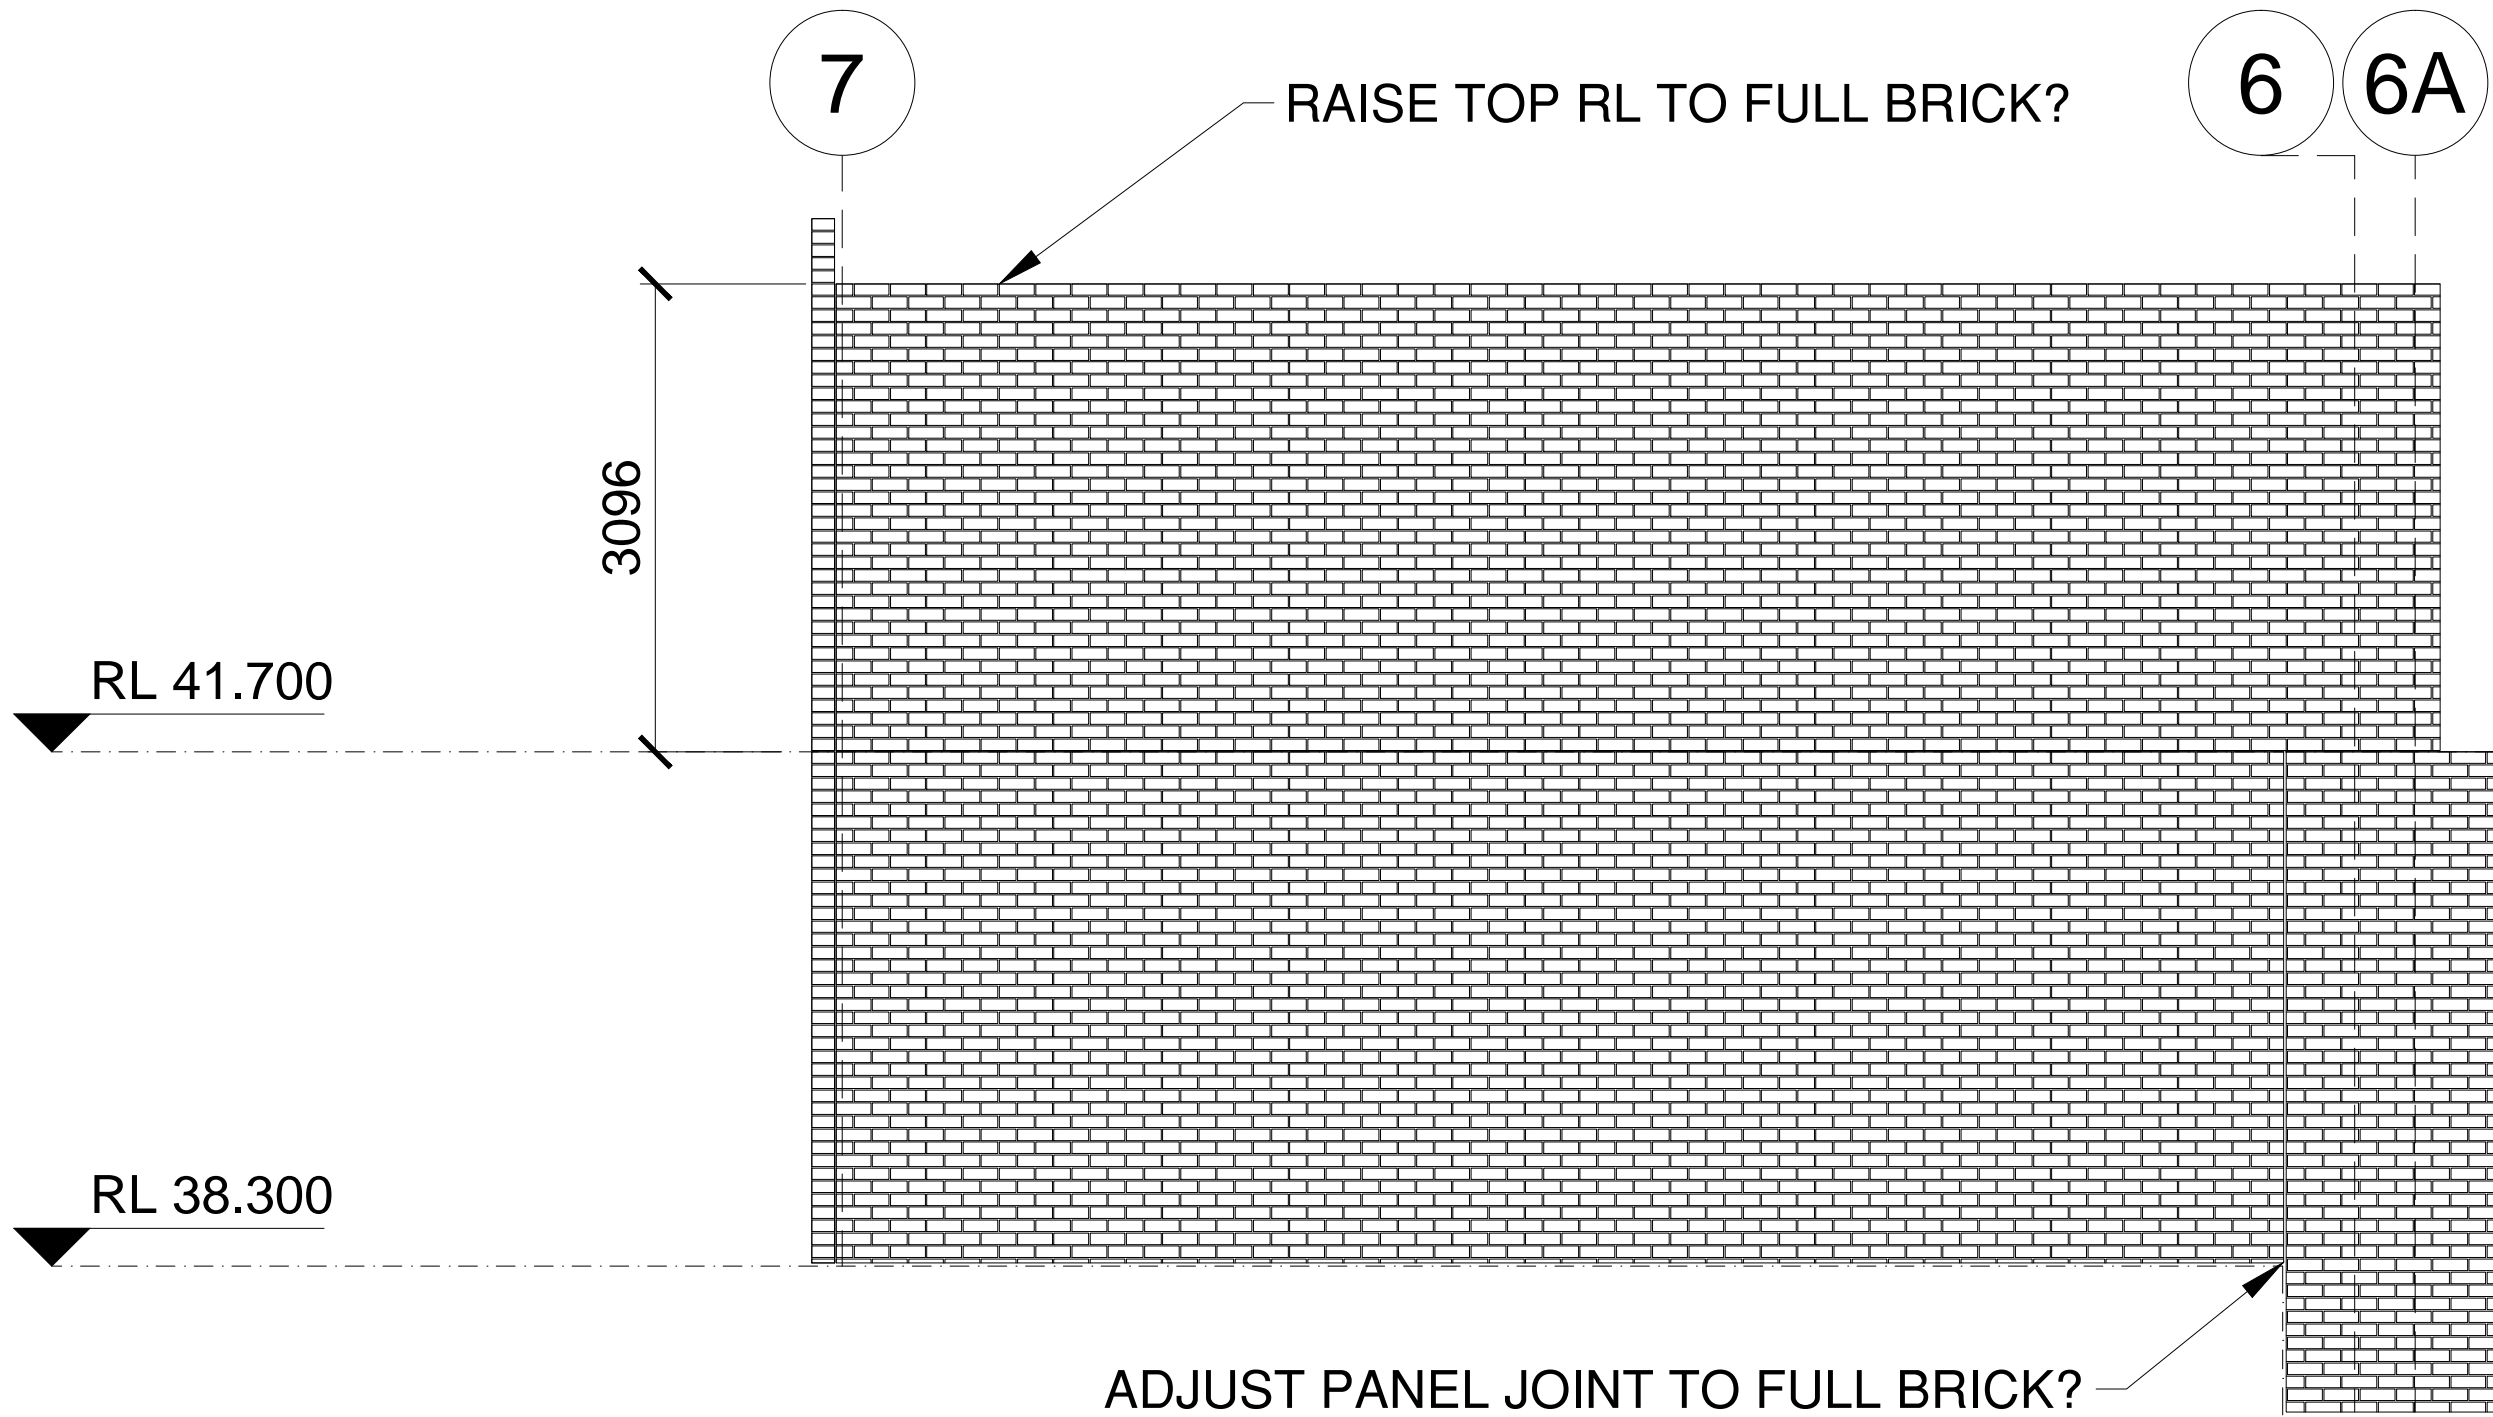

ELEVATION
150 THICK

D
MP1

PRELIMINARY ISSUE
NOT TO BE USED FOR CONSTRUCTION PURPOSES

ADELAIDE INTEGRATED PRECAST	BILL AFOROZIS DRAFTING MOB: 0417861125	PROJECT 168 PROSPECT ROAD				168 PROSPECT RD PROSPECT	
		TITLE BRICK SNAPS		DRAW. NO. BS1	SCALE 1/100	SHEET SIZE A1	REV NO. A
		JOB NO. AIP224		DATE 08/07/19	DESIGNED	DRAWN BY BILLY	CHECKED BY