


PROVIDE Ø150 REFLUX VALVE
COMPLETE WITH CLASS D CAST IRON
COVER AT FINISHED SURFACE LEVEL.



NOTE:
FINAL COORDINATION WITH STRUCTURE
SHALL BE UNDERTAKEN UPON RECEIPT OF
FINAL STRUCTURAL DRAWINGS.

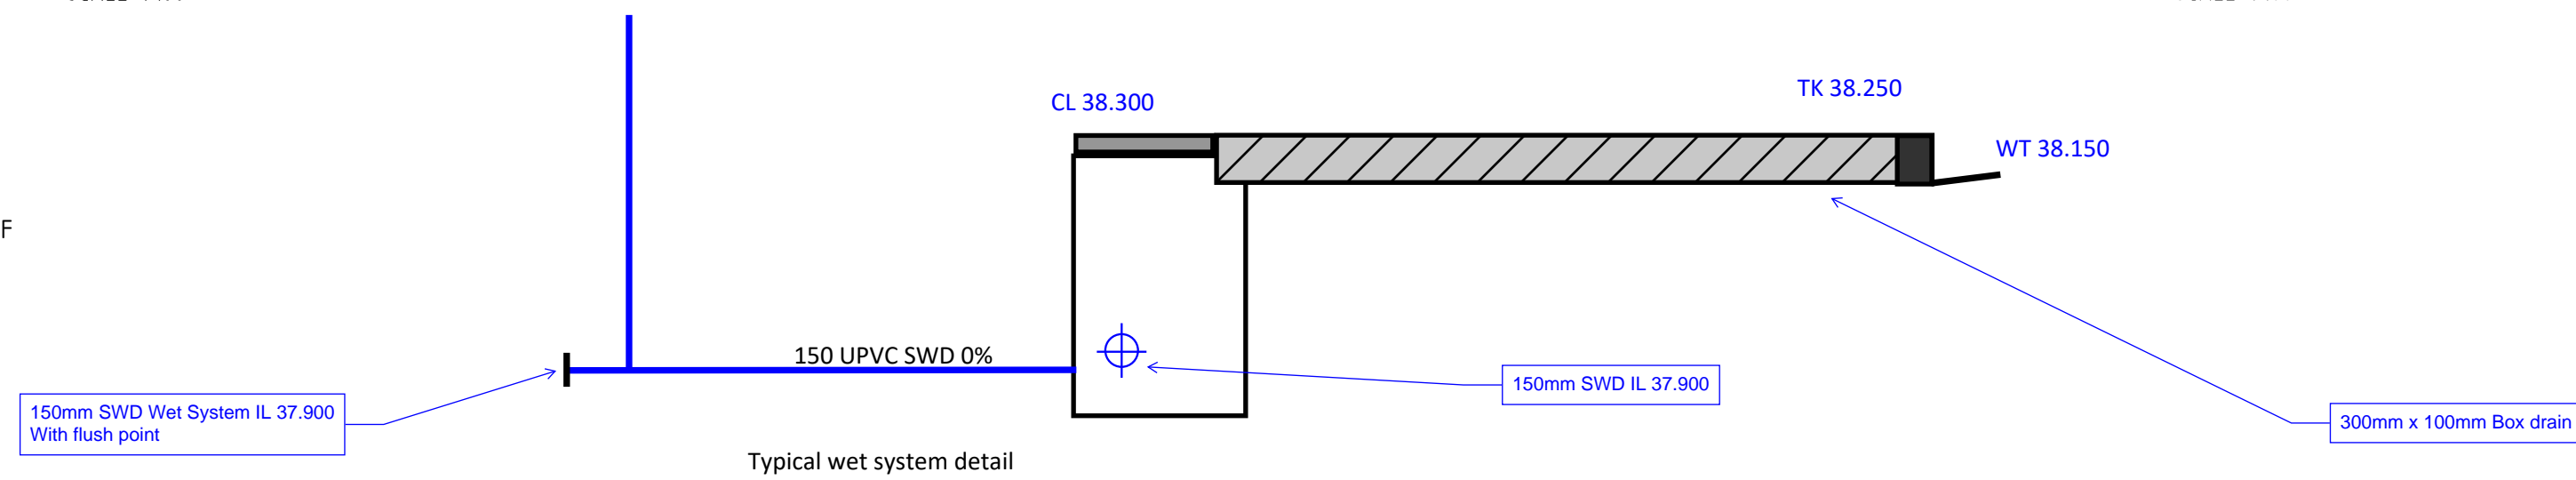


 **LUCID**
CONSULTING AUSTRALIA
Level 3/169, Pirie St Adelaide SA 5000
Phone: (08) 8407 9700
Email: adelaide@lucidconsulting.com.au




PROJECT
168 PROSPECT ROAD,
PROSPECT SA

DRAWING

GROUND FLOOR AND LEVEL 1
SANITARY DRAINAGE
ARRANGEMENT

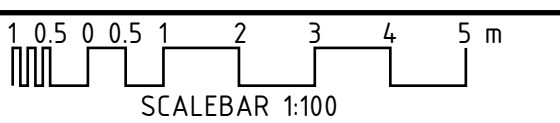

| | | | | |
|---|--------------------------------|------------|--------------------|-----------------|
| SCALE 1:100 @ A1 | | Size A1 | HYDRAULIC SERVICES | |
|  | DESIGNER AS | | DRAWN WL | DATE JUNE 17 |
| | DRAWING NUMBER LCE12584-H02 | | | REV'N T1 |

© Copyright Lucid Consulting Australia