



ROOF MARK PLAN

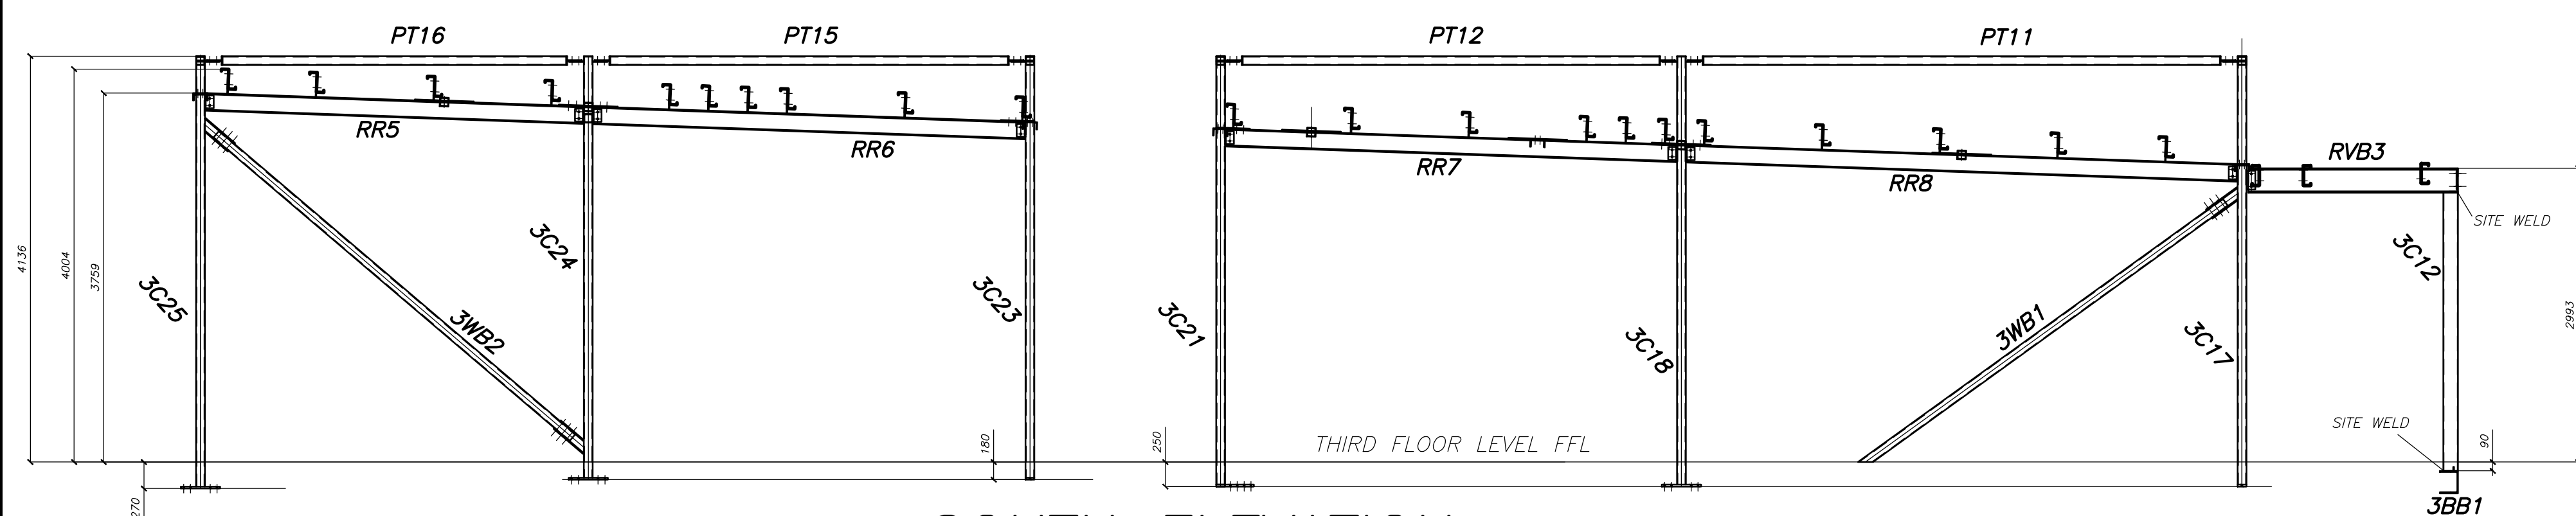

SOUTH ELEVATION

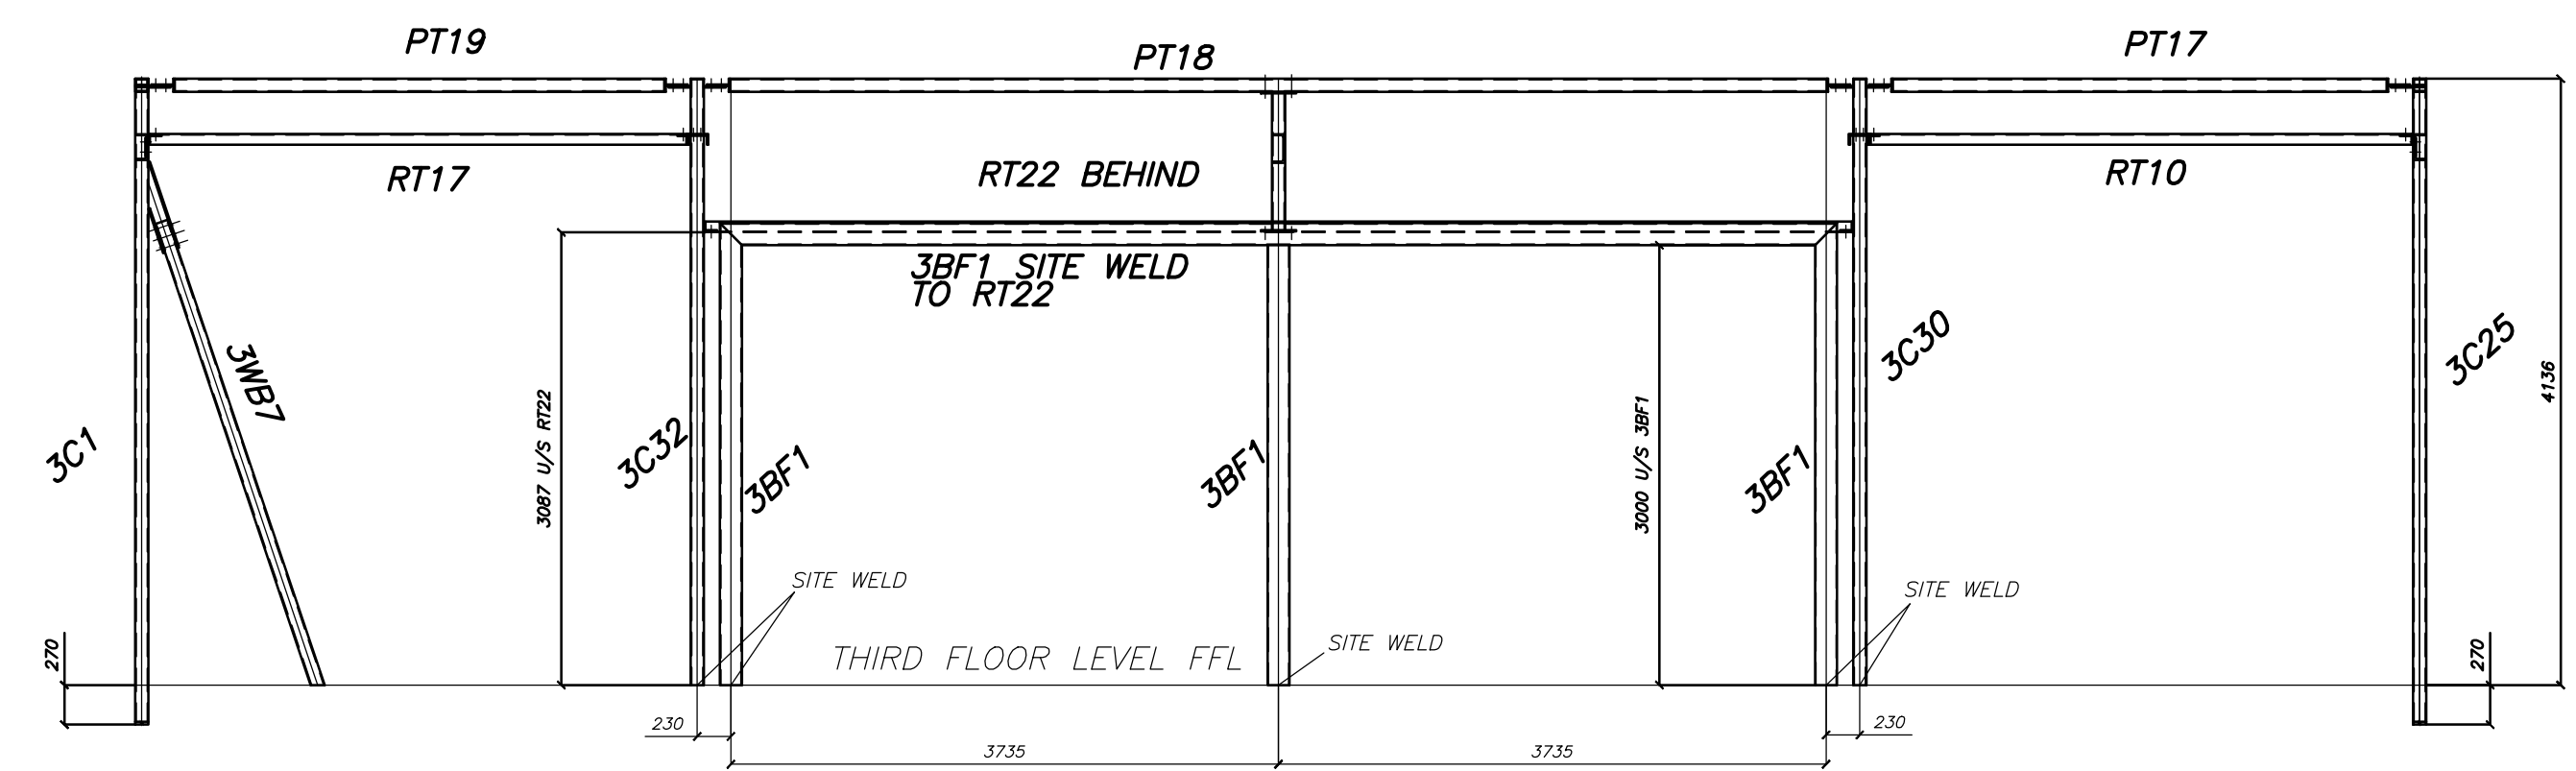

WEST ELEVATION

--	--	