



1:100  
BLADE FRAMES & FASCIA CLADDING SUPPORT  
MEMBERS FS1, OR1, WT1, BH1 & BF1-BF6  
OMITTED FROM MAIN ELEVATIONS FOR CLARITY.  
REFER TO PLANS & DETAILS

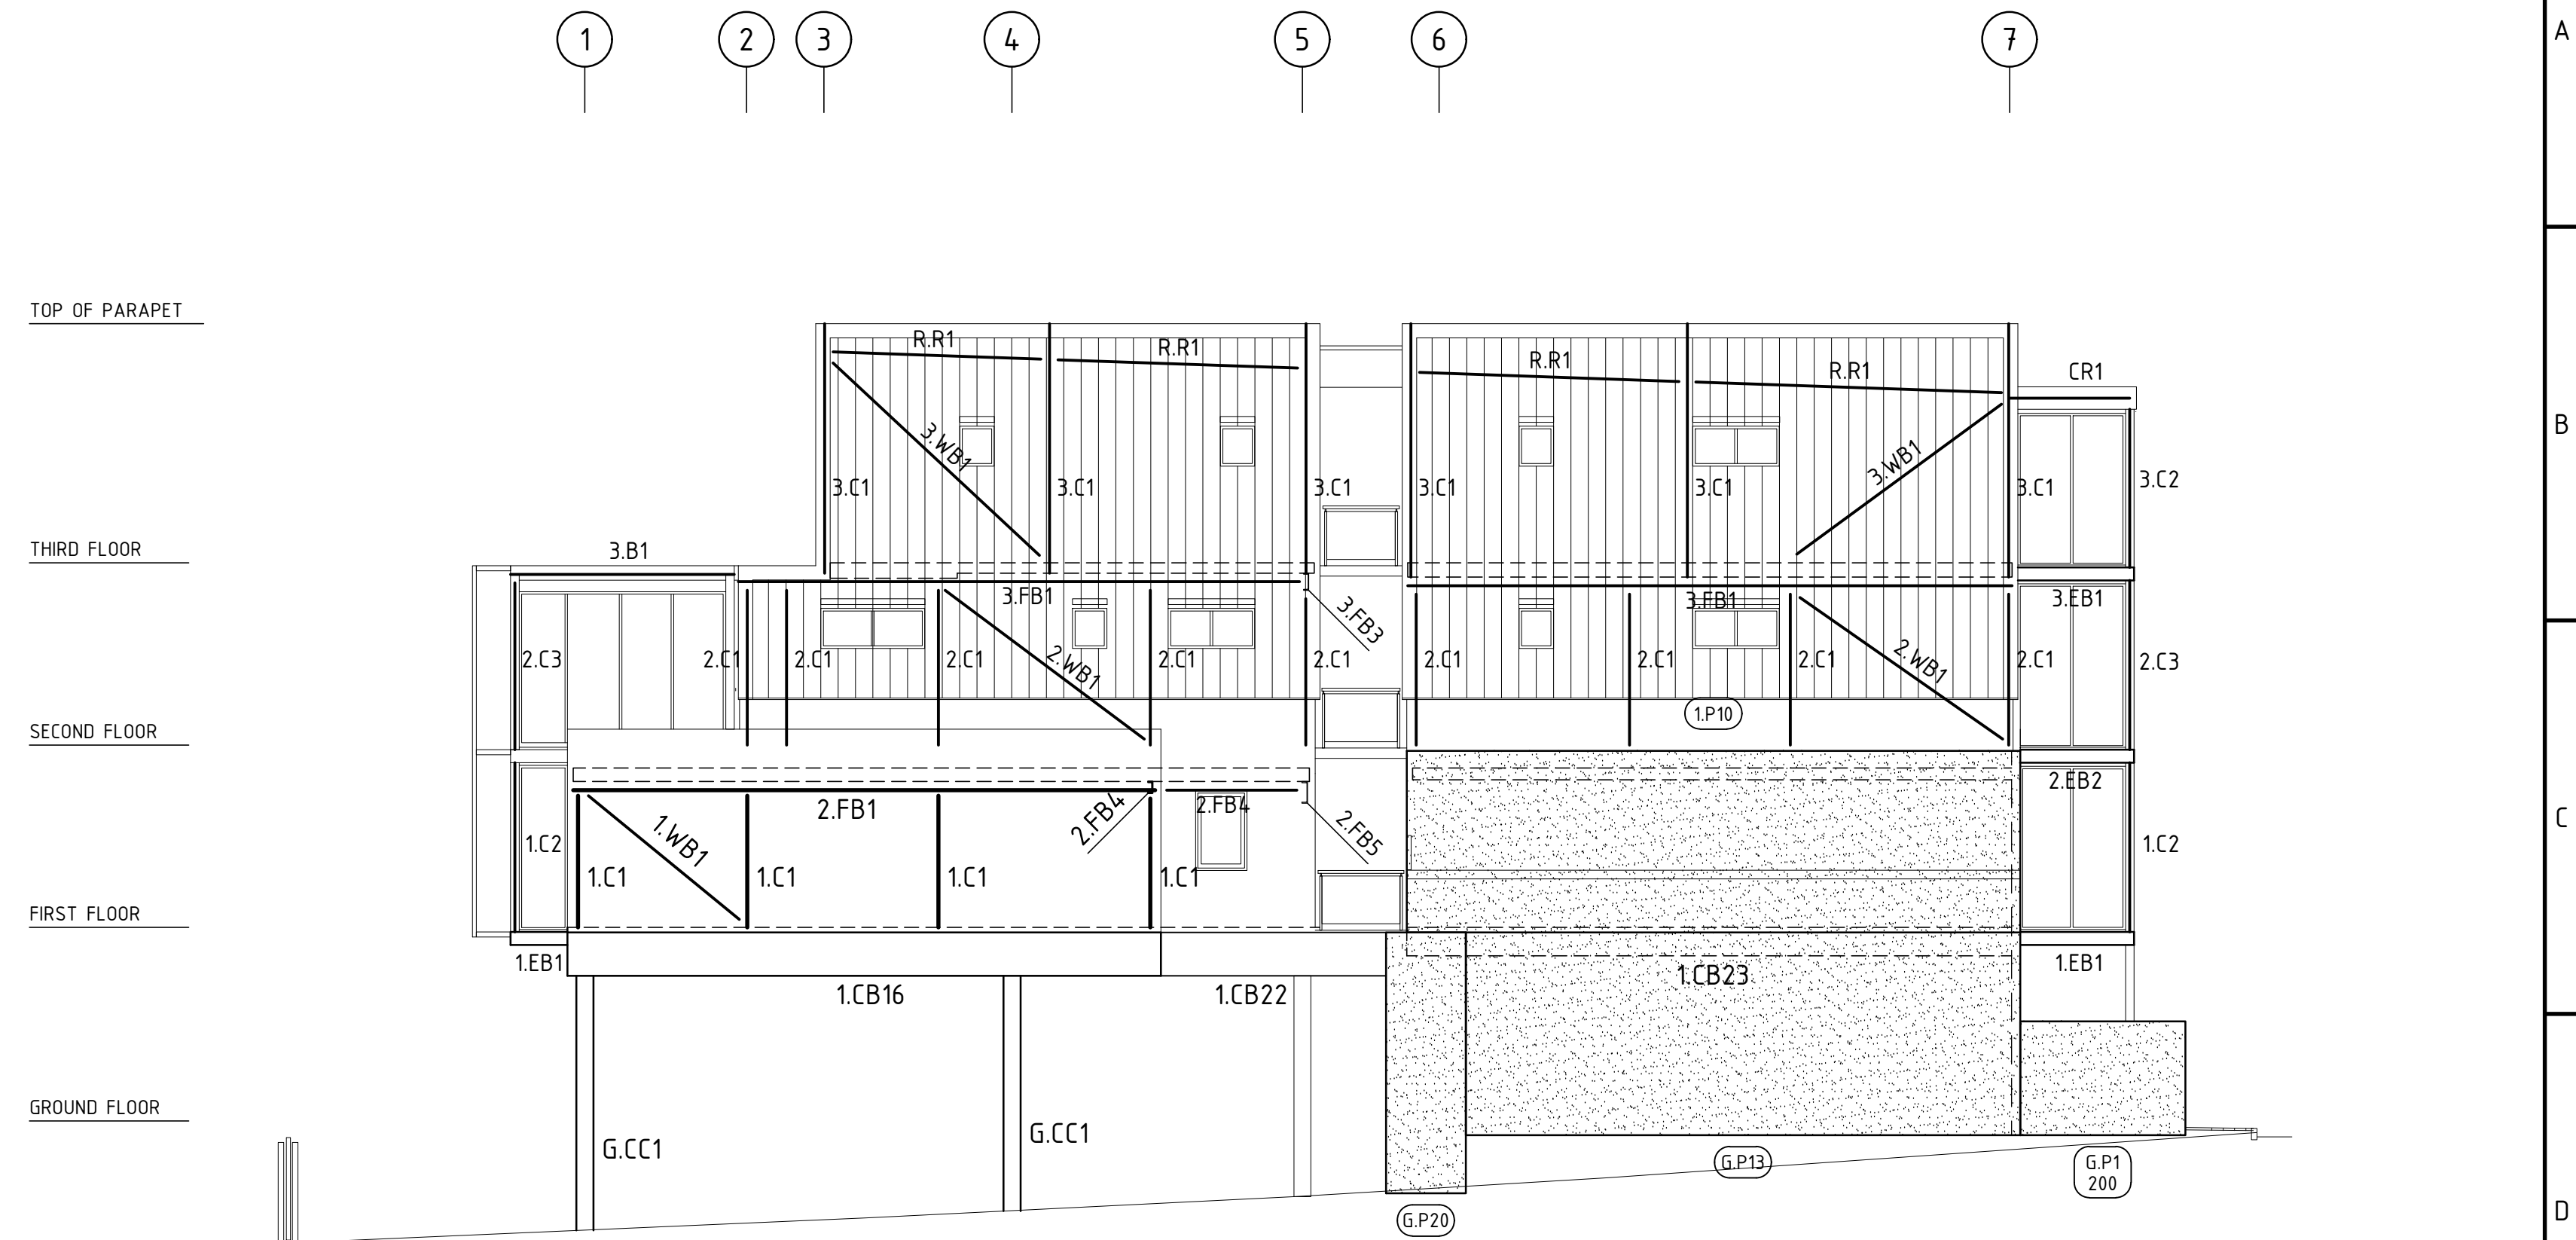


1:100  
BLADE FRAMES & FASCIA CLADDING SUPPORT  
MEMBERS FS1, OR1, WT1, BH1 & BF1-BF6  
OMITTED FROM MAIN ELEVATIONS FOR CLARITY.  
REFER TO PLANS & DETAILS

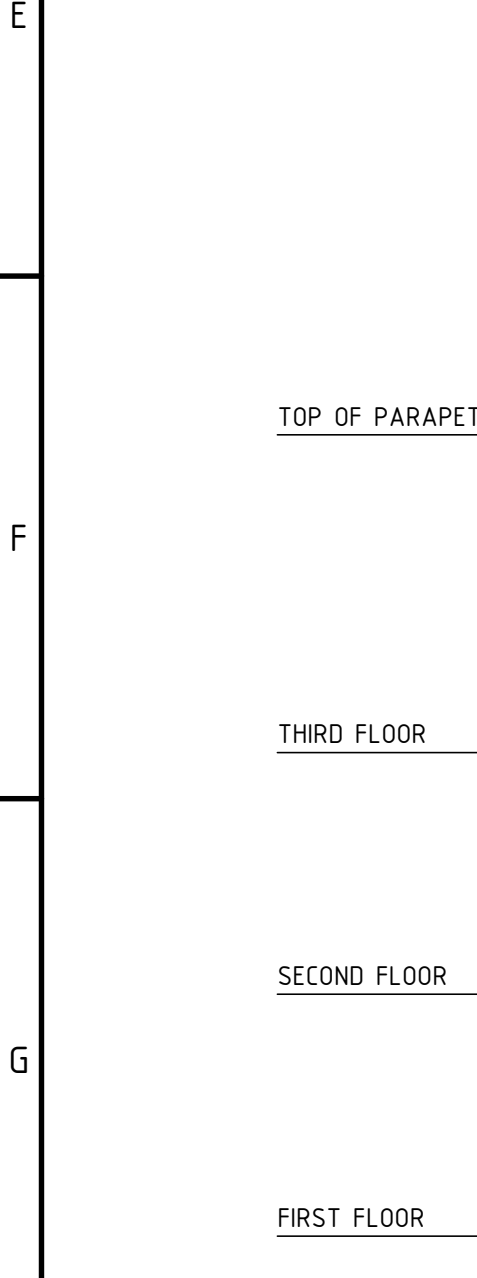

1:100


S101-S104

BLADE FRAMES & FASCIA CLADDING SUPPORT  
MEMBERS FS1, OR1, WT1, BH1 & BF1-BF6  
OMITTED FROM MAIN ELEVATIONS FOR CLARITY.  
REFER TO PLANS & DETAILS

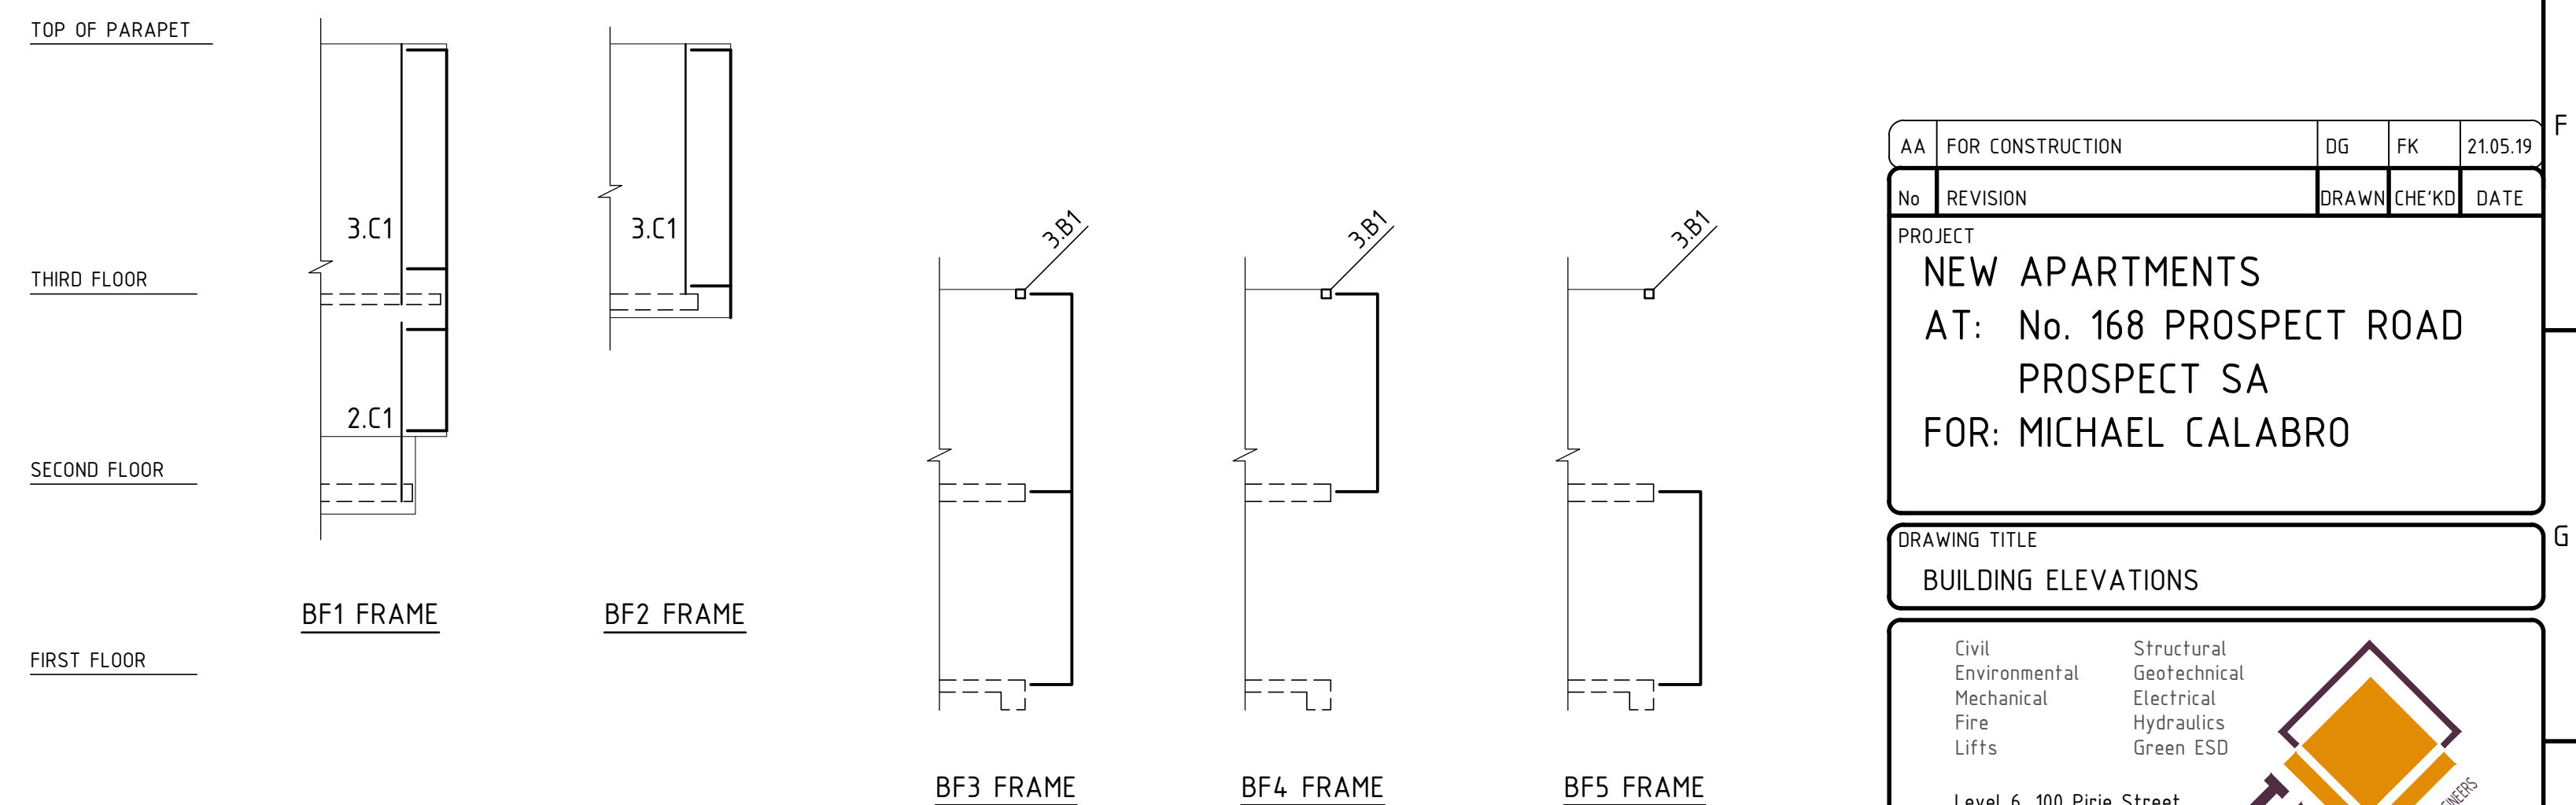

1:100  
 PROVIDE ADDITIONAL MEMBERS (HORIZONTAL OR VERTICAL)  
 FOR CLADDING SUPPORT FRAMING  
 REFER TO ARCHITECTS DETAILS

REFER TO SECTION 3 ON DRAWING S202

AA	FOR CONSTRUCTION	OG	FK	21.05.19
No	REVISION	DRAWN	CHE'KD	DATE
PROJECT <b>NEW APARTMENTS</b> <b>AT: No. 168 PROSPECT ROAD</b> <b>PROSPECT SA</b> <b>FOR: MICHAEL CALABRO</b>				
DRAWING TITLE				
<b>BUILDING ELEVATIONS</b>				
Civil Environmental Mechanical Fire Lifts		Structural Geotechnical Electrical Hydraulics Green ESD		
Level 6, 100 Pirie Street, Adelaide SA 5000 Telephone 08 8238 4100 Facsimile 08 8410 1405				
SCALES		<input checked="" type="radio"/> AS SHOWN		
DRAWN _____ DATE _____ ENGINEER _____ CHECKED _____		DRAWING No.  <b>1702160-S200/AA</b>		