



TYPICAL STAIR 1 FLIGHT TO WALL PANEL DETAIL

1:20

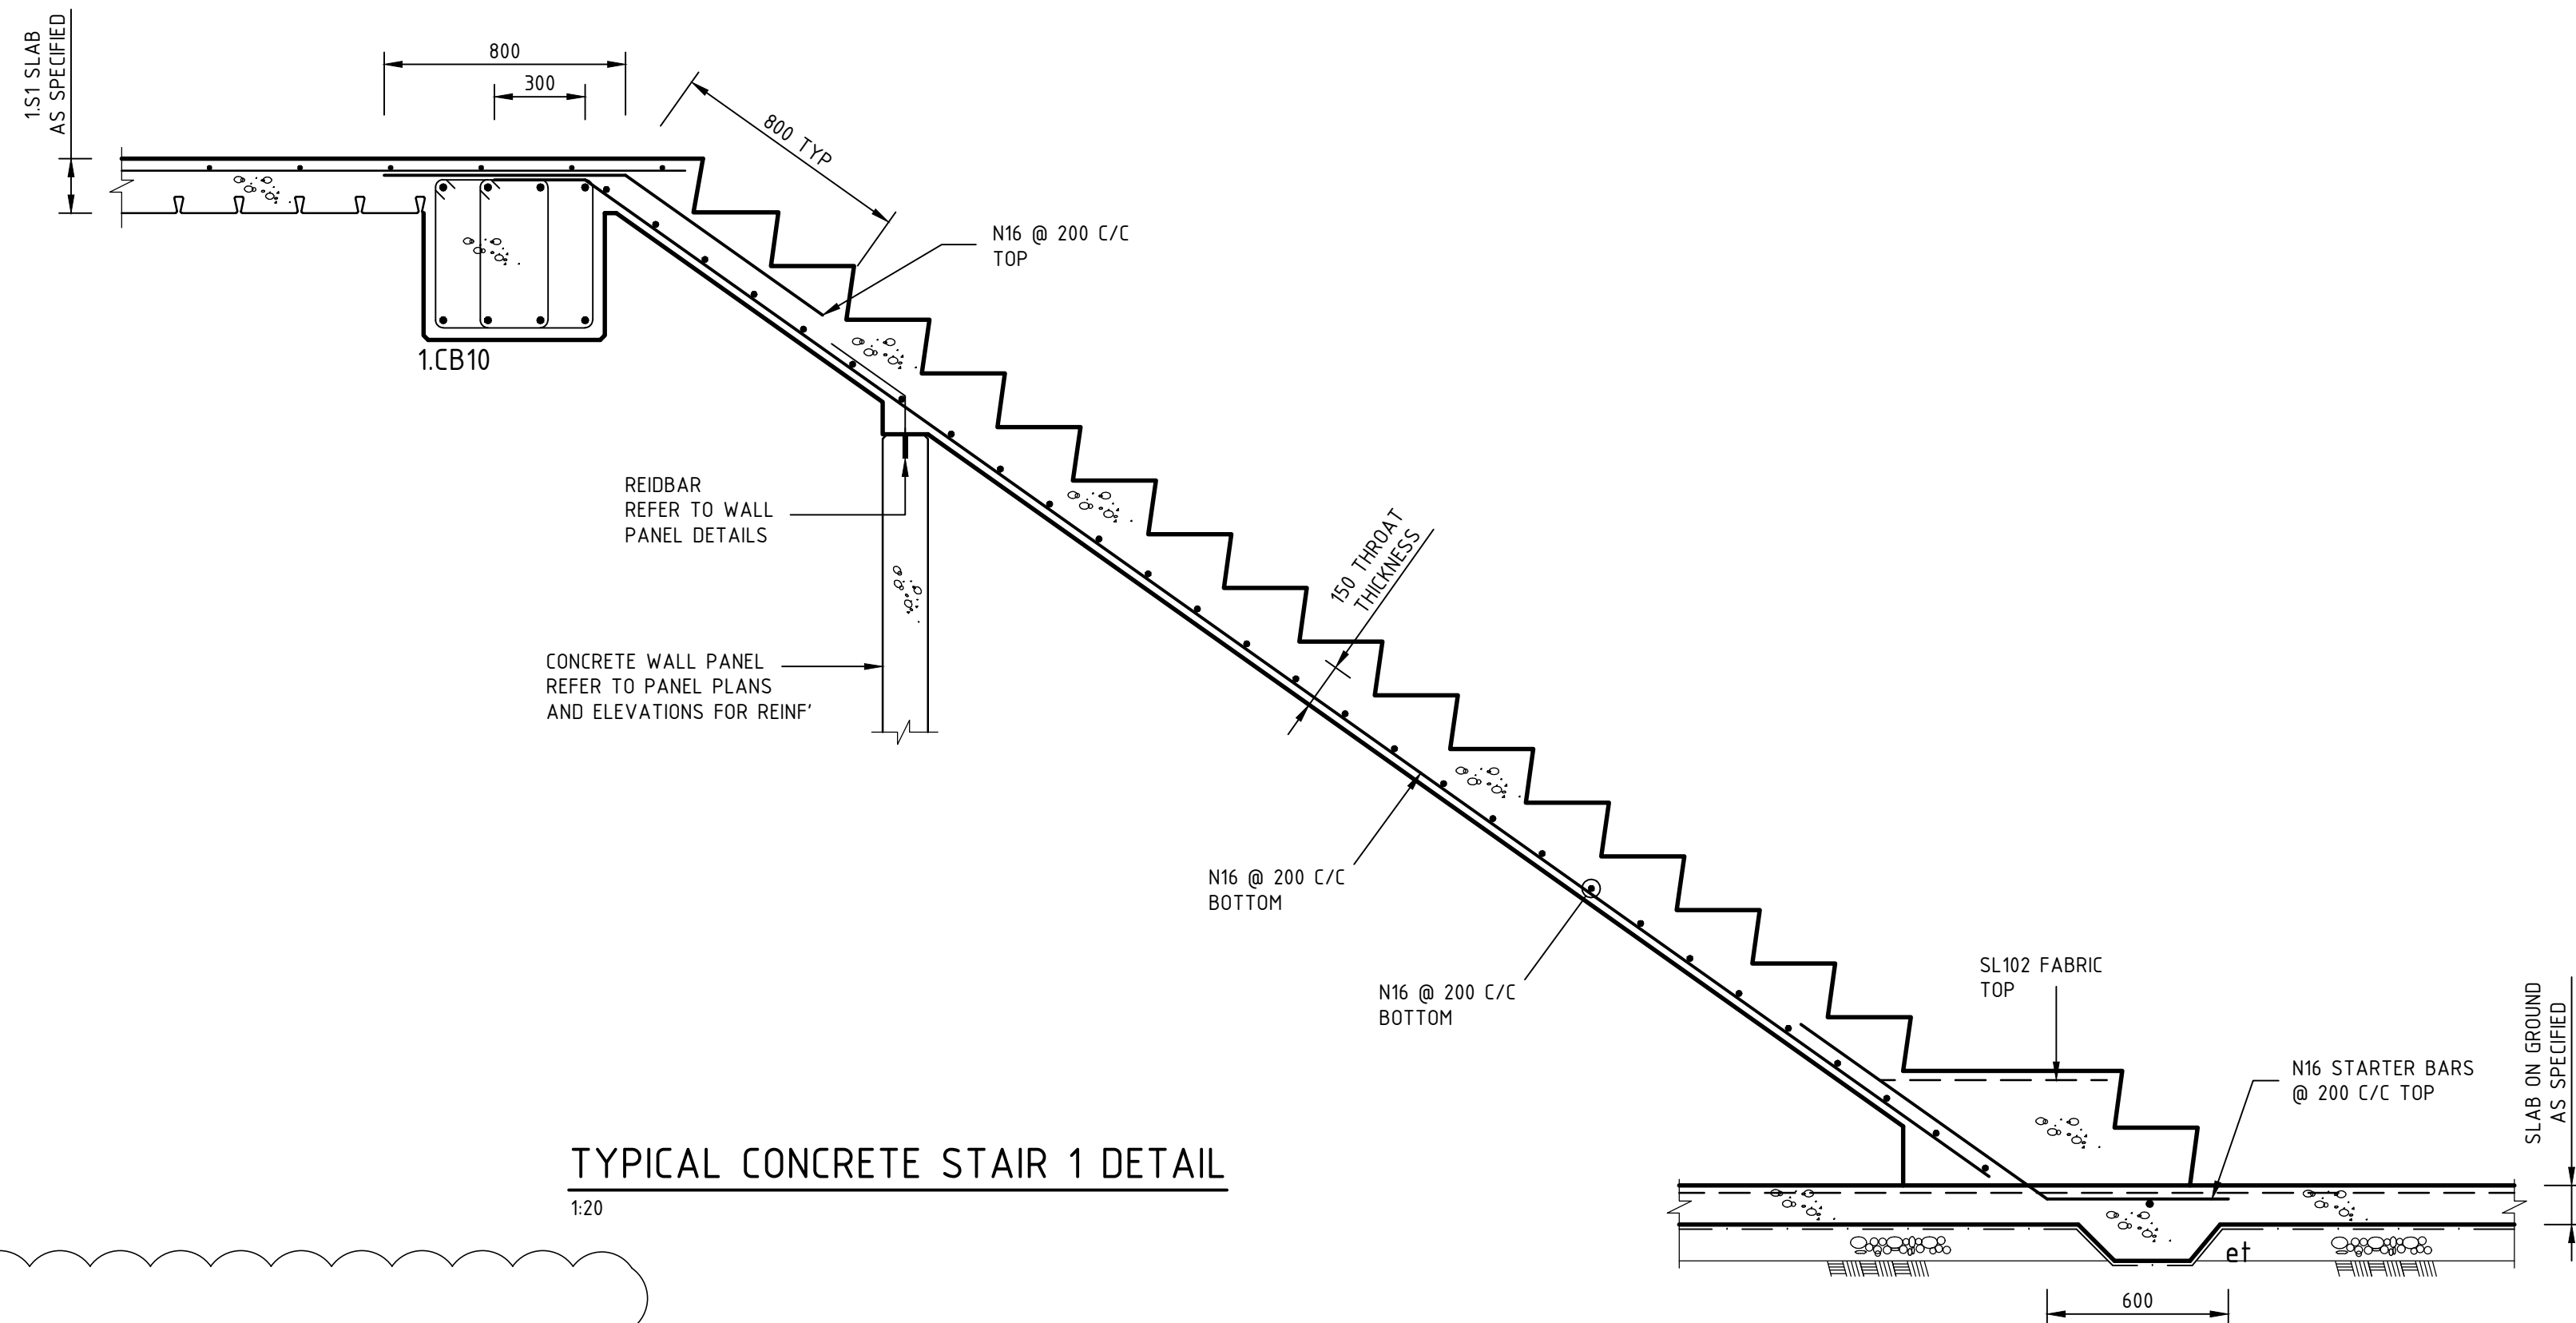


TYPICAL CONCRETE STAIR 1 DETAIL

1:20

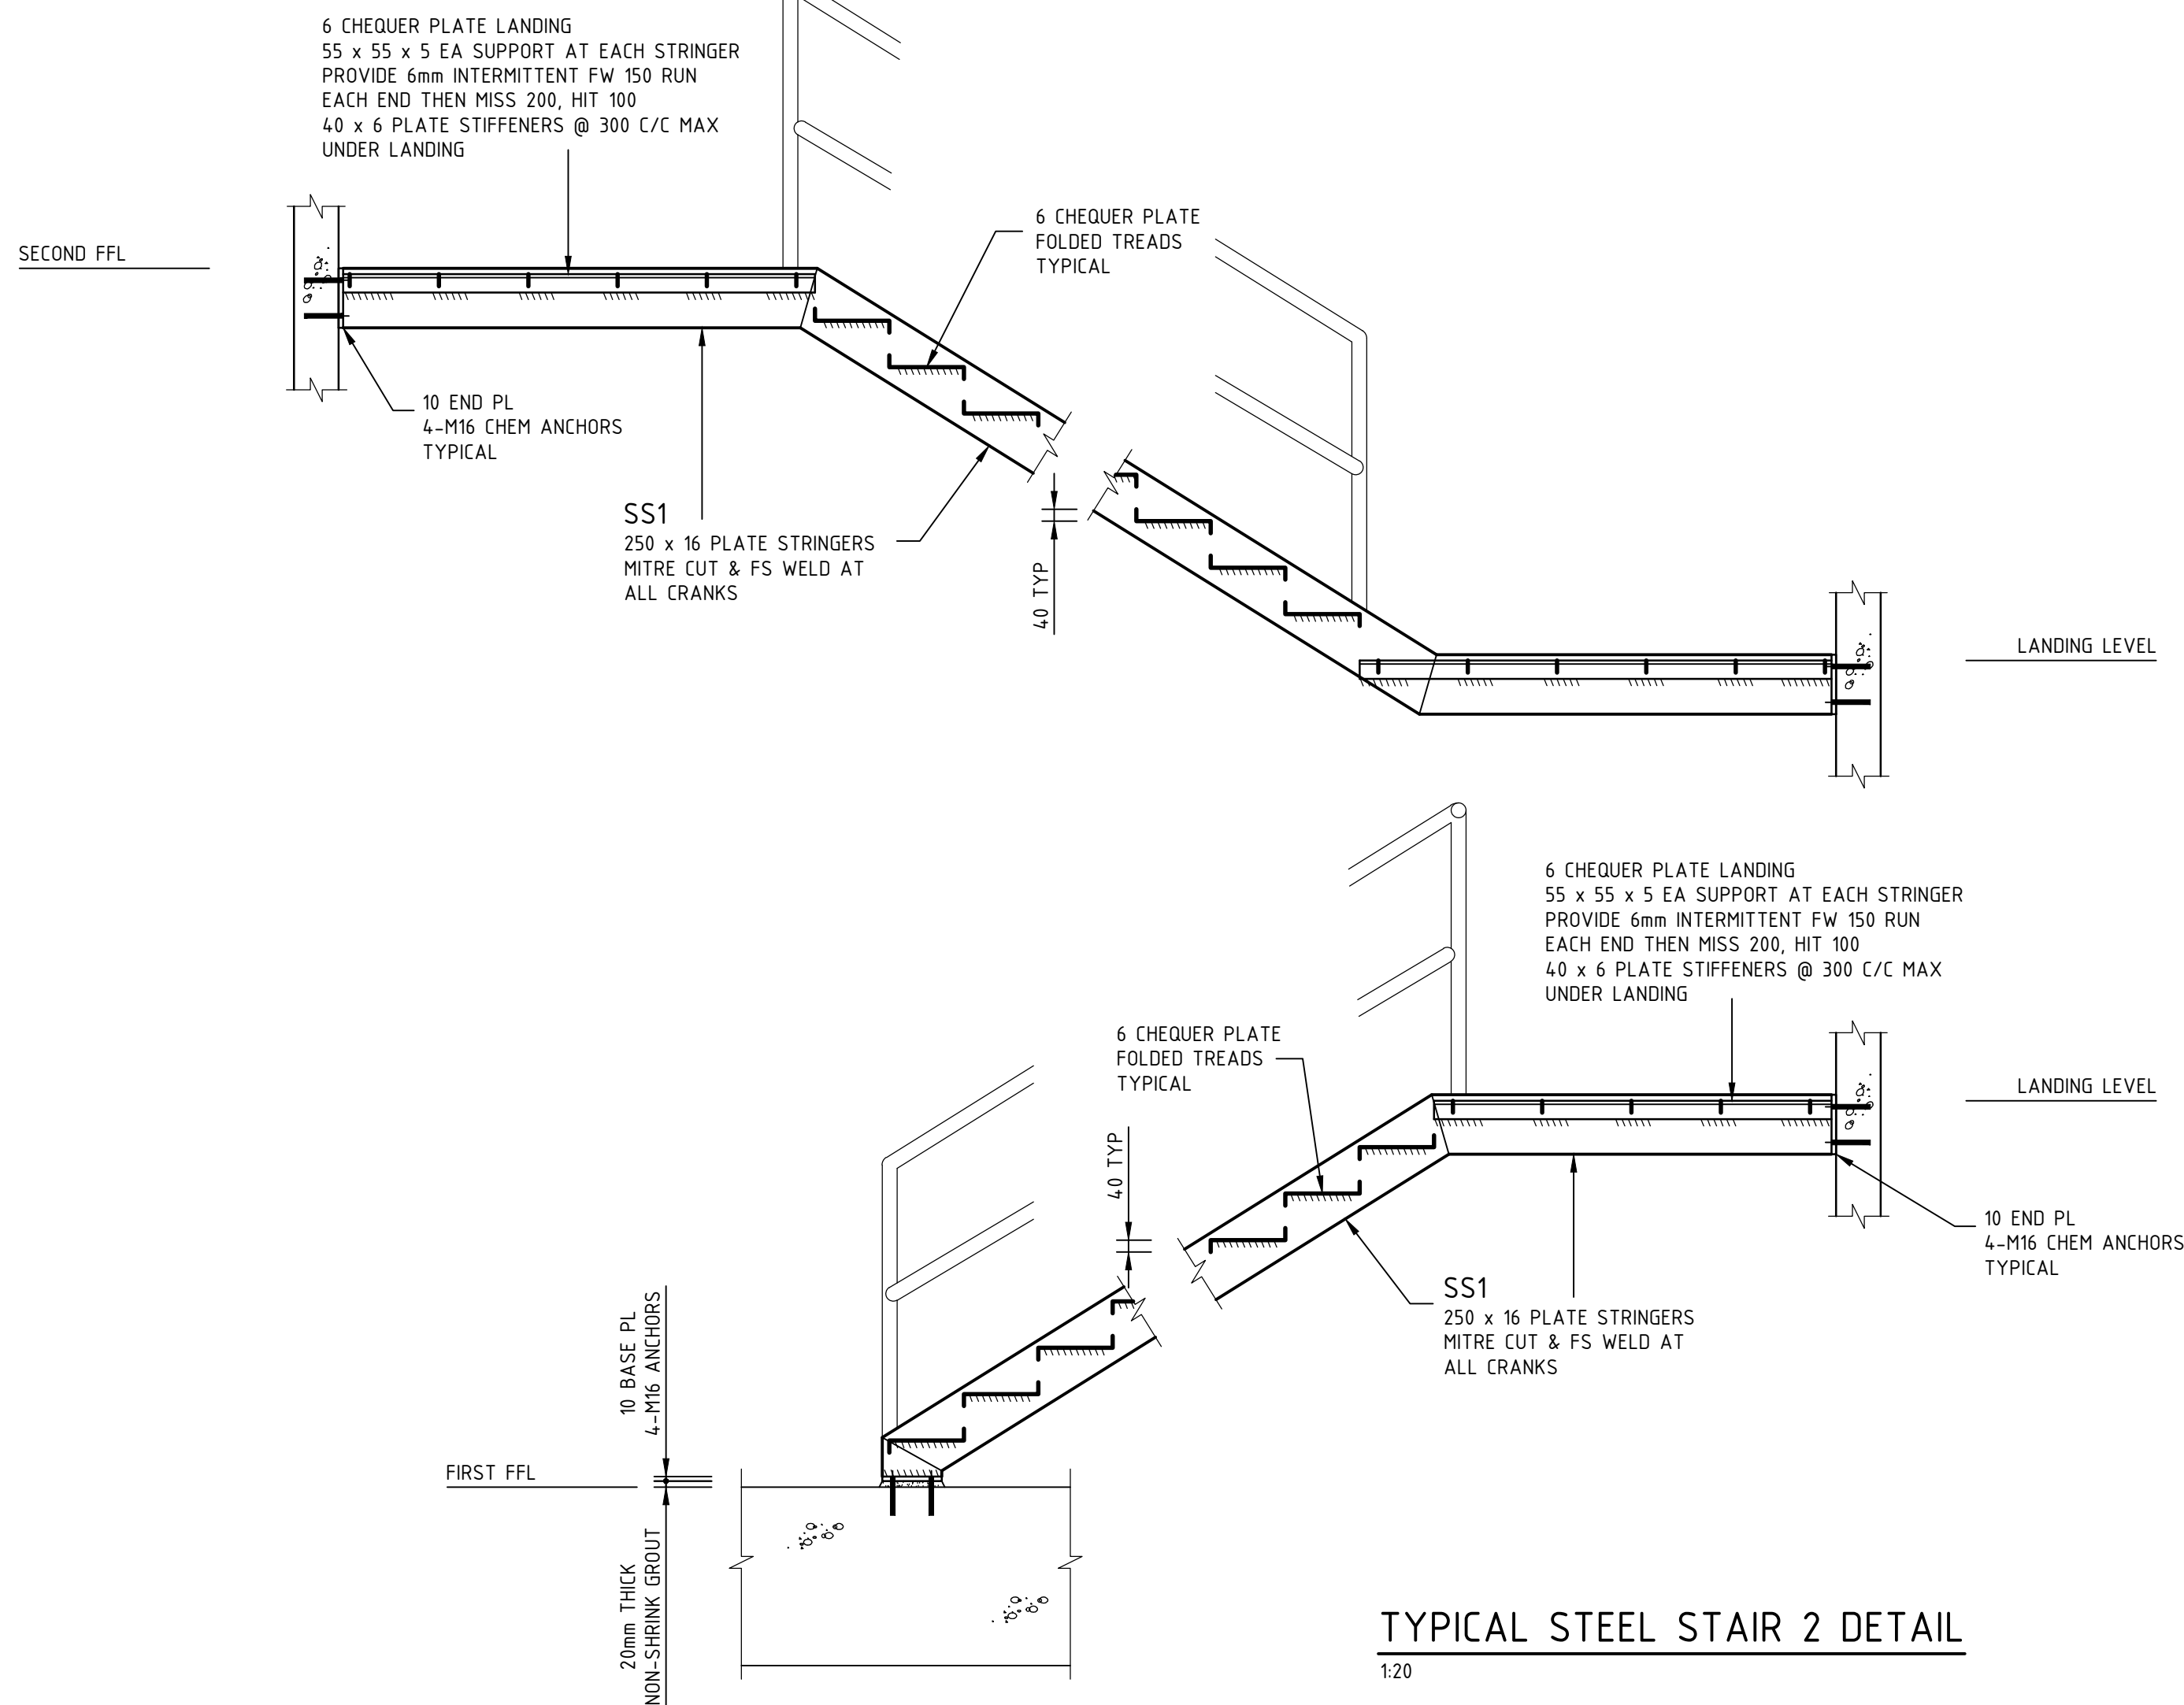

TYPICAL STEEL STAIR 2 DETAIL

1:20

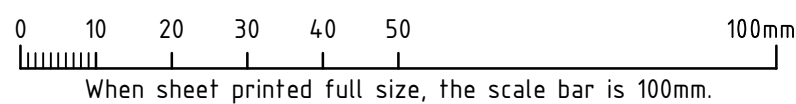

AB	AS NOTED	DG	FK	03.07.19
AA	FOR CONSTRUCTION	DG	FK	21.05.19
No	REVISION	DRAWN	CHECK'D	DATE

PROJECT  
NEW APARTMENTS  
AT: No. 168 PROSPECT ROAD  
PROSPECT SA  
FOR: MICHAEL CALABRO

DRAWING TITLE  
STAIR DETAILS

Civil  
Environmental  
Mechanical  
Fire  
Lifts

Structural  
Geotechnical  
Electrical  
Hydraulics  
Green ESD

Level 6, 100 Pirie Street,  
Adelaide SA 5000  
Telephone 08 8238 4100  
Facsimile 08 8410 1405



SCALES	AS SHOWN	© COPYRIGHT RESERVED
DRAWN	DG	DRAWING No.
DATE	APR 2017	1702160-S405/AB
ENGINEER	FK	
CHECKED		