




DETAIL H
1:10
NOTE:
PURLINS OMITTED FOR CLARITY
S104

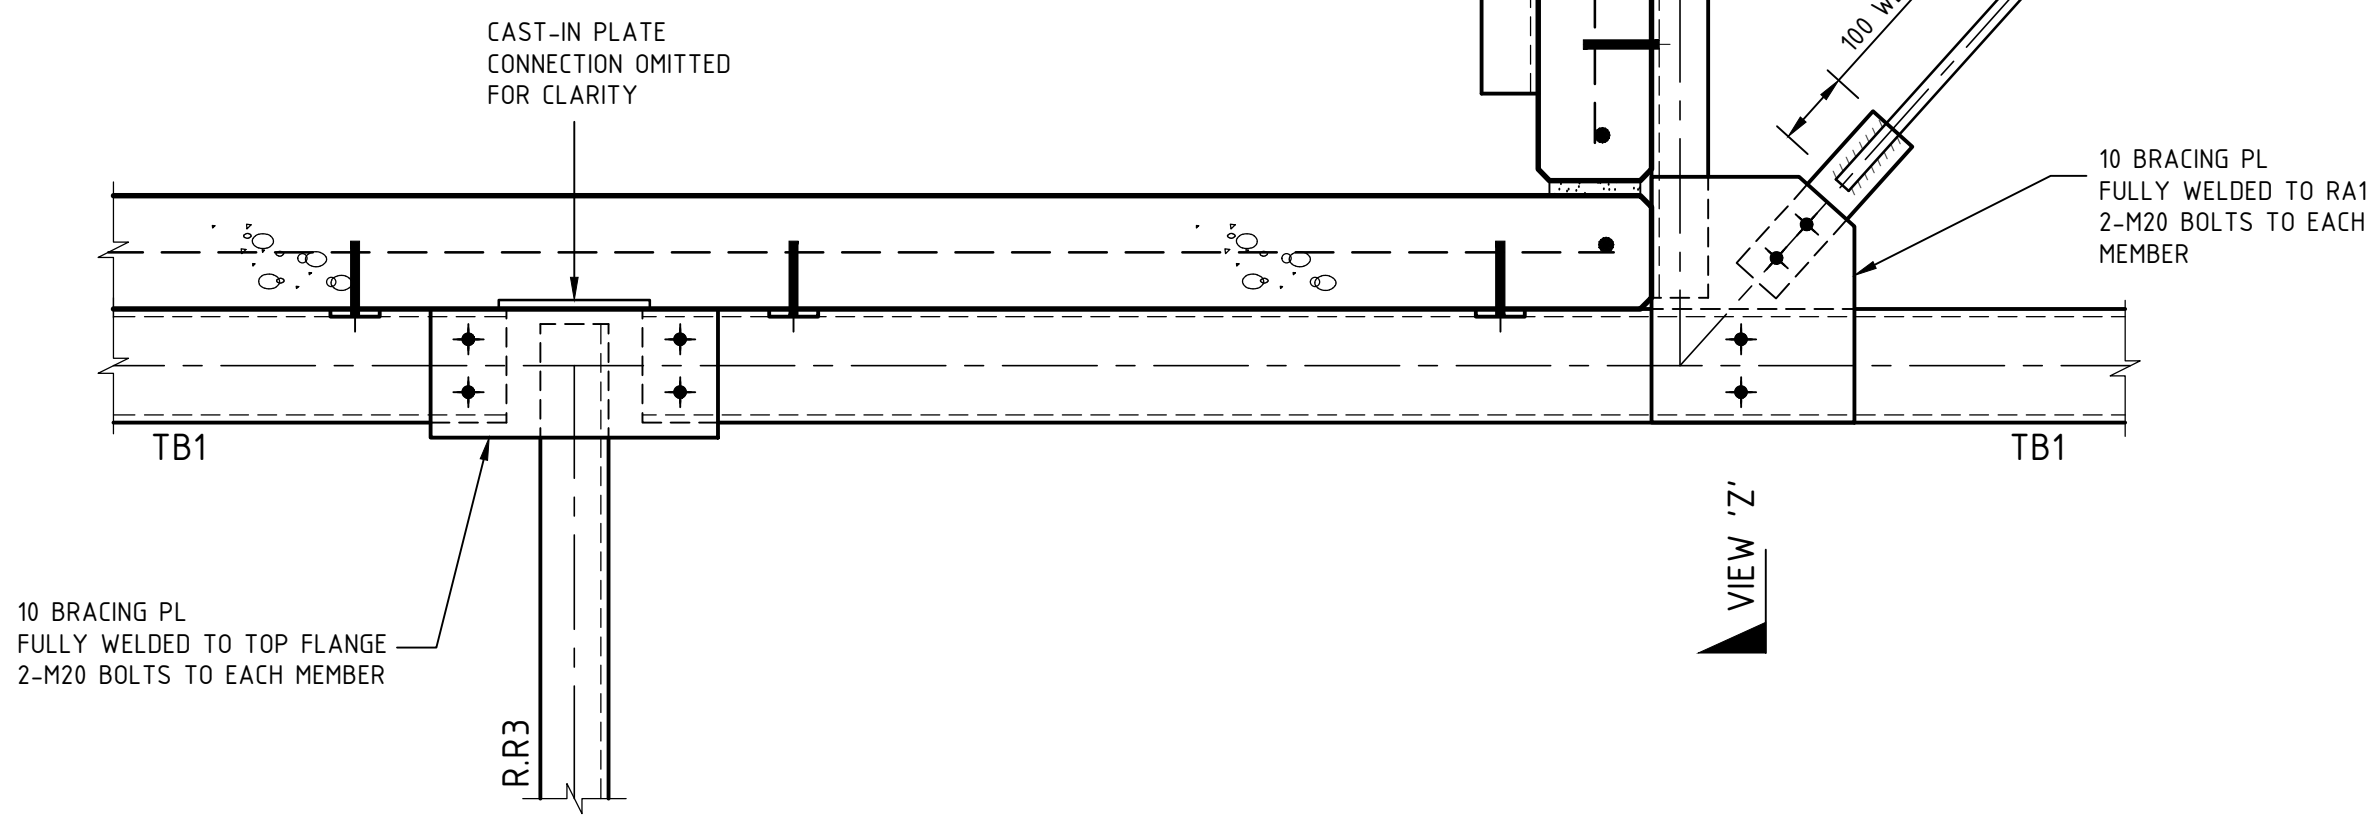


DETAIL J
1:10
NOTE:
PURLINS OMITTED FOR CLARITY
S104

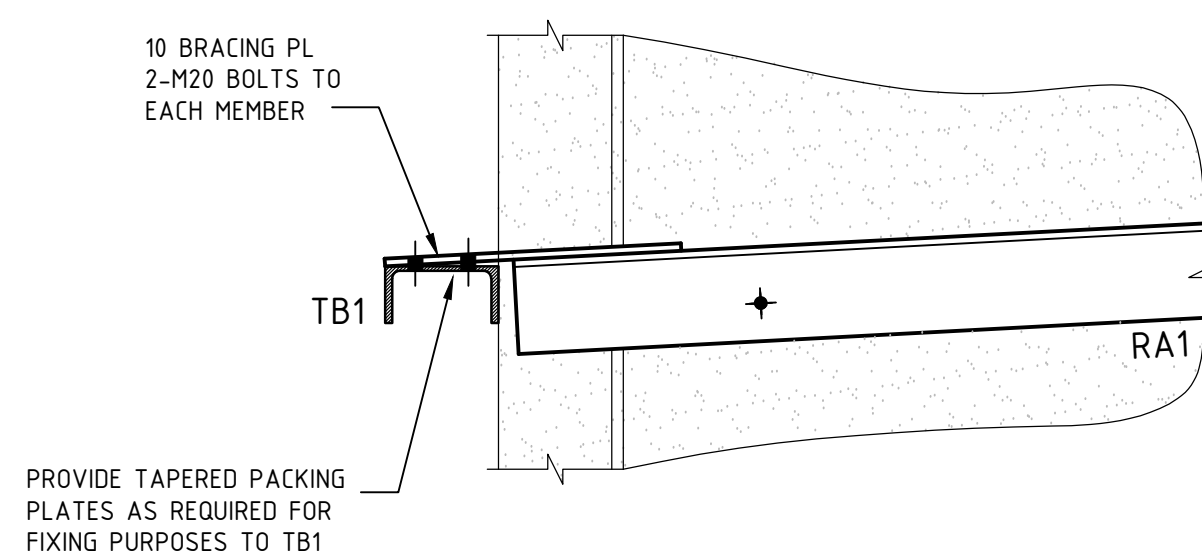


VIEW FROM ARROW 'Z'
1:10

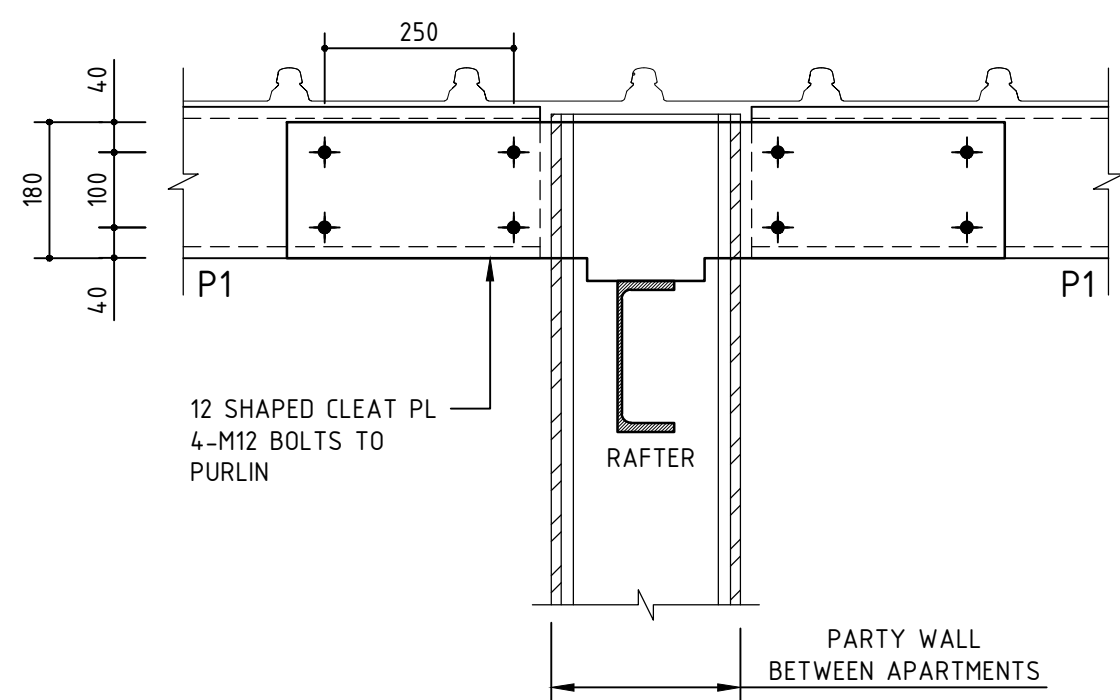


TYPICAL PURLIN CONNECTION AT PARTY WALL DETAIL
NTS

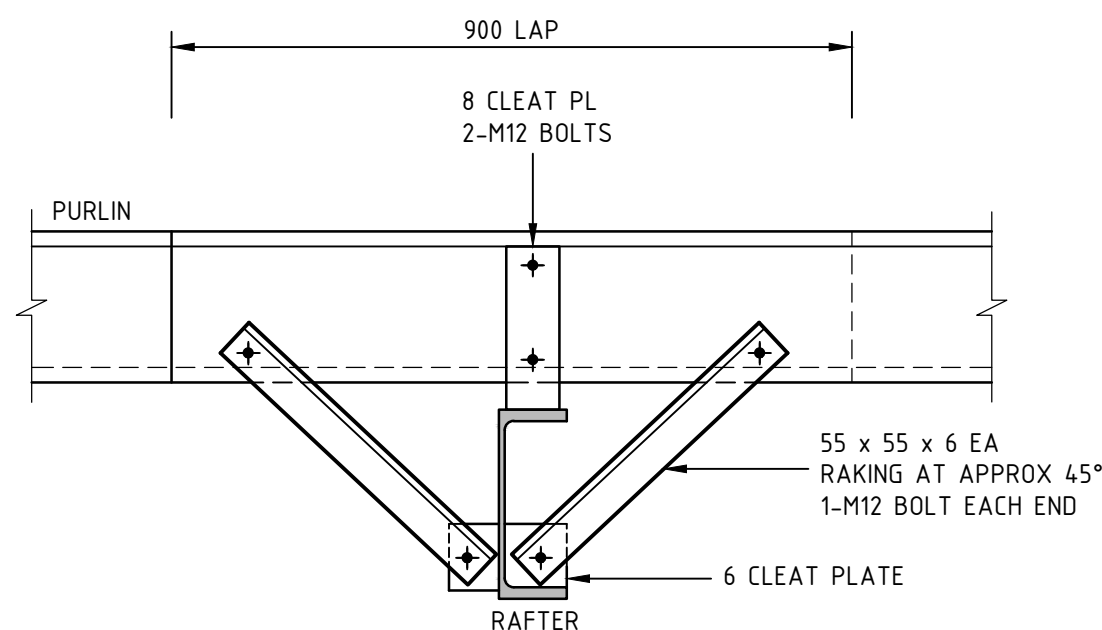

TYPICAL FLY BRACE DETAIL
NTS
NOTE:
DENOTED FB ON PLAN

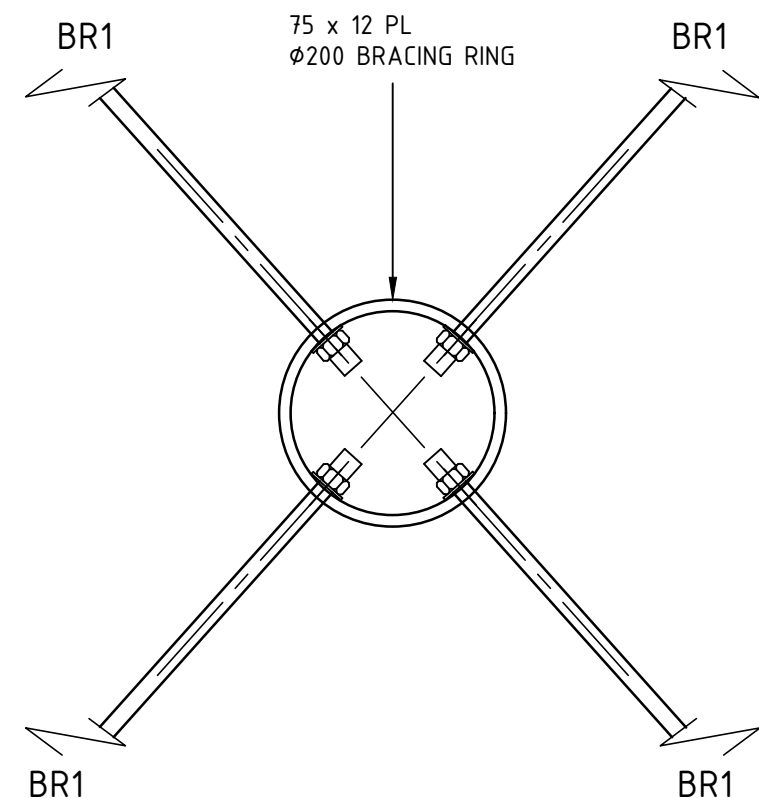

TYPICAL BR1 CROSS OVER DETAIL
NTS

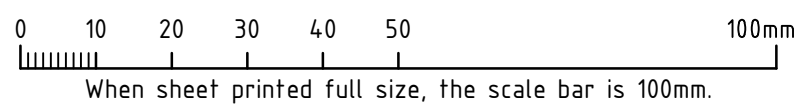

AA	FOR CONSTRUCTION	DG	FK	21.05.19
No	REVISION	DRAWN	CHE'KD	DATE
PROJECT				
NEW APARTMENTS				
AT: No. 168 PROSPECT ROAD				
PROSPECT SA				
FOR: MICHAEL CALABRO				
DRAWING TITLE				
ROOF DETAILS				
Civil Environmental Mechanical Fire Lifts				
Structural Geotechnical Electrical Hydraulics Green ESD				
Level 6, 100 Pirie Street, Adelaide SA 5000 Telephone 08 8238 4100 Facsimile 08 8410 1405				
TMK CONCRETE SOLUTIONS				
SCALES		COPYRIGHT RESERVED		
AS SHOWN		DRAWING No.		
DRAWN DG		DATE APR 2017		
DATE APR 2017		ENGINEER FK		
ENGINEER FK		CHECKED		
CHECKED		1702160-S410/AA		