



14
WDO4

SECTION DETAIL


SCALE 1:20

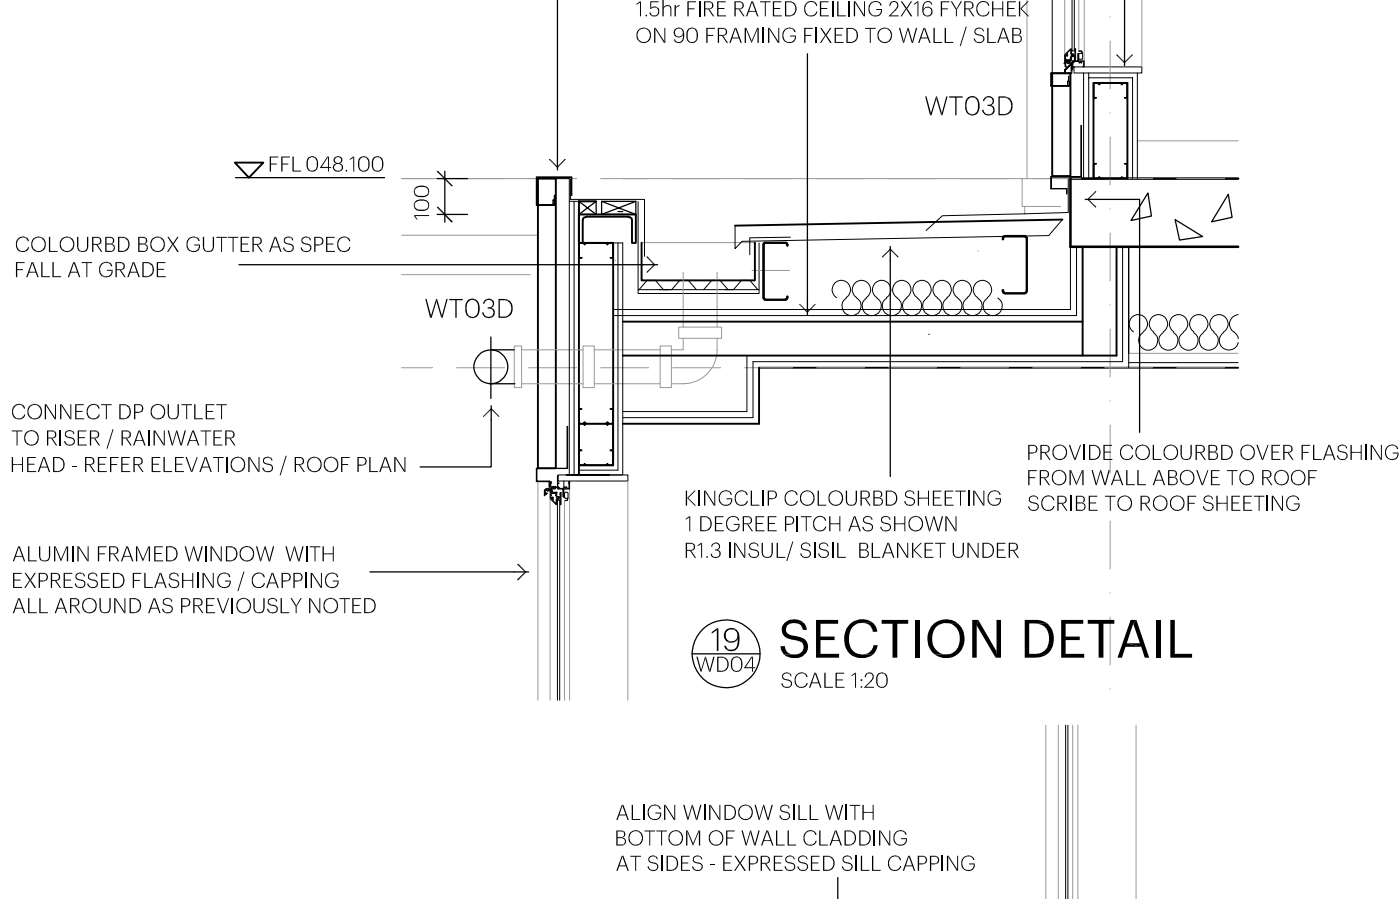


15 SECTION DETAIL
WDO4 SCALE 1:20

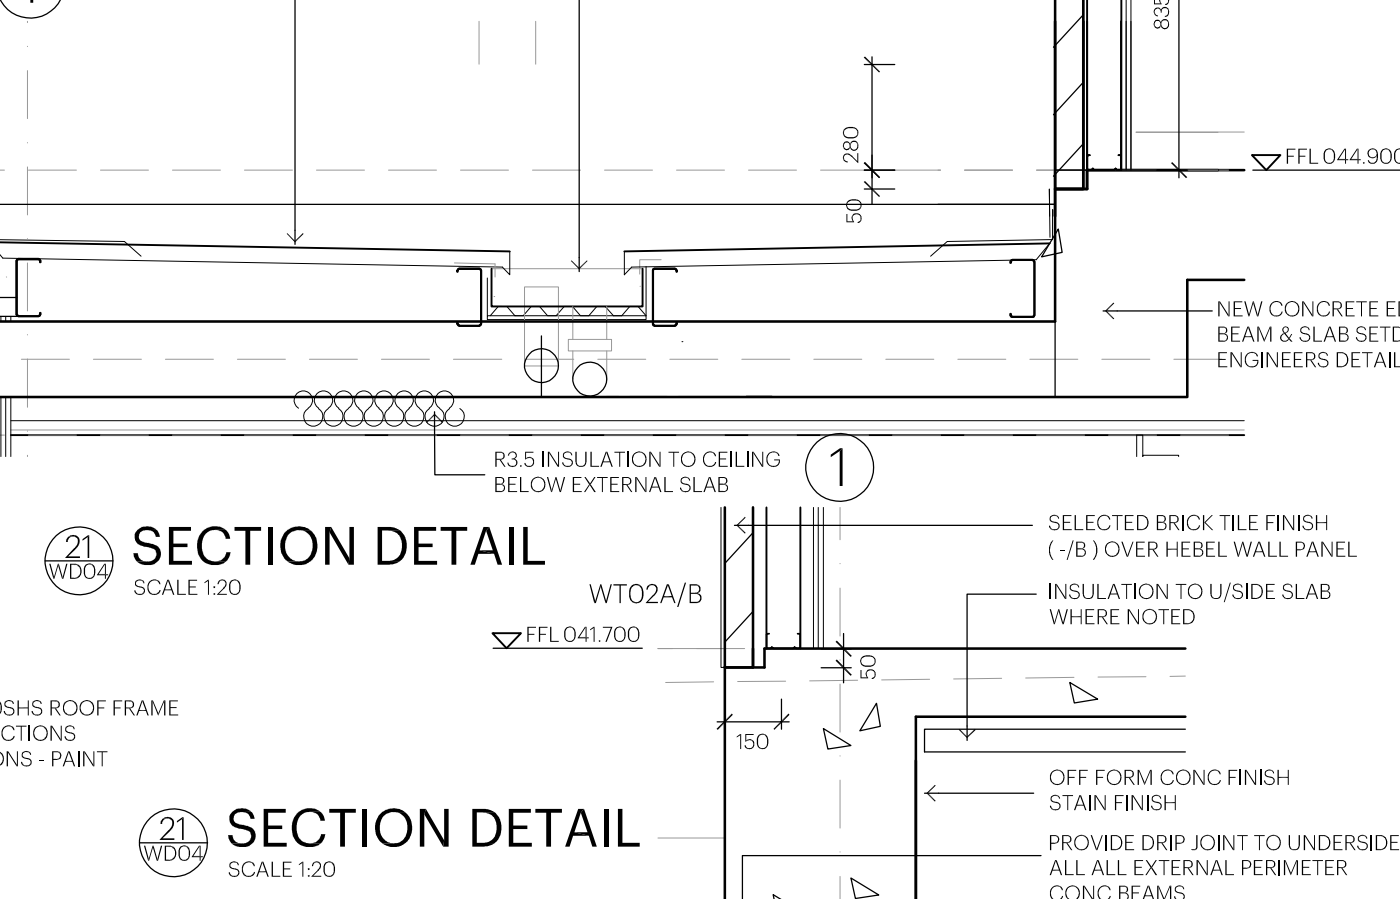

SECTION DETAIL

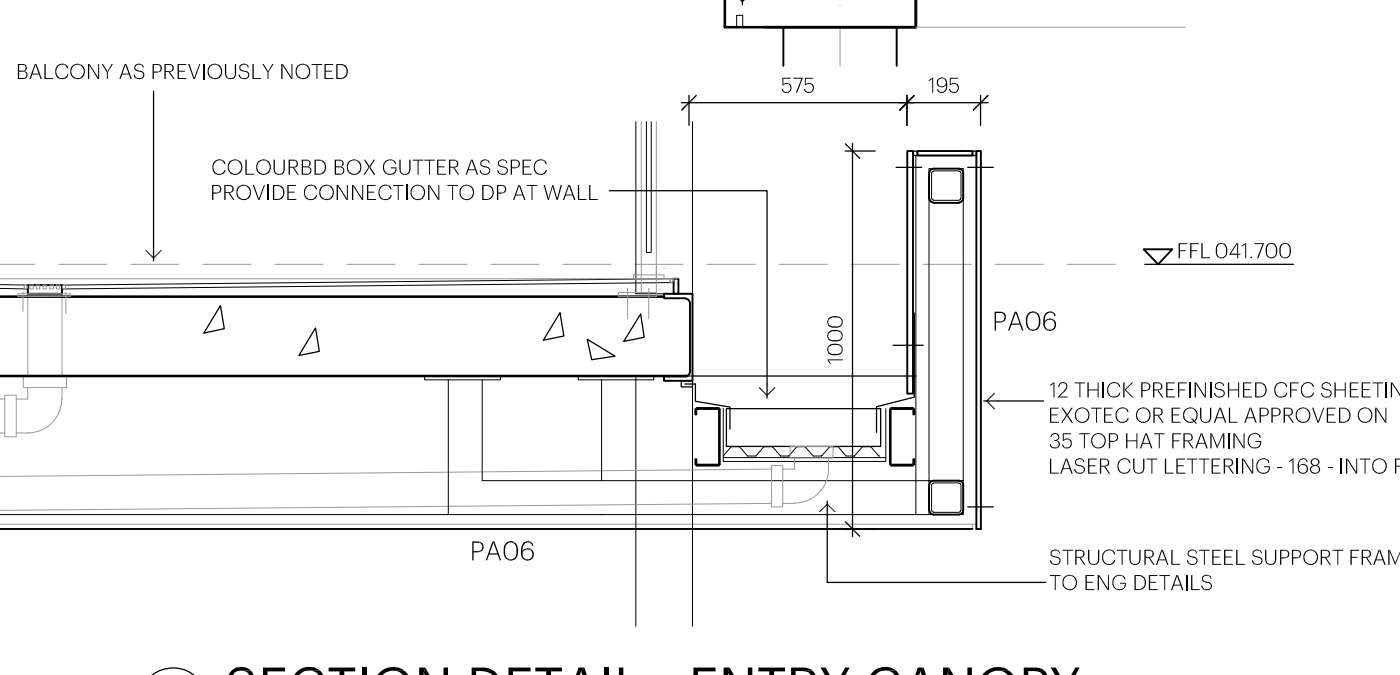

16 SECTION DETAIL
WDO4
SCALE 1:20

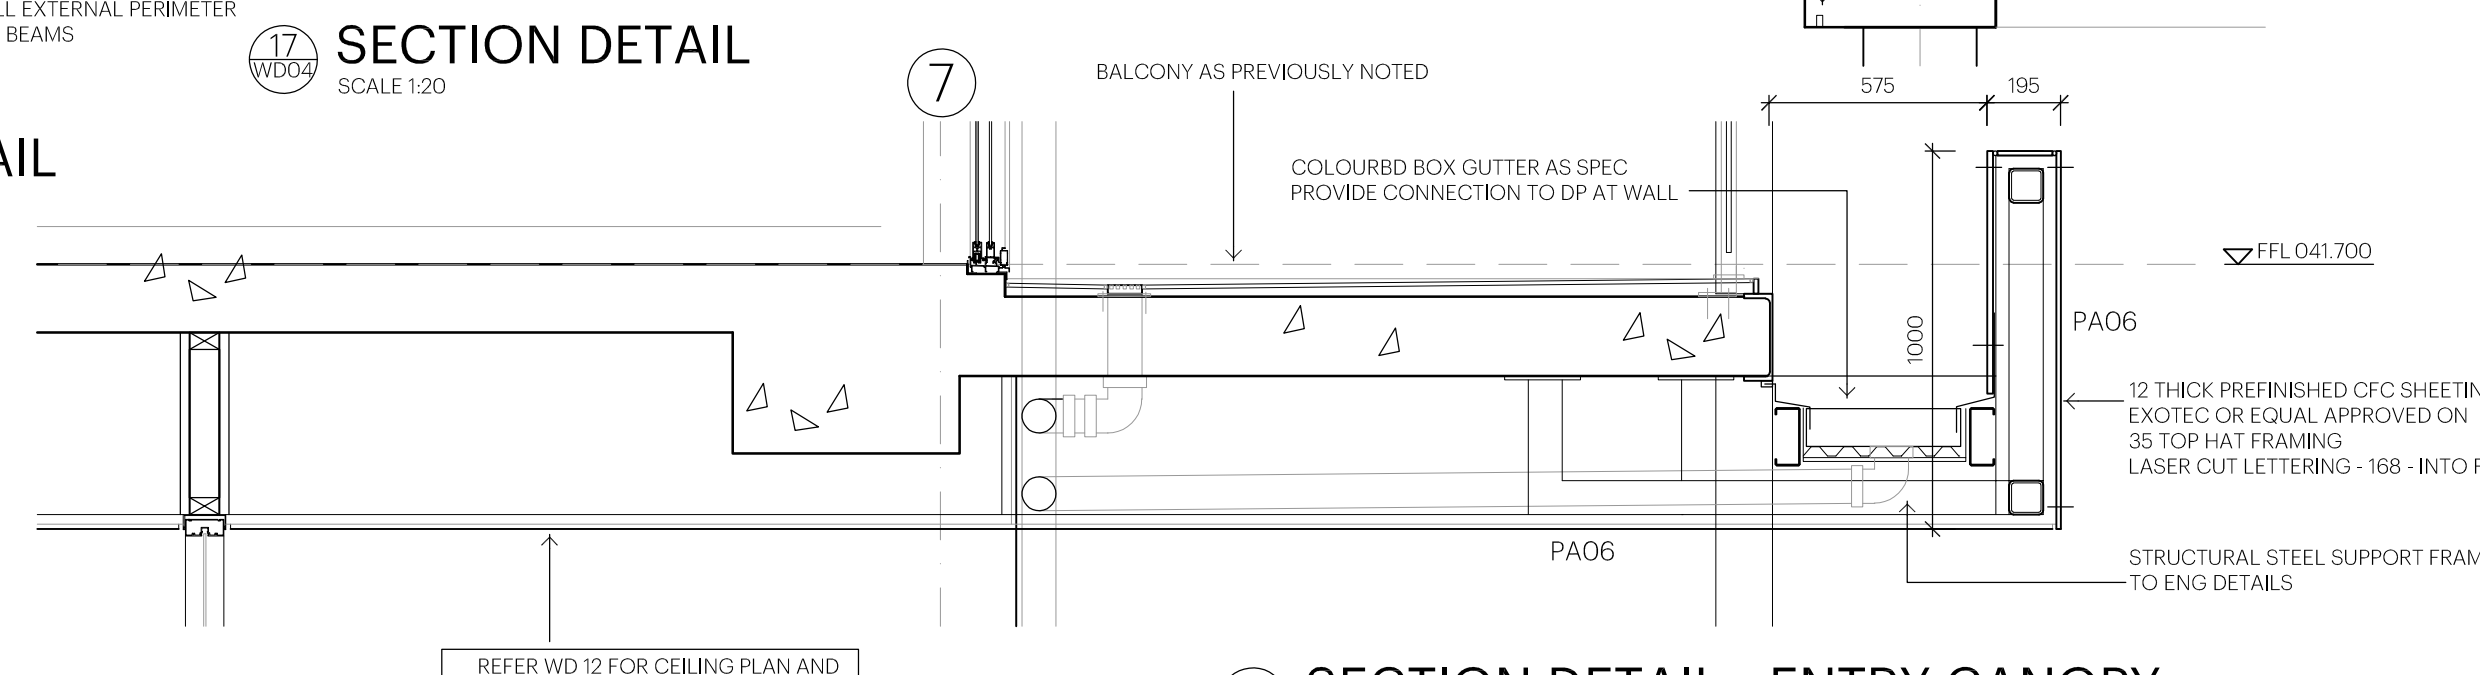

SECTION DETAIL - ENTRY CANOPY

