


SECOND FLOOR CEILING PLAN

SCALE 1:100

REFER MECHANICAL / ELECTRICAL / HYDRAULIC DRAWINGS FOR SERVICES AND PENETRATIONS - CO-ORDINATE SETOUT

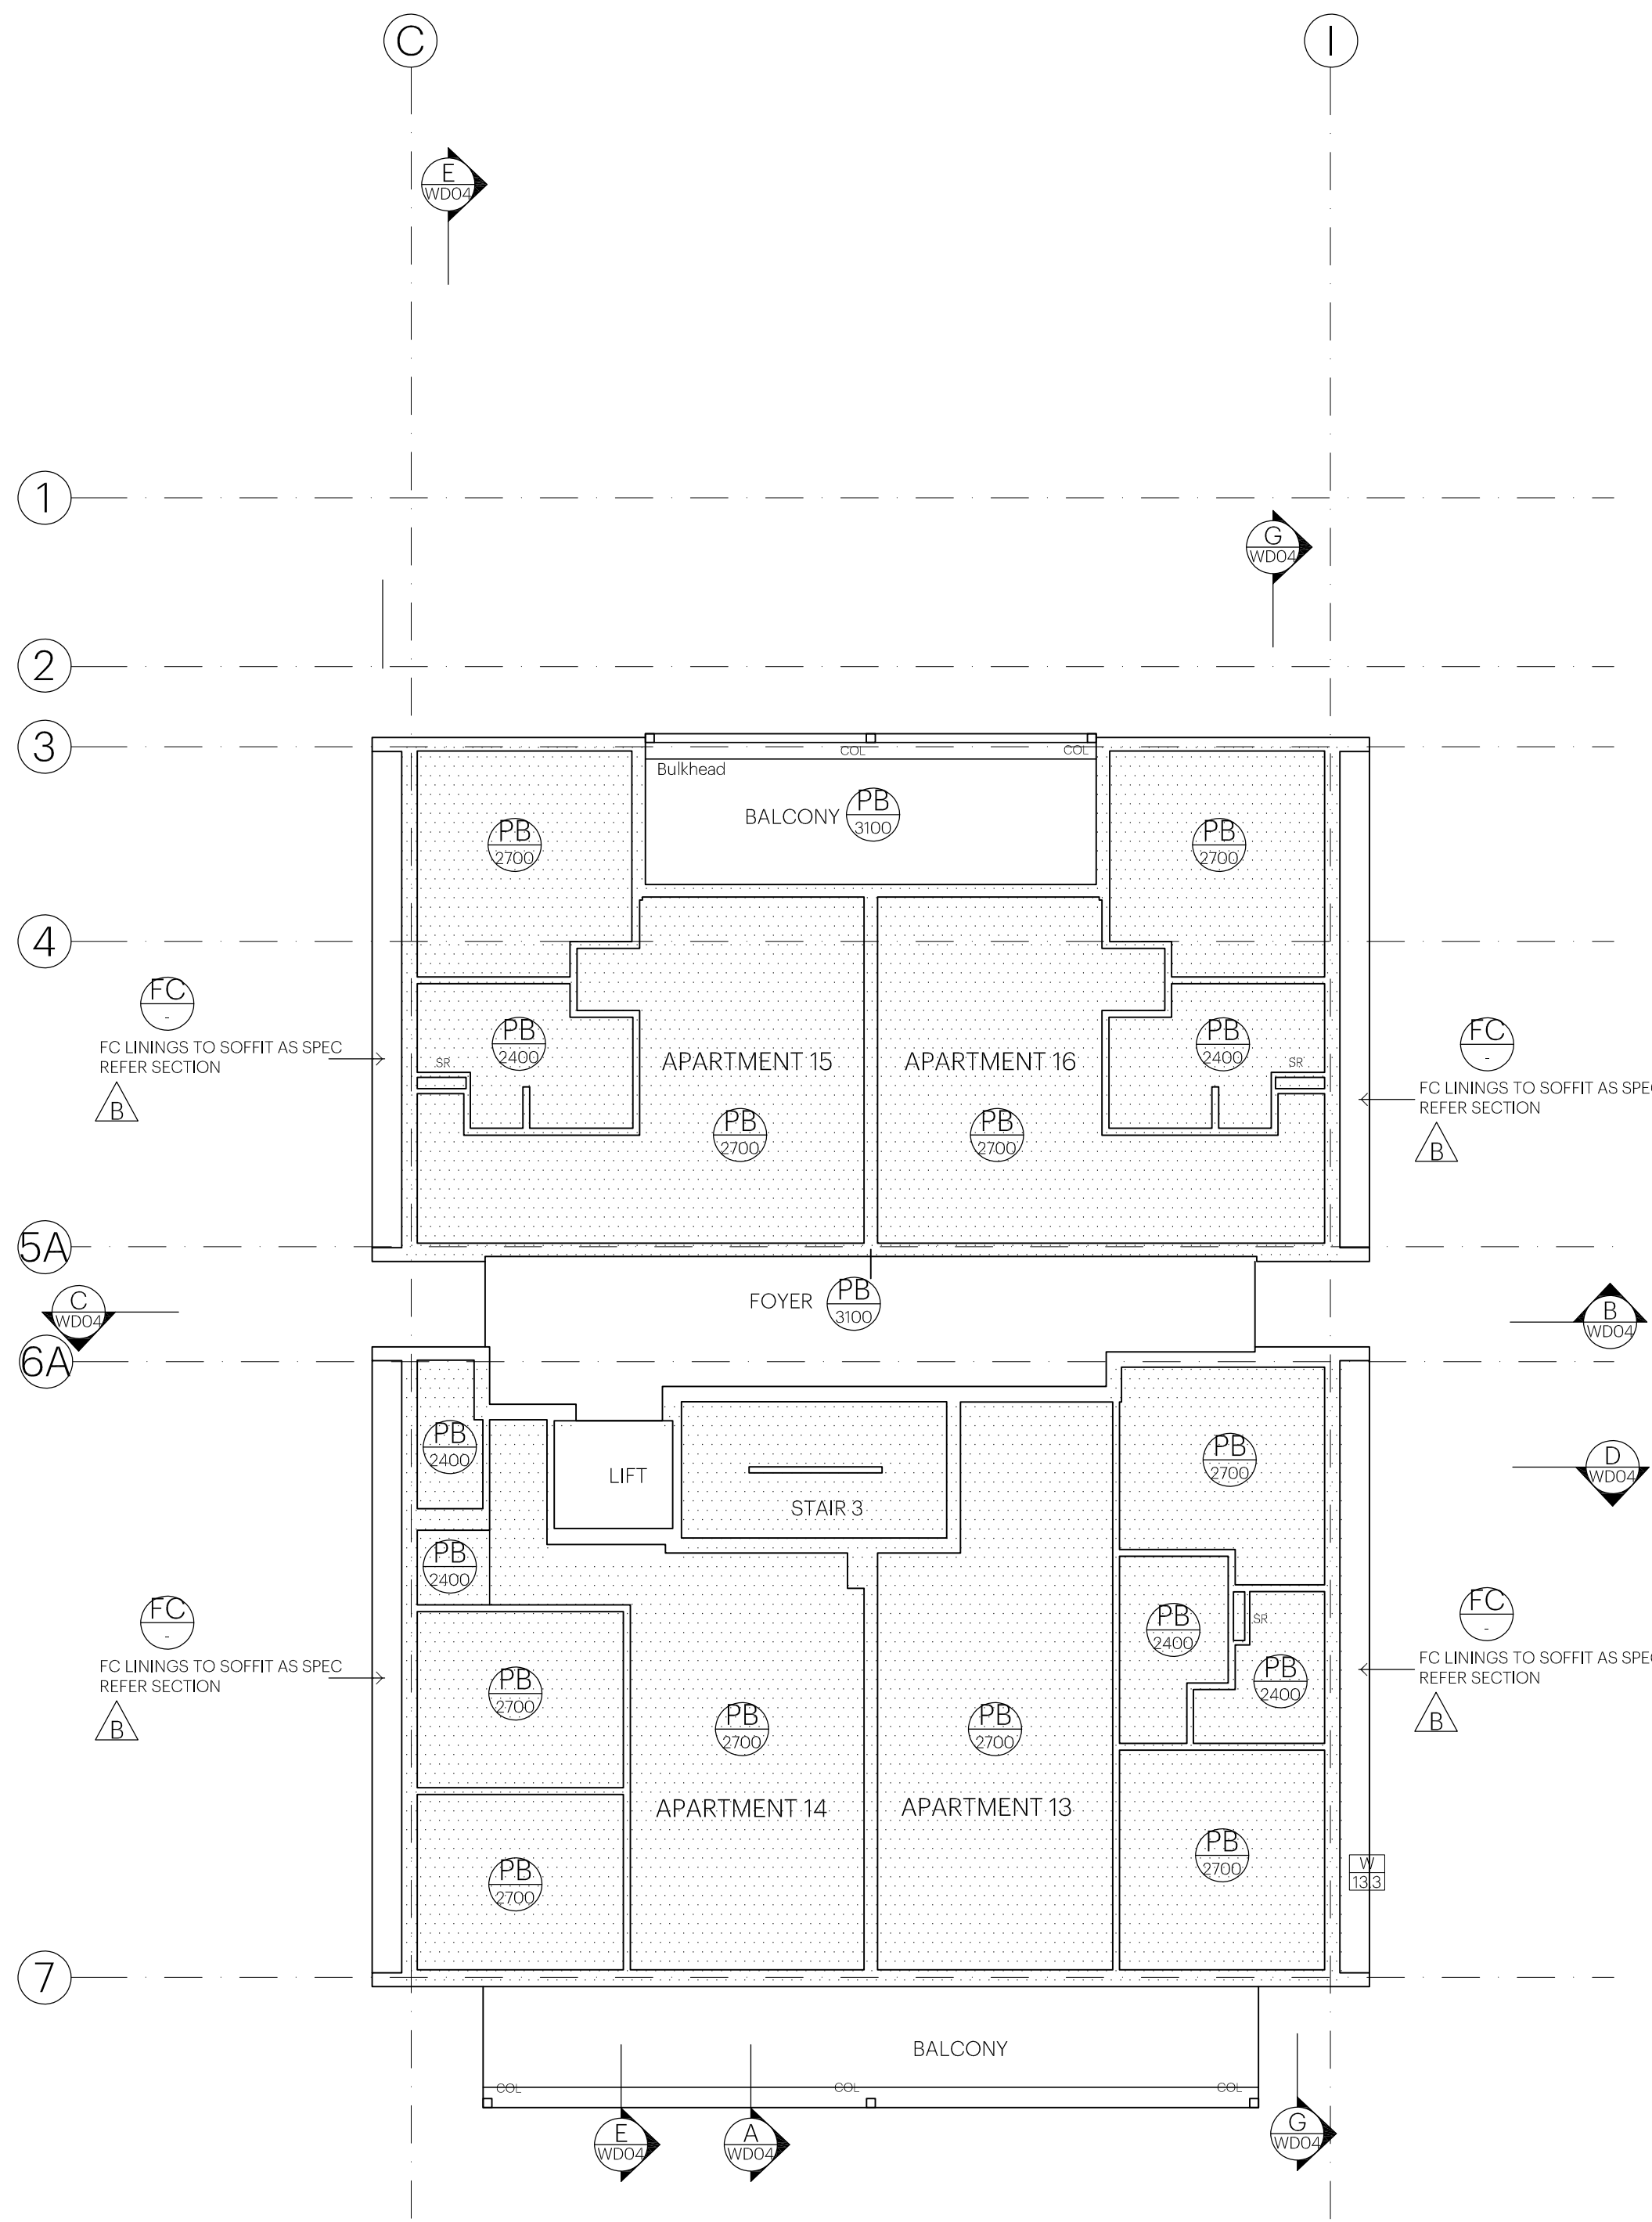

THIRD FLOOR CEILING PLAN

SCALE 1:100

REFER MECHANICAL / ELECTRICAL / HYDRAULIC DRAWINGS FOR SERVICES AND PENETRATIONS - CO-ORDINATE SETOUT

CEILING LEGEND

FC	EXTERNAL GRADE FIBRE CEMENT SHEET TO SOFFIT AS SPEC ON 35 TOP HAT FRAMING AT 600 CENTRES / PAINT FINISH		UNDER SLAB FLOOR INSULATION 30mm R1.4 KINGSPAN K10FM BOARD
PB	13 THICK PLASTERBD SHEETING TO CEILING AS SPEC ON PROPRIETARY SUSPENSION SYSTEM FRAMING AT 600 CENTRES / PAINT FINISH INSULATION AS SPEC		CEILING INSULATION 70mm KINGSPAN R3.5 K10FM BOARD FIXED TO UNDERSIDE OF CEILING SLAB
BJ	RECESSED SHADOWLINE BUTT JOINT TO SHEETS WITH FLEXIBLE SEALANT TO JOINT / PAINT GRADE AS SPEC		ROOF INSULATION - R3.5 CEILING INSULATION AND R1.3 55mm BLANKET UNDER ROOF SHEET
C	CONCRETE SLAB		

ISSUE:	CD	DATE ISSUED: MARCH 2017	D.A. PLAN: JC APR 2017
SHEET:	12 OF 14	DRAWN: GS	D.A. BUILD: JC AUG 2018
SCALE AT	A1 1:100	CHECKED: JC	TENDER: JC AUG 2018
FIRST ISSUED:	MAR 2017	CONST: JC MAY 2019	

DRAWING AMENDMENTS

Rev	Date	Amendment
-	JULY 2017	-CERTIFICATION
B	AUG 2017	-FR FIRE RATED CEILING ADDED
T1	AUG 2018	-SOFFIT LINING NOTED FOR TENDER
1	MAY 2019	FOR CONSTRUCTION

CONSTRUCTION
DATED 21/05/19



PROJECT
NEW APARTMENTS
168 PROSPECT ROAD PROSPECT SA
FOR MICHAEL CALABRO

CLIENT
MICHAEL CALABRO

DRAWING TITLE
CEILING PLANS

DRAWING NUMBER
901-321-WD12

REVISION
1