


1 BUILDING ELEVATION - NORTH  
A2.001 1 : 100

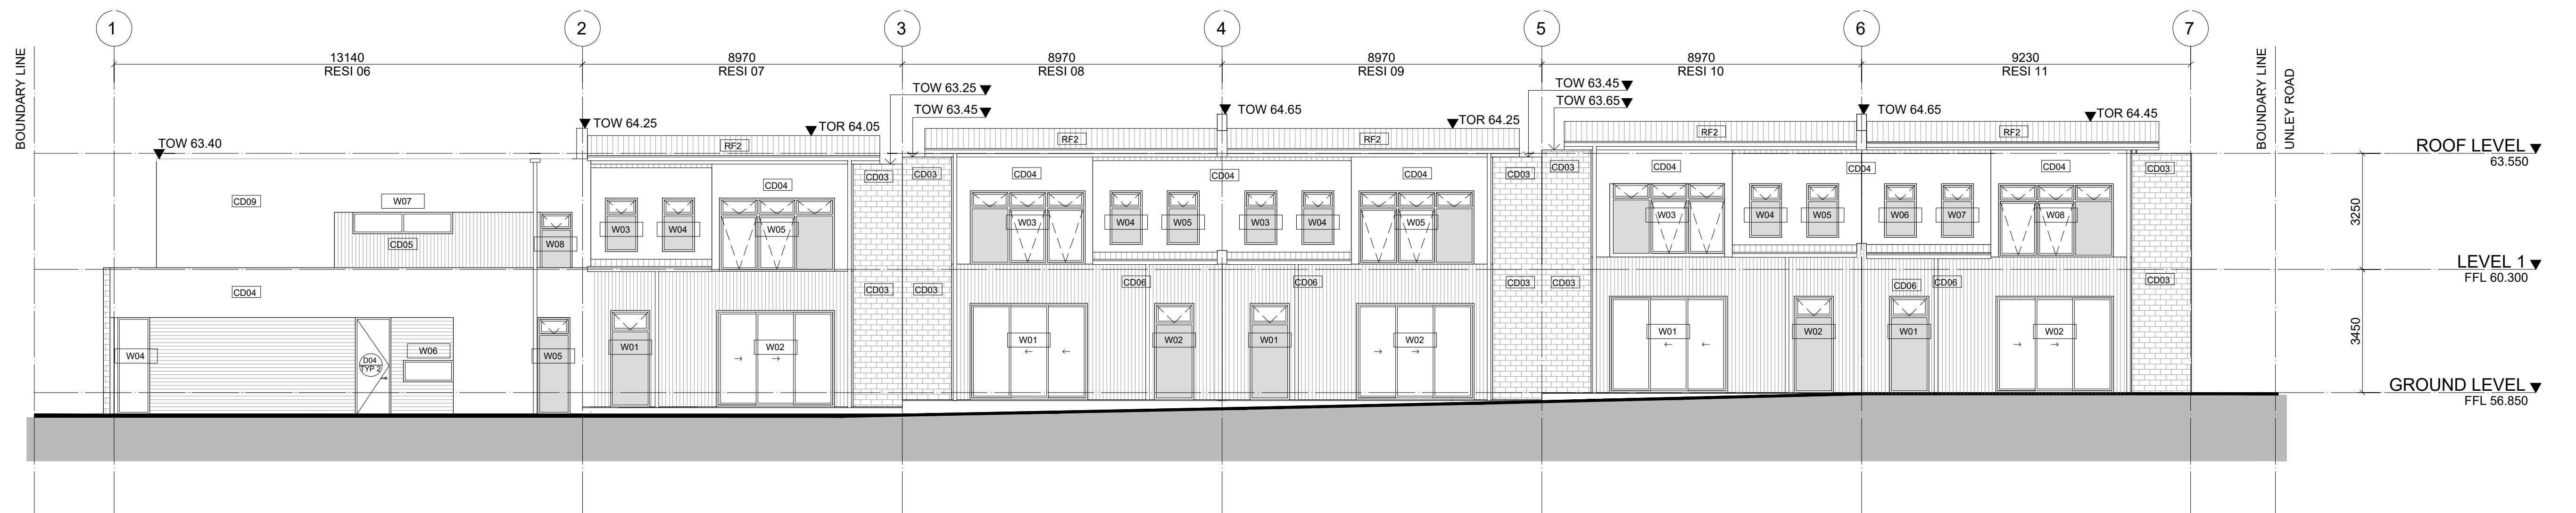

2 BUILDING ELEVATION - SOUTH  
A2.001 1 : 100

IMPORTANT NOTES: Do not scale from drawings. All dimensions to be checked on site before commencement of work. All discrepancies to be brought to the attention of the Designer. Larger scale drawings and written dimensions take preference. This drawing is copyright and the property of the author, and must not be retained, copied or used without the express authority of NIC DESIGN STUDIO PTY LTD	REVISION	DATE	DESCRIPTION	BY
	4	05/05/2019	ISSUE FOR INFORMATION	NW
	FOR CONSTRUCTION			
CLIENT HUIDA UNLEY PARK NO.1		DRAWING TITLE BUILDING ELEVATION - NORTH AND SOUTH		
PROJECT UNLEY ROAD 392-394 UNLEY ROAD, UNLEY PARK 5061		SCALE 1 : 100 @A1 1 : 200 @A3	DATE MAY 2018	DRAWN NW
		JOB 19002	DRAWING A3.011	CHECKED NW
				REVISION 4