


1 BUILDING ELEVATION - EAST
A2.001 1 : 100

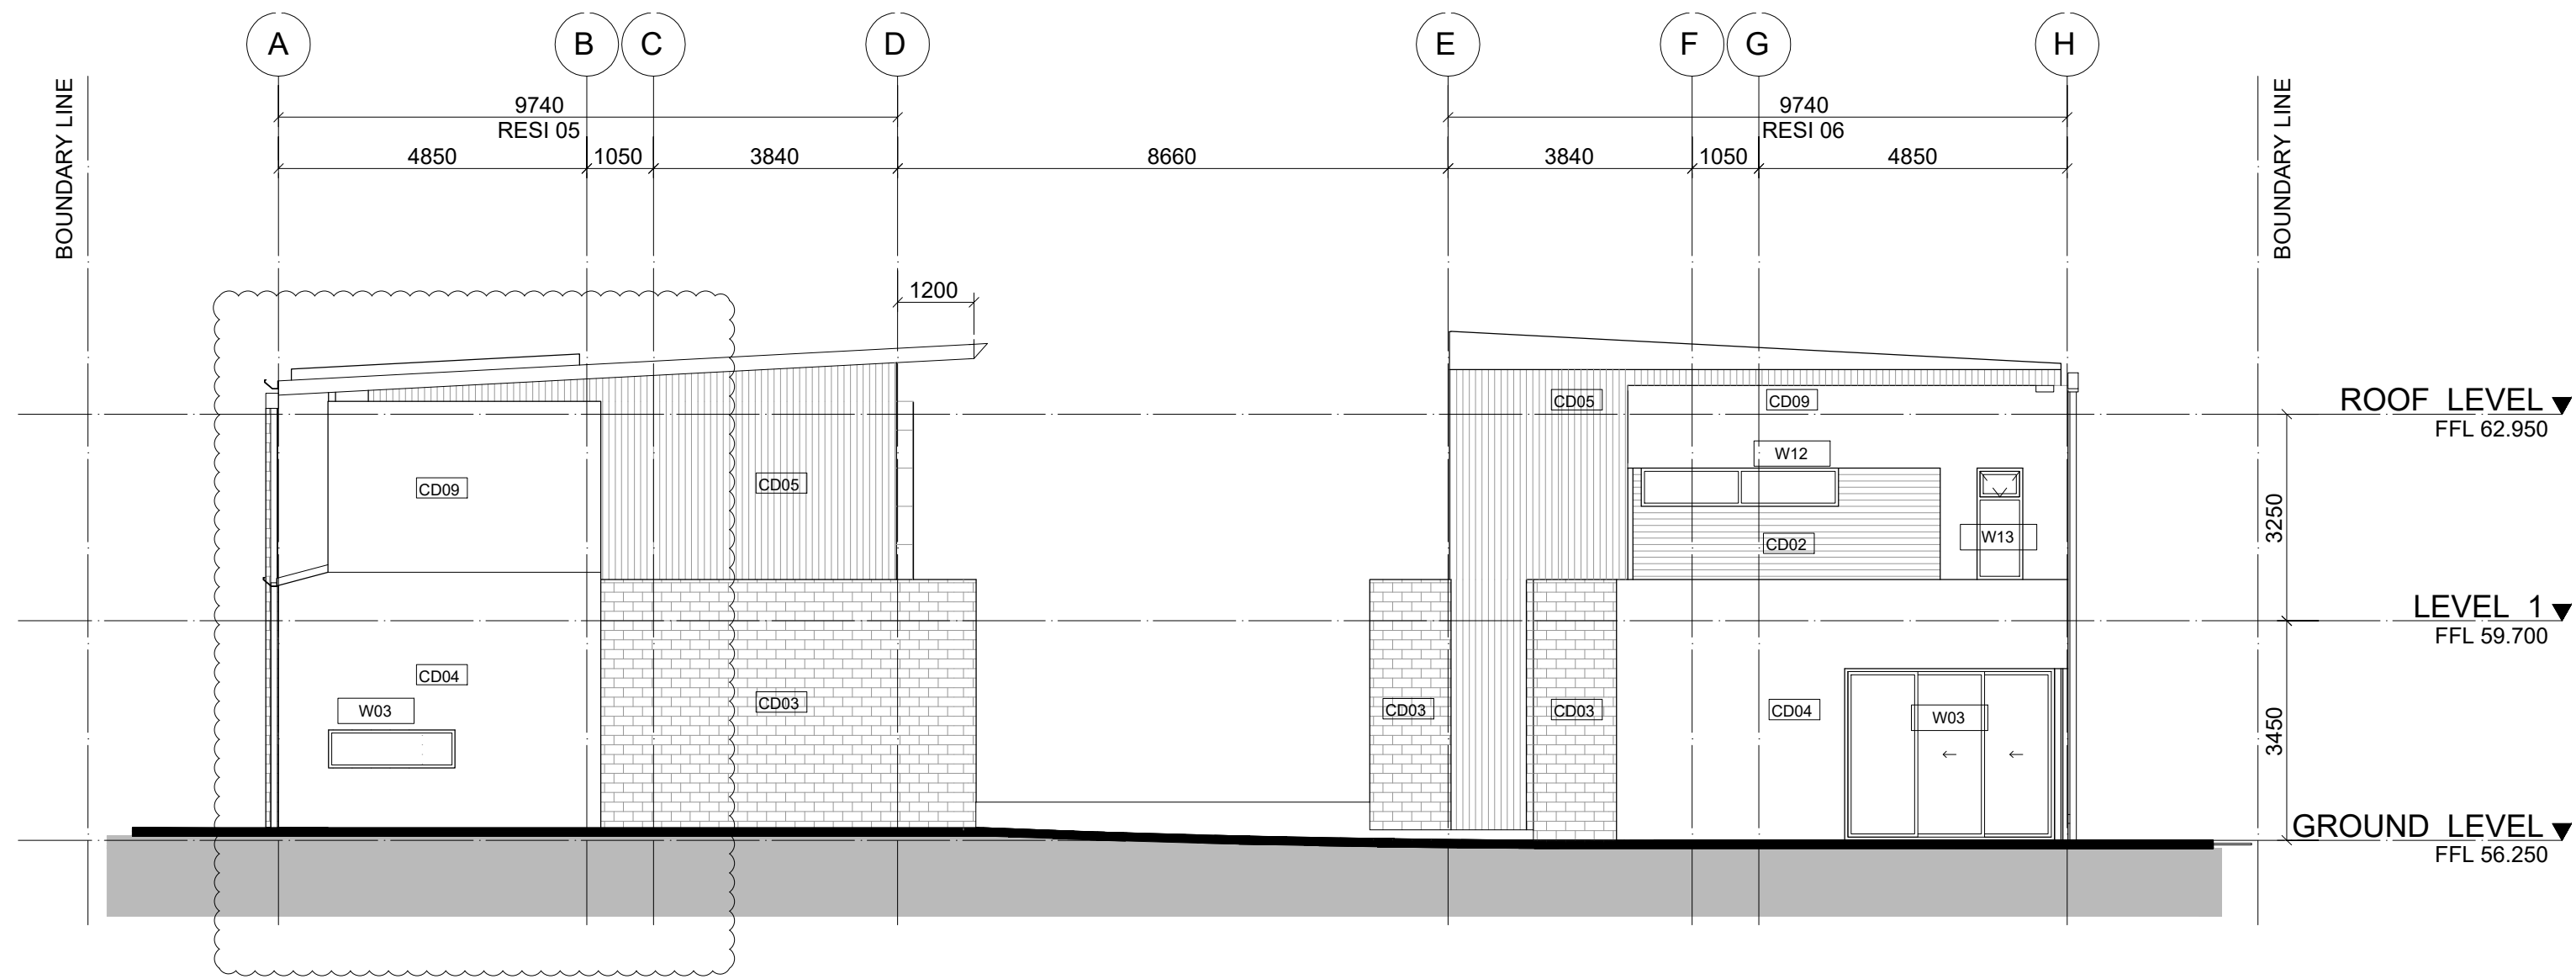

2 BUILDING ELEVATION - WEST
A2.001 1 : 100

IMPORTANT NOTES: Do not scale from drawings. All dimensions to be checked on site before commencement of work. All discrepancies to be brought to the attention of the Designer. Larger scale drawings and written dimensions take preference. This drawing is copyright and the property of the author, and must not be retained, copied or used without the express authority of NIC DESIGN STUDIO PTY LTD	REVISION	DATE	DESCRIPTION	BY		CLIENT HUIDA UNLEY PARK NO.1	DRAWING TITLE BUILDING ELEVATION - EAST AND WEST			
	3	05/05/2019	ISSUE FOR INFORMATION	NW			SCALE 1 : 100 @A1 1 : 200 @A3	DATE MAY 2019	DRAWN NW	CHECKED NW
	FOR CONSTRUCTION						PROJECT UNLEY ROAD 392-394 UNLEY ROAD, UNLEY PARK 5061	JOB 19002	DRAWING A3.012	REVISION 3