




1 PLAN DETAIL 1

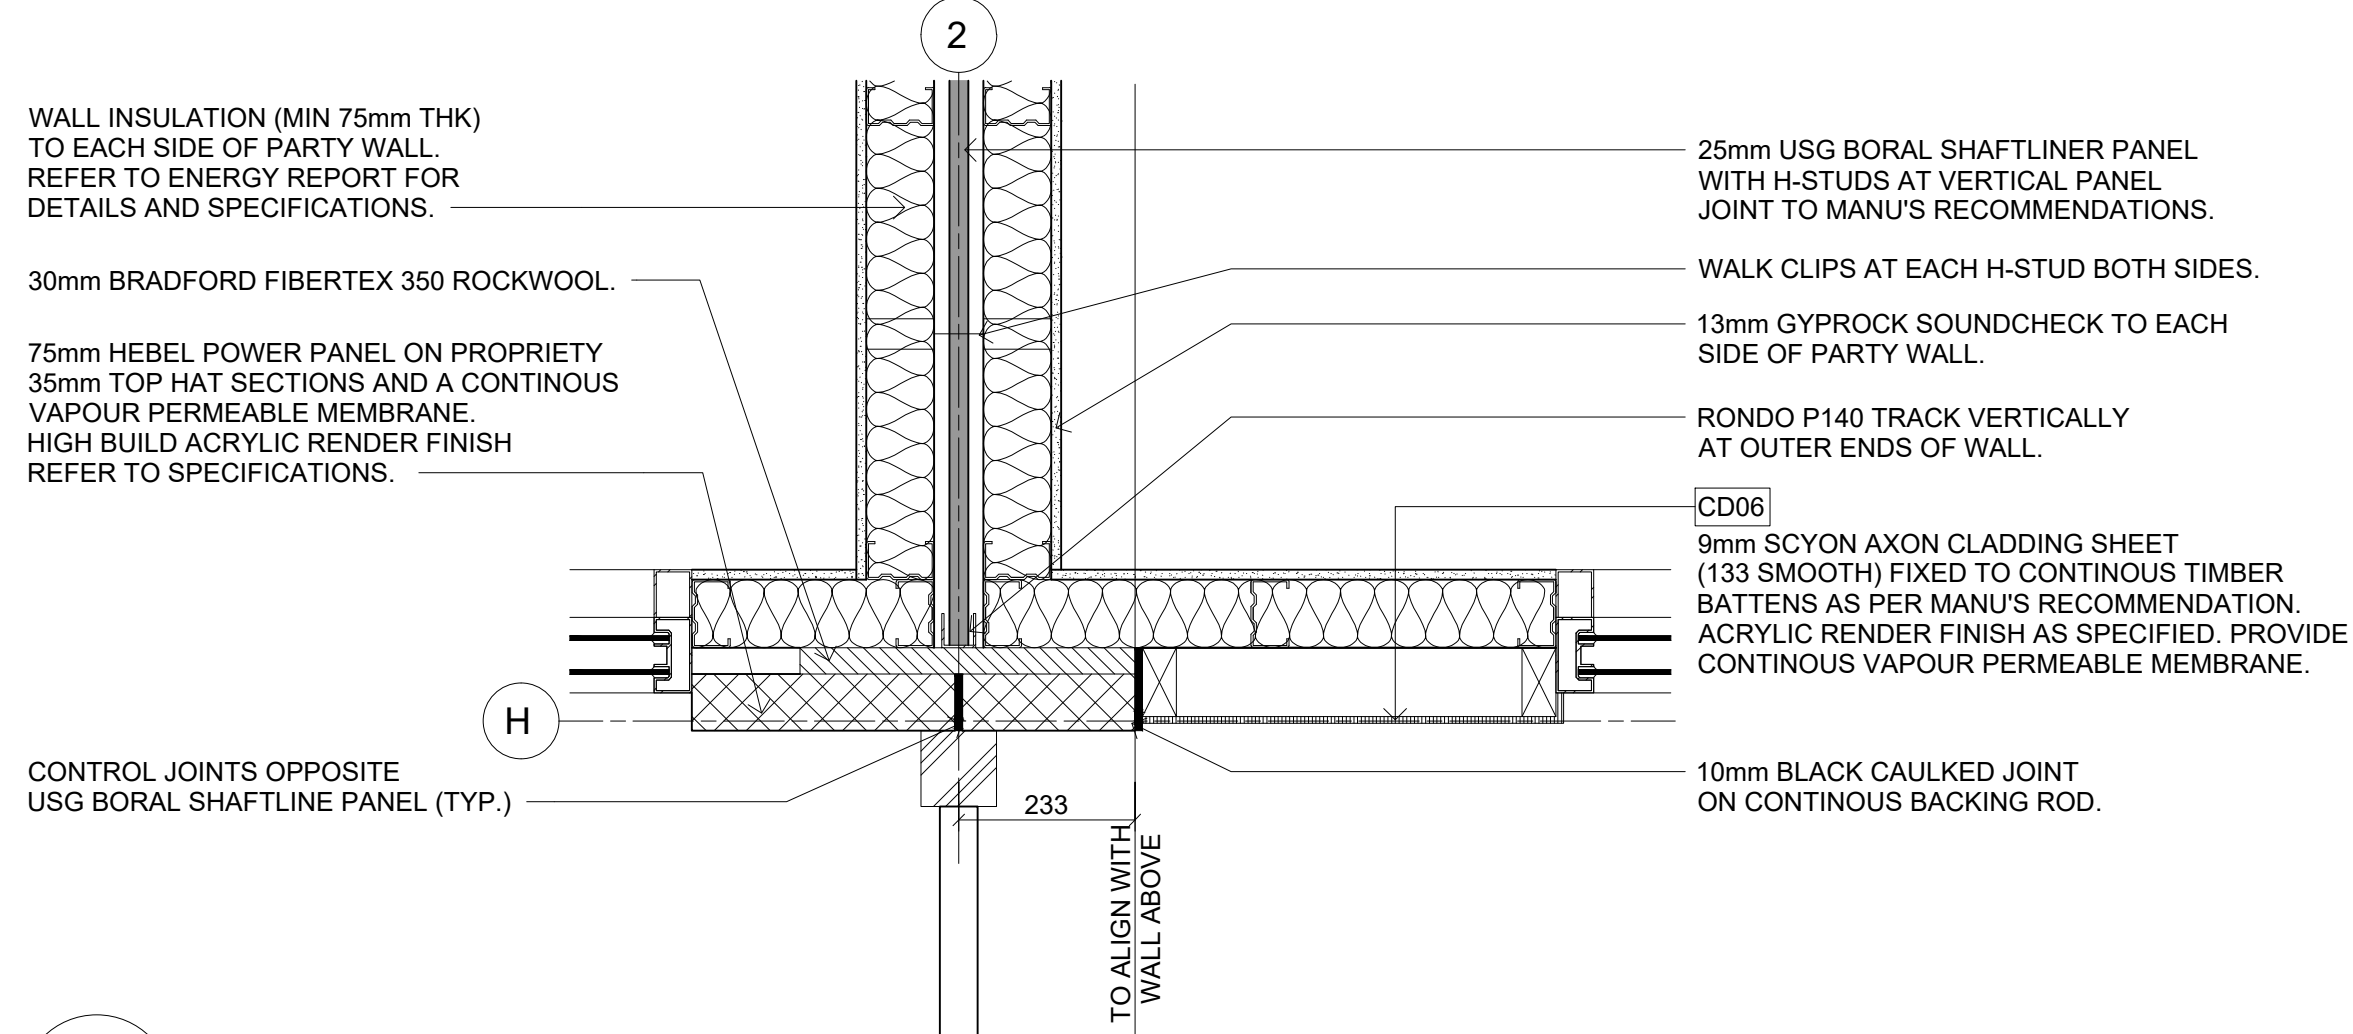


2 PLAN DETAIL 2

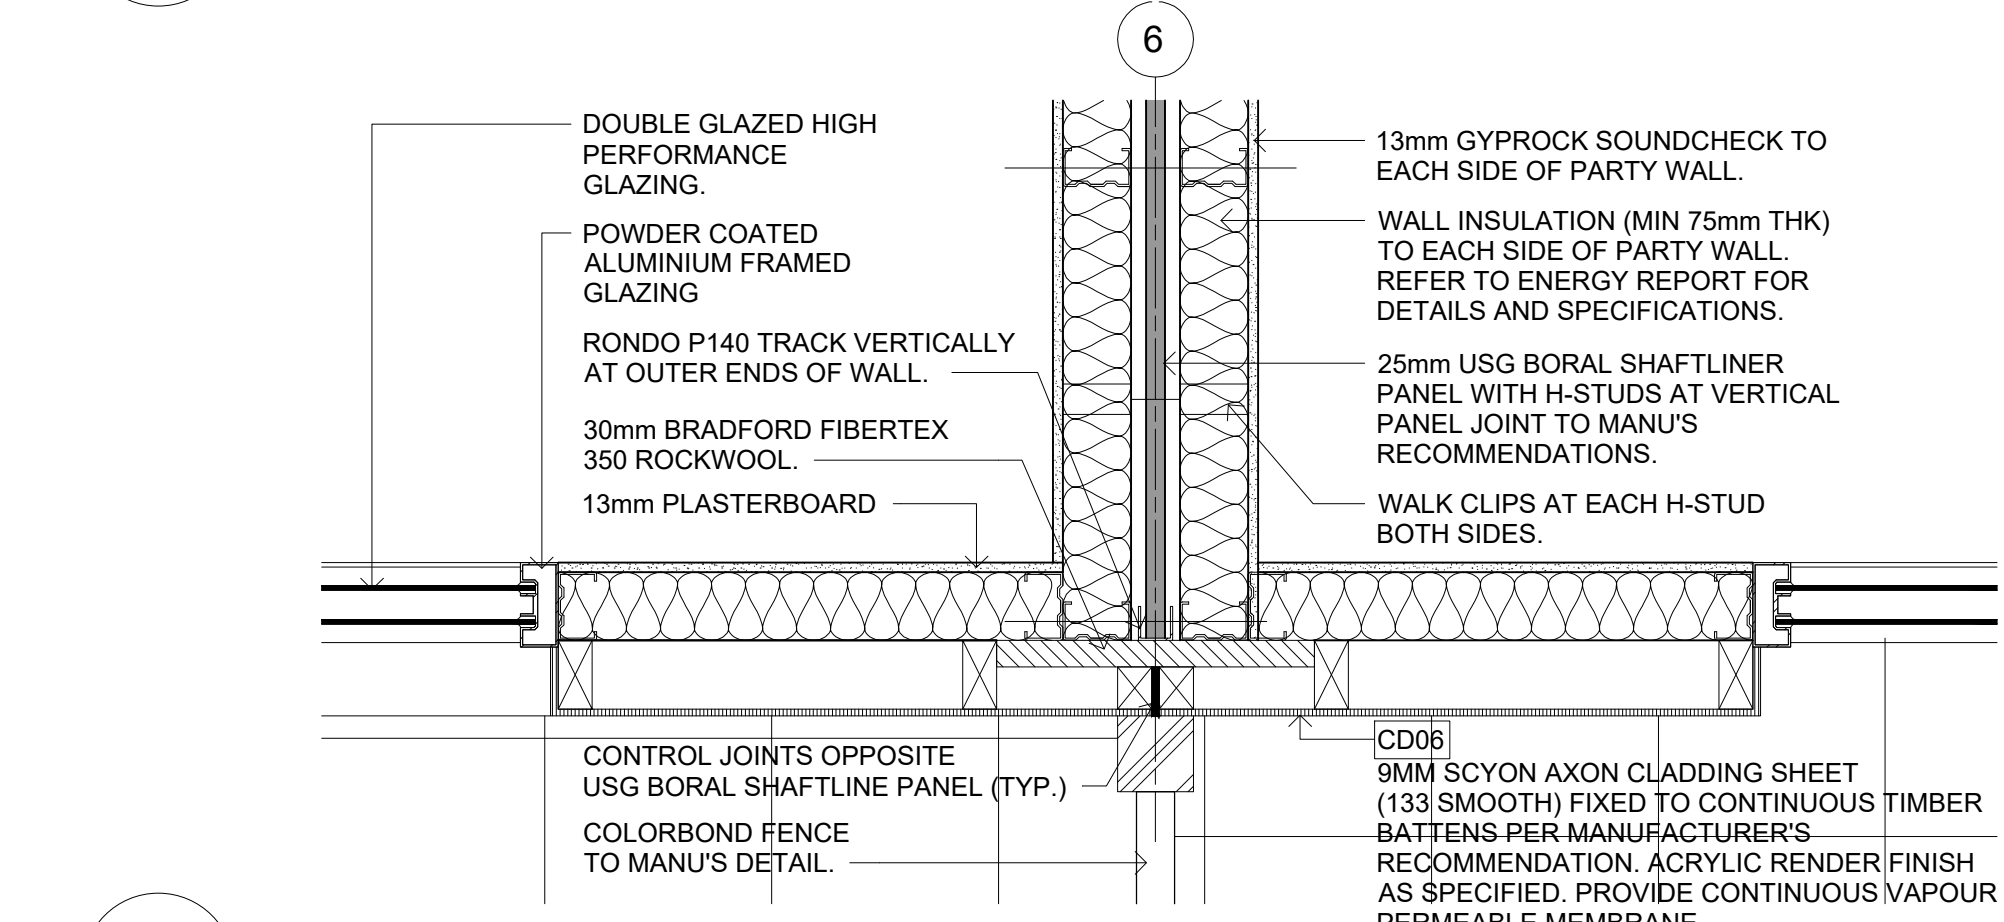


3 PLAN DETAIL 3

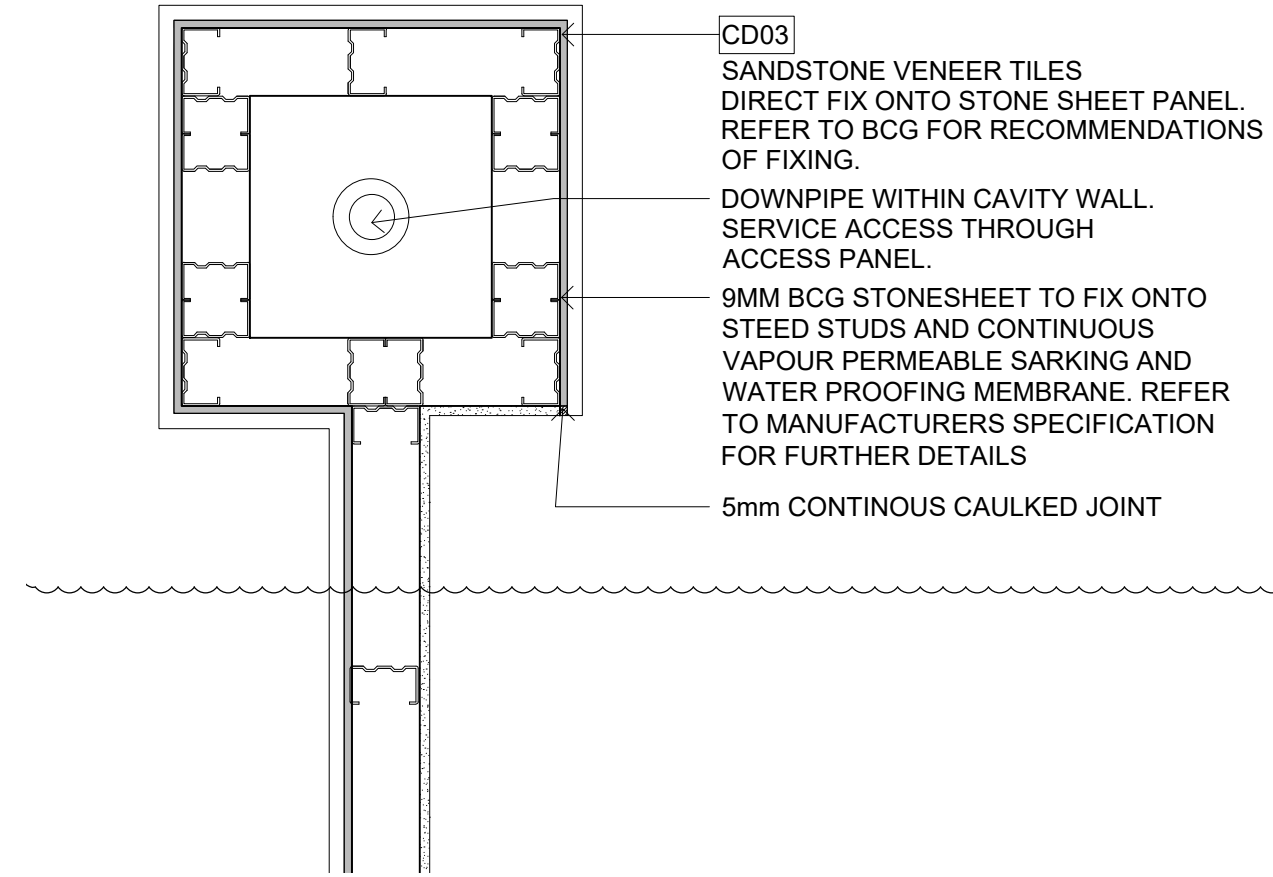


4 PLAN DETAIL 4

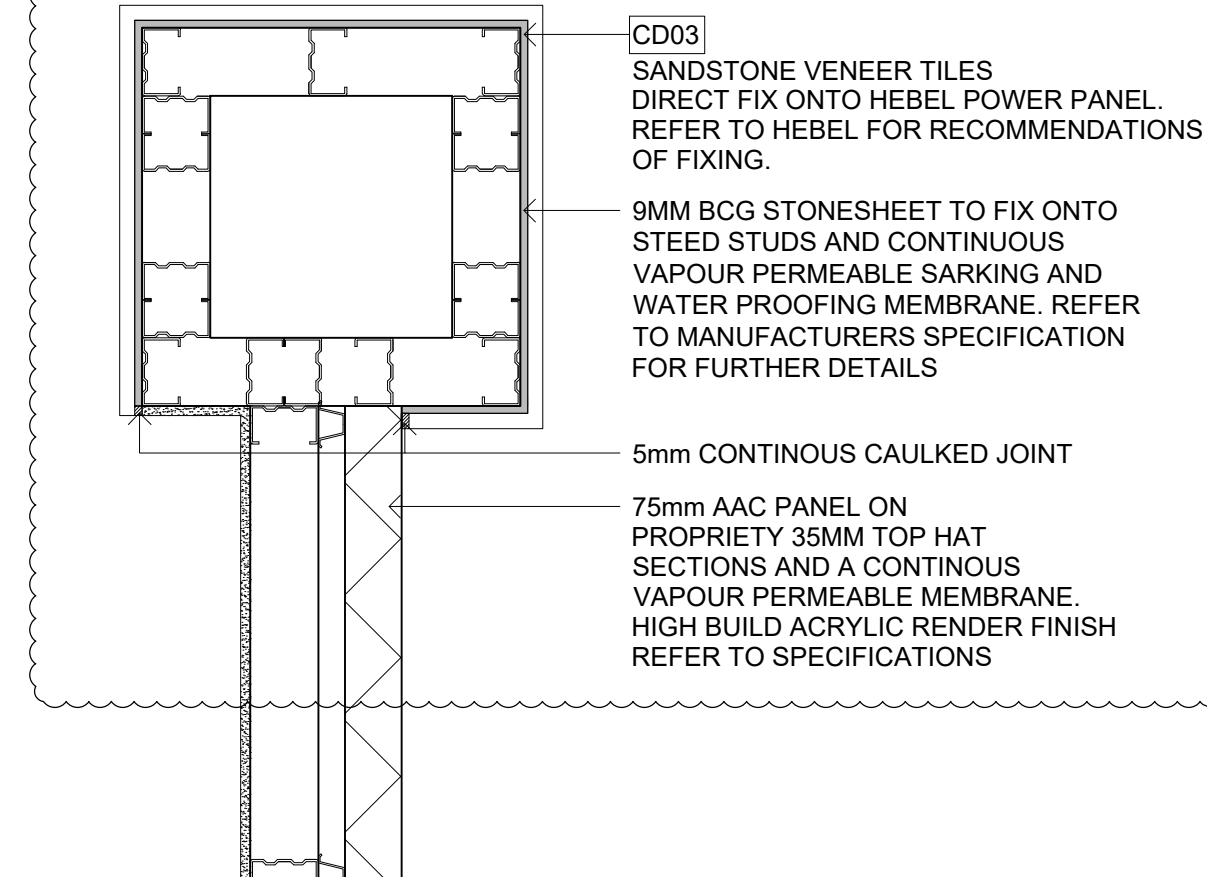


5 PLAN DETAIL 5

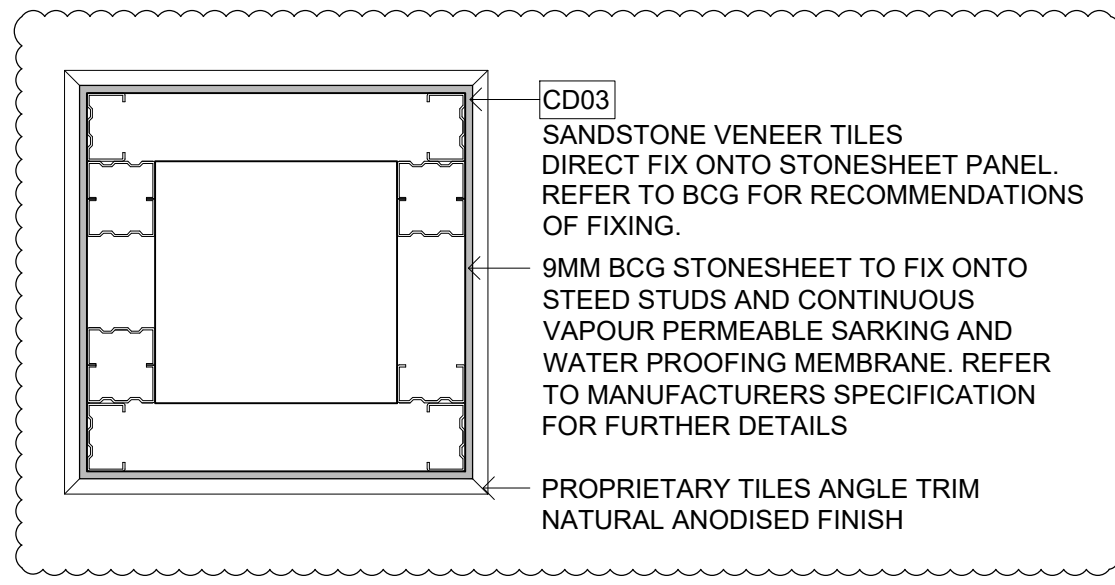


6 PLAN DETAIL 6

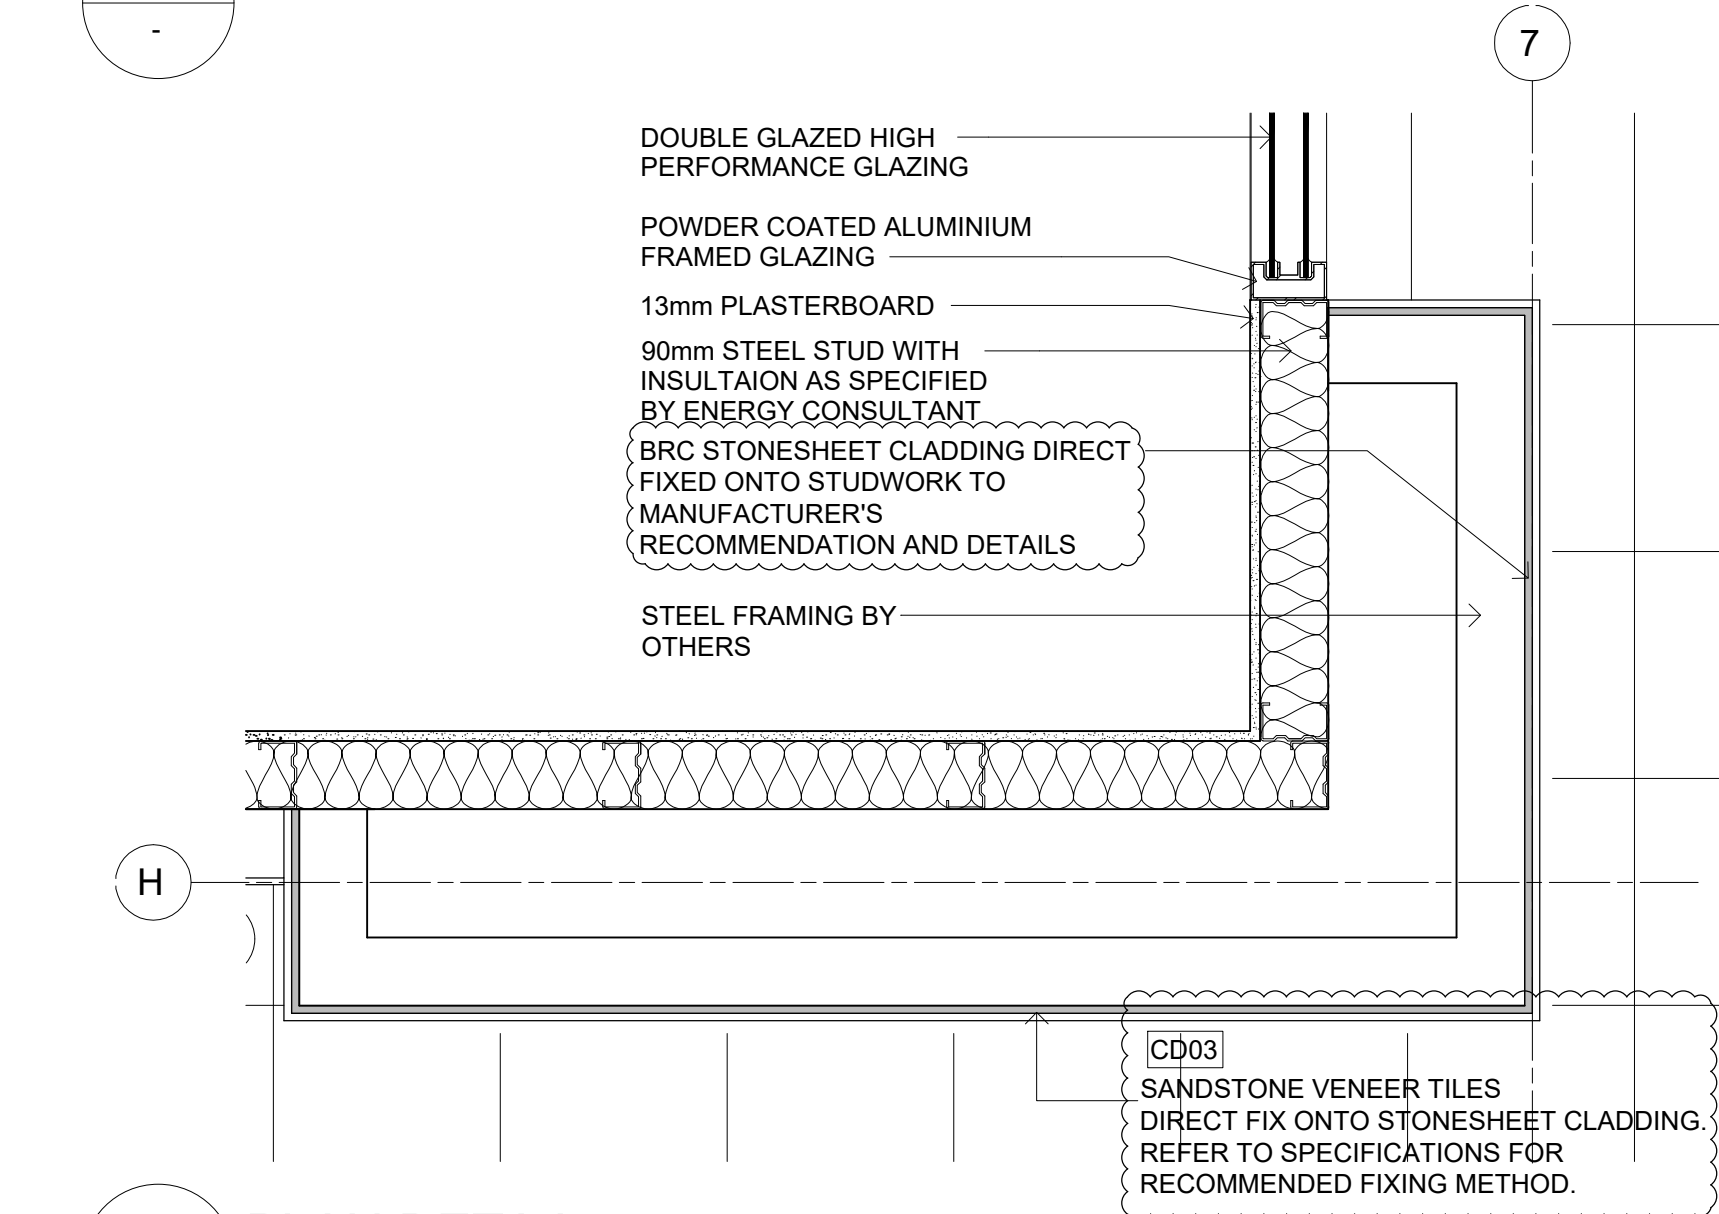


7 PLAN DETAIL 7

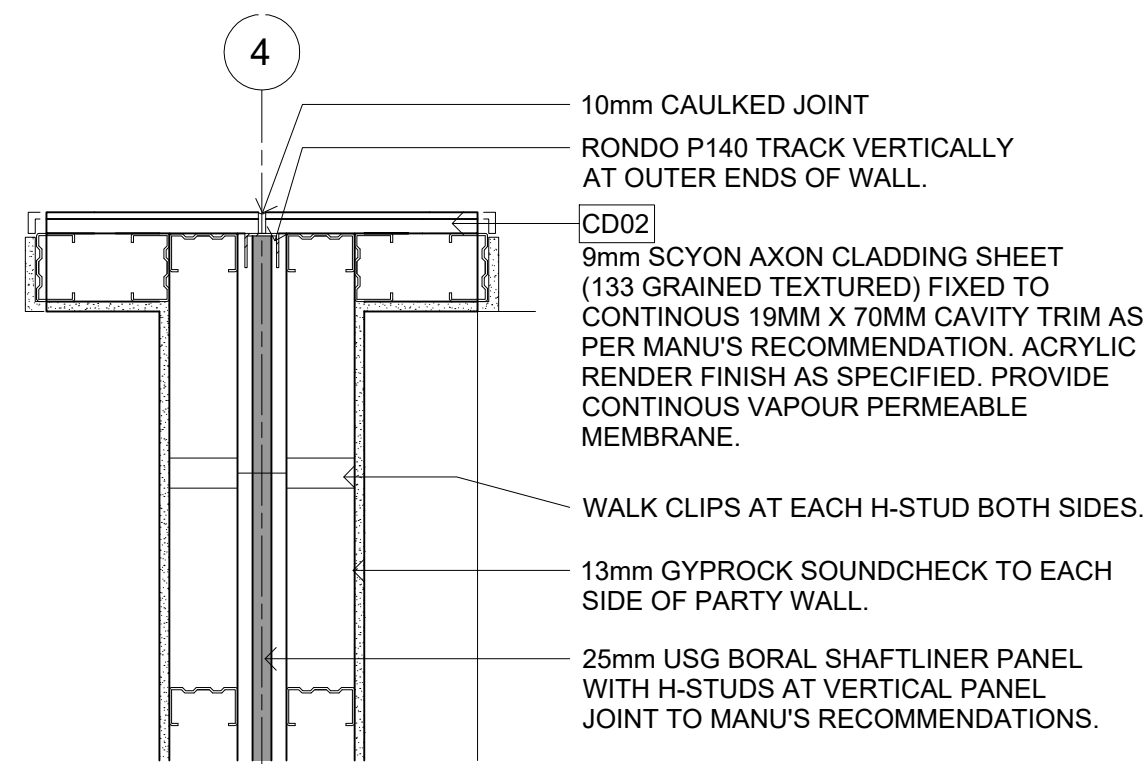

8 PLAN DETAIL 8

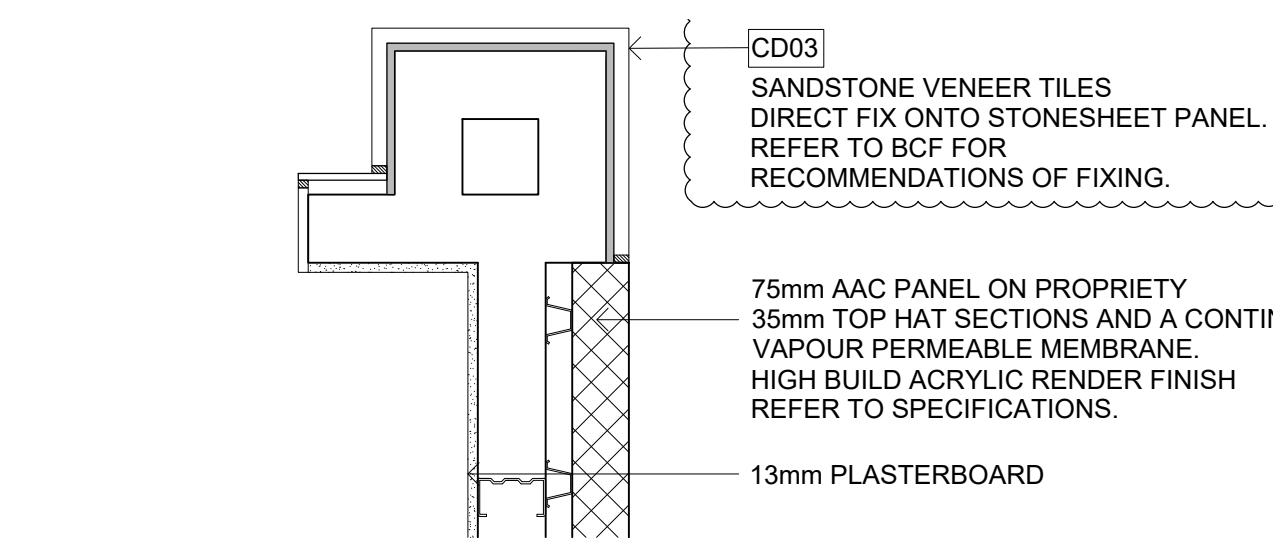

9 PLAN DETAIL 9

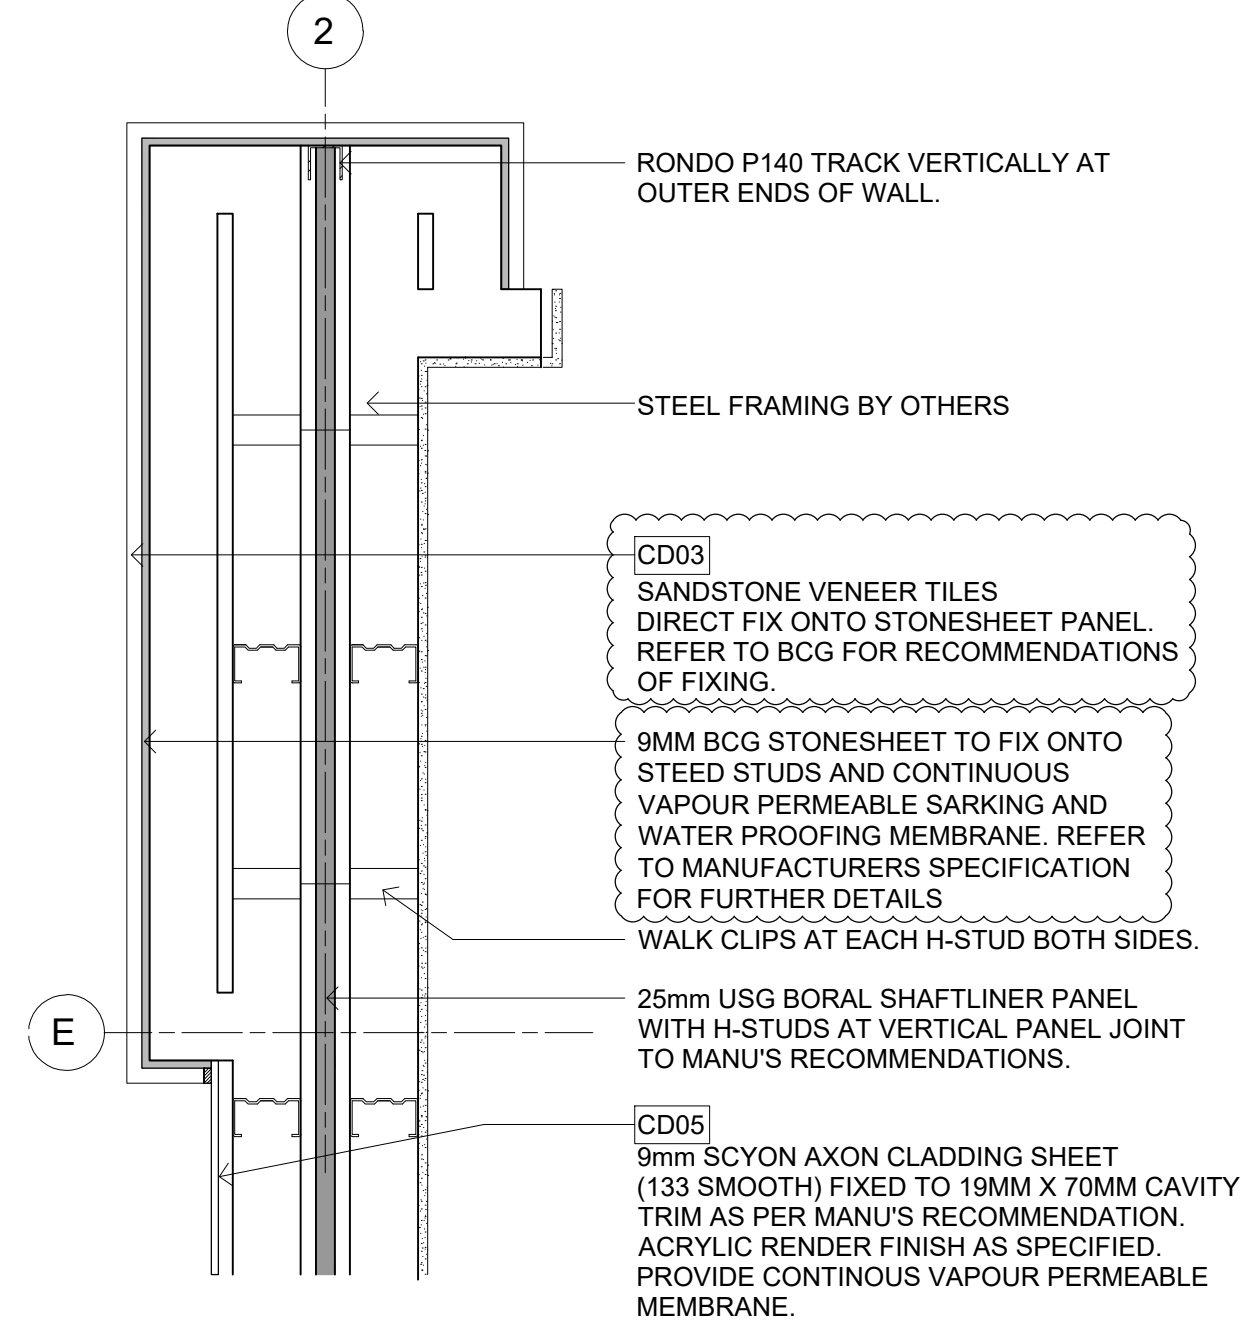

10 PLAN DETAIL 10

<div>IMPORTANT NOTES: Do not scale from drawings. All dimensions to be checked on site before commencement of work. All discrepancies to be brought to the attention of the Designer. Larger scale drawings and written dimensions take preference. This drawing is copyright and the property of the author, and must not be retained, copied or used without the express authority of NIC DESIGN STUDIO PTY LTD</div> <div>FOR CONSTRUCTION</div>	REVISION	DATE	DESCRIPTION	BY	<div>n.i.c.design nic</div>	<div>00.10.20.30.40.50</div>	CLIENT				DRAWING TITLE			
	HUIDA UNLEY PARK NO.1						PLAN DETAILS SHEET 1							
	PROJECT UNLEY ROAD 392-394 UNLEY ROAD, UNLEY PARK 5061						SCALE 1 : 10 @A1 1 : 20 @A3		DATE APR 2019		DRAWN NW		CHECKED NW	
JOB 19002				DRAWING A5.011				REVISION 3						