

Shading Diagram

Site Plan View: Winter Solstice, 9am, 12pm, 3pm

Reference: SH87687

Date: 30 June 2017

Assessment of:

Residential Development

Drawing: PA 28/04/2015

419 Regency Road, Prospect SA 5082

Report commissioned by:

Adam Cavuoto

On behalf of:

AA MAIELLO

Prepared by:

Rosa Yousefi

Matthew McCallum

Summary

We have evaluated June 21st at the proposed site; 419 Regency Road, Prospect SA 5082

Attached are scale drawings (1:200) showing the extent of shadows cast on the neighbouring buildings:

June 21:	9:00 am	(Drawing A101)
June 21:	12:00 pm	(Drawing A102)
June 21:	3:00 pm	(Drawing A103)

Note that the final shading images have been prepared using the information supplied by the client at the time of preparing this report. No additional information regarding the site conditions, slope or adjacent buildings, other than what is included in the attached drawings, has been used.

Disclaimer

Although great care has been taken to prepare this report ("the Report"), Hanuman Pty Ltd A.C.N. 091 349 021 trading as Sustainability House does not make any representations or give any warranties or assurances as to the accuracy or completeness of the information contained in the Report or that the Report is free from errors or omission.


The Report has been prepared by Sustainability House based on the information supplied.

All conditions and warranties (express or implied) whether arising by statute or otherwise are expressly negated and excluded to the extent permitted by law.

Sustainability House and its employees and agents shall not be liable for any loss, damage, cost or expense whether direct, indirect or consequential, incurred by, or arising by reason of, any person using or relying on the Report and whether caused by reason of any error, negligent act, omission or misrepresentation in the Report or otherwise.

Trademarks

All Trademarks displayed in the Report are subject to the legal rights of Sustainability House and the unauthorised use of any Trademark displayed in the Report is strictly prohibited.

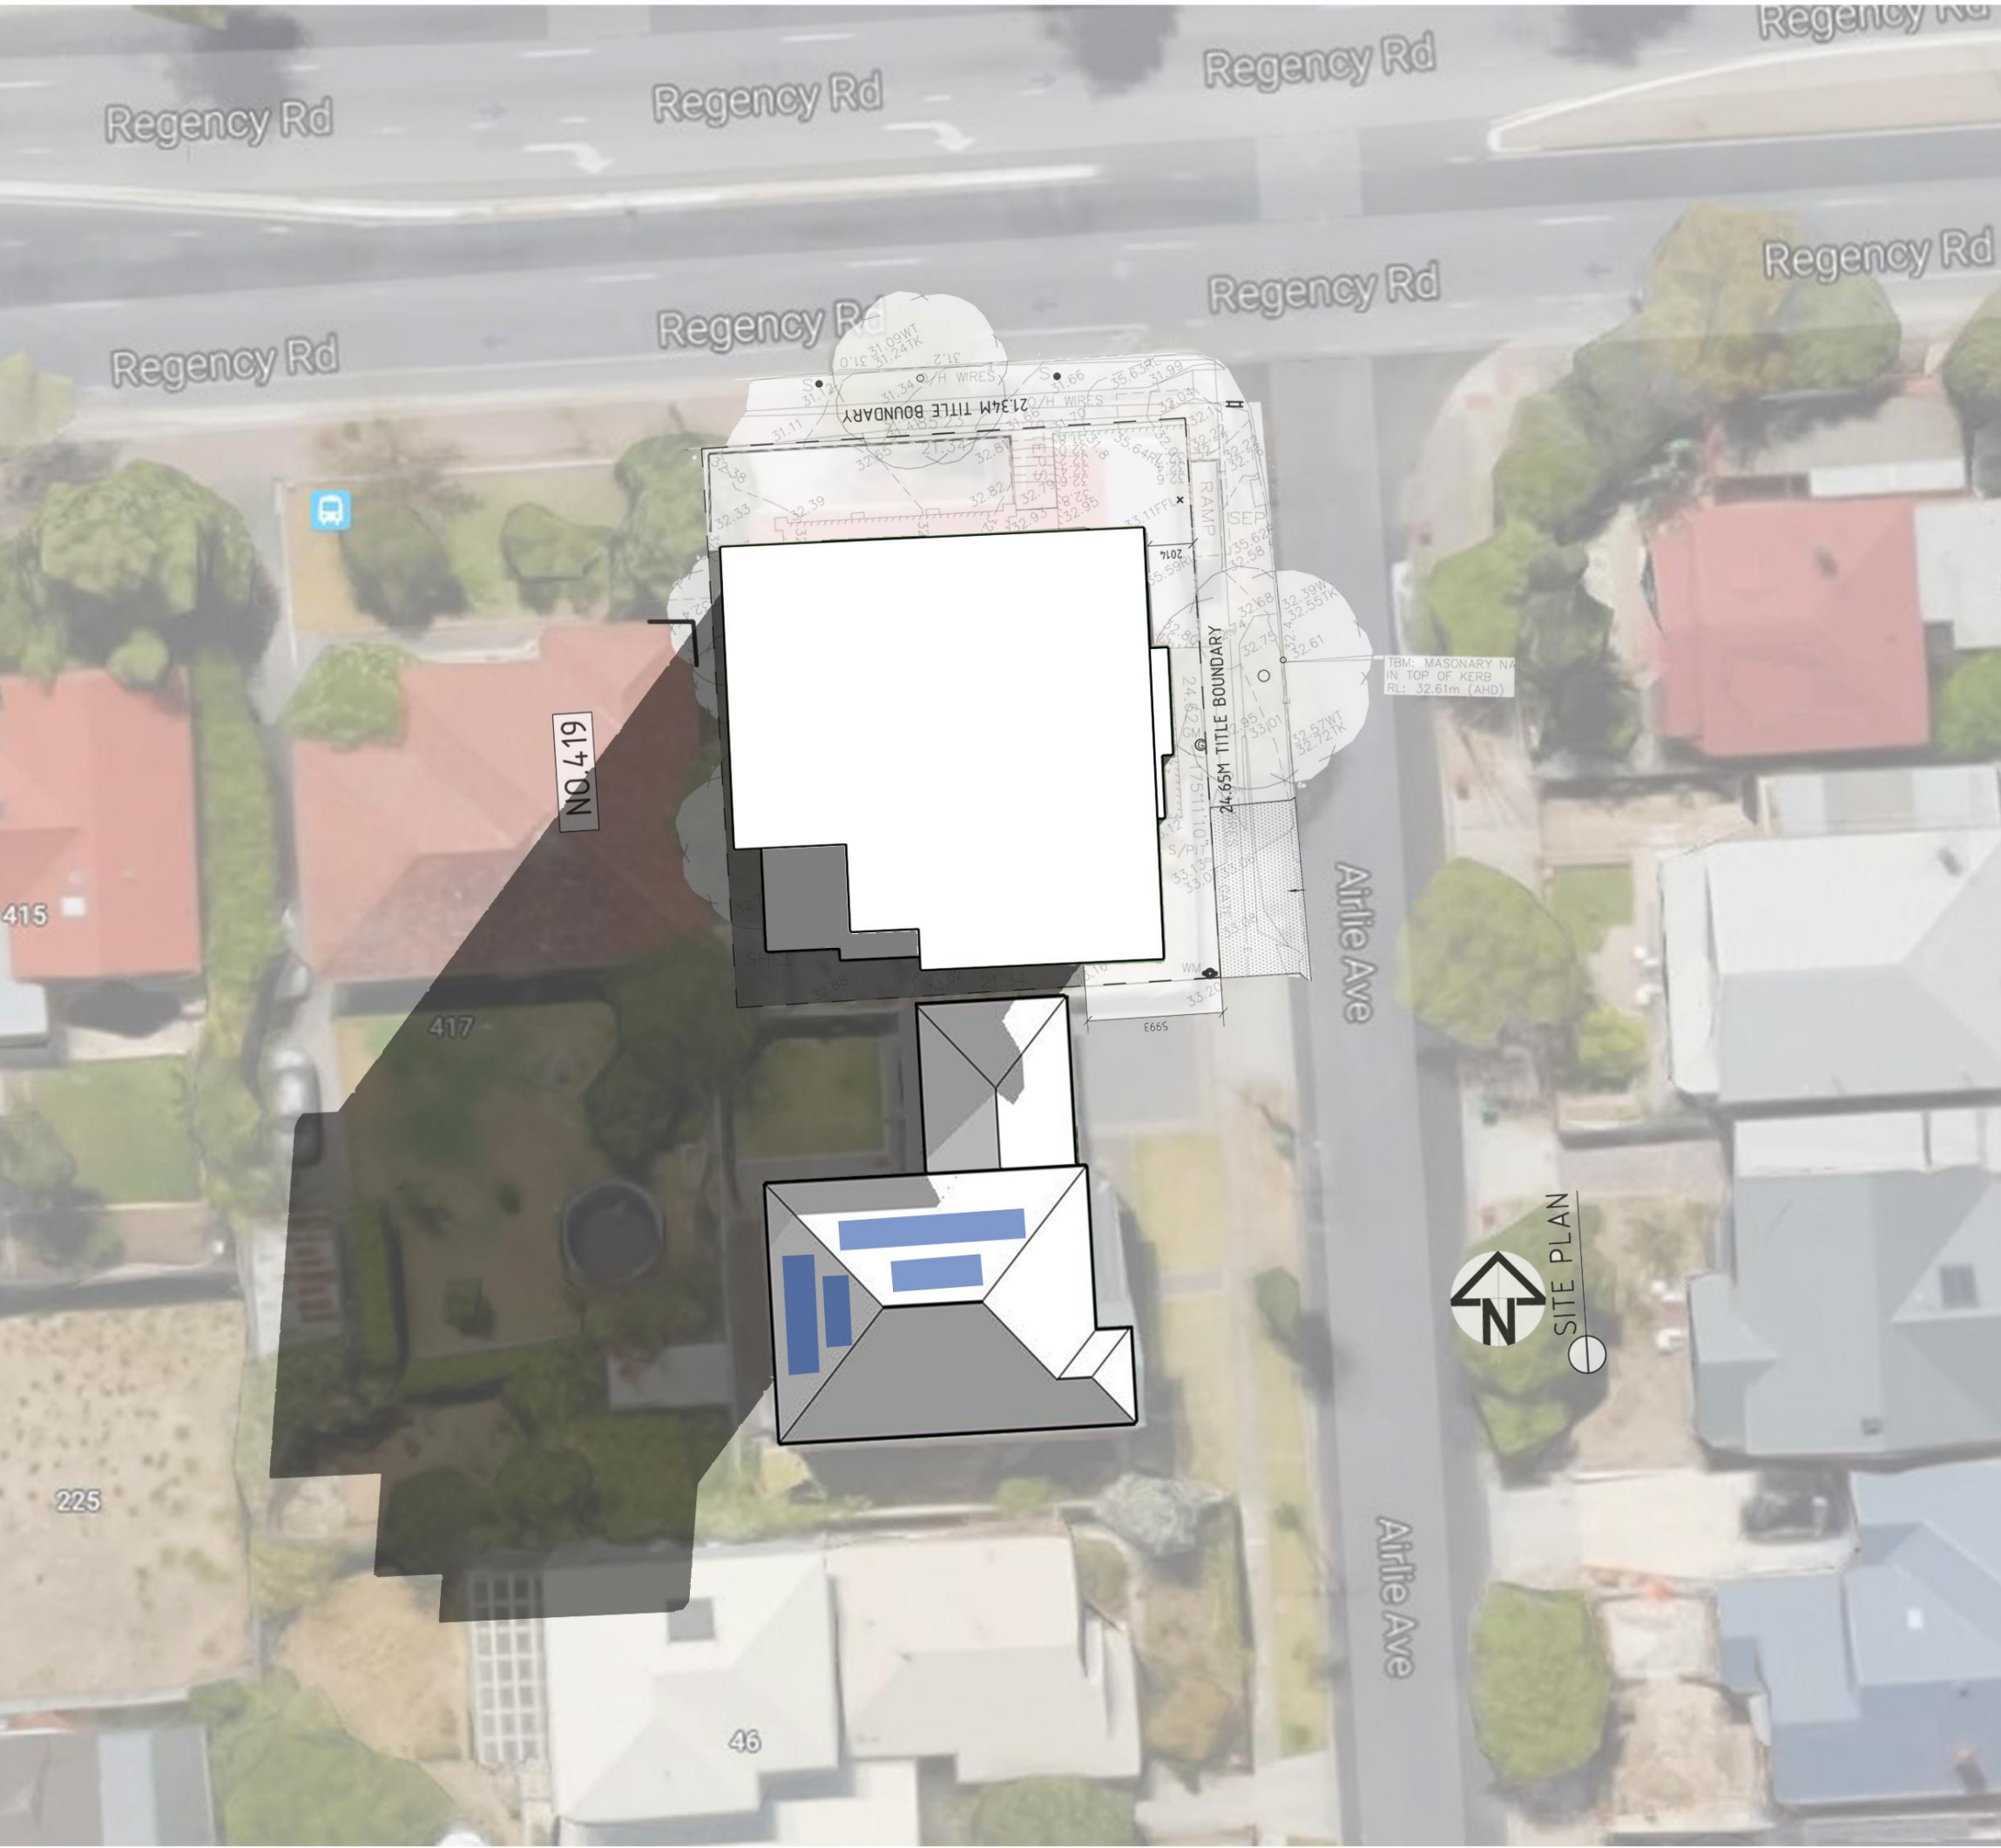

© Copyright 2014 Sustainability House. All Rights Reserved.

No.	Description	Date

PROJECT TITLE
419 Regency Road

Client Reference Number 39.2016
Job Number 87687

CLIENT NAME
AA MAIELLO

ADDRESS
419 Regency Road
Prospect, SA 5082

WINTER SOLSTICE (21 June)
09:00AM

DRAWING NO.
A101

Revision NO. 1

DATE 30/06/2017

DRAWN BY RY

CHECKED BY MM

SCALE

SHEET SIZE

Phone : 1300 308 525
www.sustainabilityhouse.com.au
research@sustainabilityhouse.com.au



© Copyright 2014 Sustainability House. All Rights Reserved.

[illegible]

PROJECT TITLE
419 Regency Road

Client Reference Number	39.2016
Job Number	87687

CLIENT NAME
AA MAIELLO

ADDRESS
419 Regency Road
Prospect, SA 5082

WINTER SOLSTICE (21 June)
12:00PM

DRAWING NO.
A102

Revision NO. 1

DATE 30/06/2017

DRAWN BY RY

CHECKED BY MM

SCALE

SHEET SIZE

Phone : 1300 308 525
www.sustainabilityhouse.com.au
research@sustainabilityhouse.com.au



© Copyright 2014 Sustainability House. All Rights Reserved.

No.	Description	Date

PROJECT TITLE
419 Regency Road

Client Reference Number 39.2016
Job Number 87687

CLIENT NAME
AA MAIELLO

ADDRESS
419 Regency Road
Prospect, SA 5082

WINTER SOLSTICE (21 June)
03:00PM

DRAWING NO.
A103

Revision NO. 1

DATE 30/06/2017

DRAWN BY RY

CHECKED BY MM

SCALE

SHEET SIZE

Phone : 1300 308 525
www.sustainabilityhouse.com.au
research@sustainabilityhouse.com.au