


SNOWDON STREET

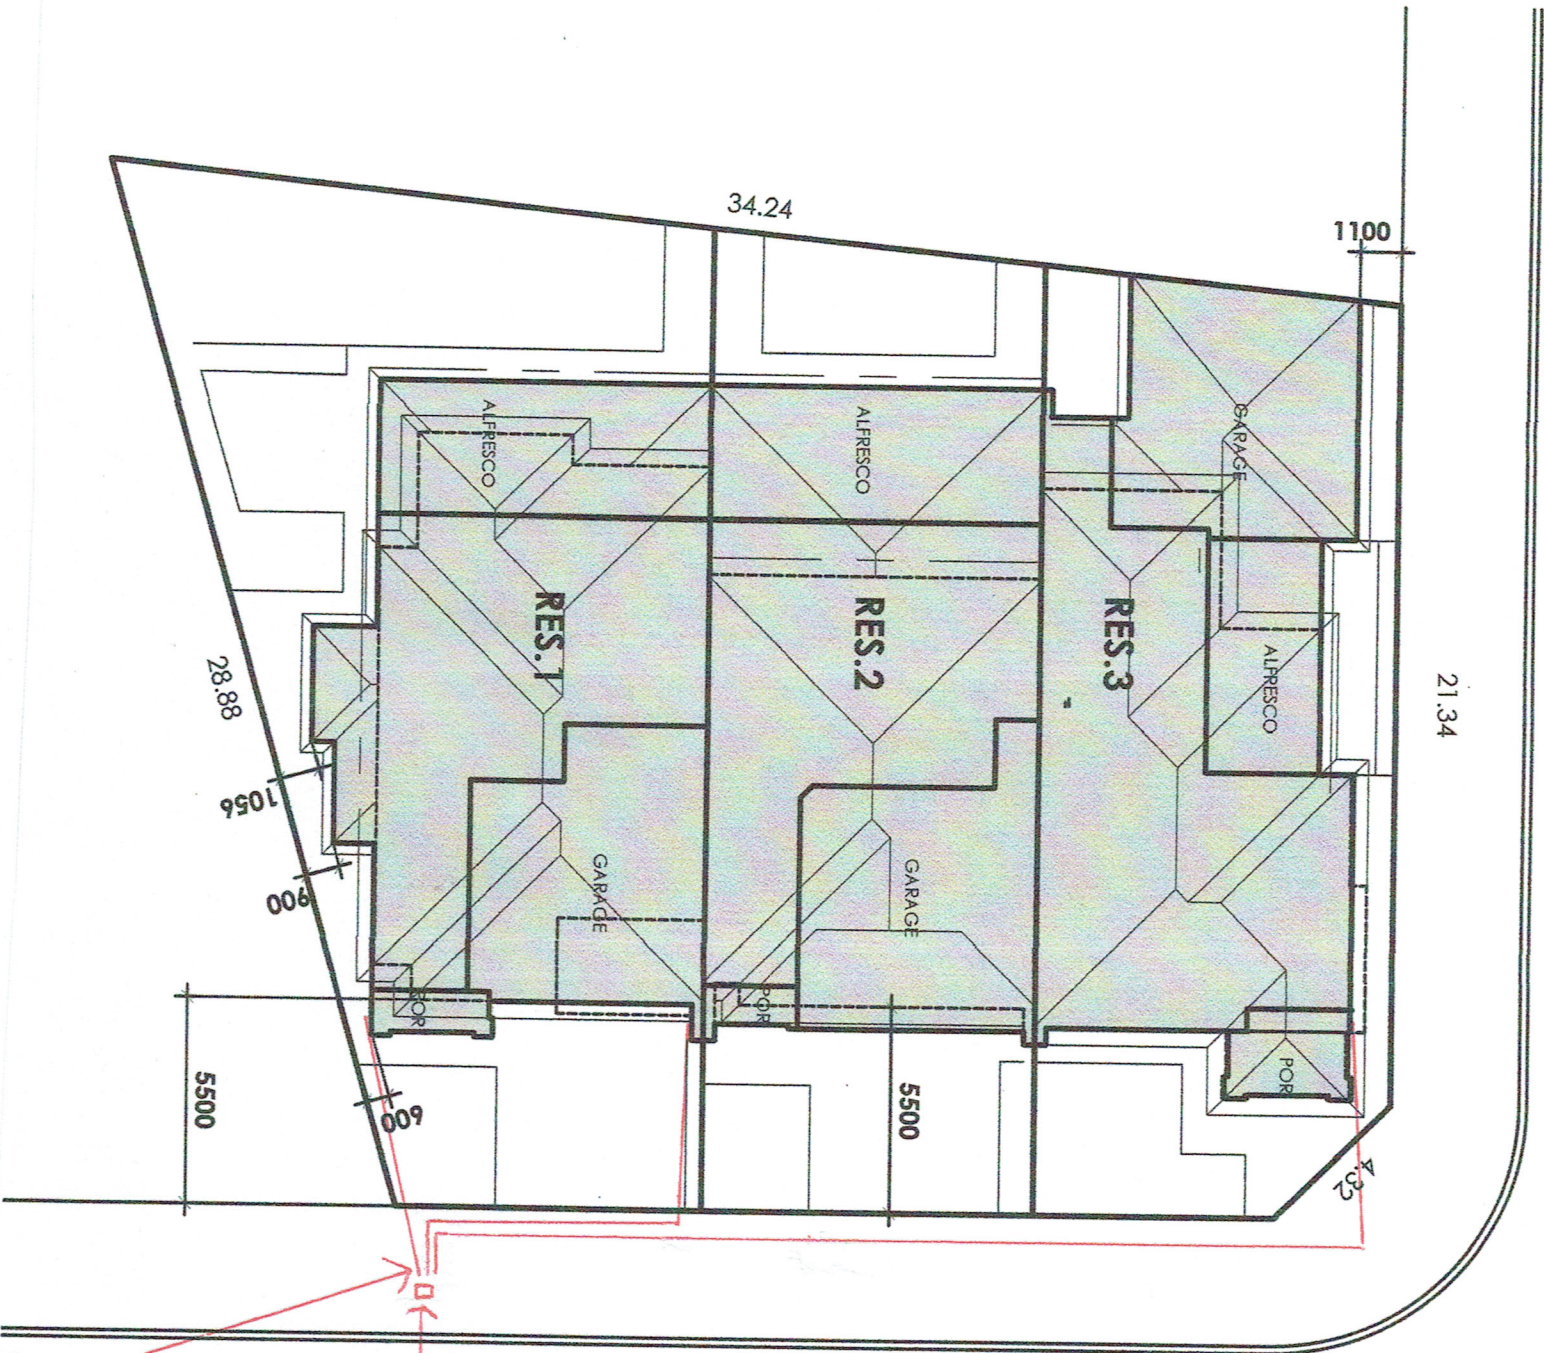

BURBRIDGE ROAD

telecommunication plan

P20 conduits capped at base of stubby pole for future connection