


SNOWDON STREET

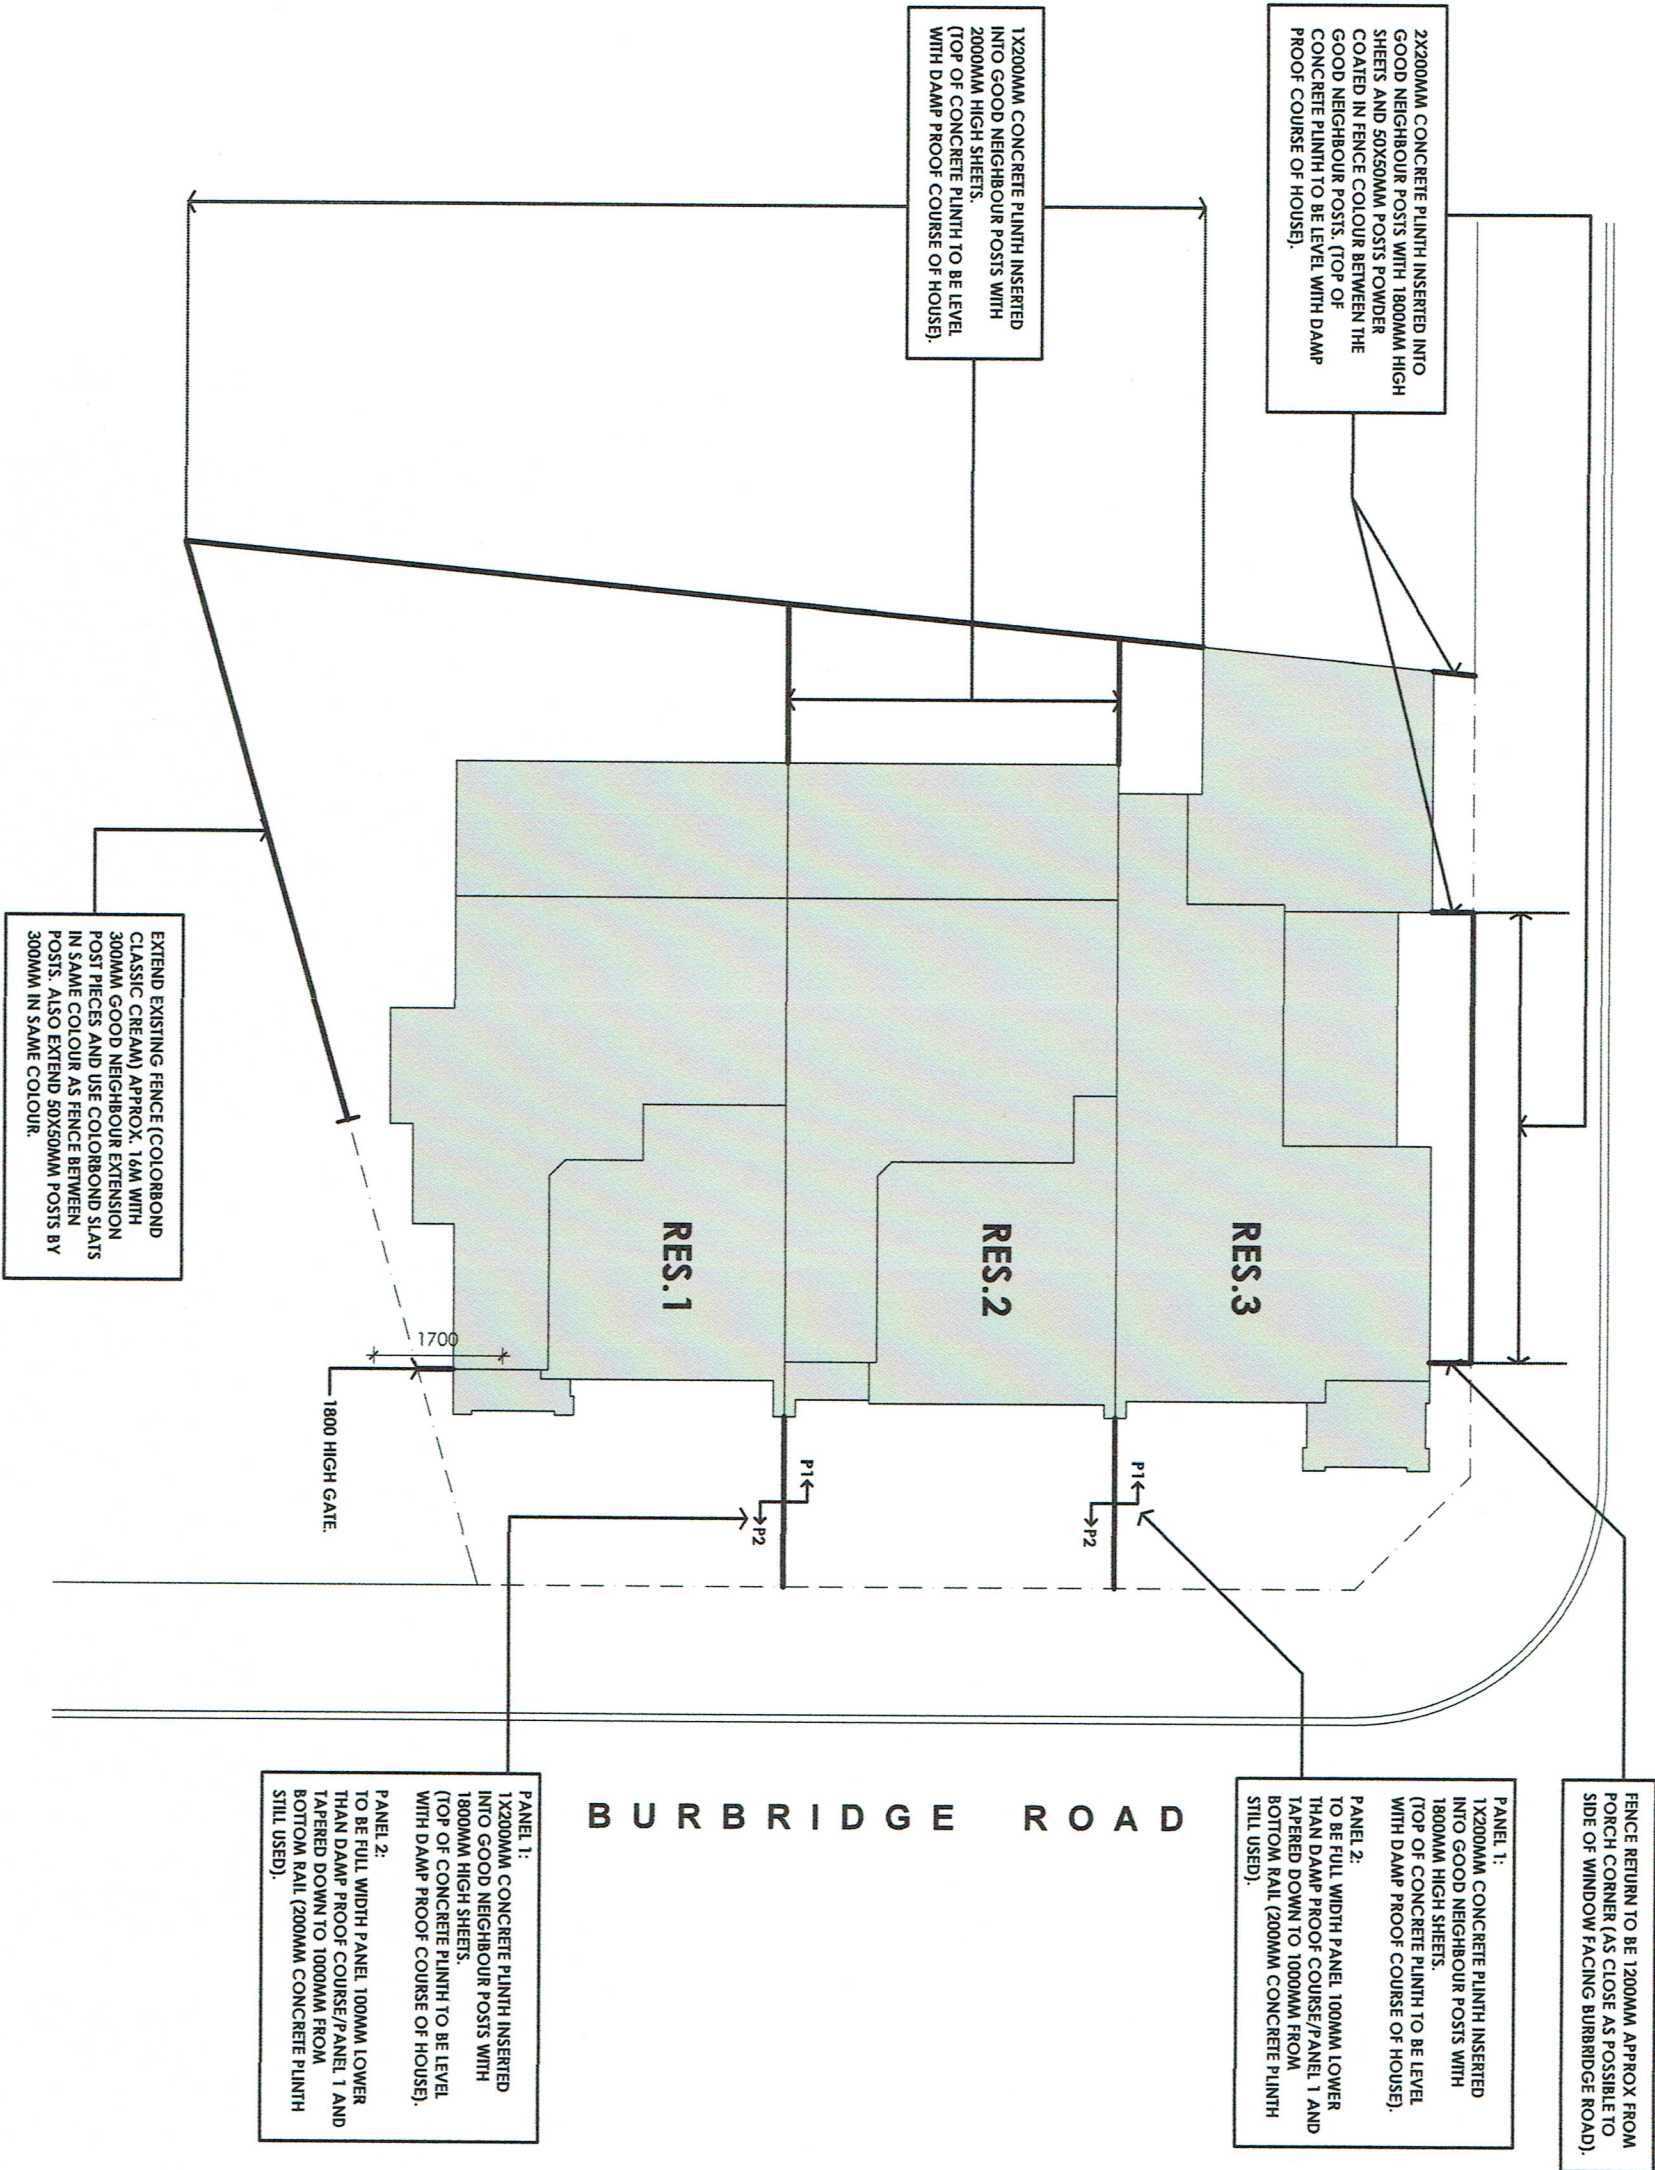

PROPOSED 3 X TWO STOREY ROW DWELLINGS

CLIENT NAME:
BOJACK

SITE ADDRESS:
**638 BURBRIDGE ROAD
WEST BEACH**

COUNCIL: CHARLES STURT
TITLING: TORRENS

BUSHFIRE:
N/A

WIND SPEED:
N1 - 28M/S

ROOF PITCH:
22° 47'

CORROSION ZONE:
N/A

UADRANT DRAFTING
architectural drafting service

M: 0432 344 496
E: quaden@uadrant.com.au
P.O. Box 127 Woodcroft SA 5162

ABN: 66 881 455 409

JOB No:
QD1268

SHEET:
1 OF 1

DRAWING TITLE:
FENCING PLAN

SCALE: 1:200

ISSUE DATE:
18.01.2019

JOB No:
QD1268

DRAWN BY:
RP

DATE:
18.01.2019

REVISION	DESCRIPTION	DATE

Client:.....Builder:.....Date / /