

RES 3 - KITCHEN

PROPOSED 3 X TWO STOREY ROW DWELLINGS

CLIENT NAME:
BOJACK

SITE ADDRESS:
**638 BURBRIDGE ROAD
WEST BEACH**

COUNCIL: CHARLES STURT
TITLING: TORRENS

WIND SPEED:
N1 - 28M/S

KCOF PITCH:
22° 47'

CORROSION ZONE:
N/A

RUSHFIRE:
N/A

UADRANT
DRAFTING

architectural drafting service

M: 0432 364 496
E: quodran@uodrak.com.au
P.O. Box 127 Woodcroft SA 5162

ABN: 86 881 455 409

DRAWING TITLE:
JOINERY ELEVATIONS

JOB No:
QD1268

SHEET:
2 OF 2

DRAWN BY:
RP

ISSUE DATE:
18.01.2019

REVISION	DESCRIPTION	DATE

0

0.5




1

1.5


2

2.5



Client.....Builder.....Date / /

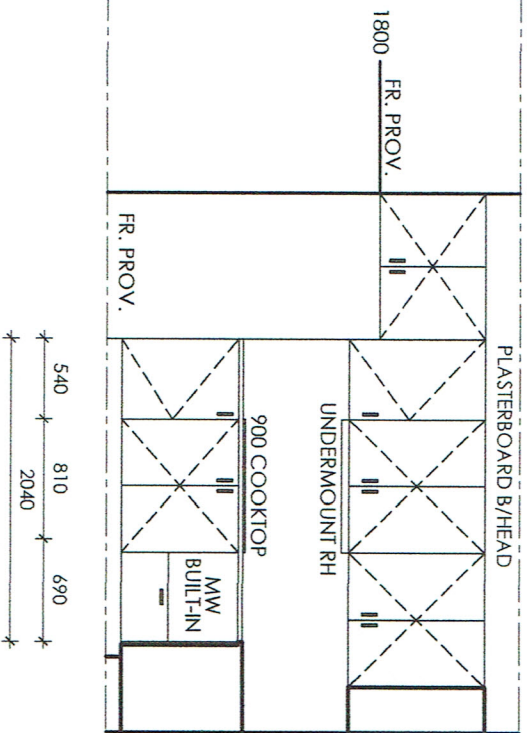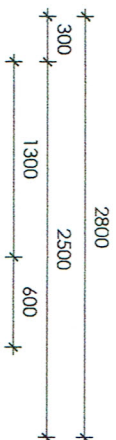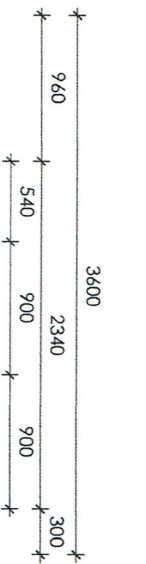


ELEVATION 1
RES 1&2 - KITCHEN

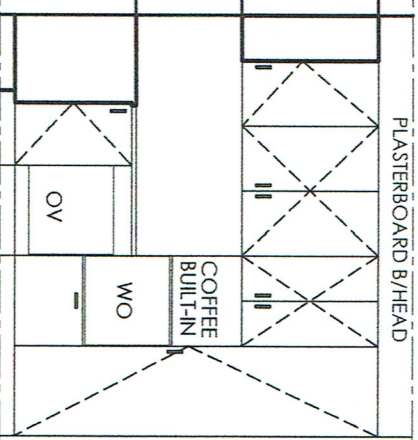

ELEVATION 2
RES 1&2 - KITCHEN

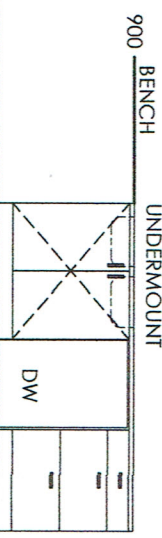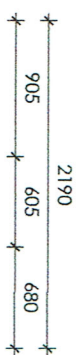

ELEVATION 3
RES 1&2 - KITCHEN

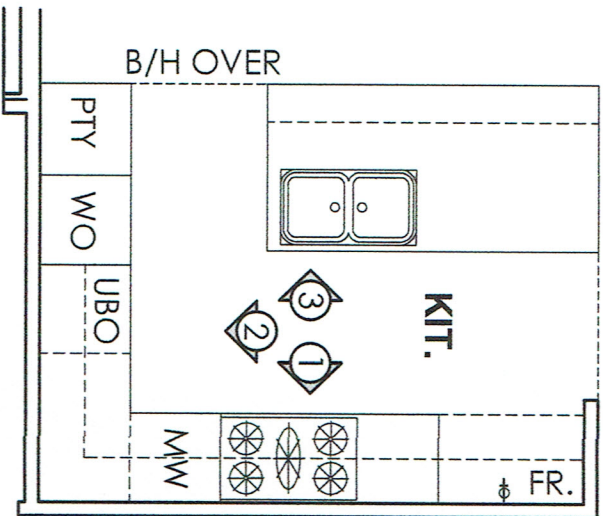


RES 1&2 - KITCHEN

PROPOSED 3 X TWO STOREY ROW DWELLINGS

CLIENT NAME:
BOJACK

SITE ADDRESS:
**638 BURBRIDGE ROAD
WEST BEACH**

COUNCIL: CHARLES STURT
TITLING: TORRENS



architectural drafting service

M: 0432 364 496
E: quadrant@outlook.com.au
P.O. Box 127 Woodcroft SA 5162

ABN: 86 881 455 409

DRAWING TITLE:
JOINERY ELEVATIONS

SCALE: 1:50

JOB No:
QD1268

SHEET:
1 OF 2

WIND SPEED:
N1 - 28M/S


ROOF PITCH:
22° 47'

CORROSION ZONE:
N/A

BUSHFIRE:
N/A

ISSUE DATE:
18.01.2019

REVISION	DESCRIPTION	DATE
----------	-------------	------

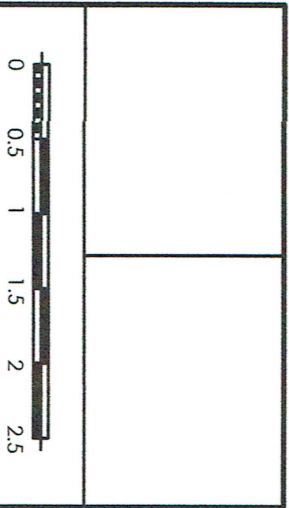

Client.....Builder.....Date / /