




ELEVATION 1
scale 1:100

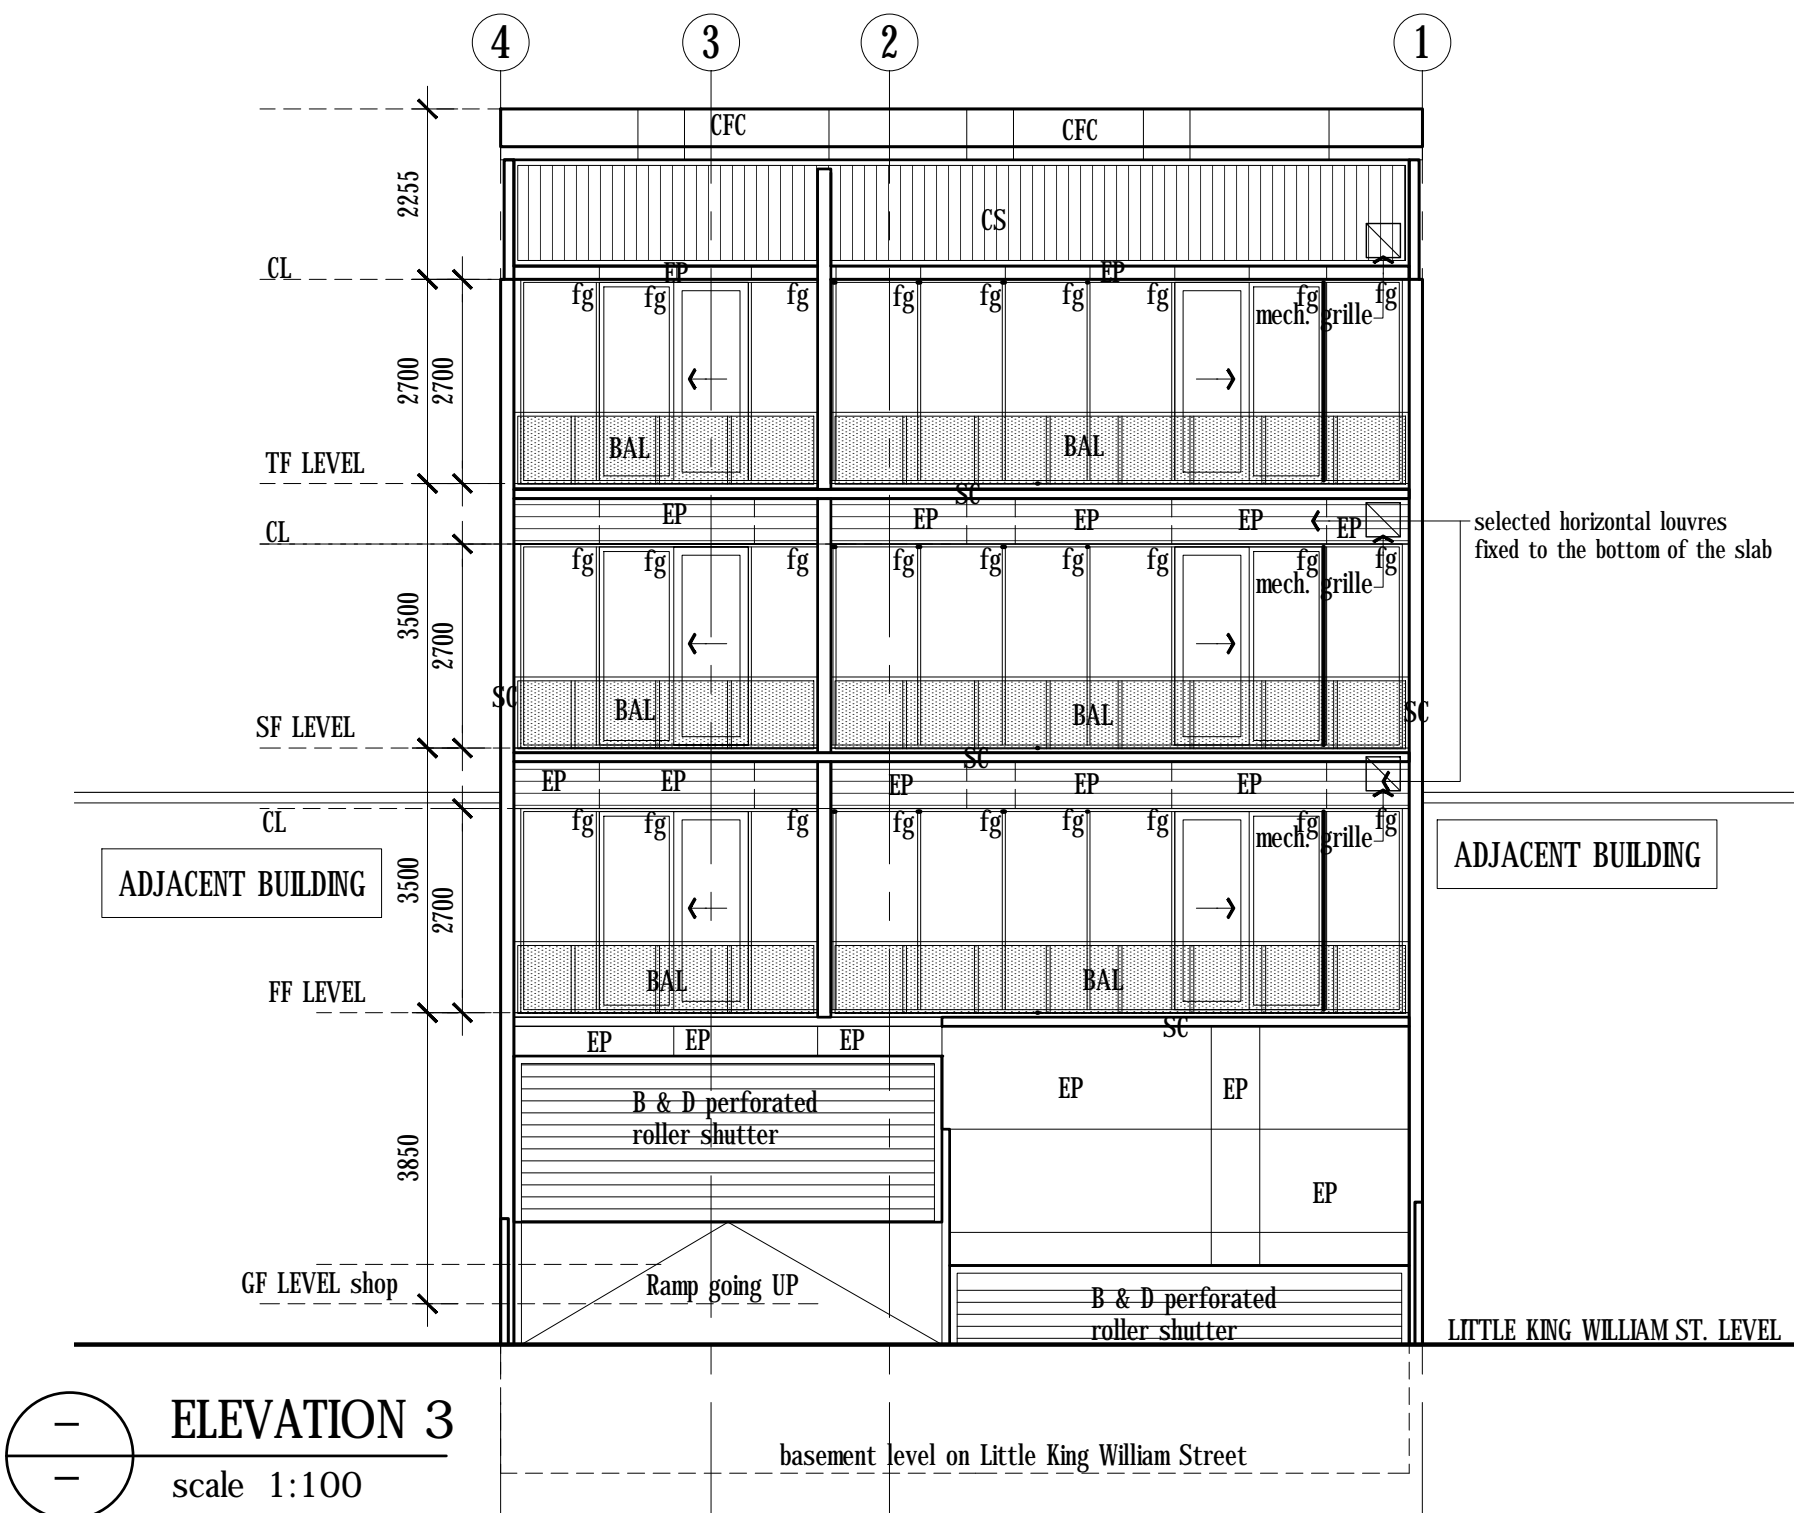

ELEVATION 3
scale 1:100

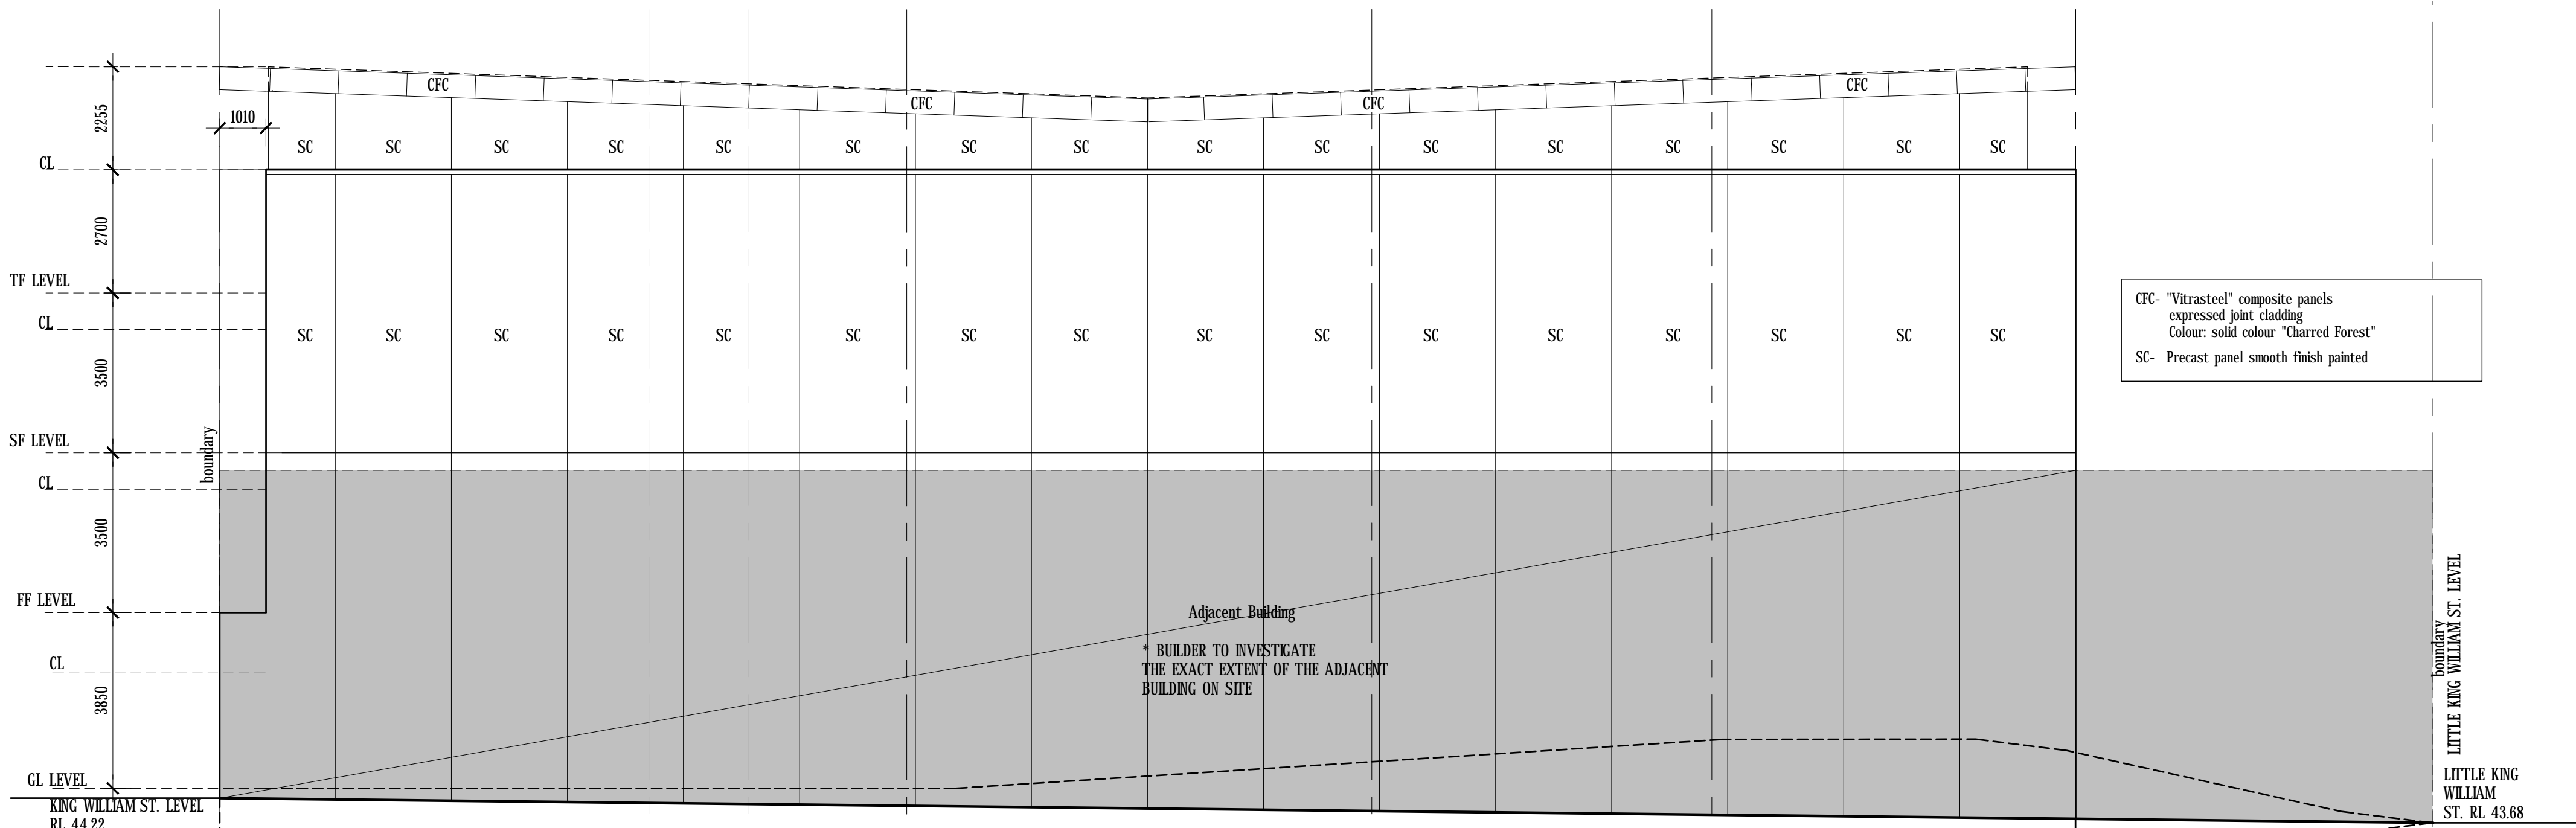

ELEVATION 4
scale 1:100

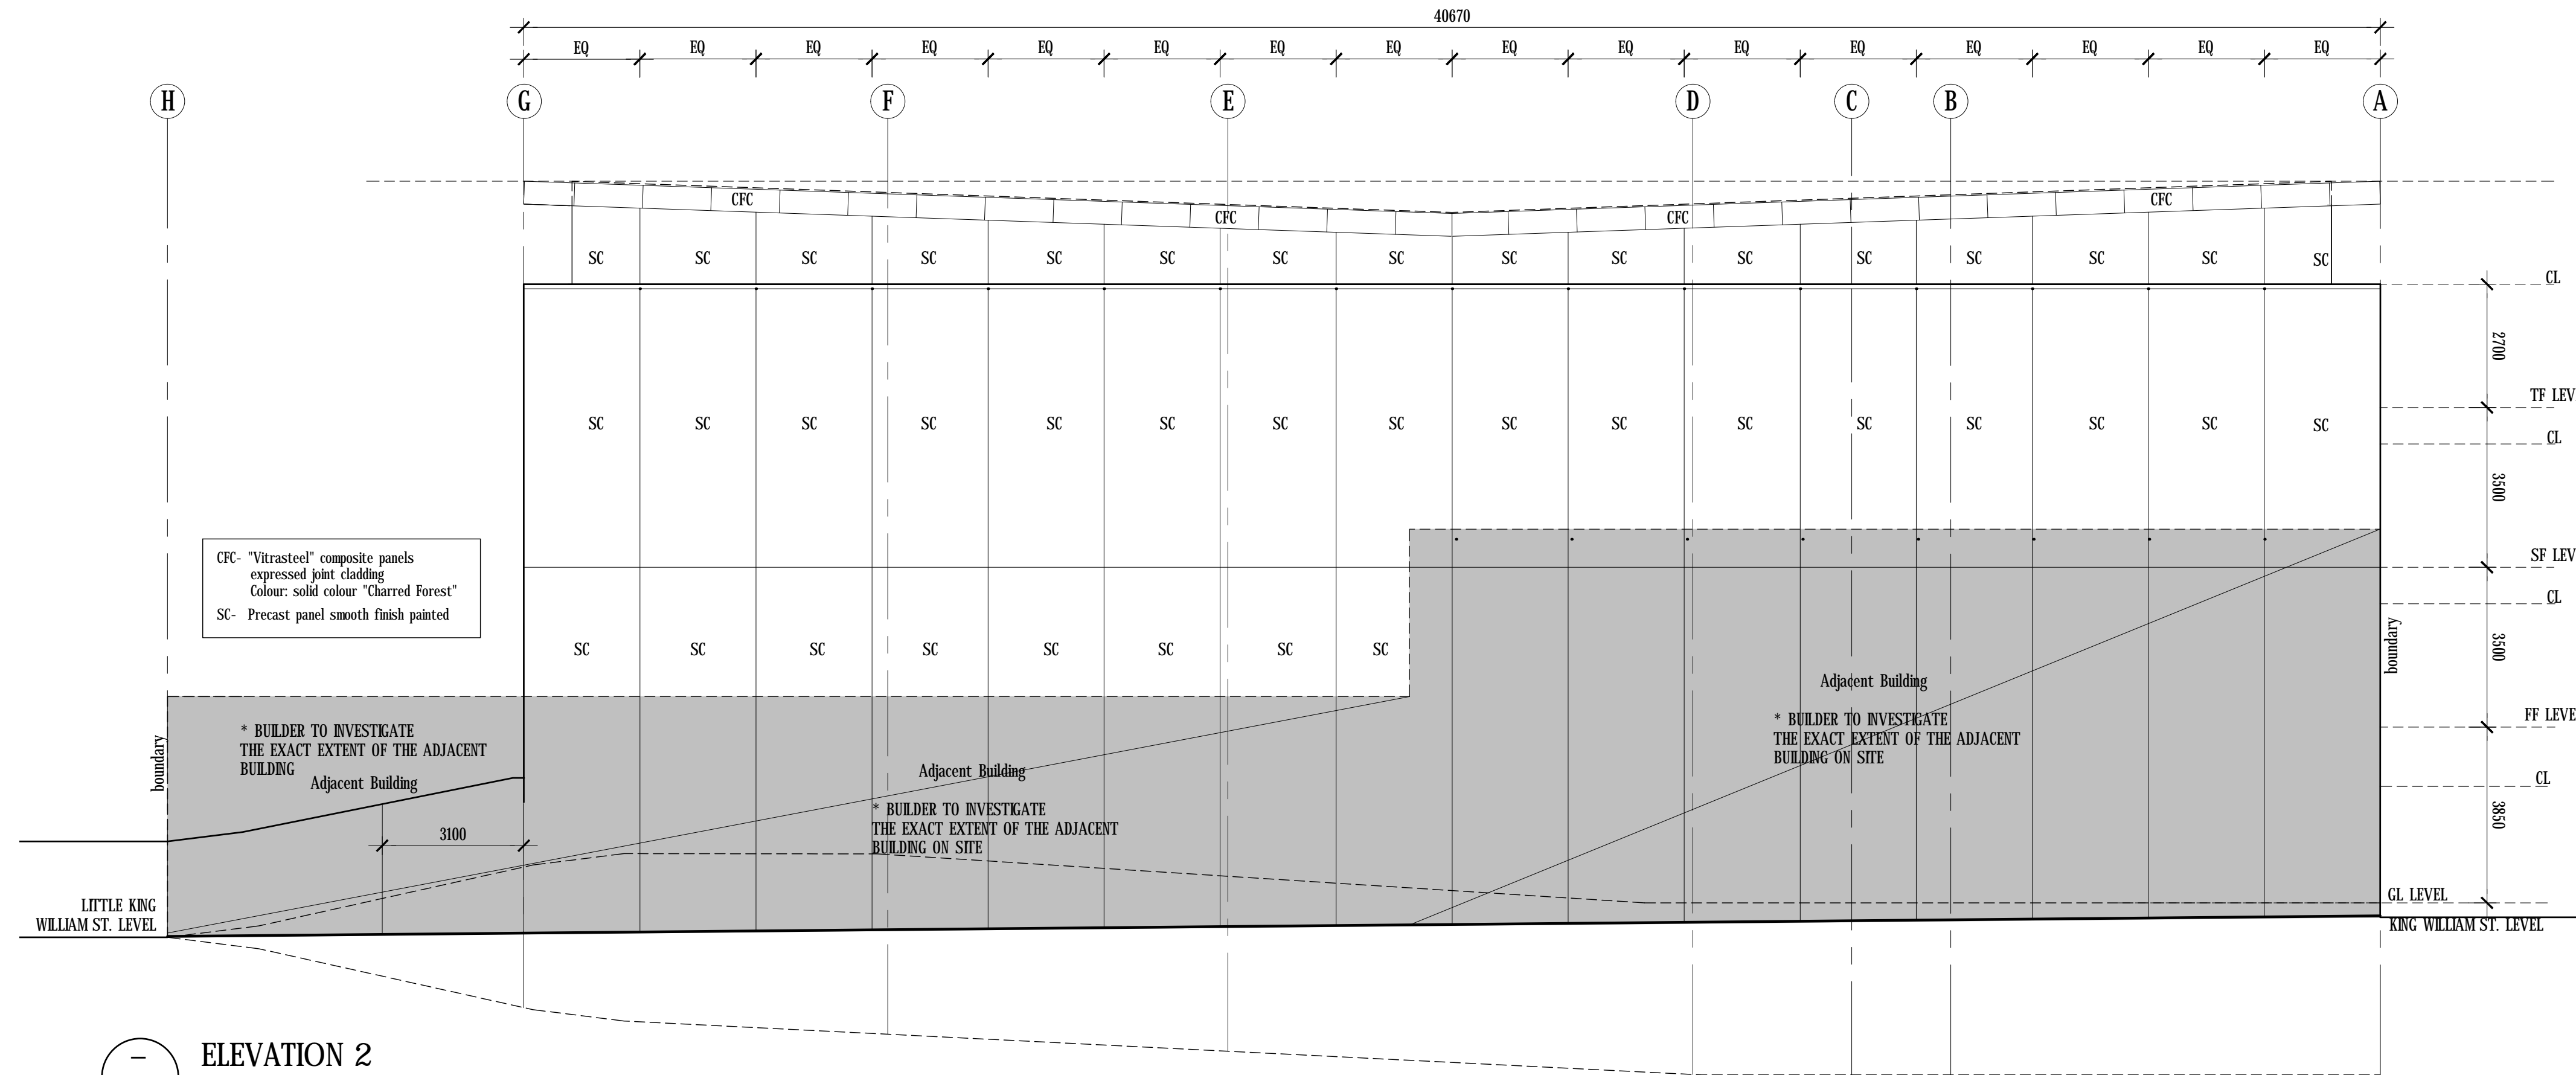

ELEVATION 2
scale 1:100