


PLAN VIEW

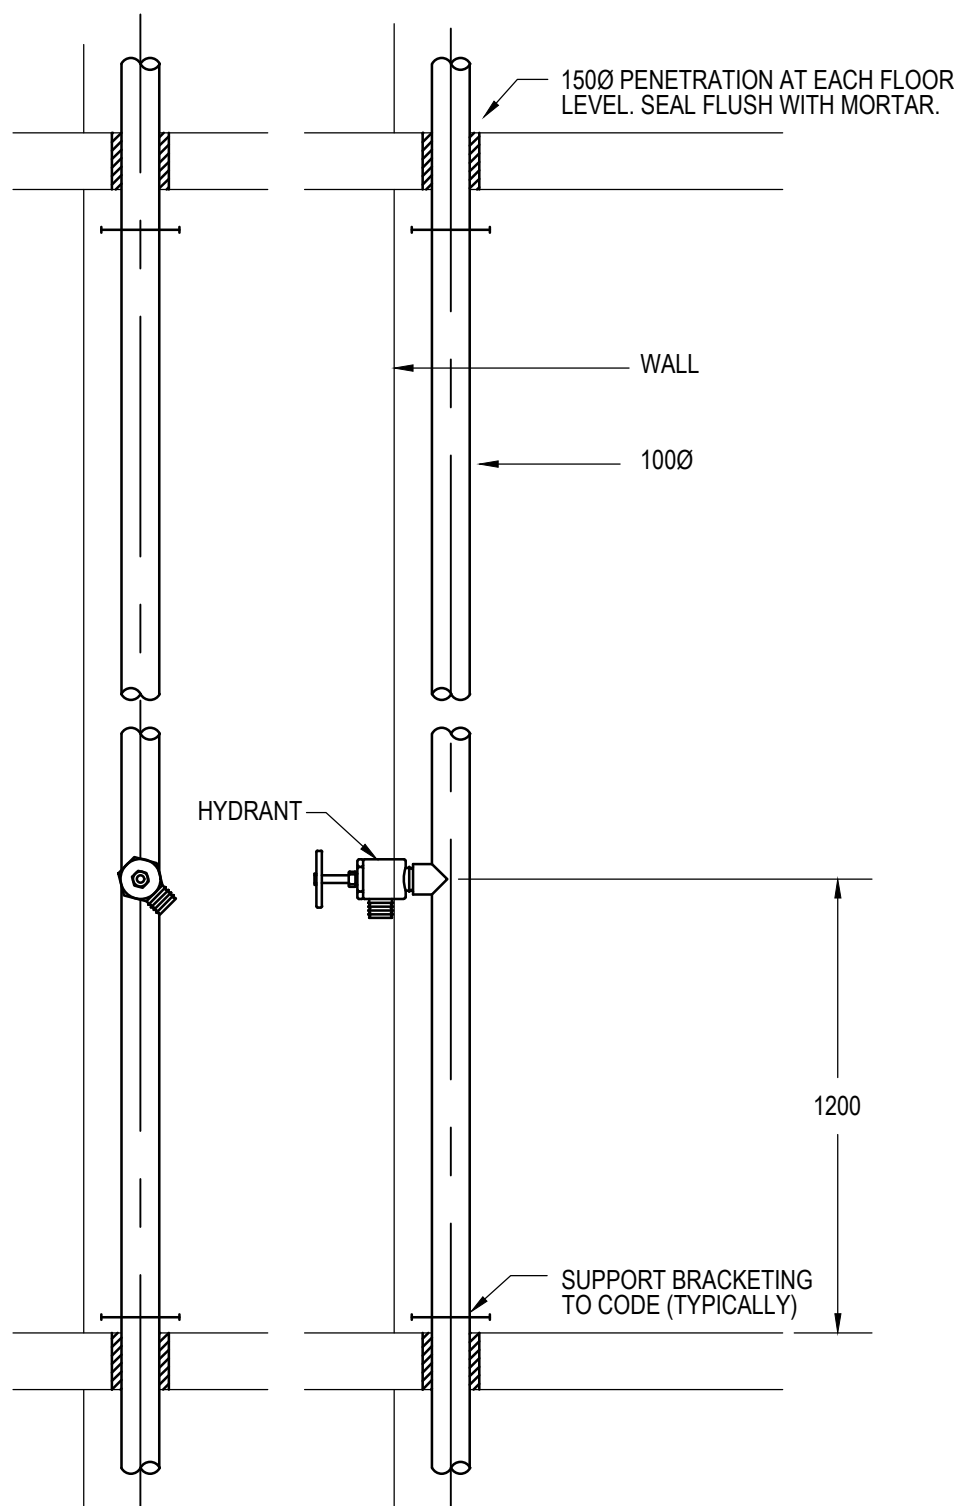

STANDARD DETAIL OF HYDRANT IN STAIRWELL
NOT TO SCALE (DOORS OPEN)

Rev	Date	Issue Description	By
1	22-06-18	BUILDING RULES CONSENT	TB
0	18-05-18	BUILDING RULES CONSENT	TB

Project
PROPOSED COMMERCIAL DEVELOPMENT
97 KING WILLIAM STREET
KENT TOWN

Title
WET FIRE SERVICES DETAILS

Architect
ANTHONY DONATO ARCHITECTS
Suite 5/59 Fullarton Road | Kent Town SA 5087
t. 08 8364 6888 | f. 08 8364 5355 | www.adarchitects.com.au

SECON
consulting engineers
456 PULTENEY STREET
ADELAIDE
SOUTH AUSTRALIA 5000
TEL: 08 8223 7800
engineers@secon.net.au
A.B.N. 30 613 300 299
A.C.N. 613 300 299

© COPYRIGHT SECON PTY. LTD. 2017				
North	DRAWN	SRU	CHECKED	NC
	ENG	SRU	Q.A.	NA
	DATE	FEB 18	SCALE	1:100 @ A1
			SHEET	4 OF 4
	DRAWING No.			
B8014-F04				
PLOT DATE: 22/06/2018			Size.	Rev.
			A1	1