


part section AD1 - 2

scale 1:50

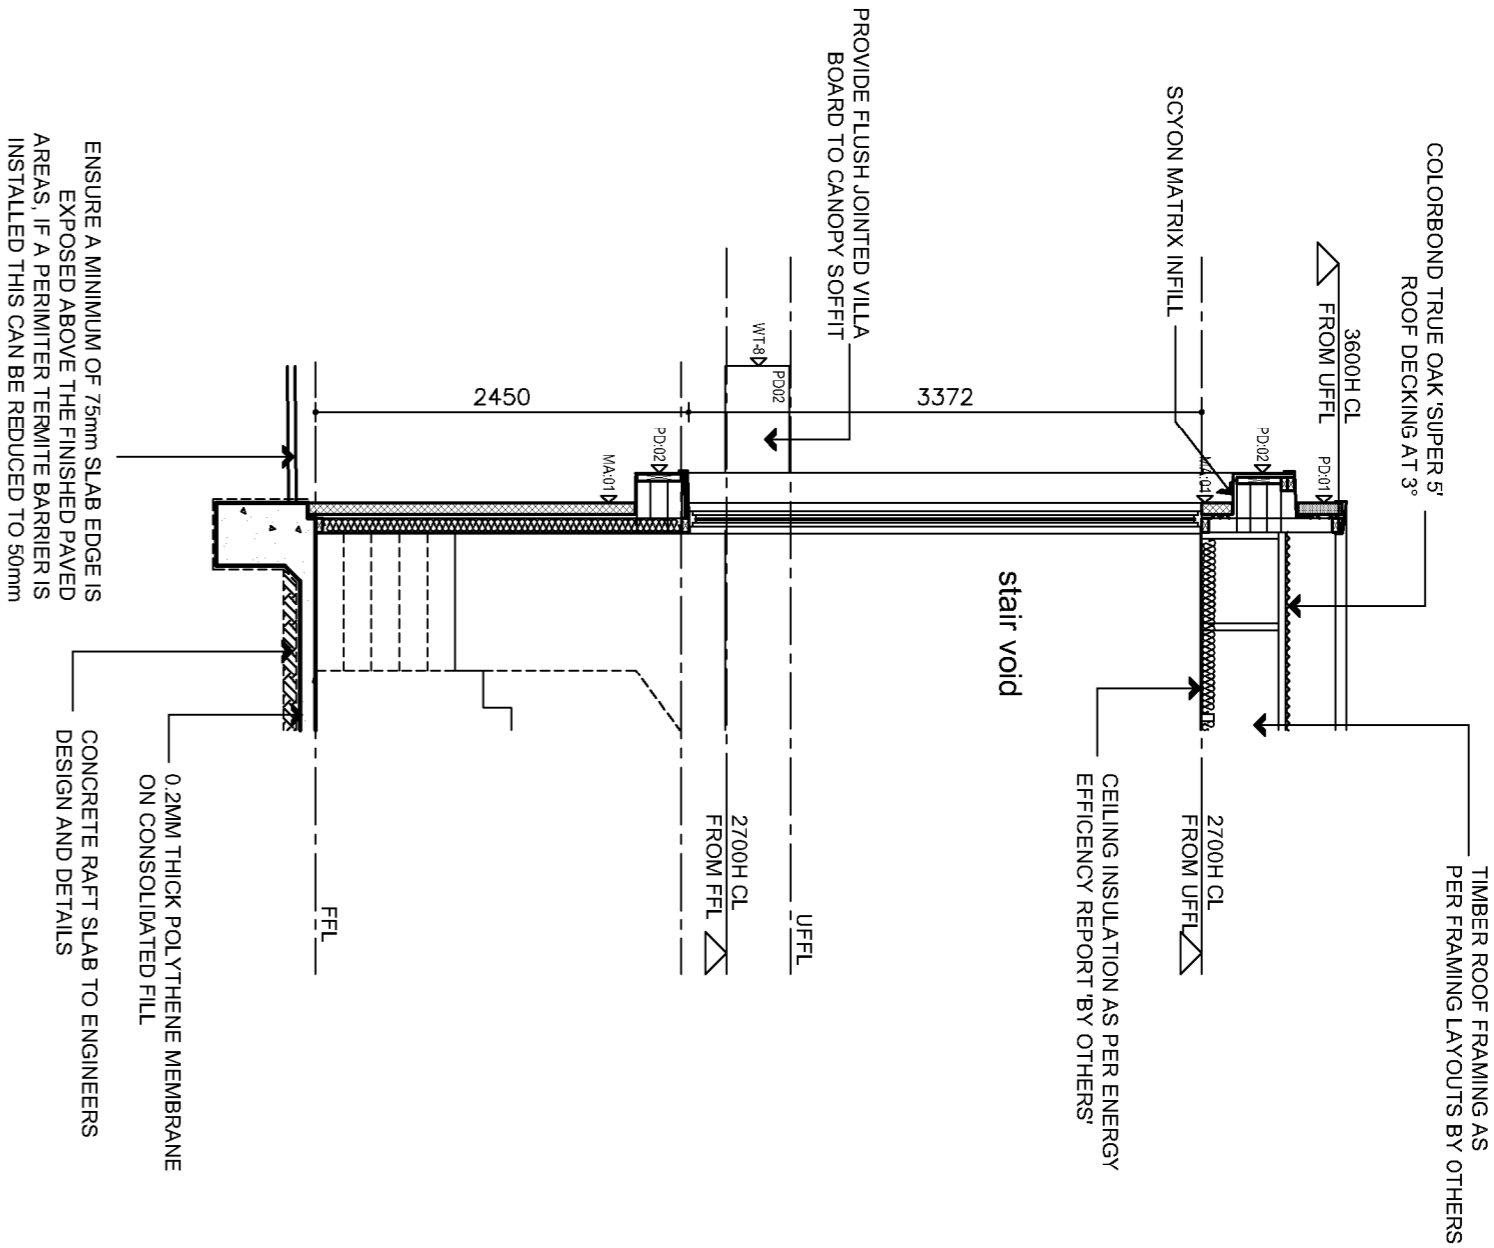


part section BD1 - 2

scale 1:50


REFER TO SECTION DETAIL BD1-6 FOR SPANDREL FACADE FIRE SEPARATION

29.06.20

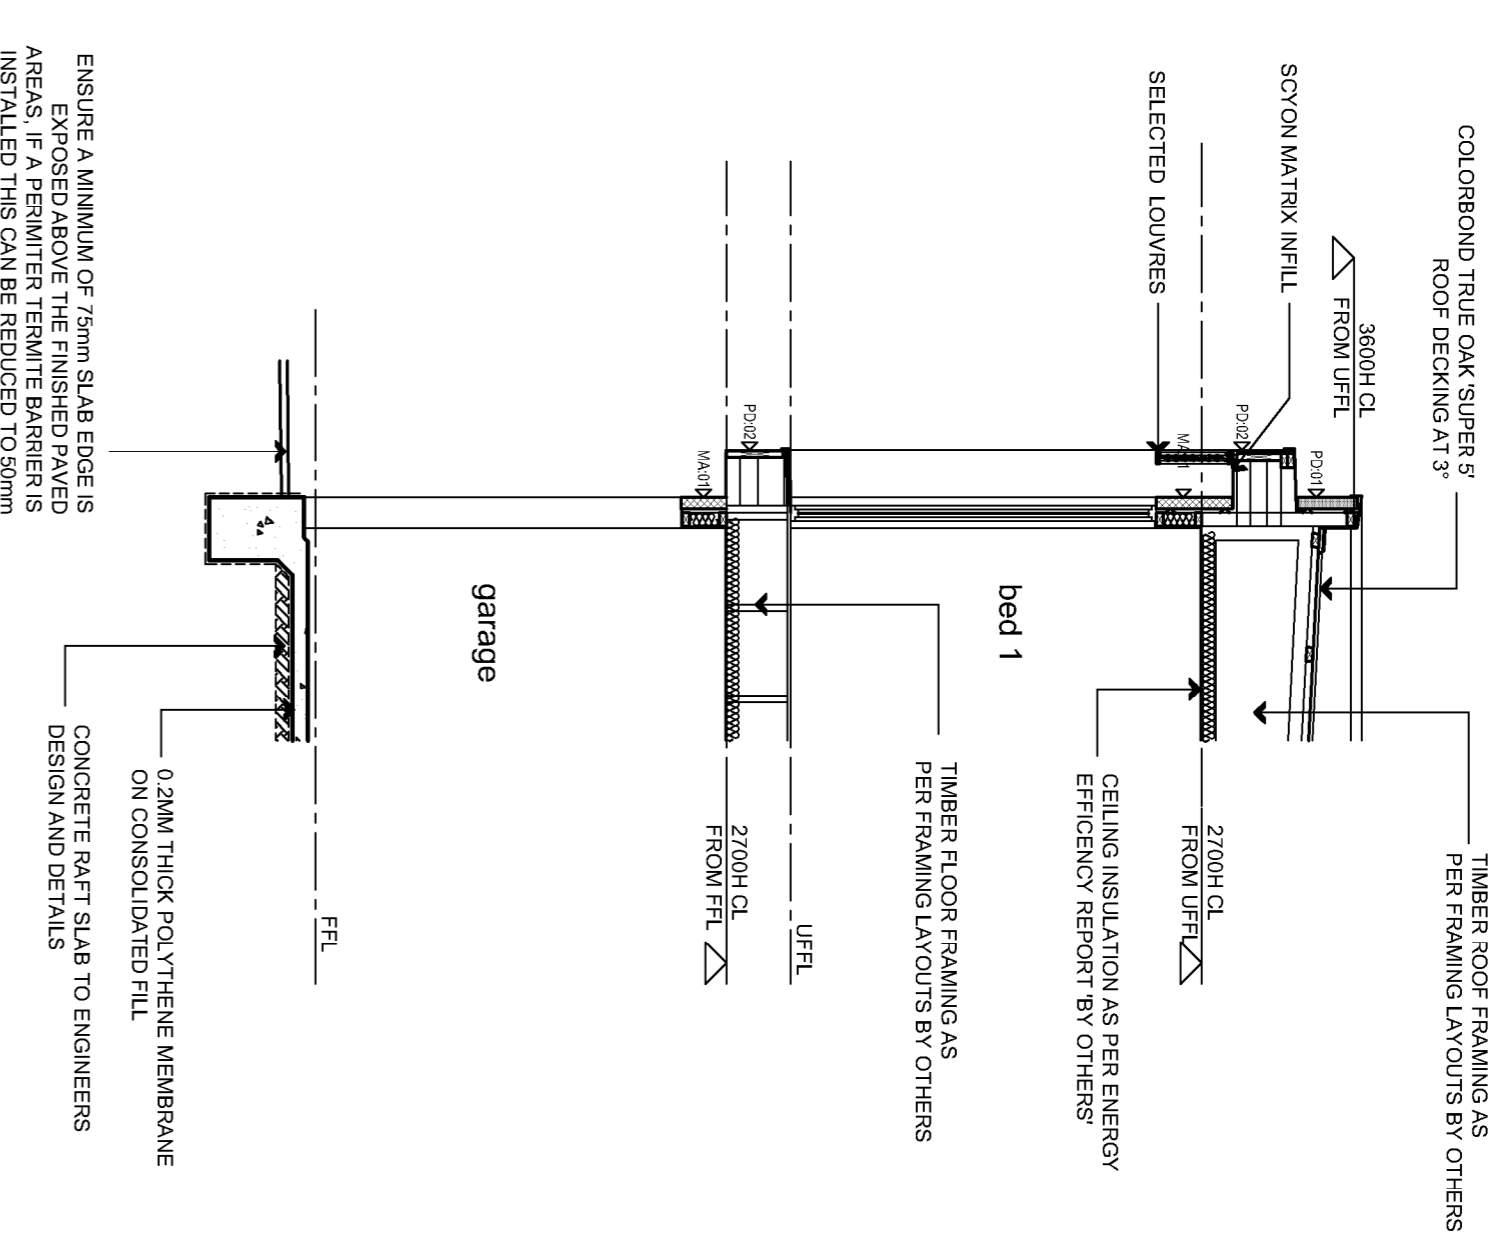

part section CD3 - 2


scale 1:50

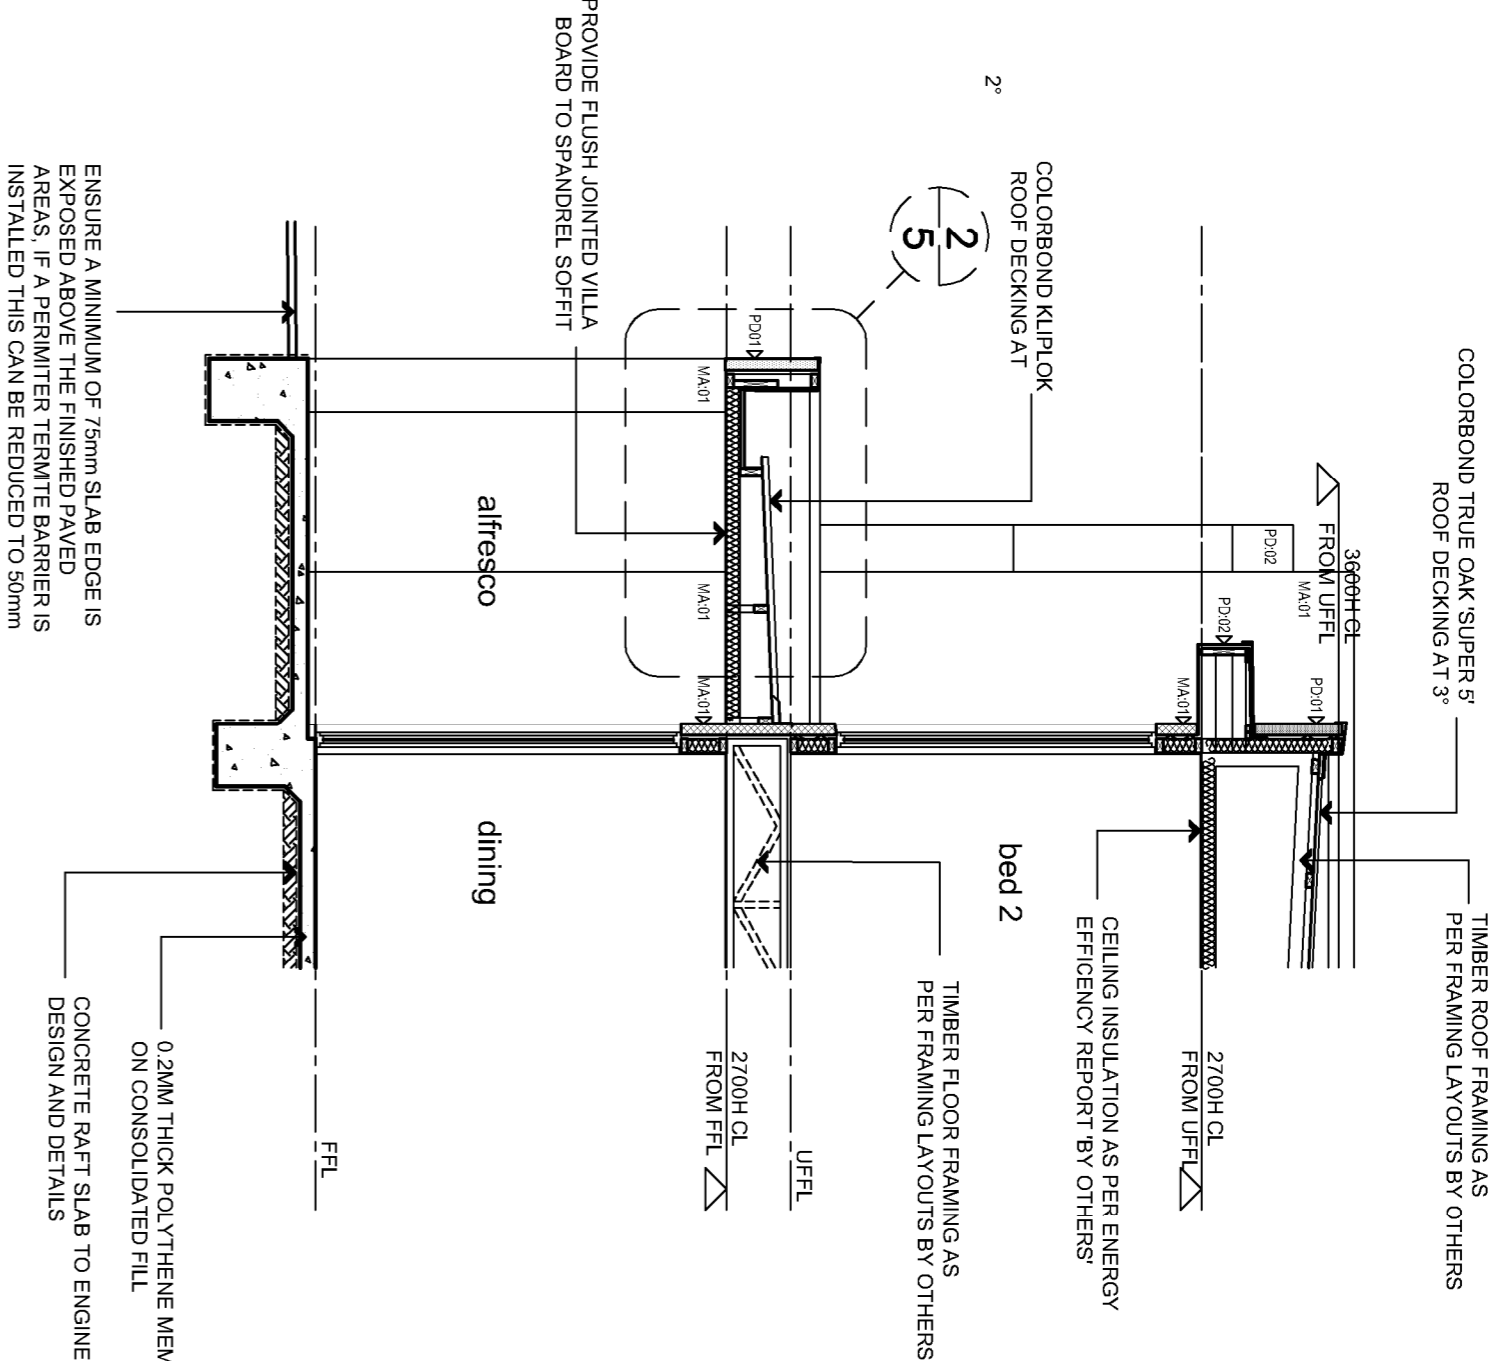

part section DD3 - 2


scale 1:50

NOTE: ALL PARAPET HEIGHTS TO BE
CONFIRMED AGAINST FRAMING DESIGN

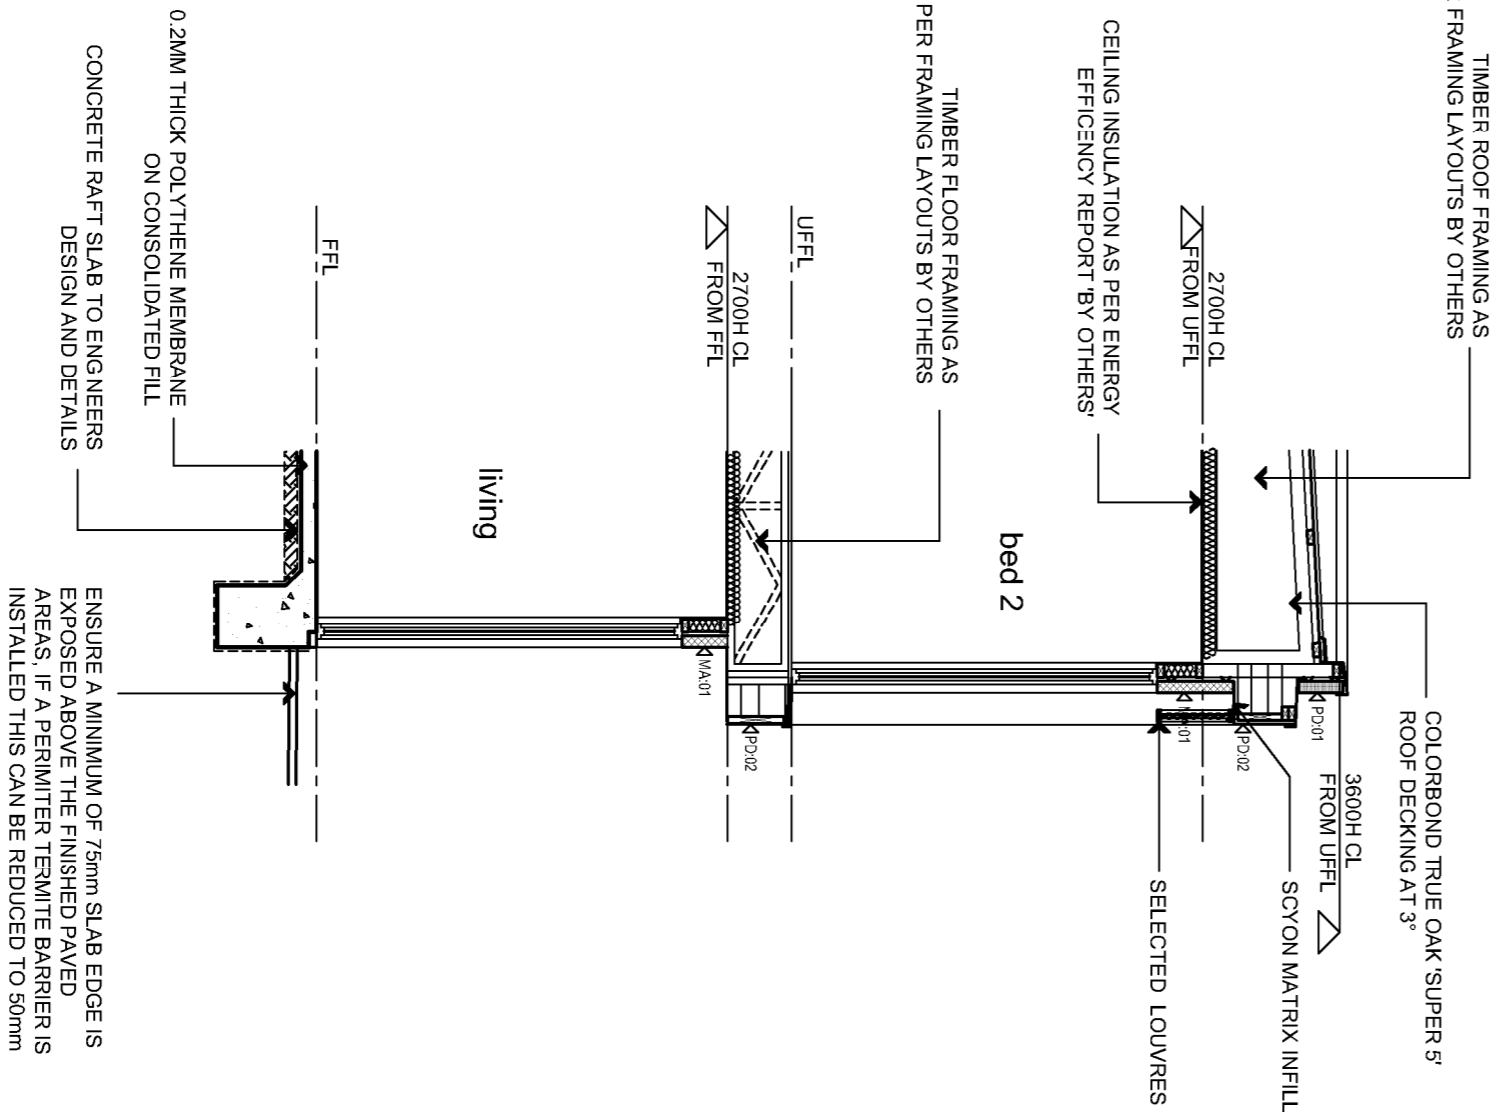


part section ED3 - 2

scale 1:50

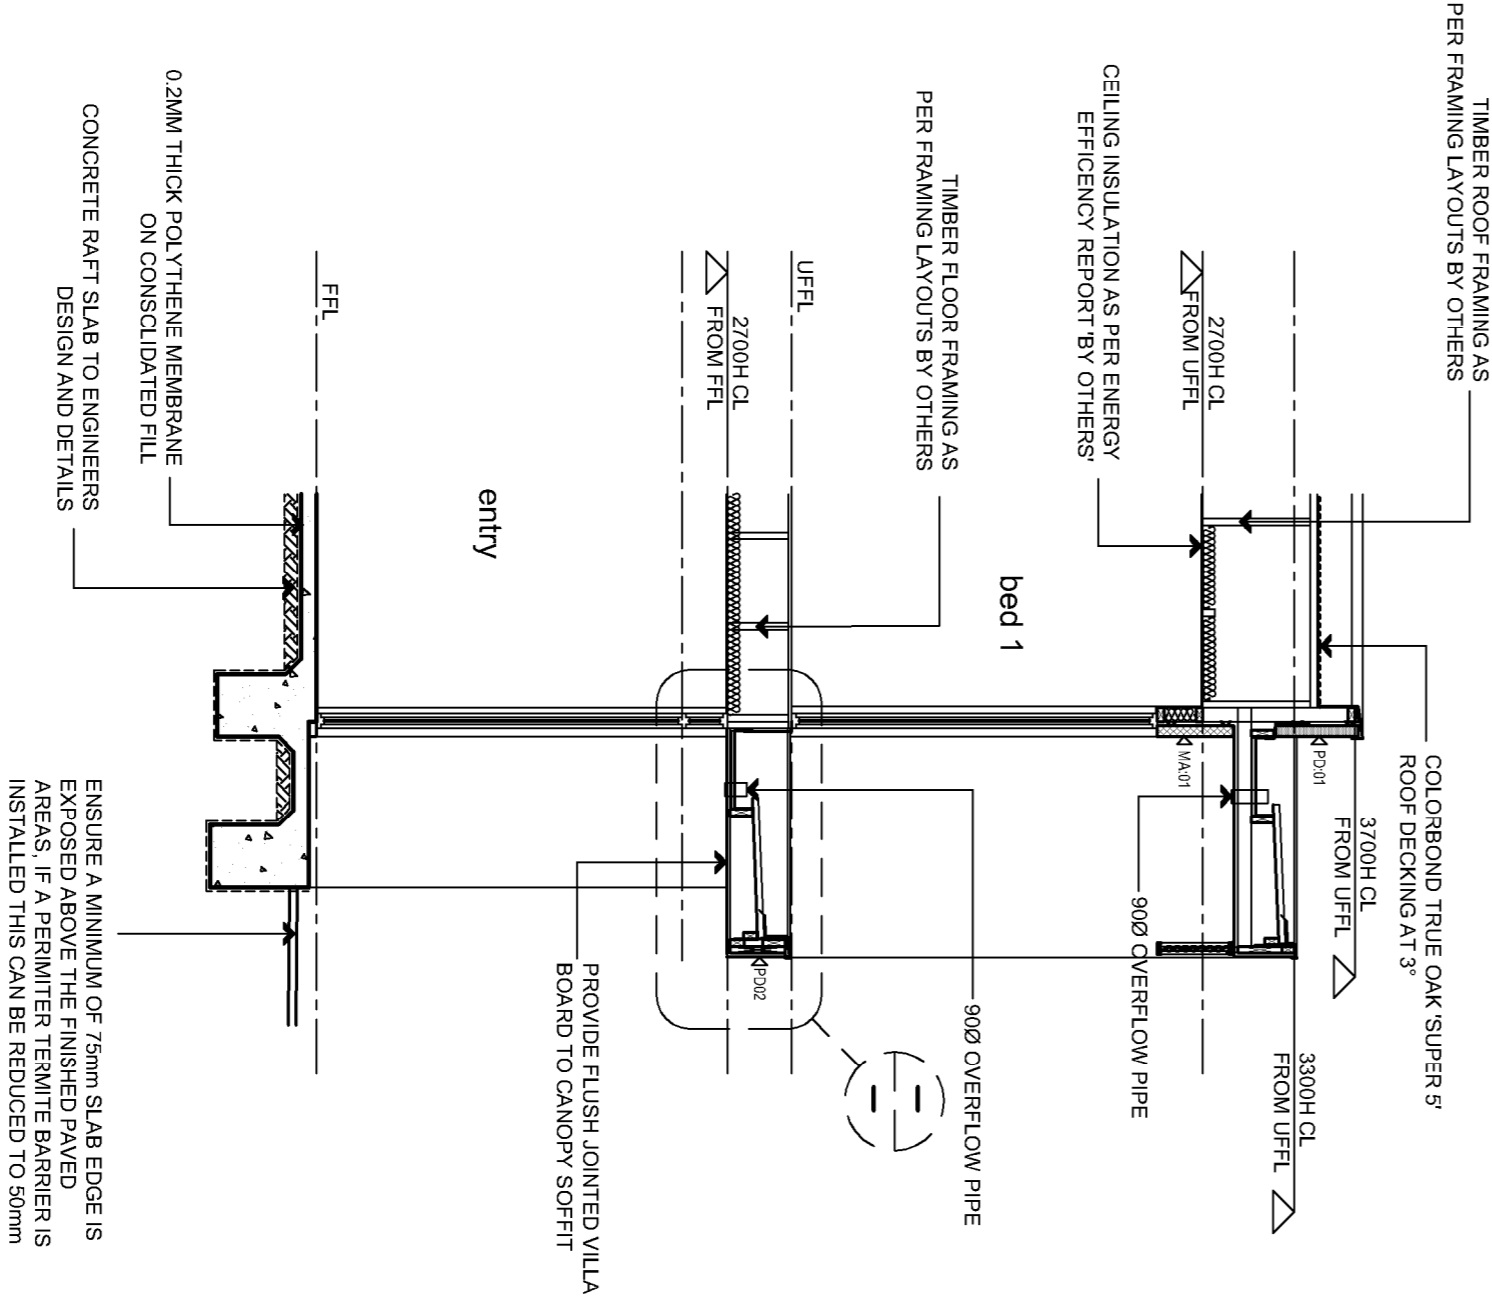


part section FD4 - 2

scale 1:50

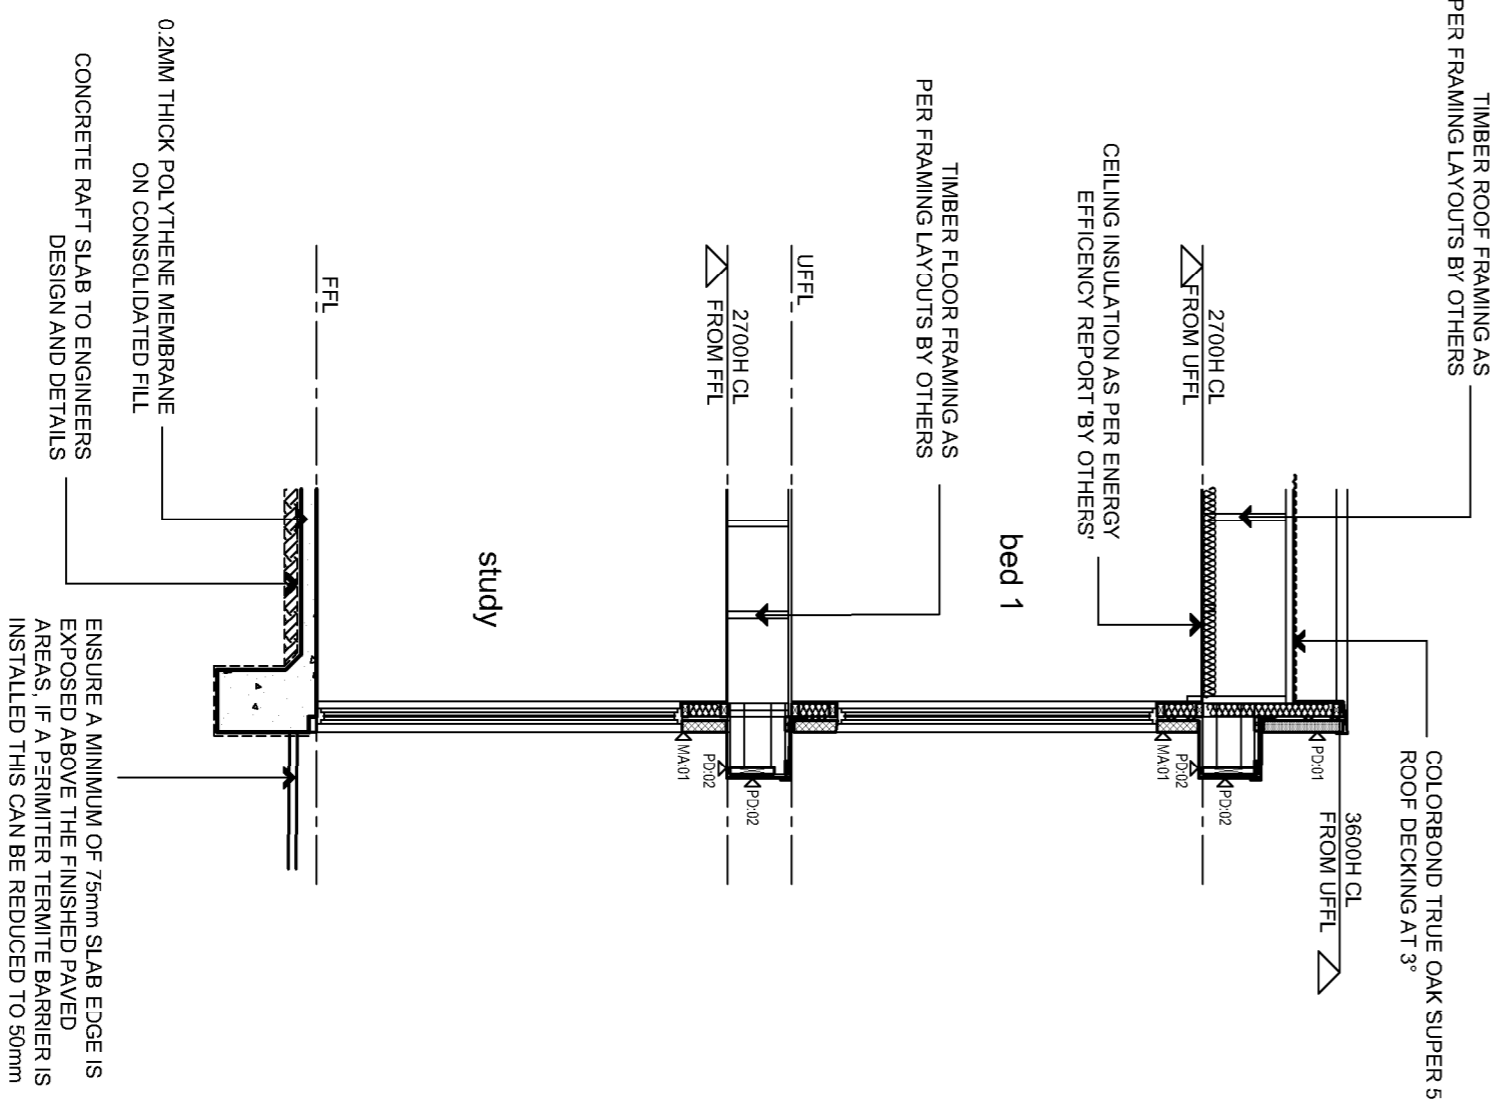

part section GD5 - 2

scale 1:50

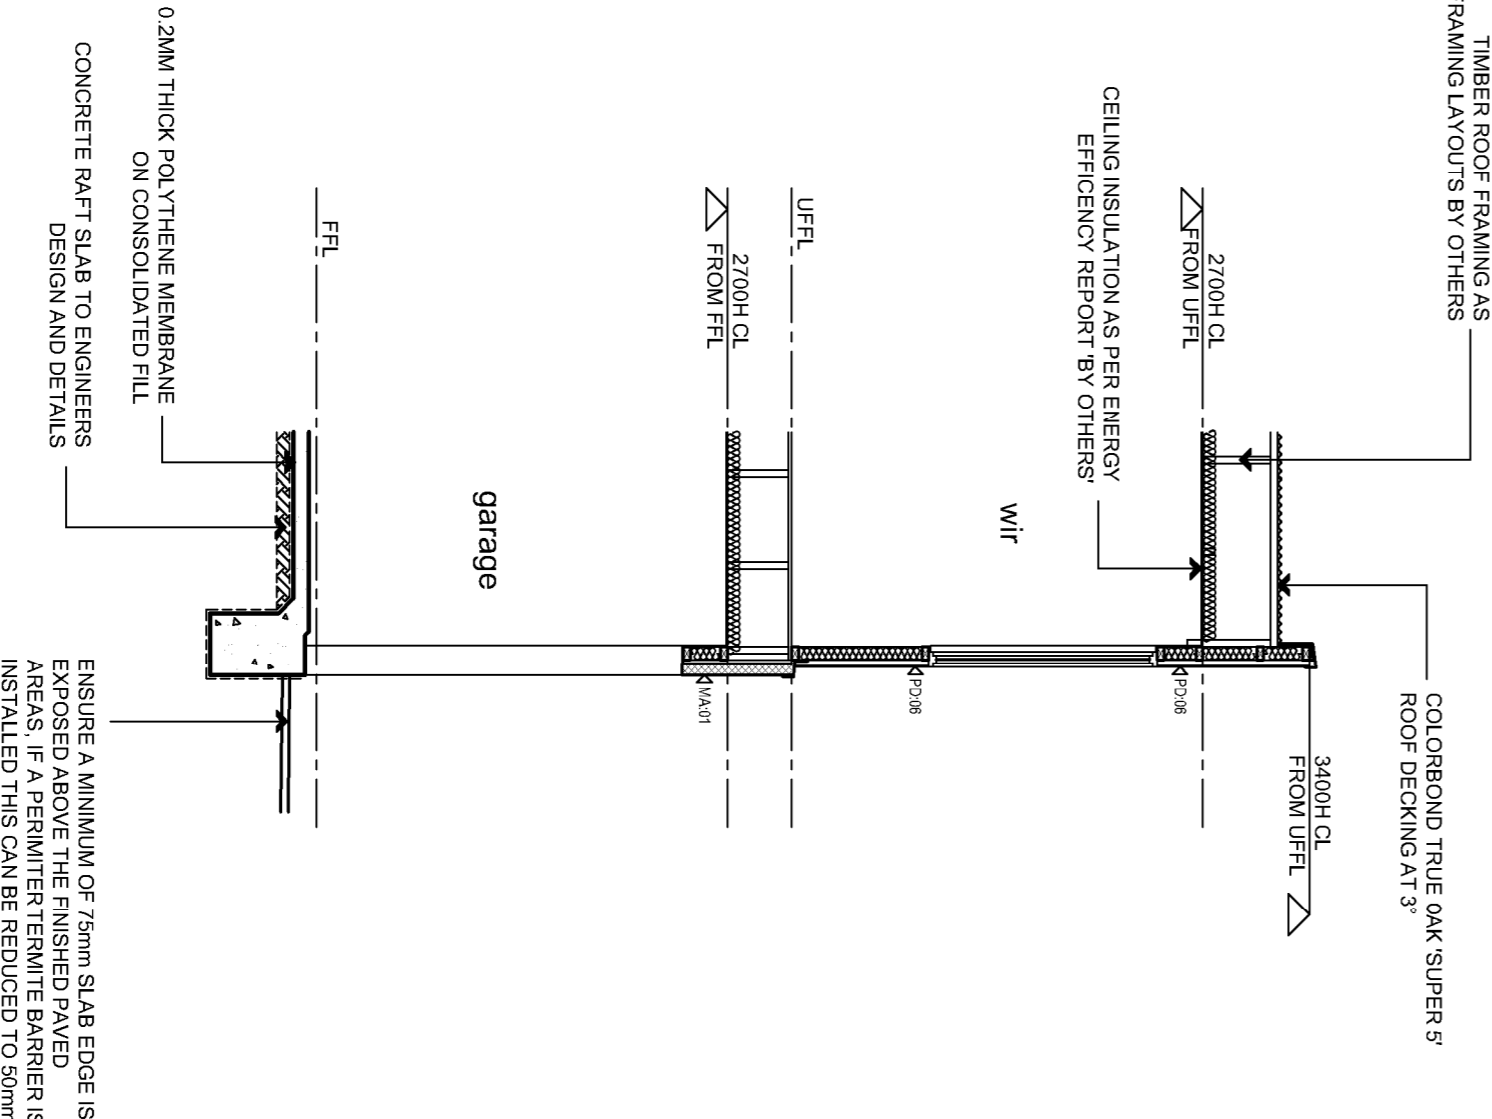

part section HD5 - 2

scale 1:50