



part section ID5 - 2

scale 1:50

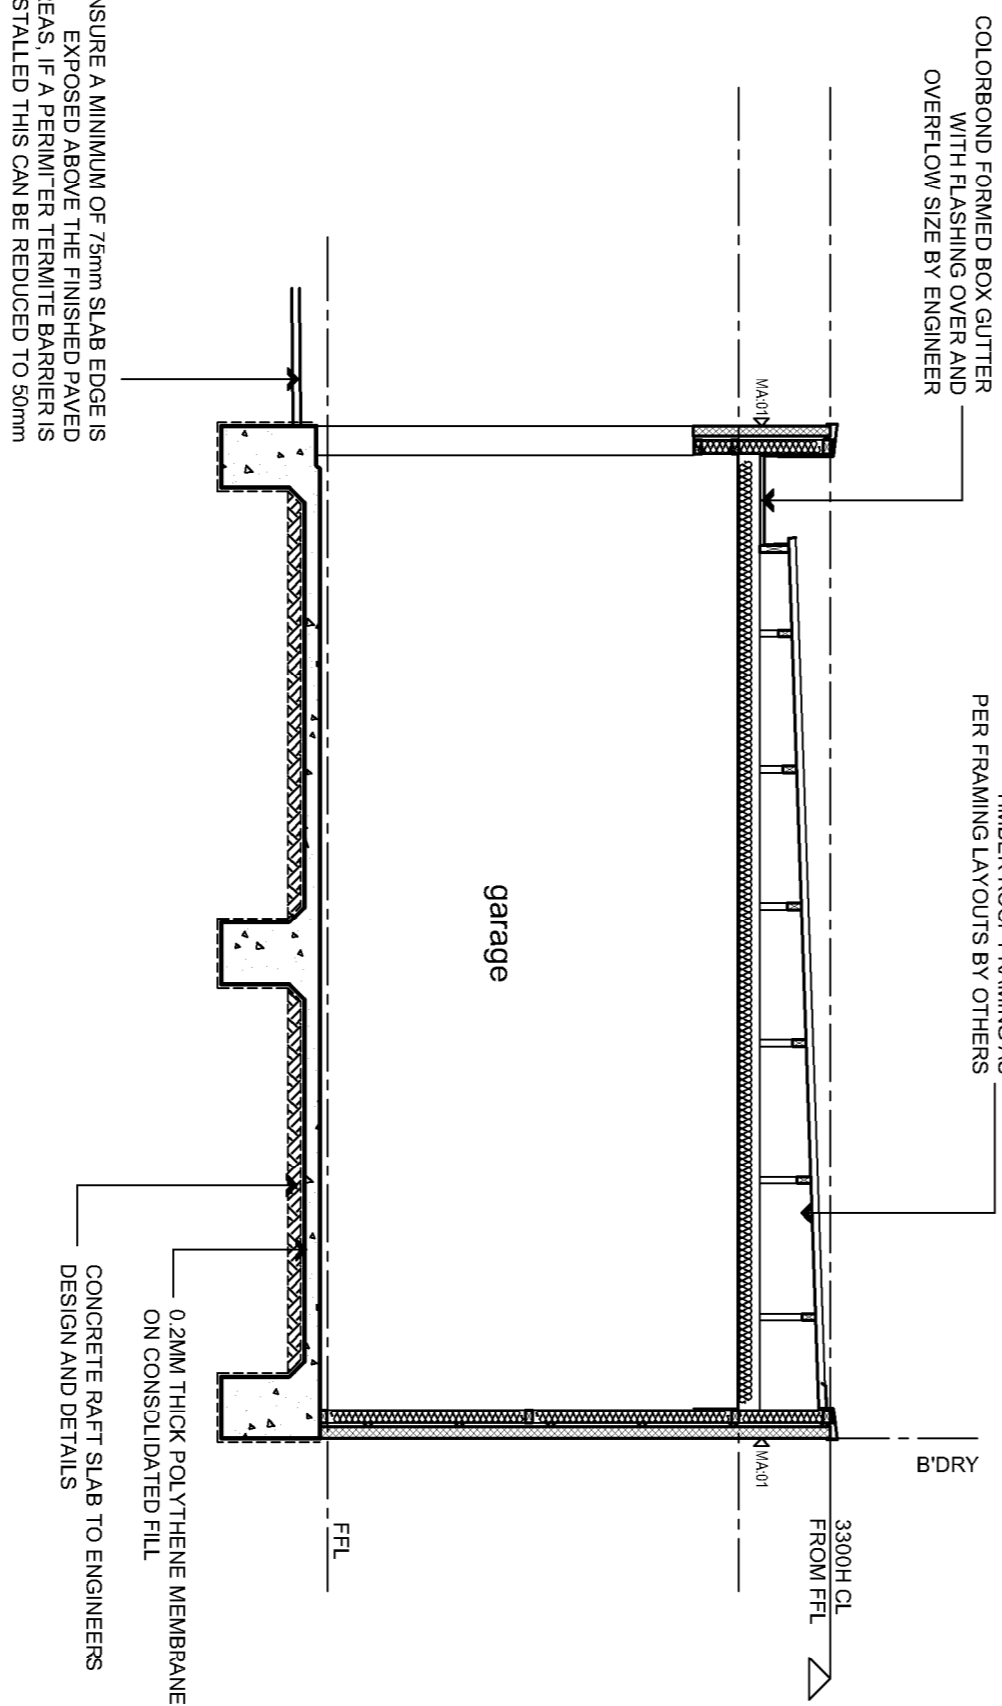


part section JD1 - 2

scale 1:50

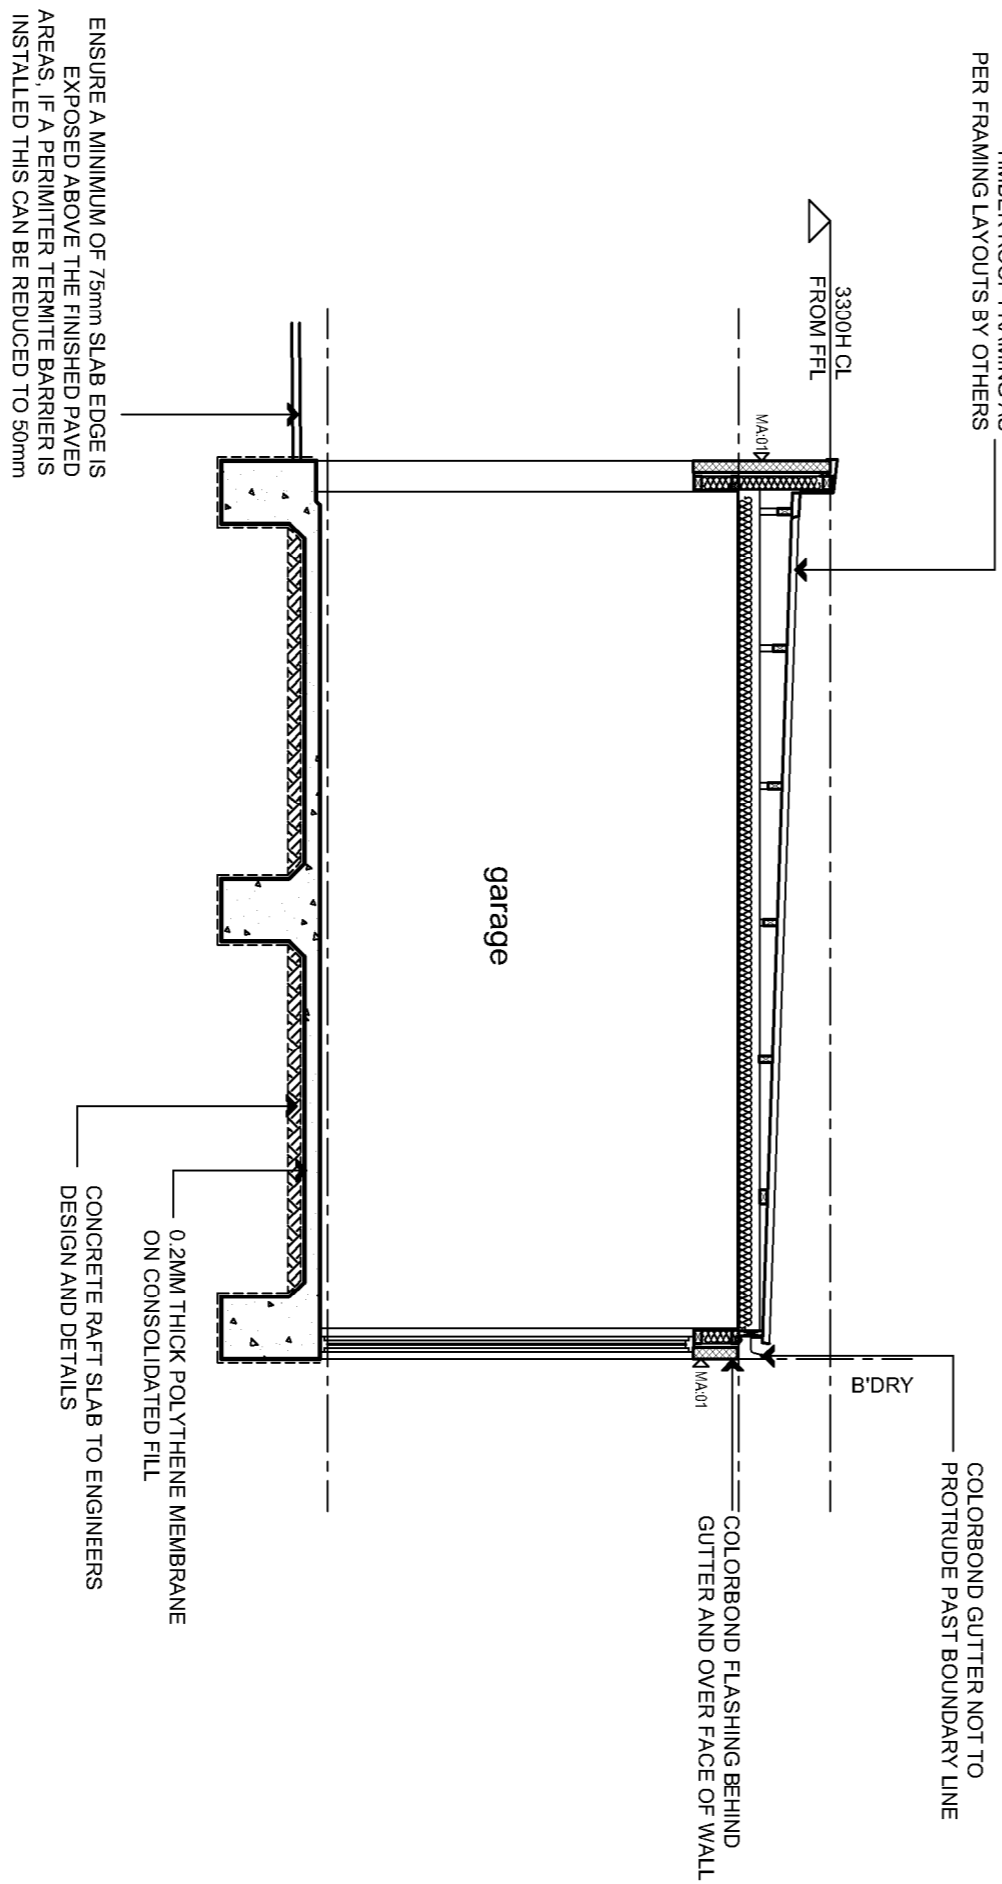


part section KD2 - 2

scale 1:50

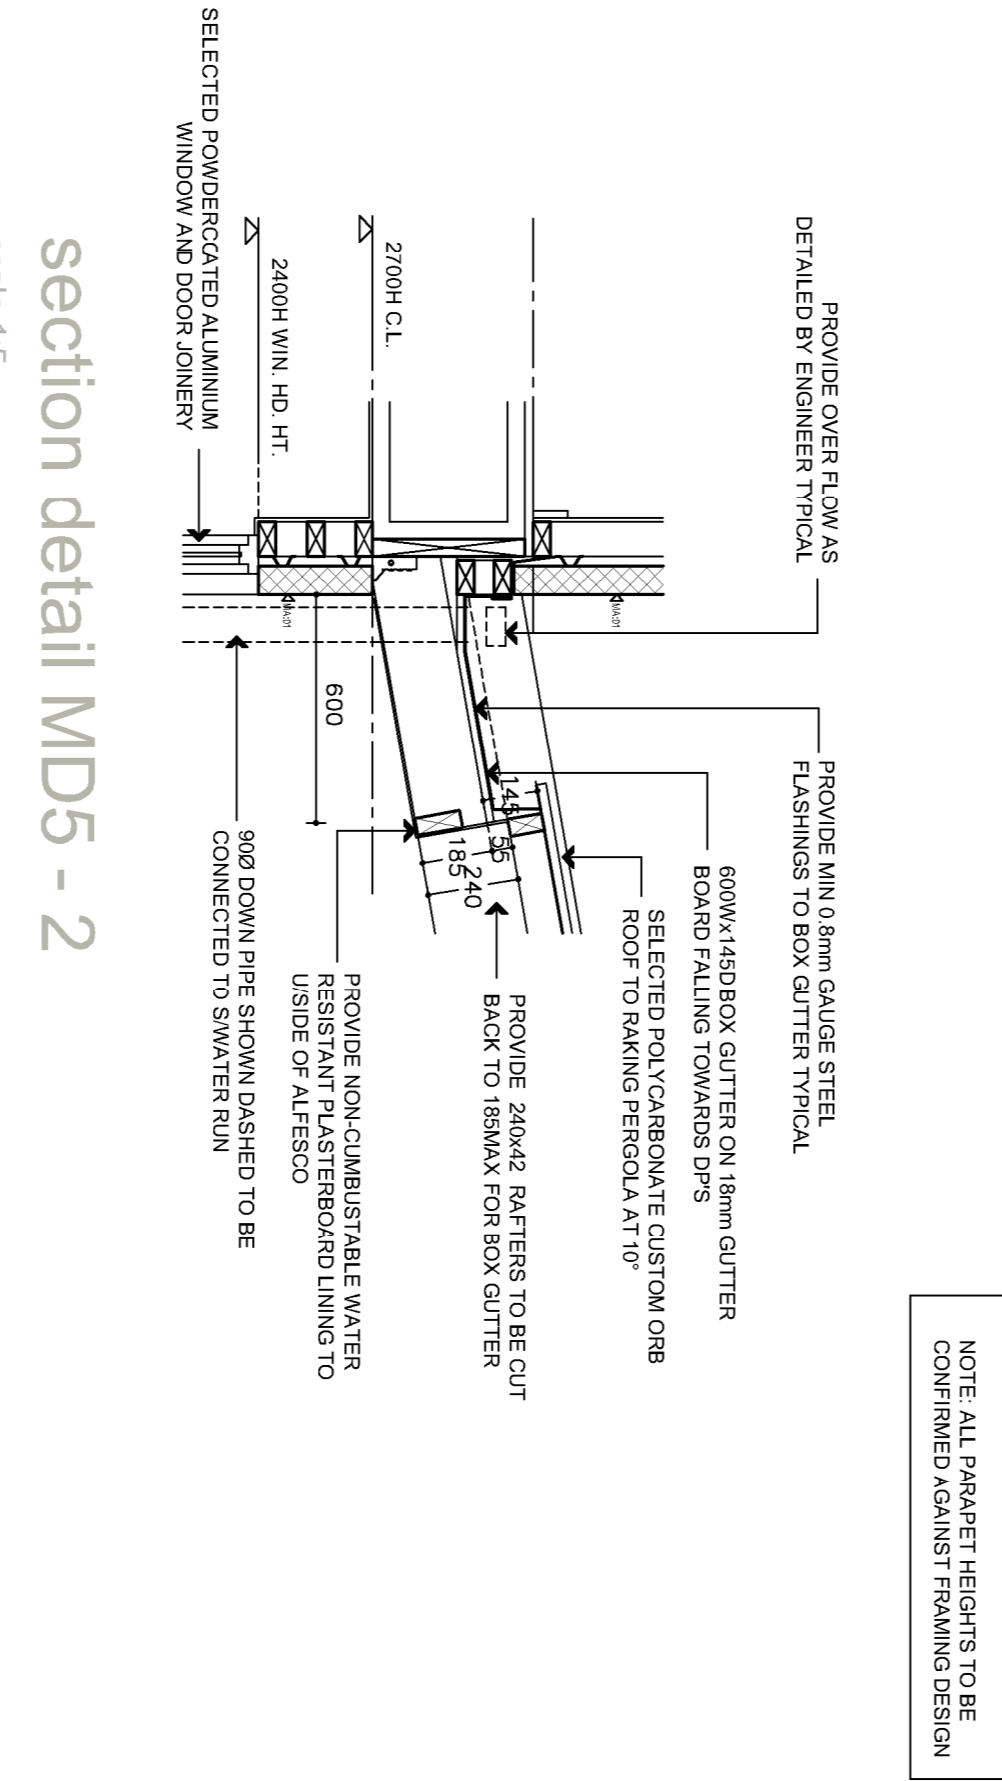


part section MD3 - 2

scale 1:50

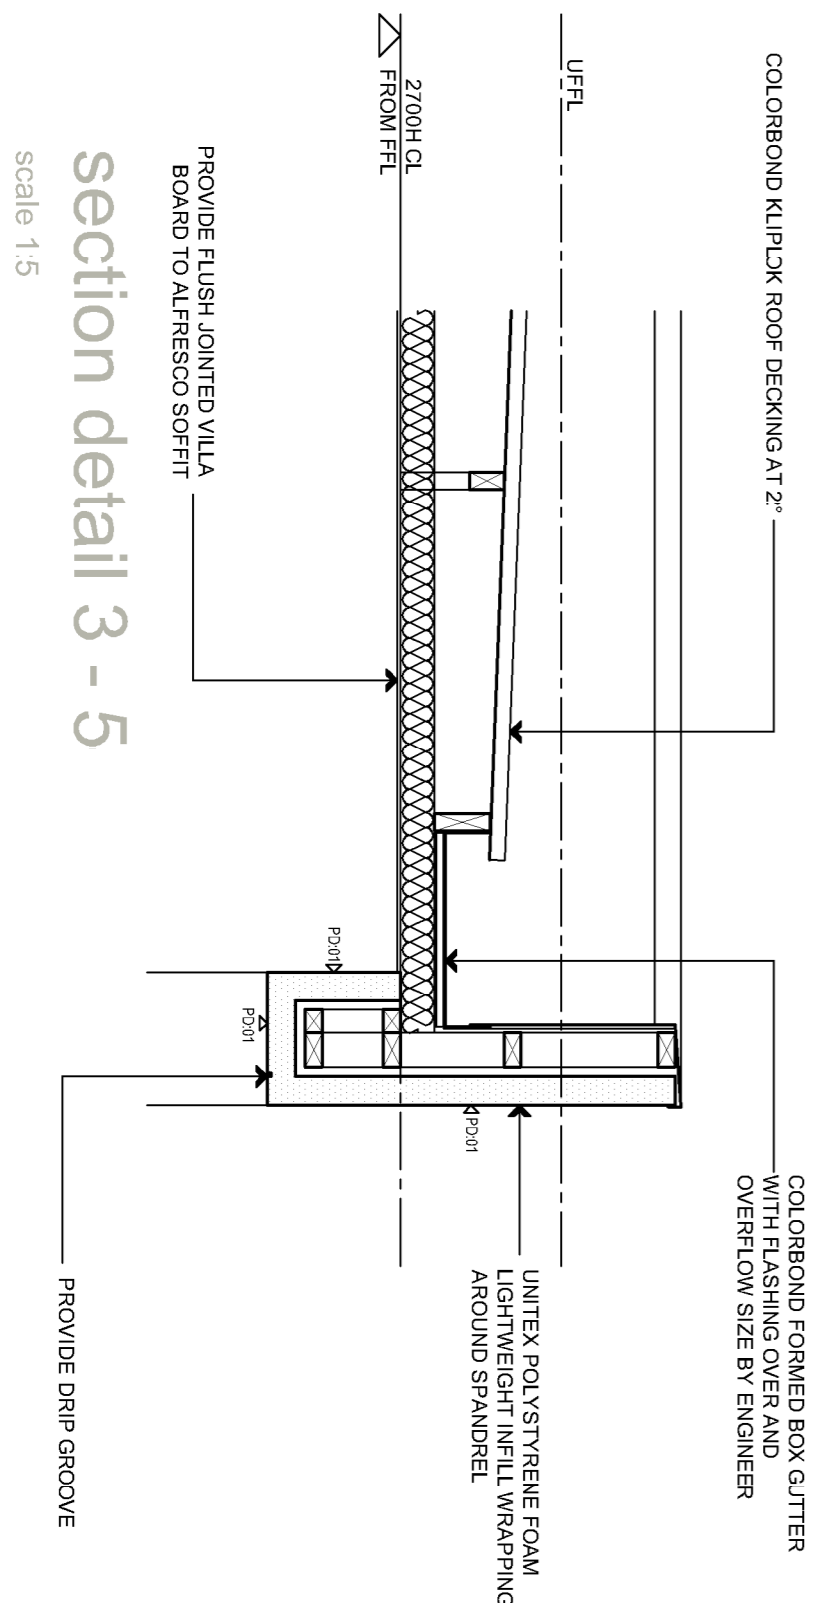


part section ND2 - 2

scale 1:50

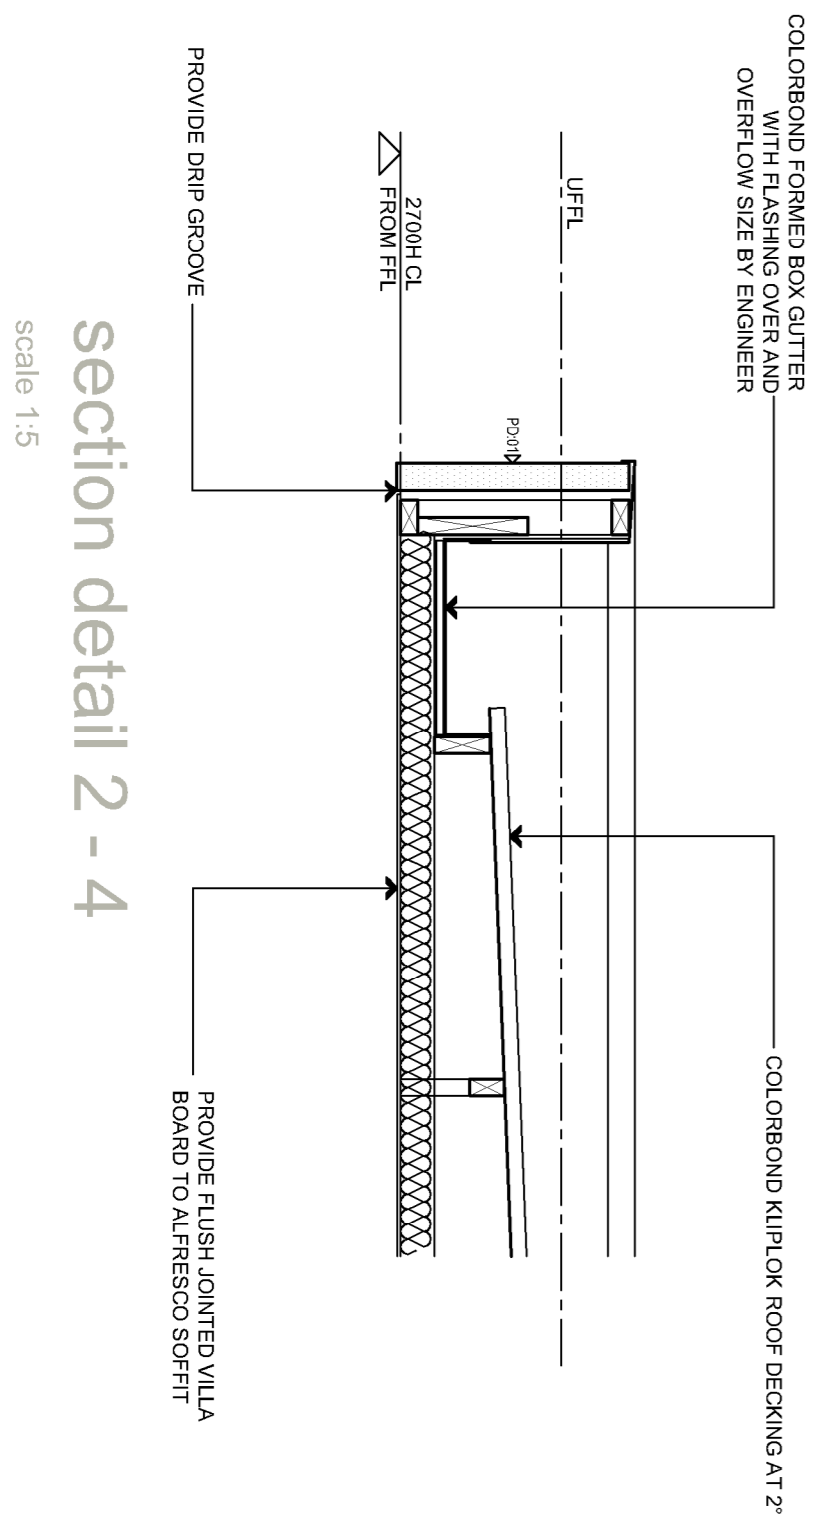

section detail 2 - 4

scale 1:5

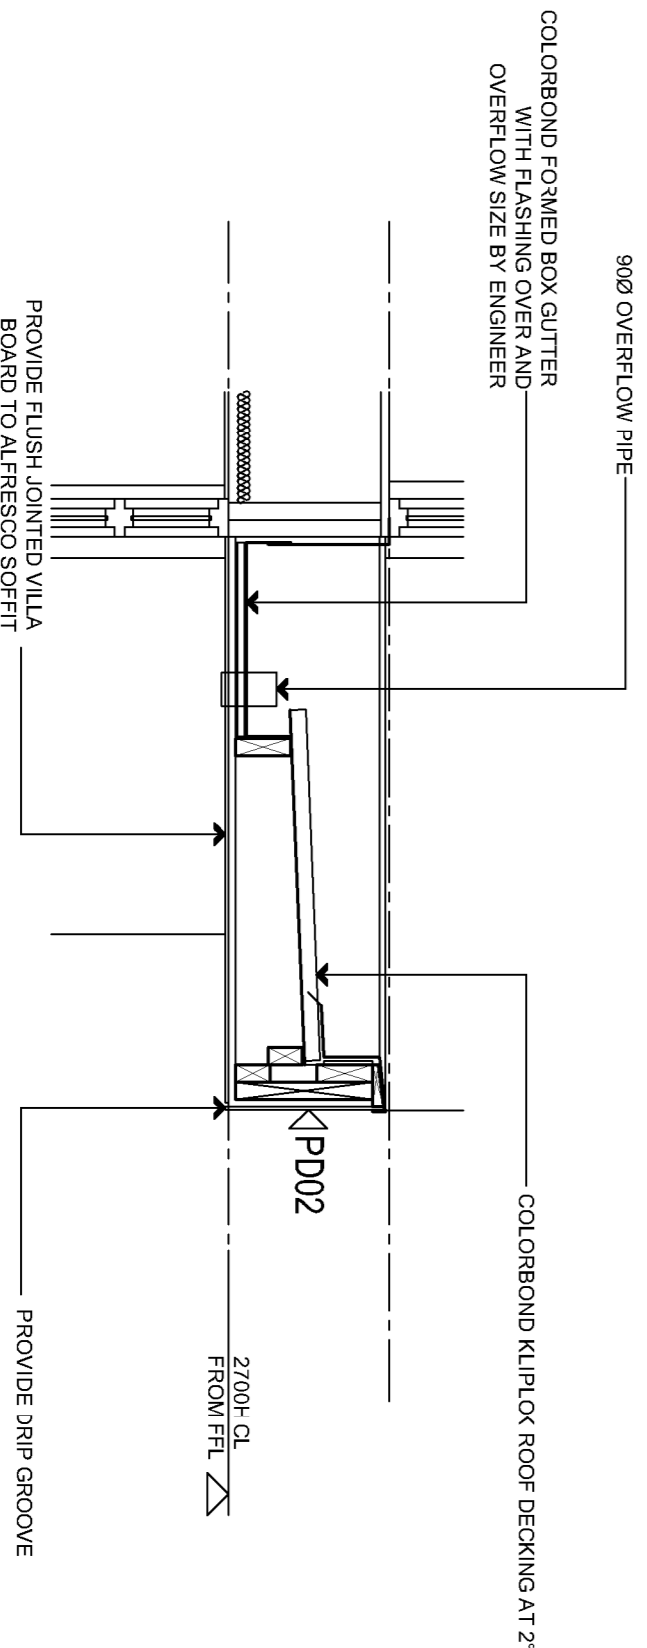

section detail 1 - 4

scale 1:5

