


GROUND FLOOR CONTROL
JOINTS LAYOUT PLAN
SCALE 1:100

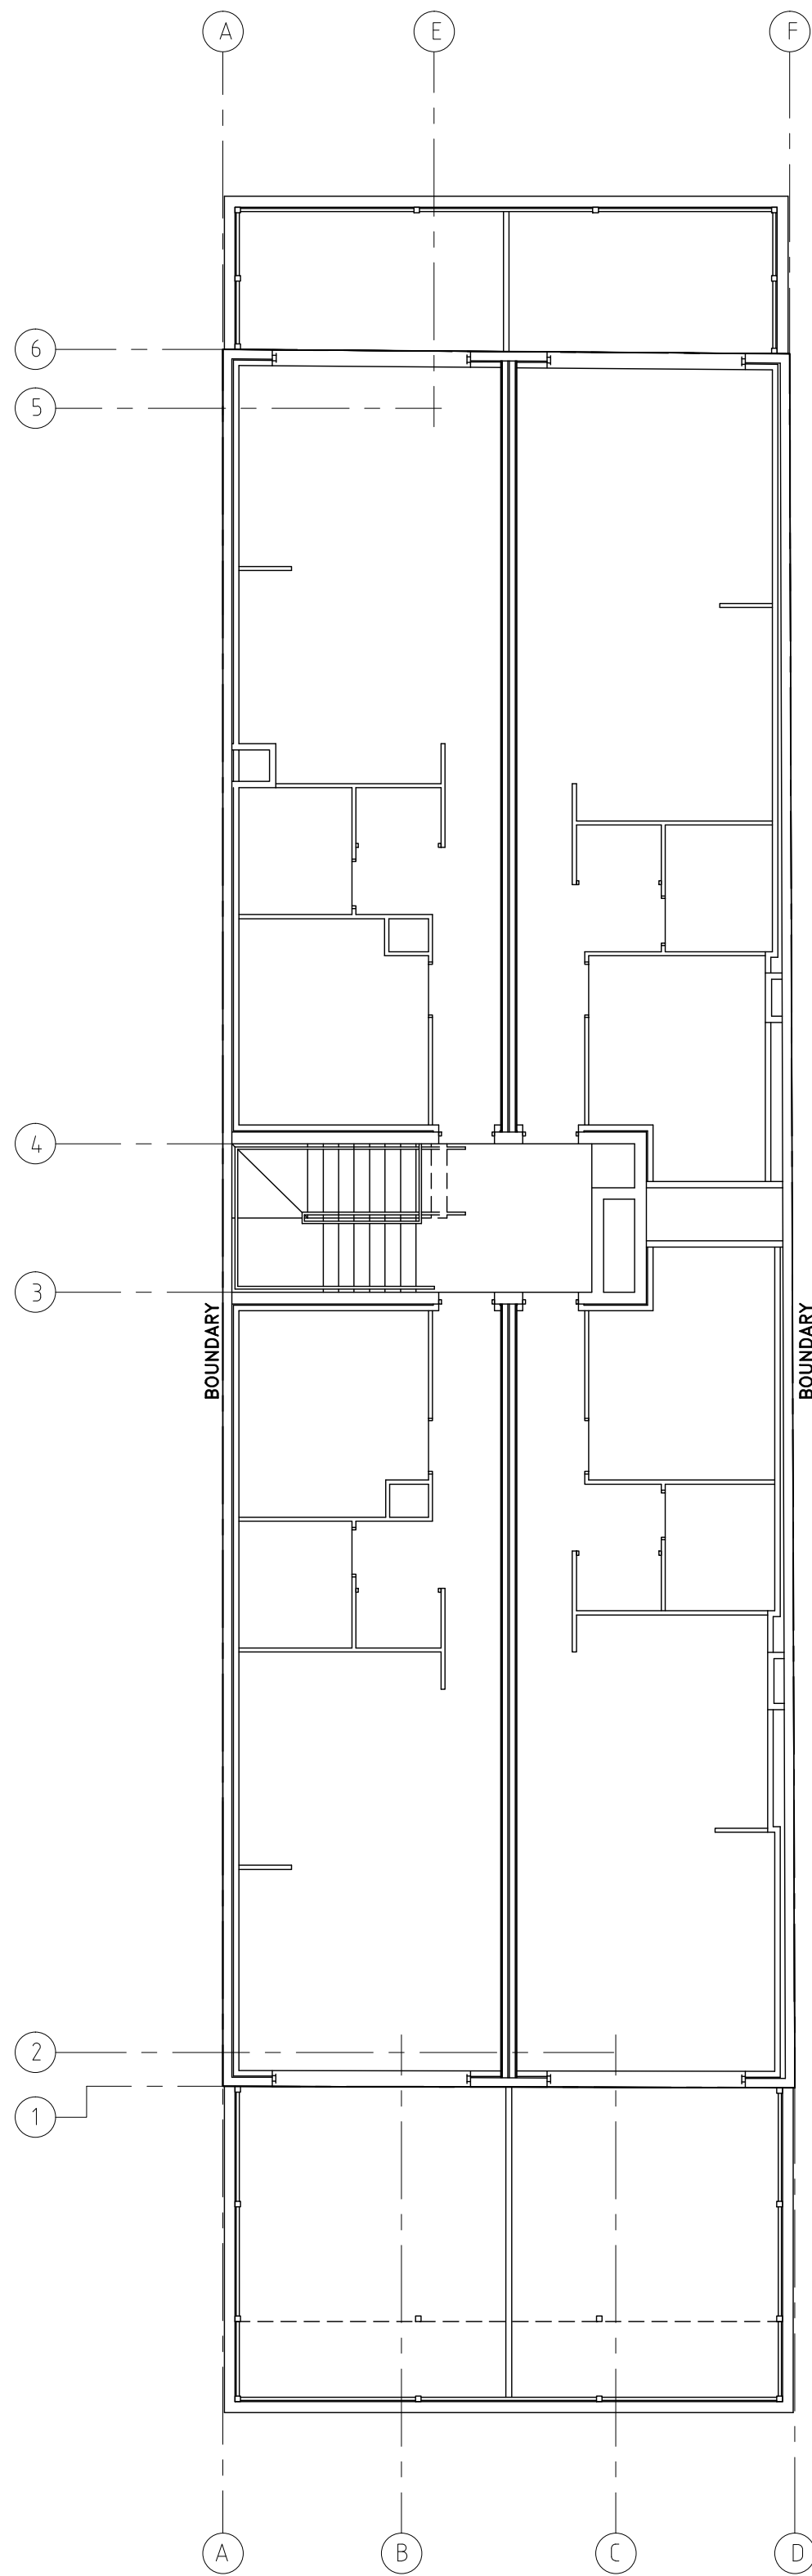

FIRST FLOOR CONTROL JOINTS
LAYOUT PLAN
SCALE 1:100

COPYRIGHT ©

THESE DRAWINGS ARE COPYRIGHT AND REMAIN THE EXCLUSIVE PROPERTY OF STRUCTURAL SYSTEMS PTY LTD. ALL PARTS RESERVED. REPRODUCTION OF THE WHOLE OR PART OF THESE DRAWINGS WITHOUT WRITTEN PERMISSION IS PROHIBITED.

NOTES

- ENGINEER'S DRAWINGS ARE TO BE READ IN CONJUNCTION WITH THE SPECIFICATIONS AND GENERAL CONDITIONS OF THE CONTRACT, THE ASSOCIATED ARCHITECTURAL DRAWINGS, THE ENGINEER'S SOIL AND FOOTING CONSTRUCTION REPORT AND ANY OTHER DRAWINGS RELATING TO THIS PROJECT.
- ALL DIMENSIONS, LEVELS AND SETTING OUT SHALL BE VERIFIED WITH THE ARCHITECTURAL DRAWINGS AND CHECKED ON SITE PRIOR TO COMMENCING FABRICATION AND/ OR CONSTRUCTION. THE ENGINEER'S DRAWINGS MUST NOT BE SCALED.
- ALL DIMENSIONS IN mm UNLESS OTHERWISE SPECIFIED.
- ADDITIONS AND SUBSTITUTIONS SHALL ONLY BE MADE WITH THE ENGINEER'S PRIOR KNOWLEDGE AND APPROVAL.
- IT IS THE RESPONSIBILITY OF THE INDIVIDUAL TO ENSURE THAT THEY ARE USING THE CURRENT VERSION OF THIS DRAWING. STRUCTURAL SYSTEMS PTY LTD ACCEPTS NO LIABILITY FOR ISSUES ARISING FROM THE USE OF SUPERSEDED DRAWINGS.

BUILDING APPROVAL


BA.1	BUILDING REDESIGN	30/08/19	BL
u_ARCH_r:	16/08/19		
BA.0	ISSUED FOR BUILDING APPROVAL	19/10/18	KS
	ARCH DRAWING RECEIVED: 26/09/18		
T.0	ISSUED FOR TENDER	07/08/18	JW
	ARCH DRAWING RECEIVED: 27/07/18		
ISSUE NO.	DESCRIPTIONS	DATE	BY

PROJECT
MULTI-LEVEL MIXED USE DEVELOPMENT

ADDRESS
76-78 COMMERCIAL ROAD, PORT ADELAIDE

DRAWING TITLE
CONTROL JOINTS LAYOUT PLAN

CLIENT
VITO GROUP

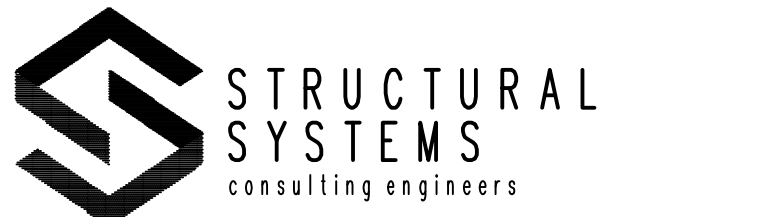

108 Wright Street, Adelaide SA 5000 Tel: (08) 8231 6000
Fax: (08) 8231 3444 Email: civil@structuralsystems.com.au ABN 21 366 115 939

DRAWN	JW	DESIGNED	DJT
CHECKED		DATE REVISED	30/08/19
SCALE	1:100 UNO	PAPER SIZE	A1
DATE ISSUED	19/10/18	DATE ISSUED	19/10/18
ALL DIMENSIONS IN mm - DO NOT SCALE		PLOT SCALE	1:100
JOB No.	DRAWING No.	STAGE	ISSUE
DT 151210	03	BA	1

STAGE ABBREVIATION: P=PRELIMINARY, DS=ENGINEERING DESIGN STAGE, PA=FOR PLANNING APPROVAL, T=TENDER, BA=BUILDING APPROVAL, C=FOR CONSTRUCTION