




**FIRE BOOSTER CABINET DETAIL**  
NOT TO SCALE (DOORS OPEN)

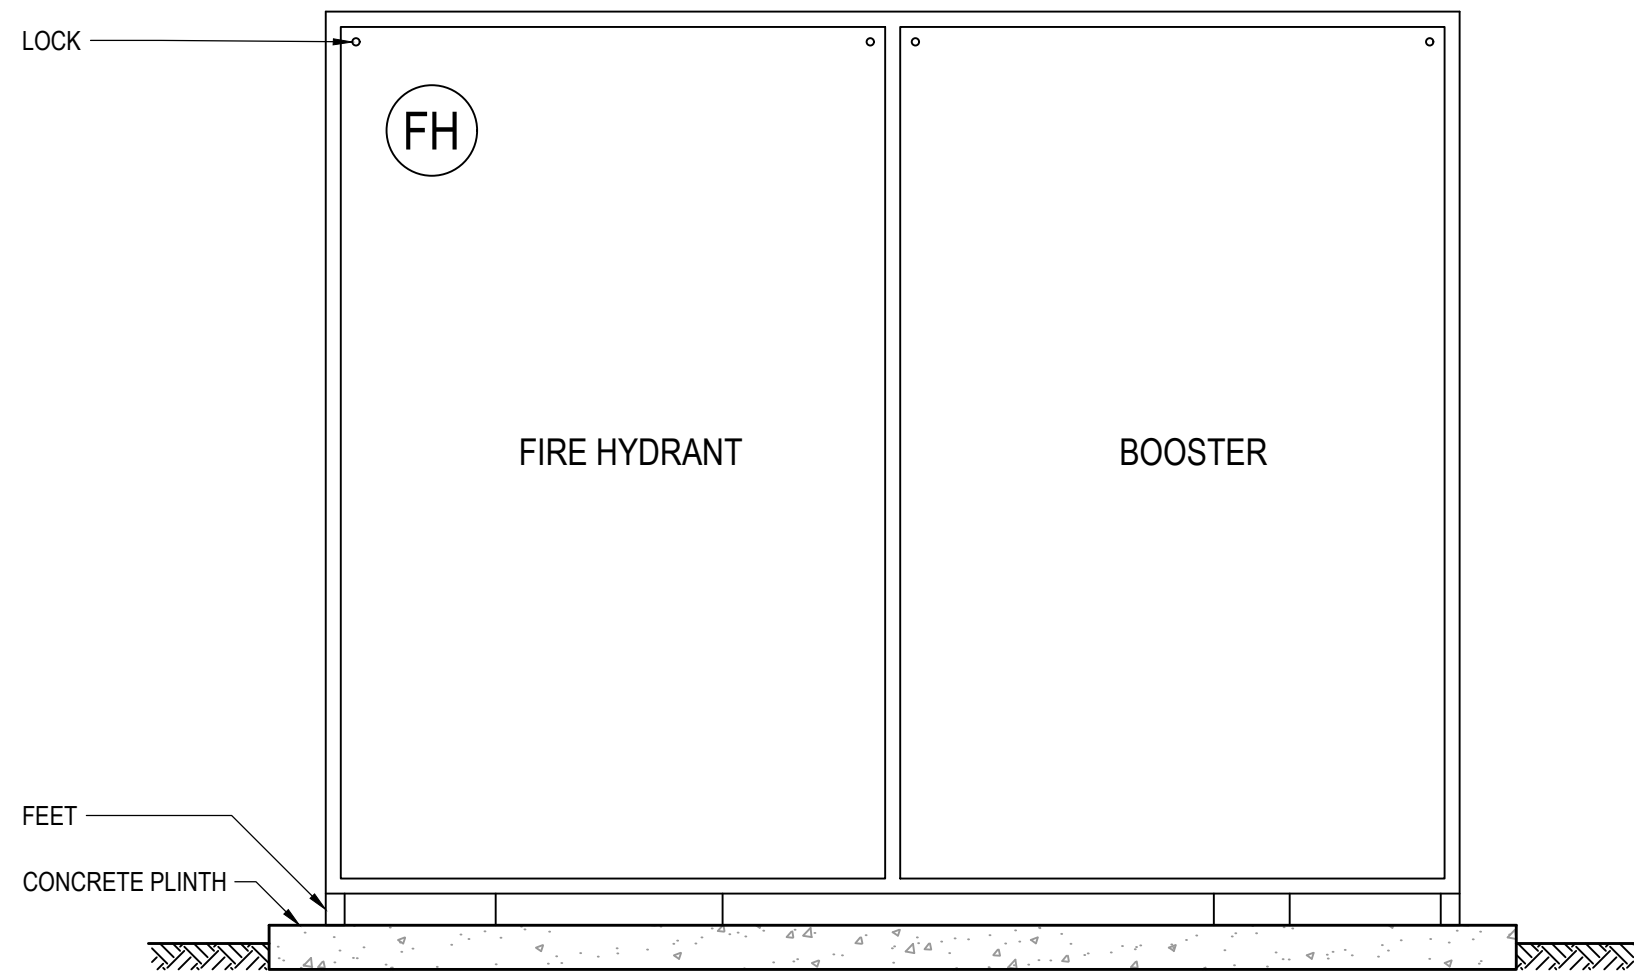


**FIRE BOOSTER CABINET DETAIL**  
NOT TO SCALE (DOORS CLOSED)

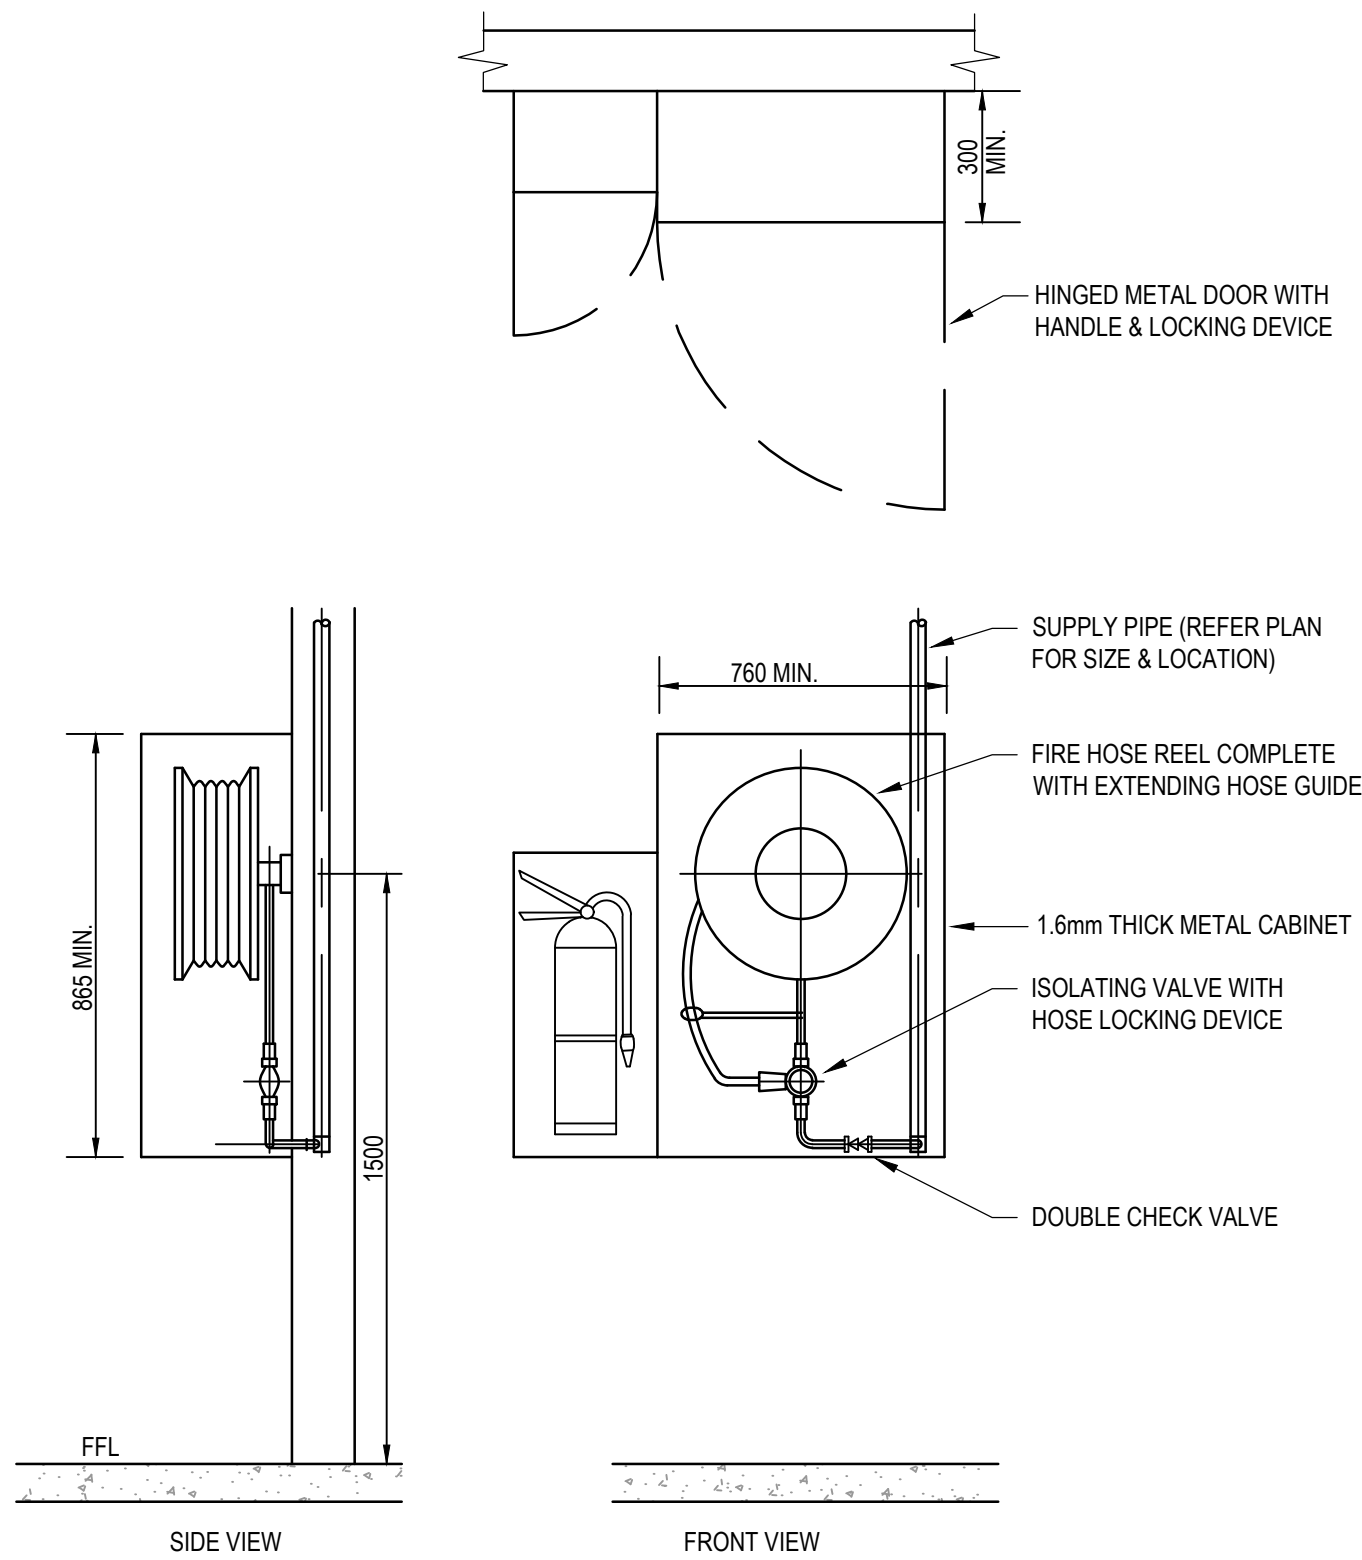


**FIRE HOSE REEL DETAIL**  
NOT TO SCALE

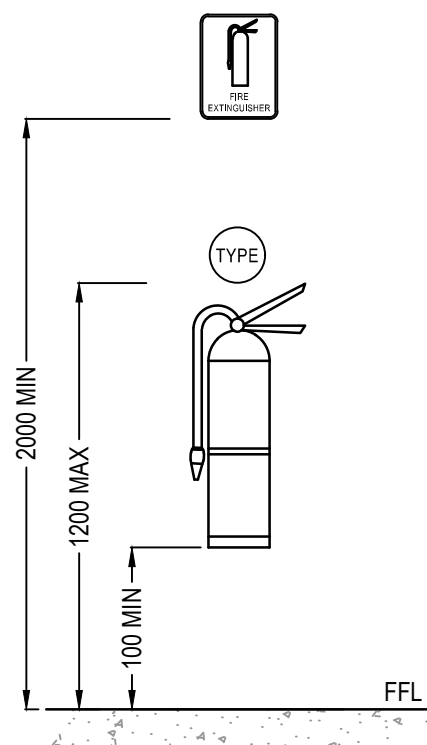

**FIRE EXTINGUISHER DETAIL**  
NOT TO SCALE

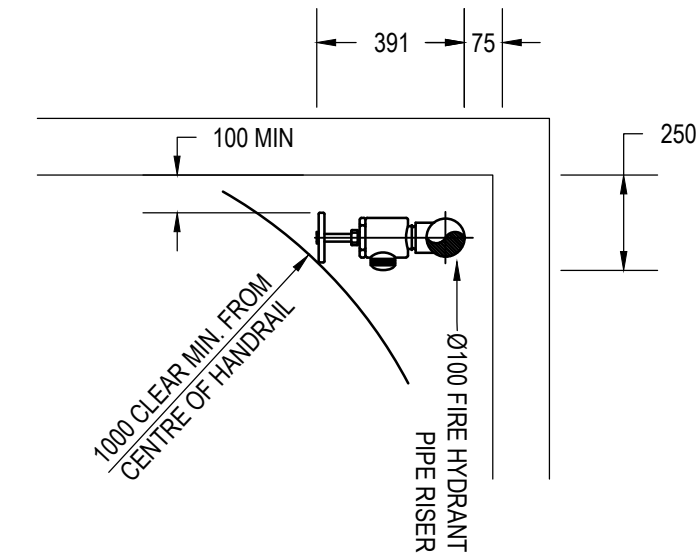

**PLAN VIEW**

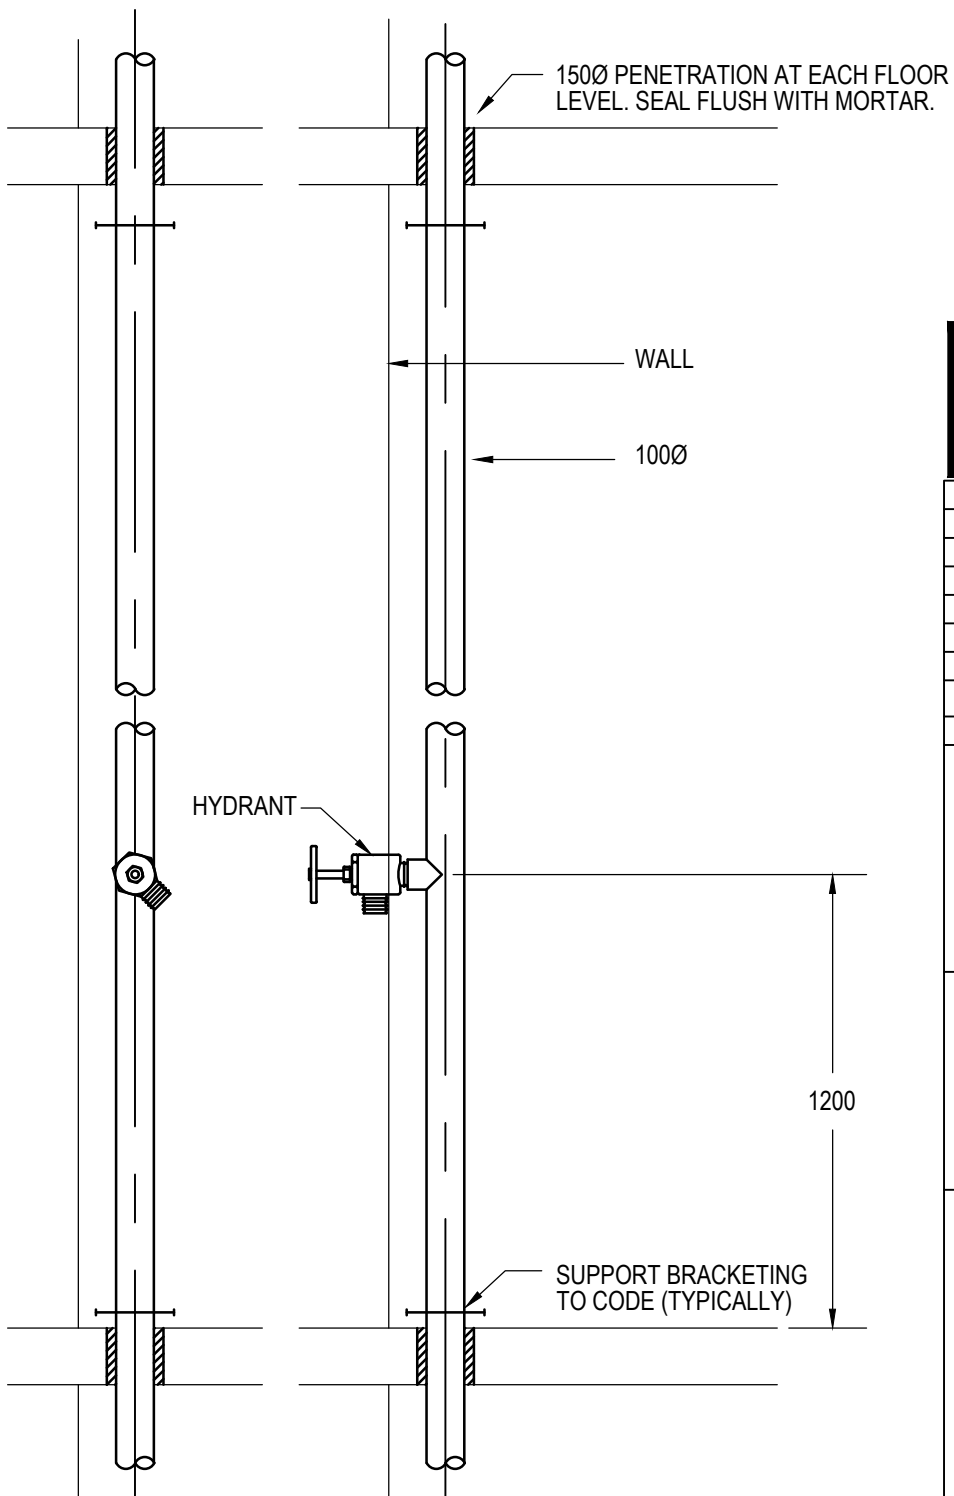

**FIRE HYDRANT IN STAIRWELL DETAIL**  
NOT TO SCALE

PRELIMINARY DRAWINGS FOR  
INFORMATION ONLY, NOT FOR PRICING.  
SERVICES ARE YET TO BE COORDINATED.

Rev	Date	Issue Description	By
0	29-04-19	BUILDING RULES CONSENT	SR

Project  
1 (LOT 181) GLENBURNIE TERRACE  
PLYMPTON, SA 5038  
PROPOSED APARTMENTS

Title  
WET FIRE SERVICES  
DETAILS

Architect  
**URBANIZE**  
ARCHITECT  
PTY. LTD. A.B.N. 21 093 044 427  
TEL. 9338 1988 FAX. 9352 8477  
233 BACOT RD SUBIACO 6008  
PO Box 1940 SUBIACO 6904

**SECON**  
consulting engineers  
456 PULTENEY STREET  
ADELAIDE  
SOUTH AUSTRALIA 5000  
TEL. 08 8223 7800  
engineers@secon.net.au  
A.B.N. 30 613 300 299  
A.C.N. 613 300 299

© COPYRIGHT SECON PTY. LTD. 2019			
North	DRAWN	SR	CHECKED
	ENG	SR	Q.A.
	DATE	MAR 19	SCALE
			N.T.S. @ A1
DRAWING No.		B9025-F-SK05	
PLOT DATE: 29/04/2019		Size	Rev
		A1	0

## BUILDING RULES

G:\Proj\B9\B9025 - Glenburnie Terrace Apartments - Plympton\Drawings\Working Drawings\B9025-F-SK01-05.dwg