


FIRST LEVEL LAYOUT
SCALE 1:100

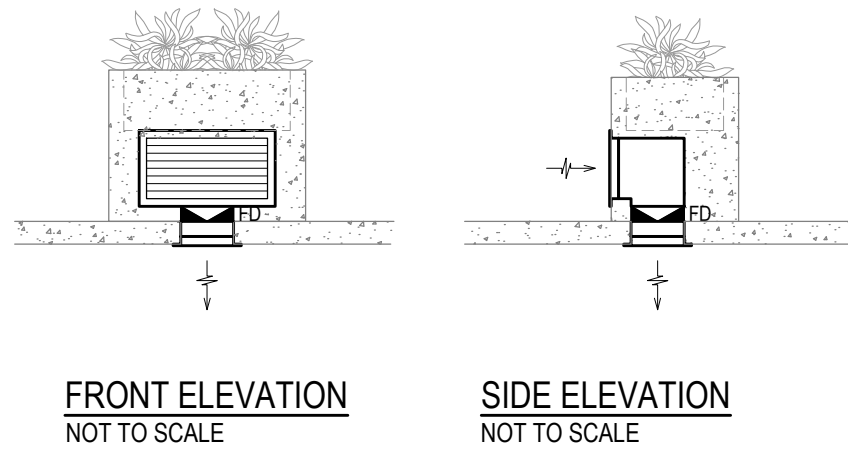

PLANTER BOX MAKE UP AIR DETAIL
NOT TO SCALE

PRELIMINARY DRAWINGS FOR
INFORMATION ONLY, NOT FOR PRICING.
SERVICES ARE YET TO BE COORDINATED.

Rev	Date	Issue Description	By
1	29-04-19	BUILDING RULES CONSENT	TB
0	11-04-19	PRELIMINARY ISSUE	TB

Project
1 (LOT 181) GLENBURNIE TERRACE
PLYMPTON, SA 5038
PROPOSED APARTMENTS

Title
MECHANICAL SERVICES
HVAC - FIRST FLOOR LAYOUT



SECON
consulting engineers
456 PULTENEY STREET
ADELAIDE
SOUTH AUSTRALIA 5000
TEL: 08 8223 7800
eng@secon.net.au
A.B.N. 30 613 300 299
A.C.N. 613 300 299

© COPYRIGHT SECON PTY. LTD. 2019			
North 	DRAWN	TB	CHECKED
	ENG	SMC	Q.A.
	DATE	MAR 19	SCALE
	DRAWING No.	B9025-M-SK01	SHEET
PLOT DATE: 4/29/2019		Size	Rev.
		A1	1



BUILDING RULES