

**Hyde Park  
Place  
Order 1**

REV	DATE

**BFP**

**Apt 1.01  
Kitchen**

Project Name:

Drawing No.:  
**FD-3253V11  
-Kitchen**

Designed By:  
**Vincent**


Designed Date:  
**2020-09-01**

Audit by

Unit:  
**mm**

Scale:

**1/26**

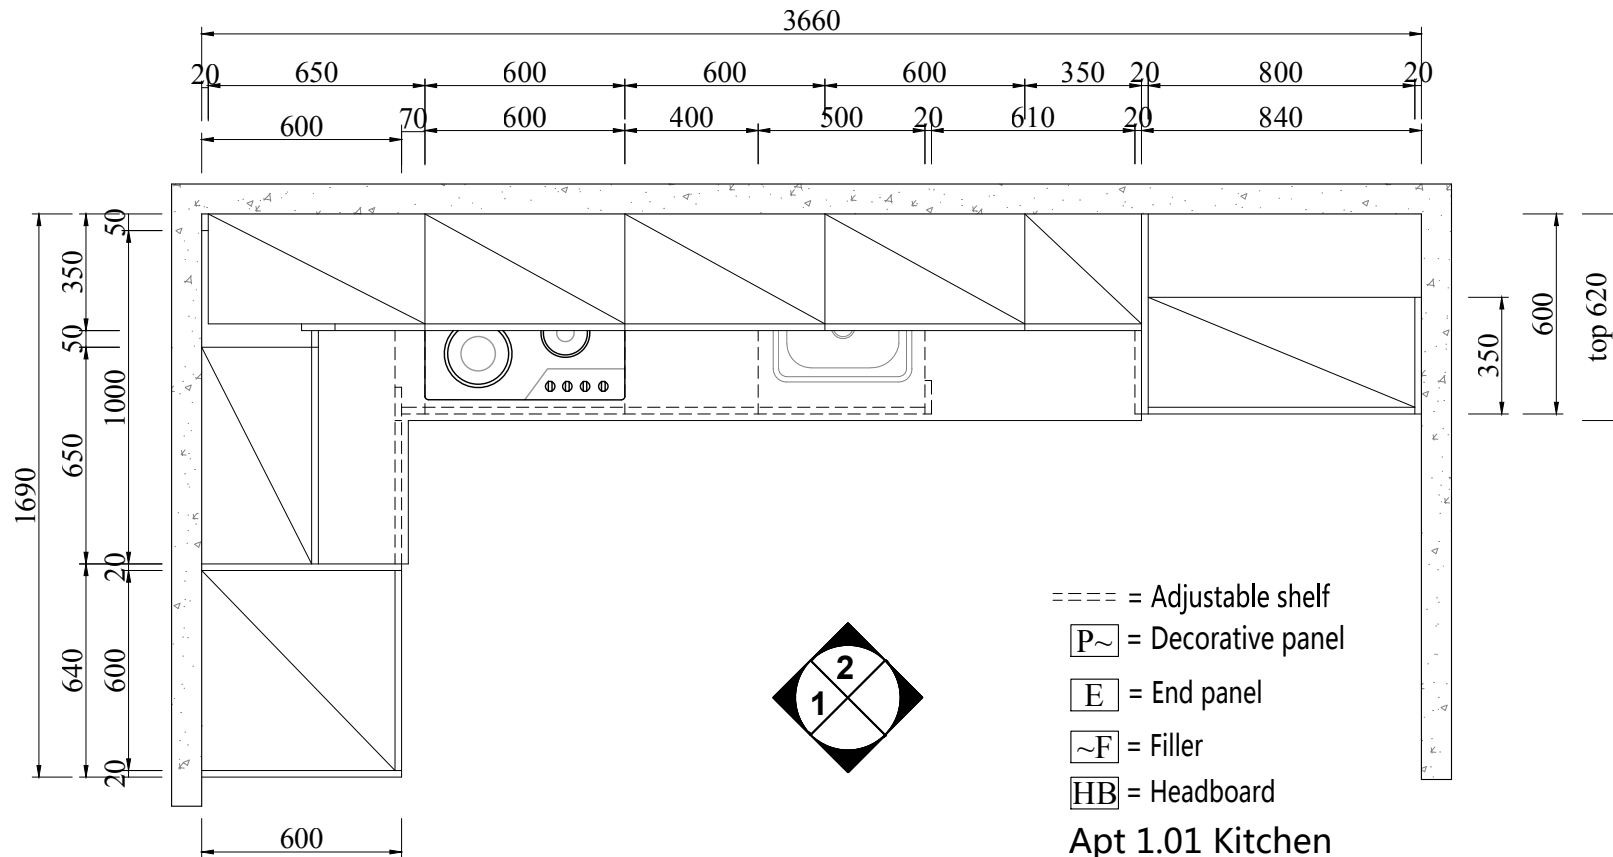

Apt 1.01 Kitchen  
Qty: 1 Set  
Door color: BLC-08A pure white high gloss  
Countertop: Quartz BS1003

Hyde Park  
Place  
Order 1

REV	DATE

**BFP**

Apt 1.01  
Kitchen

Project Name:

Drawing No.:  
**FD-3253V11**  
**-Kitchen**

Designed By:  
**Vincent**



Designed Date:  
**2020-09-01**

Audit by

Unit:  
**mm**

Scale:

2/26

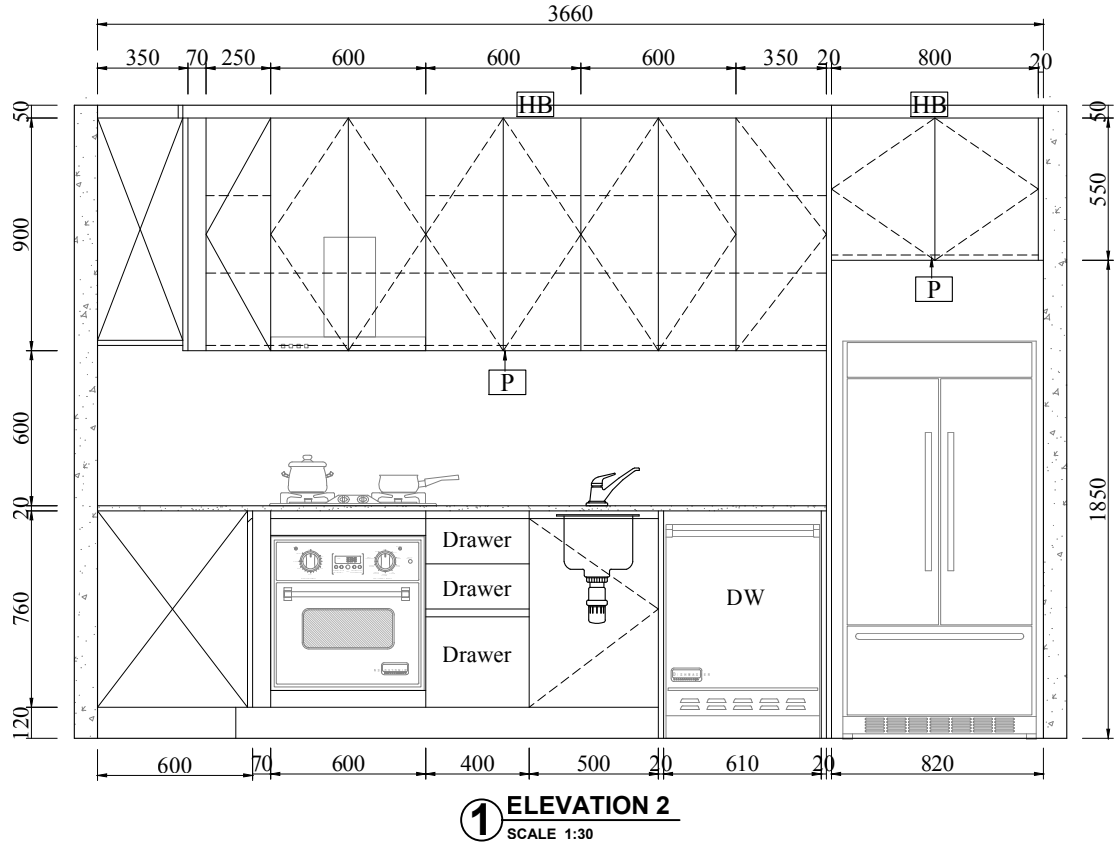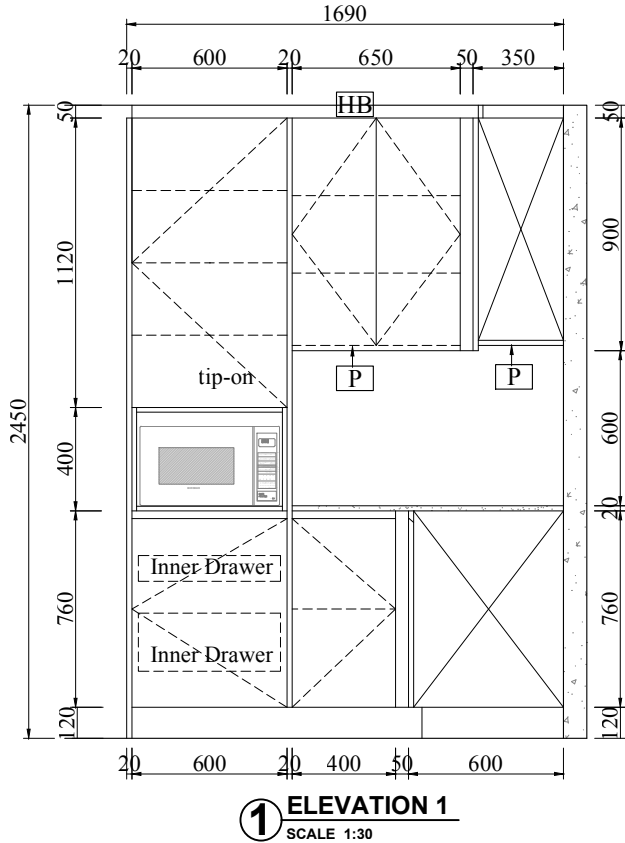

**Hyde Park  
Place  
Order 1**

REV	DATE

**BFP**

**Apt 1.02  
Kitchen**

Project Name:

Drawing No.:  
**FD-3253V11  
-Kitchen**

Designed By:  
**Vincent**


Designed Date:  
**2020-09-01**

Audit by

Unit:  
**mm**

Scale:

**3/26**

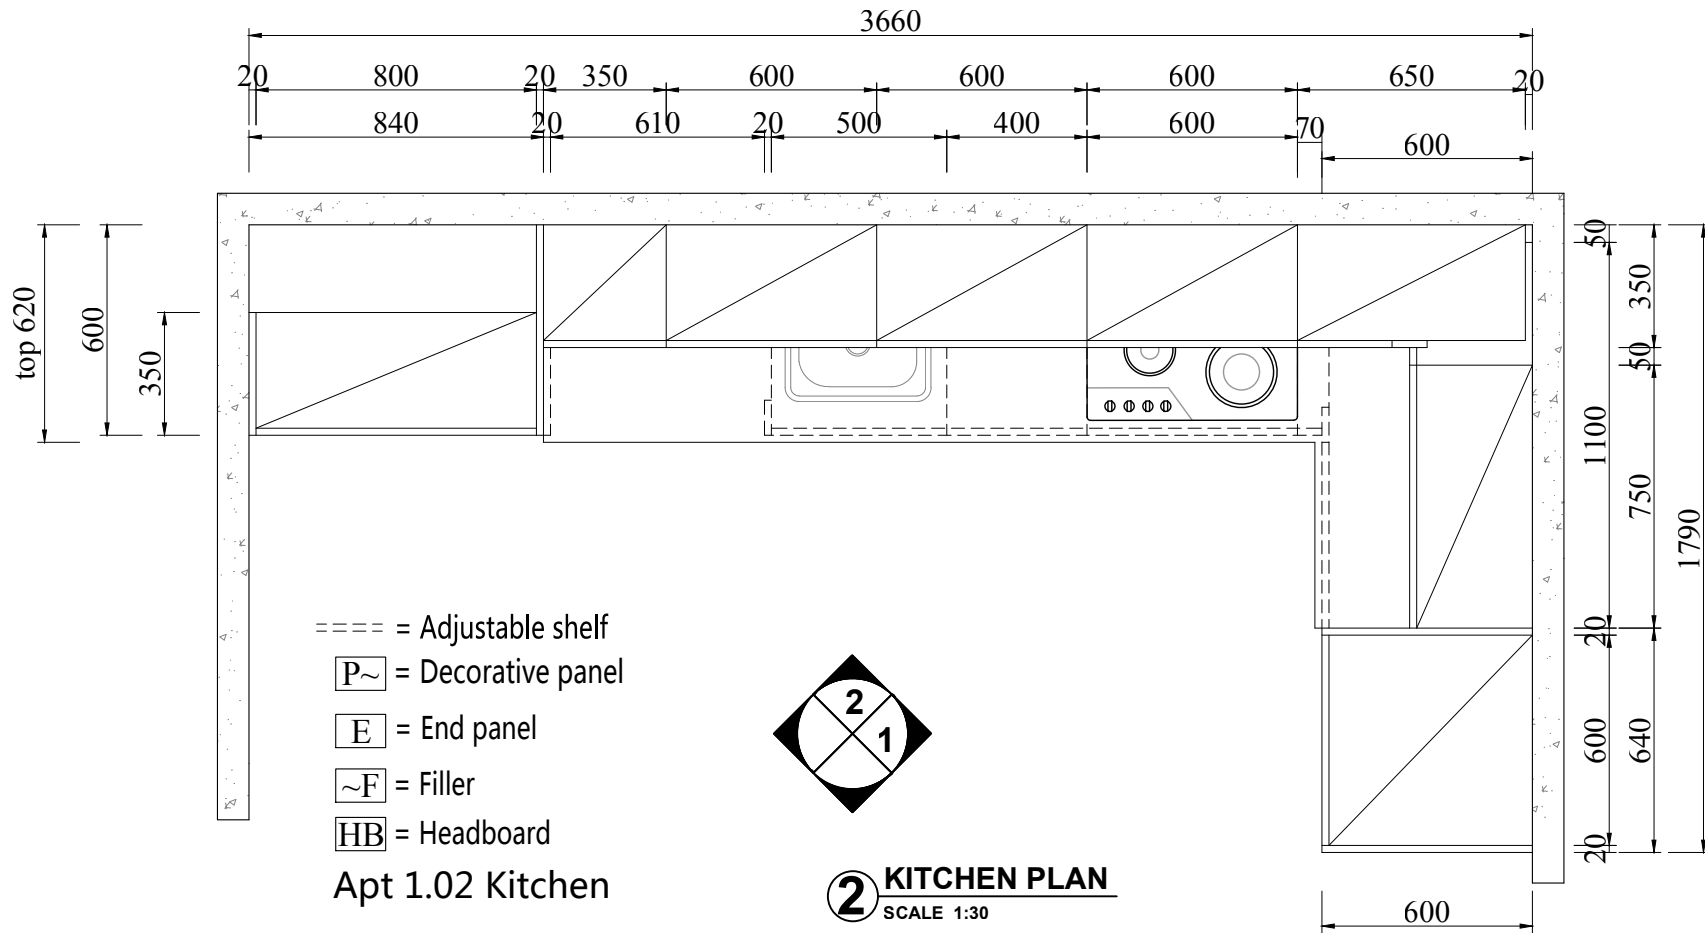

**Apt 1.02 Kitchen**

**Qty: 1 Set**

**Door color: BLC-08A pure white high gloss**

**Countertop: Quartz BG5010**

**Hyde Park  
Place  
Order 1**

REV	DATE

**BFP**

**Apt 1.02  
Kitchen**

Project Name:

Drawing No.:  
**FD-3253V11  
-Kitchen**

Designed By:  
**Vincent**


Designed Date:  
**2020-09-01**

Audit by


Unit:  
**mm**

Scale:

**4/26**

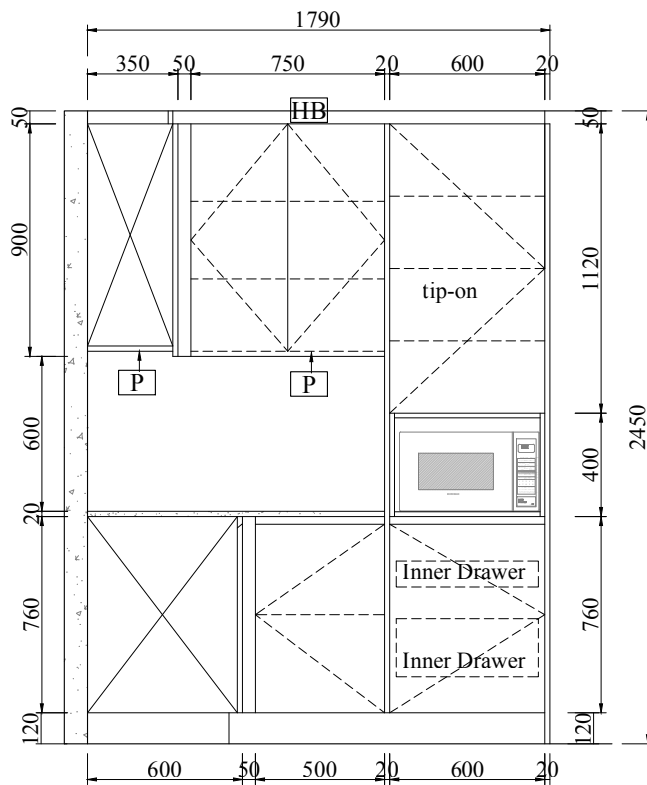

**2 ELEVATION 1**  
SCALE 1:30

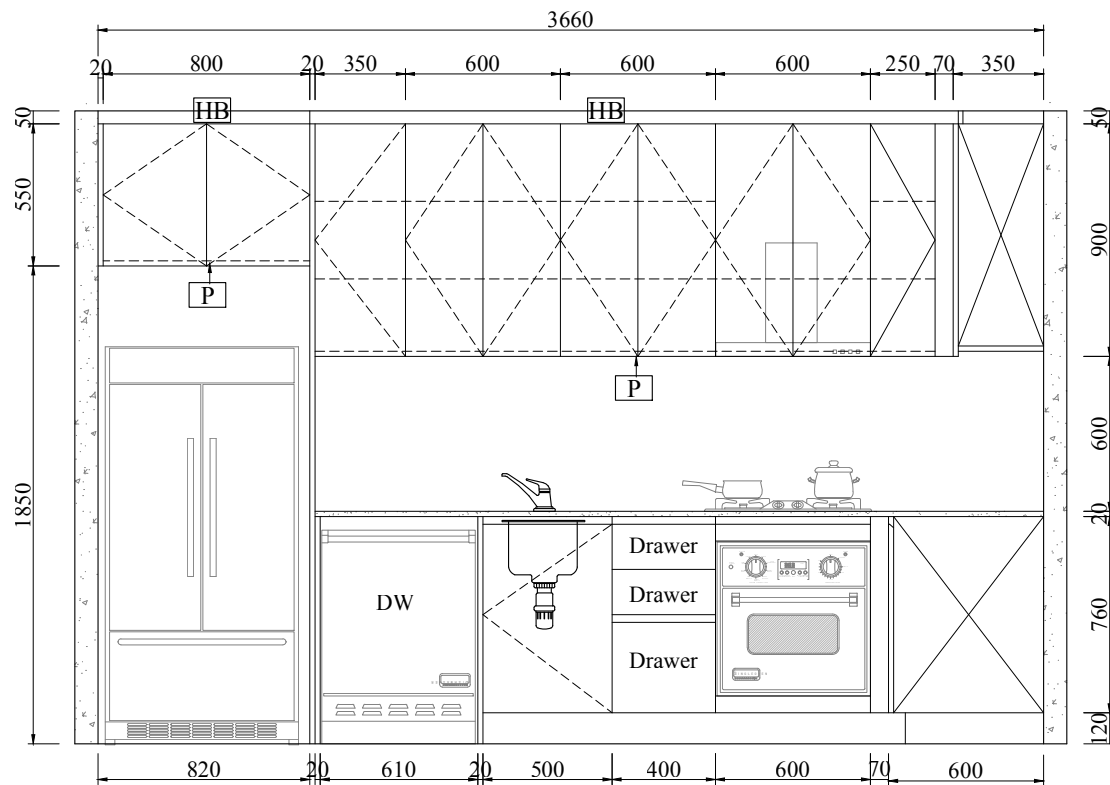

**2 ELEVATION 2**  
SCALE 1:30

**Hyde Park  
Place  
Order 1**

REV	DATE

**BFP**

**Apt 1.03&1.12  
Kitchen**

Project Name:

Drawing No.:  
**FD-3253V11  
-Kitchen**

Designed By:  
**Vincent**


Designed Date:  
**2020-09-01**

Audit by

Unit:  
**mm**

Scale:

**5/26**

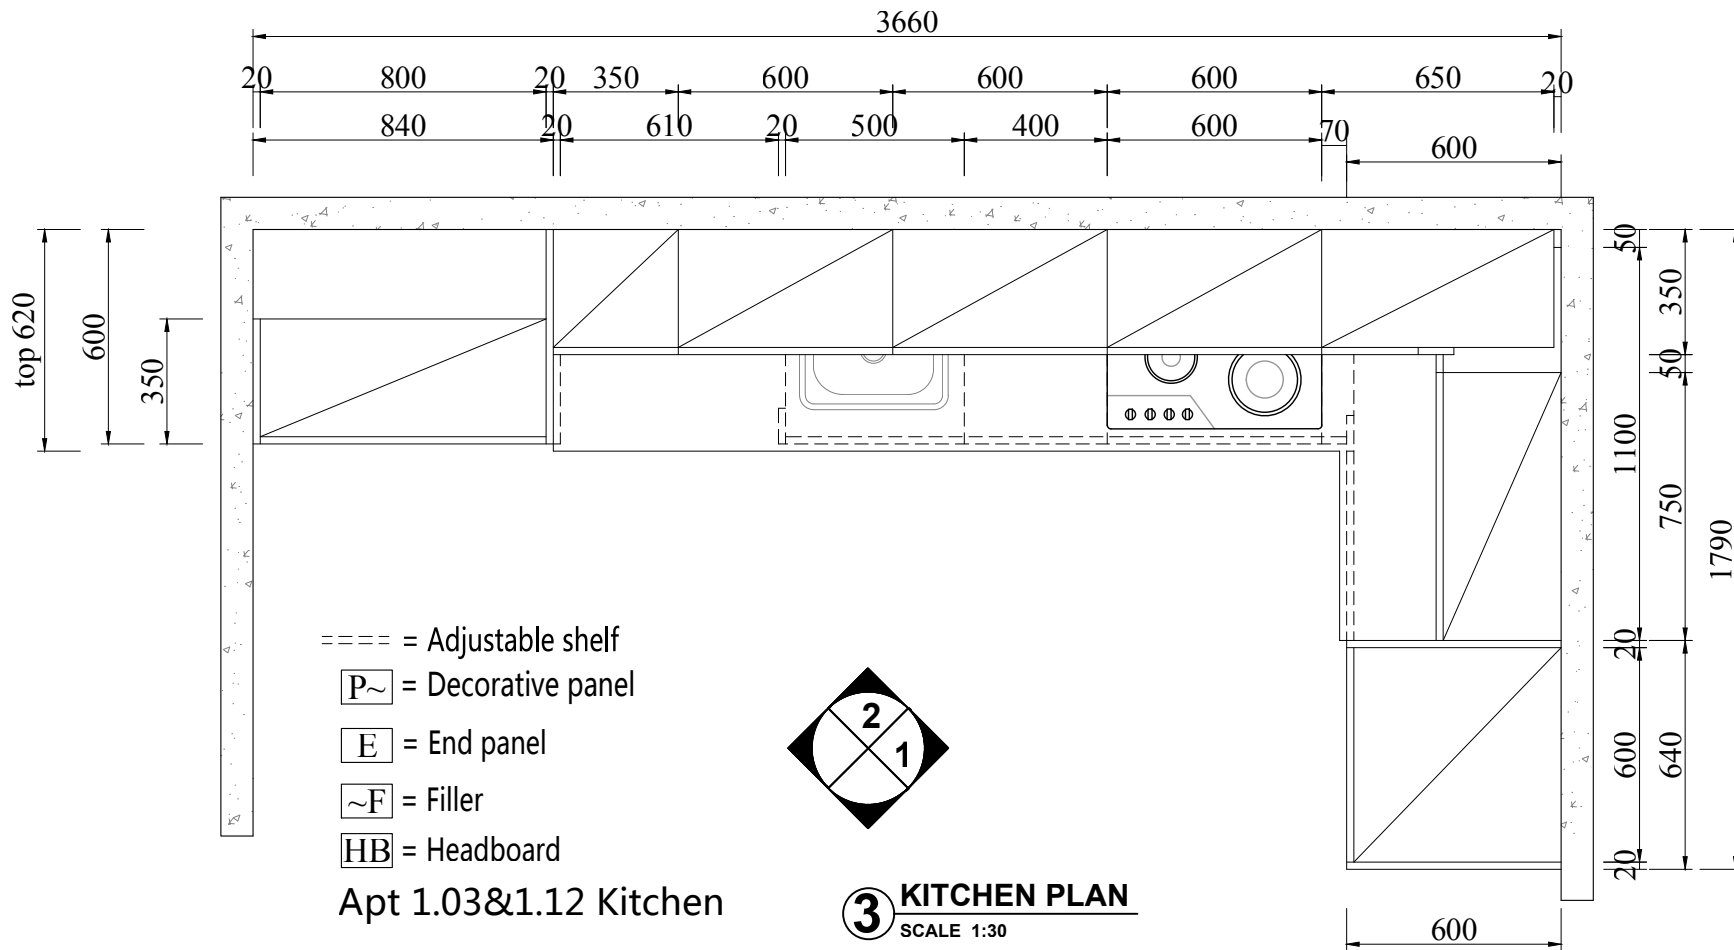

**Apt 1.03&1.12 Kitchen**

**Qty: 2 Sets**

**Door color: BLC-08A pure white high gloss**

**Countertop: Quartz BG5010**

**Hyde Park  
Place  
Order 1**

REV	DATE

**BFP**

**Apt 1.03&1.12  
Kitchen**

Project Name:

Drawing No.:  
**FD-3253V11  
-Kitchen**

Designed By:  
**Vincent**


Designed Date:  
**2020-09-01**

Audit by


Unit:  
**mm**

Scale:


**6/26**

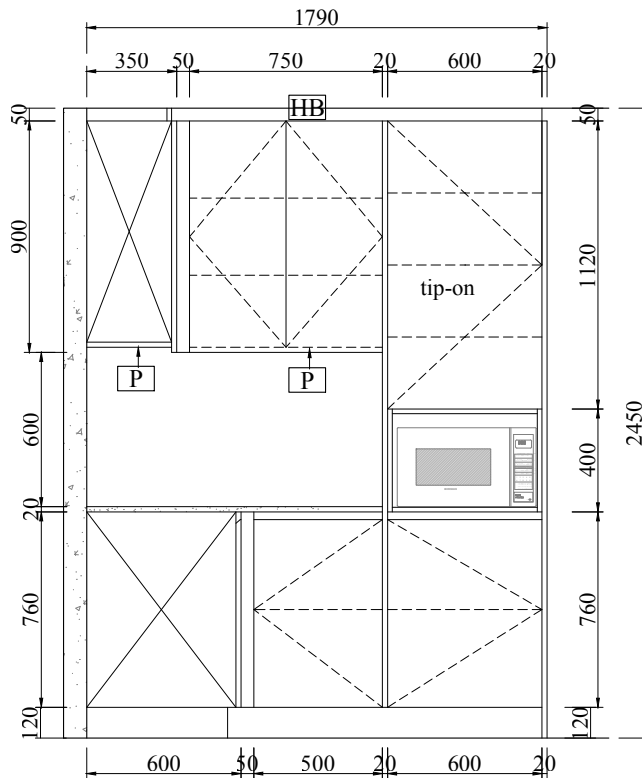

**③ ELEVATION 1**  
SCALE 1:30

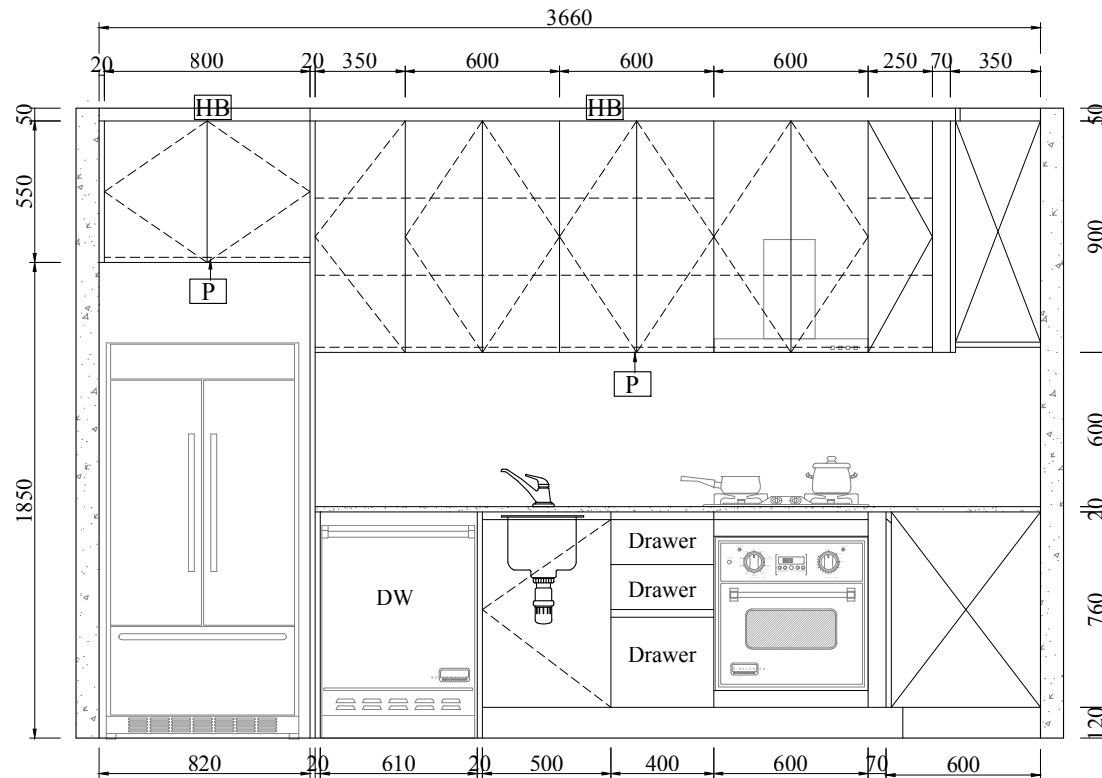

**③ ELEVATION 2**  
SCALE 1:30

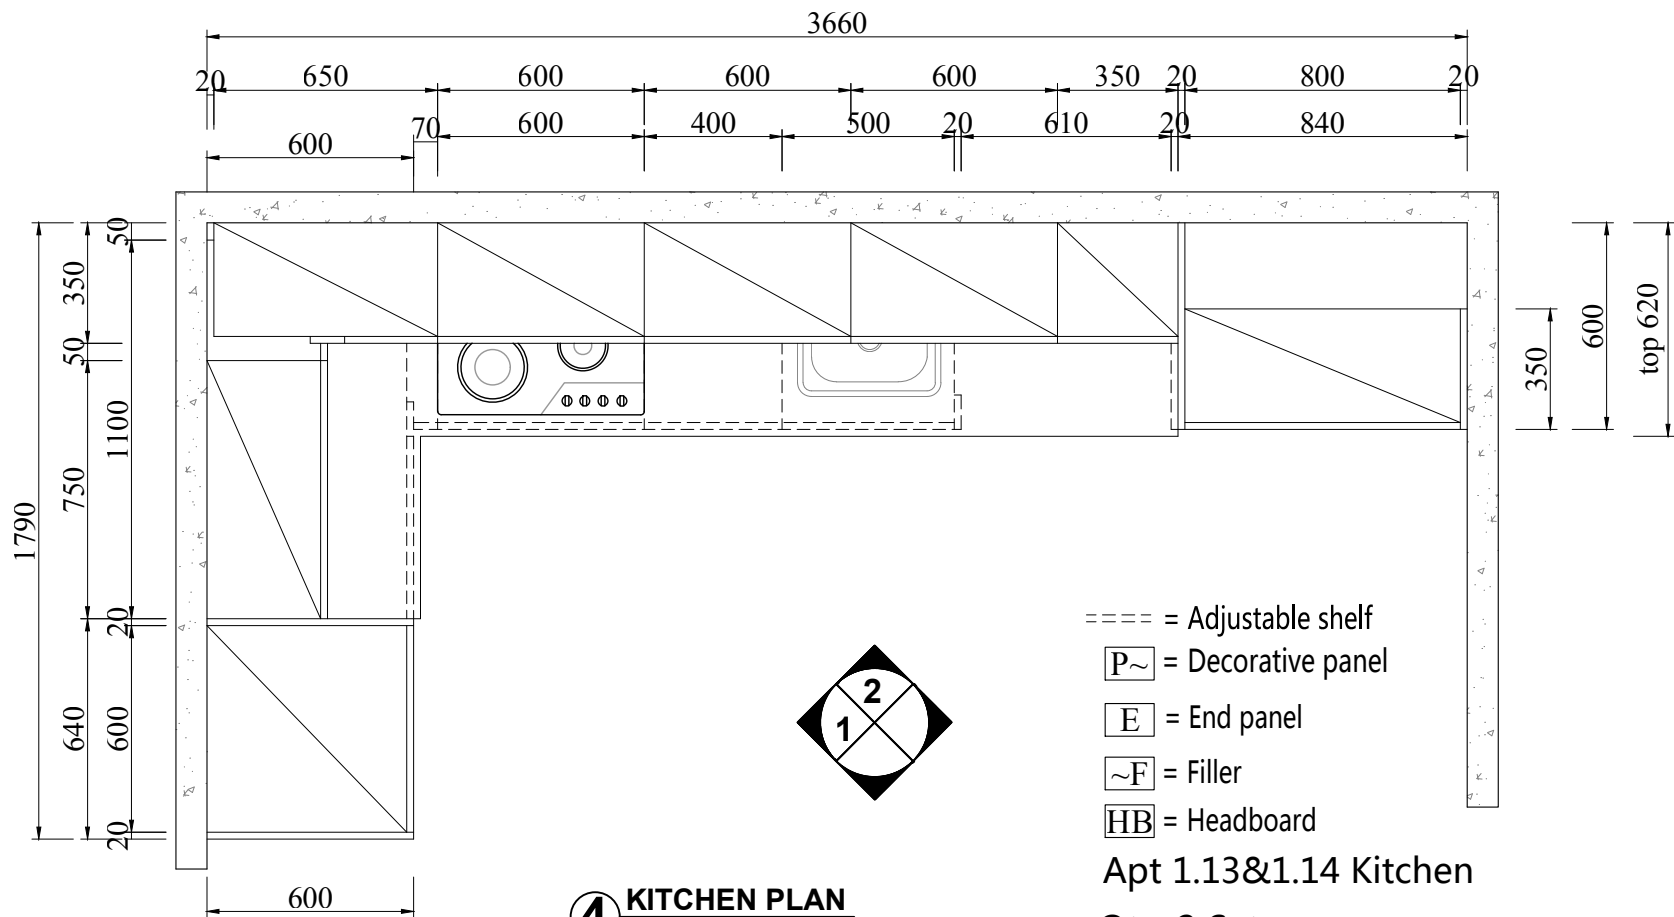

===== = Adjustable shelf

P~ = Decorative panel

E = End panel

~F = Filler

HB = Headboard

**Apt 1.13&1.14 Kitchen**

**Qty: 2 Sets**

**Door color: BLC-08A pure white high gloss**

**Countertop: Quartz BG5010**

**Hyde Park  
Place  
Order 1**

REV DATE

**BFP**

**Apt 1.13&1.14  
Kitchen**

Project Name:

Drawing No.:  
**FD-3253V11  
-Kitchen**

Designed By:  
**Vincent**

Designed Date:  
**2020-09-01**

Audit by

Unit:  
**mm**

Scale:

**7/26**

**Hyde Park  
Place  
Order 1**

REV	DATE

**BFP**

**Apt 1.13&1.14  
Kitchen**

Project Name:

Drawing No.:  
**FD-3253V11  
-Kitchen**

Designed By:  
**Vincent**


Designed Date:  
**2020-09-01**

Audit by


Unit:  
**mm**

Scale:

**8/26**

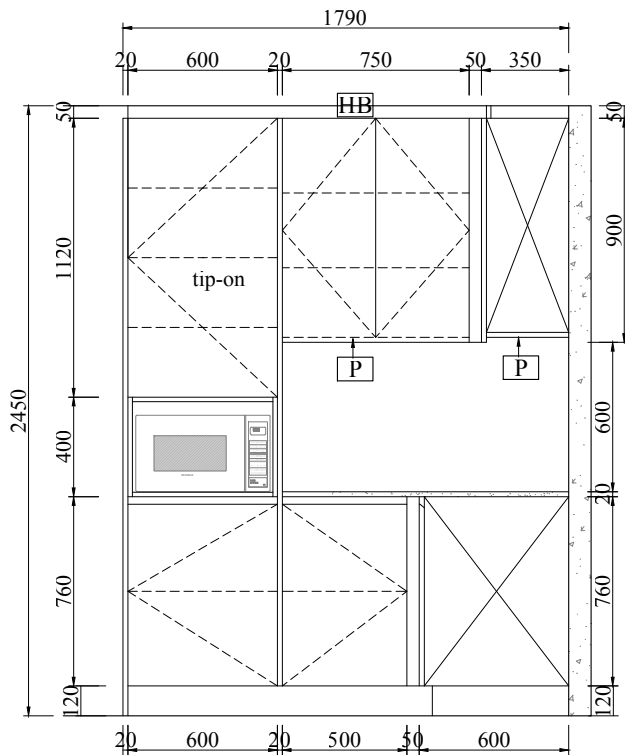

**4 ELEVATION 1**  
SCALE 1:30

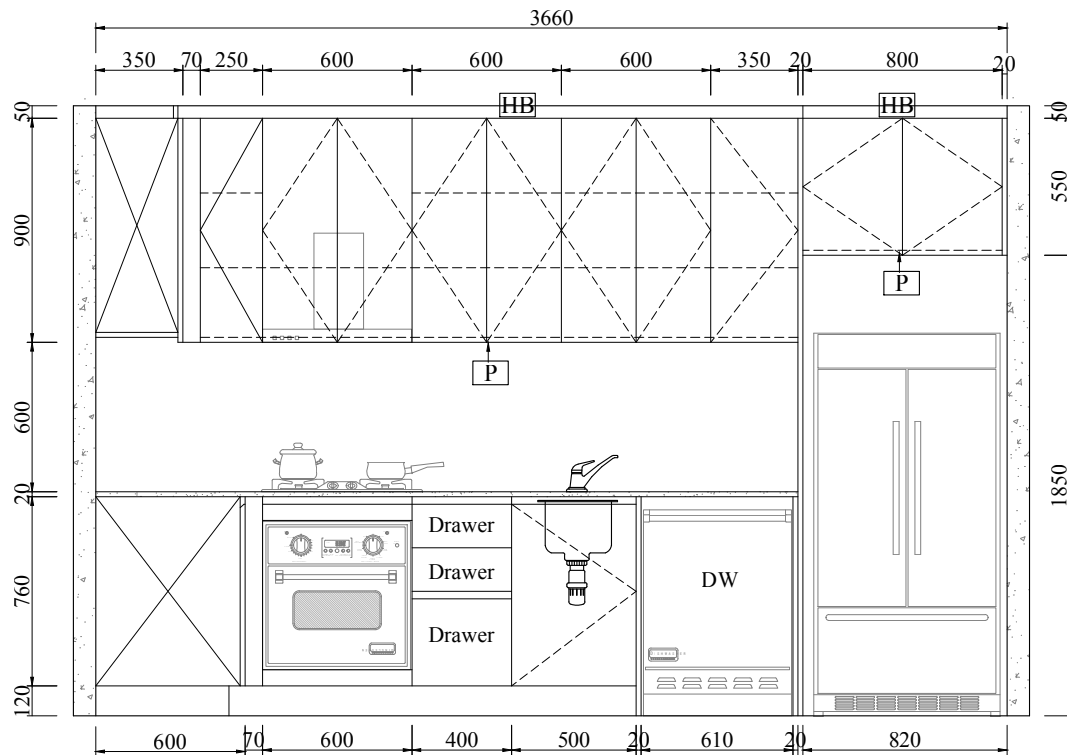

**4 ELEVATION 2**  
SCALE 1:30

**Hyde Park  
Place  
Order 1**

REV	DATE

**BFP**

**Apt 1.15  
Kitchen**

Project Name:

Drawing No.:  
**FD-3253V11  
-Kitchen**

Designed By:  
**Vincent**


Designed Date:  
**2020-09-01**

Audit by

Unit:  
**mm**

Scale:

**9/26**

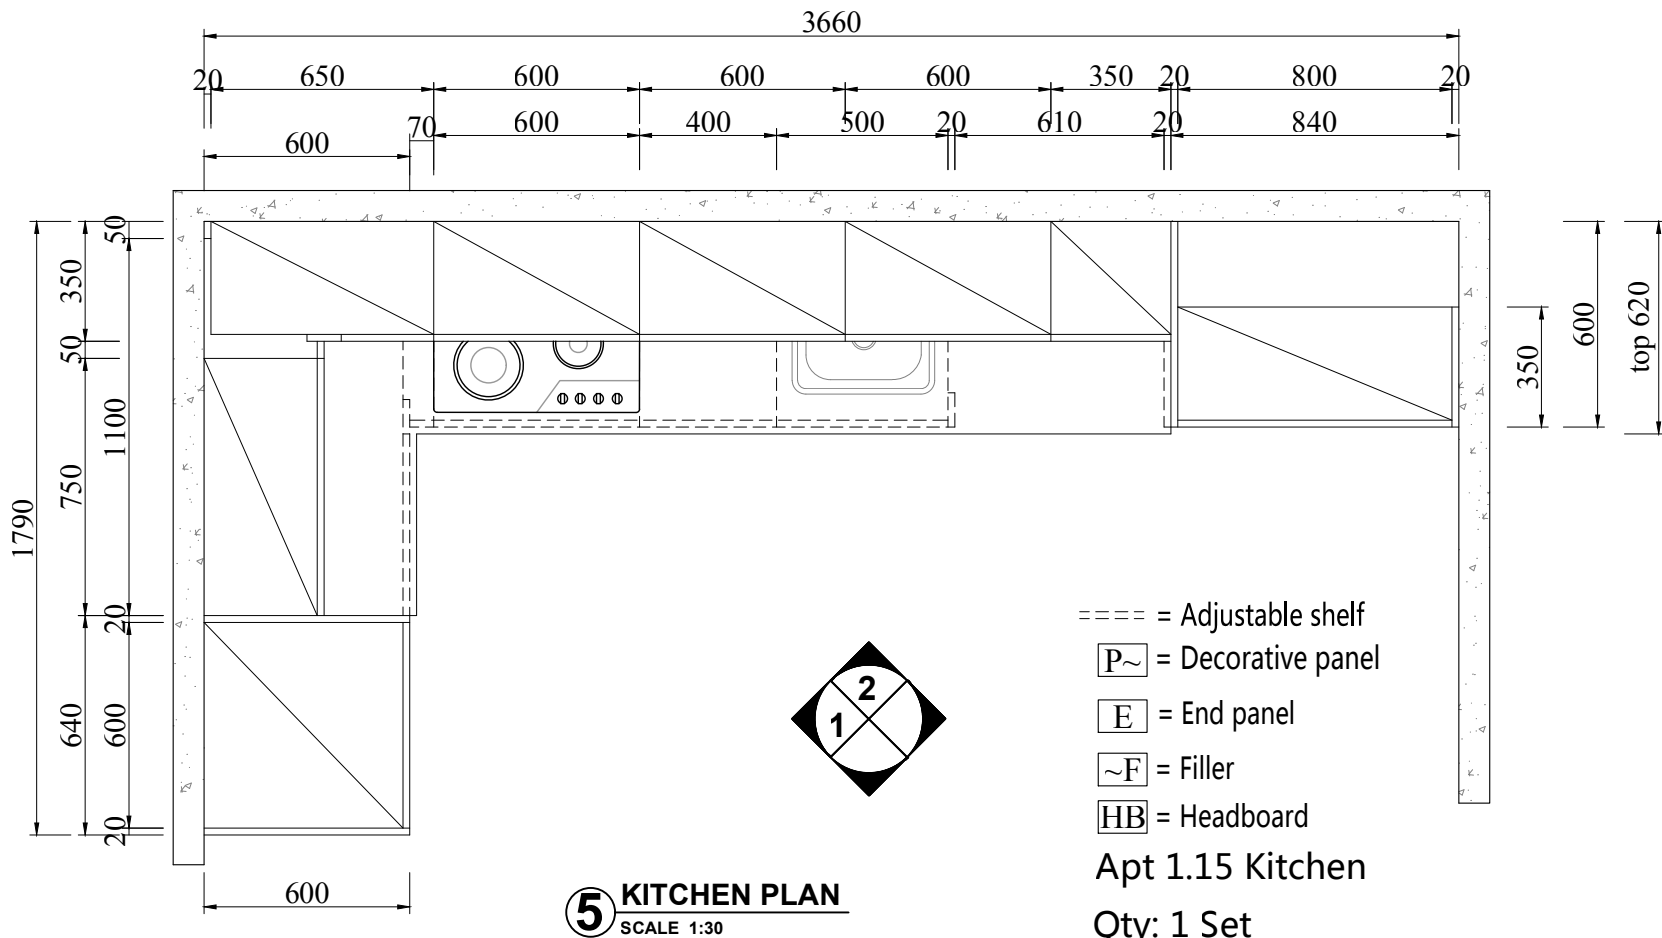

**Hyde Park  
Place  
Order 1**

REV	DATE

**BFP**

**Apt 1.15  
Kitchen**

Project Name:

Drawing No.:  
**FD-3253V11  
-Kitchen**

Designed By:  
**Vincent**


Designed Date:  
**2020-09-01**

Audit by


Unit:  
**mm**

Scale:

**10/26**

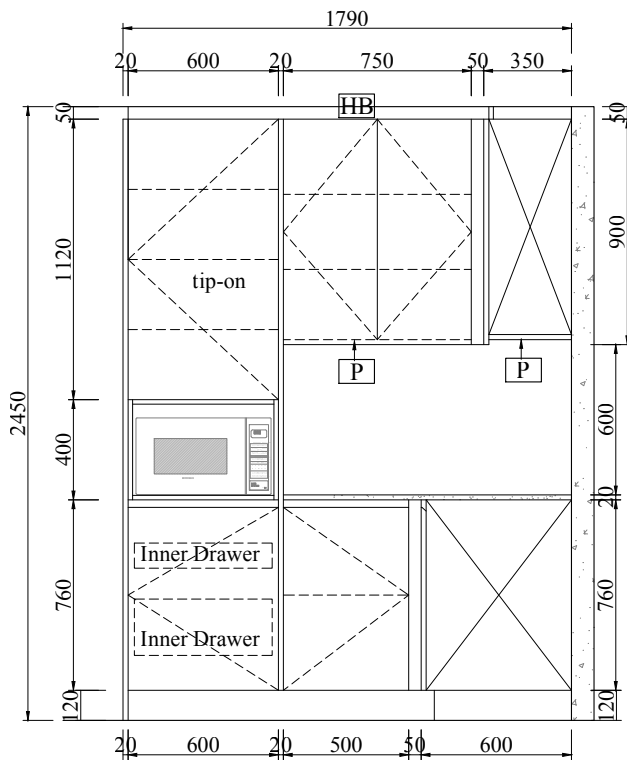

**5 ELEVATION 1**  
SCALE 1:30

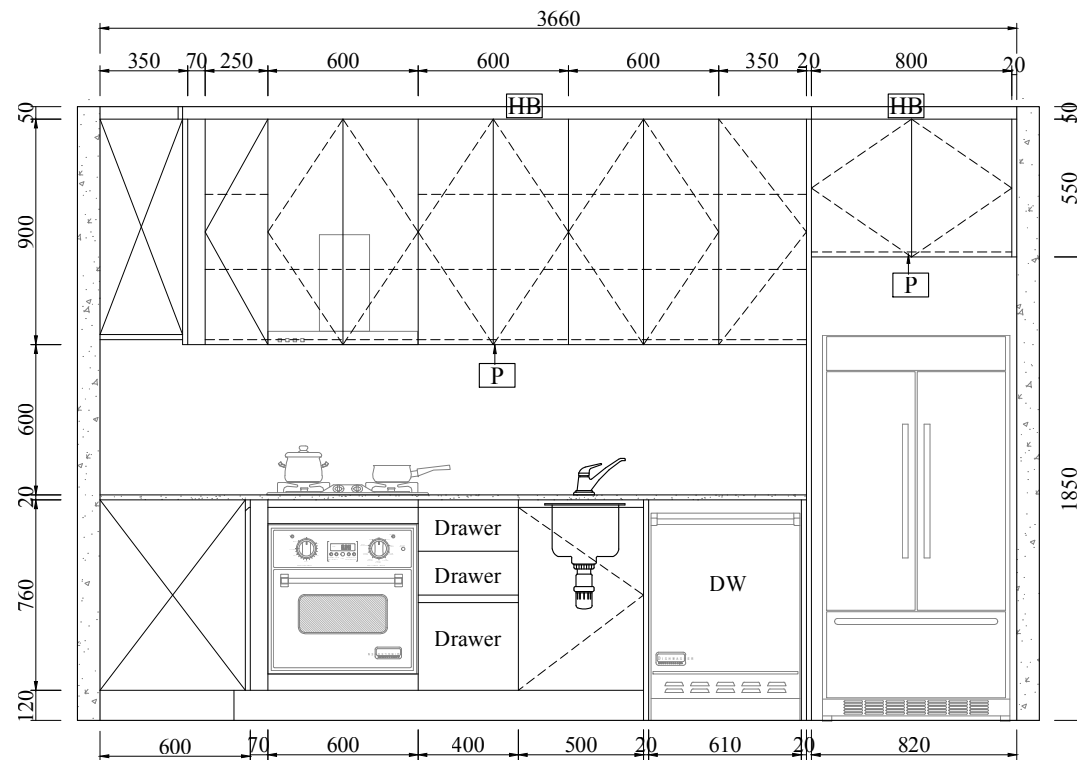

**5 ELEVATION 2**  
SCALE 1:30

11/26

**Hyde Park  
Place  
Order 1**

REV	DATE

**BFP**  
**Apt 1.04&1.10**  
**Kitchen**

Project Name:

Drawing No.:  
**FD-3253V11**  
**-Kitchen**

Designed By:  
**Vincent**


Designed Date:  
**2020-09-01**

Audit by


Unit:  
**mm**

Scale:


**12/26**

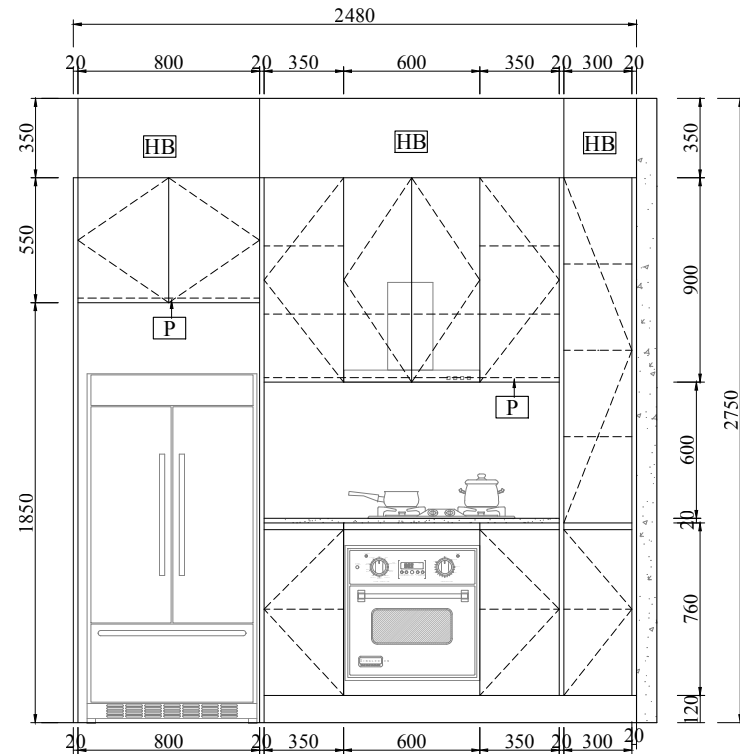


**6 ELEVATION 1**  
SCALE 1:30

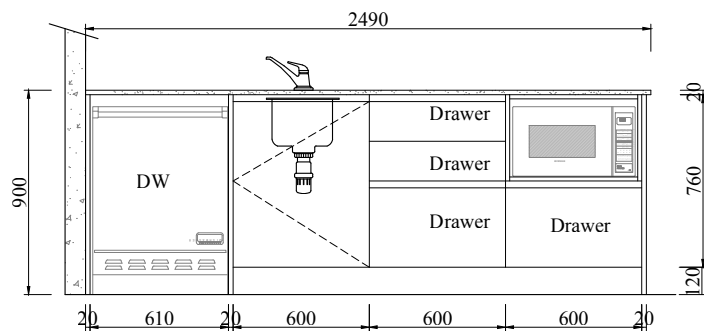

**6 ELEVATION 2**  
SCALE 1:30

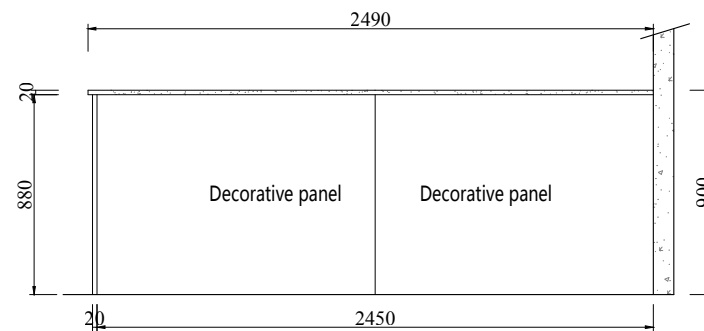

**6 ELEVATION 3**  
SCALE 1:30

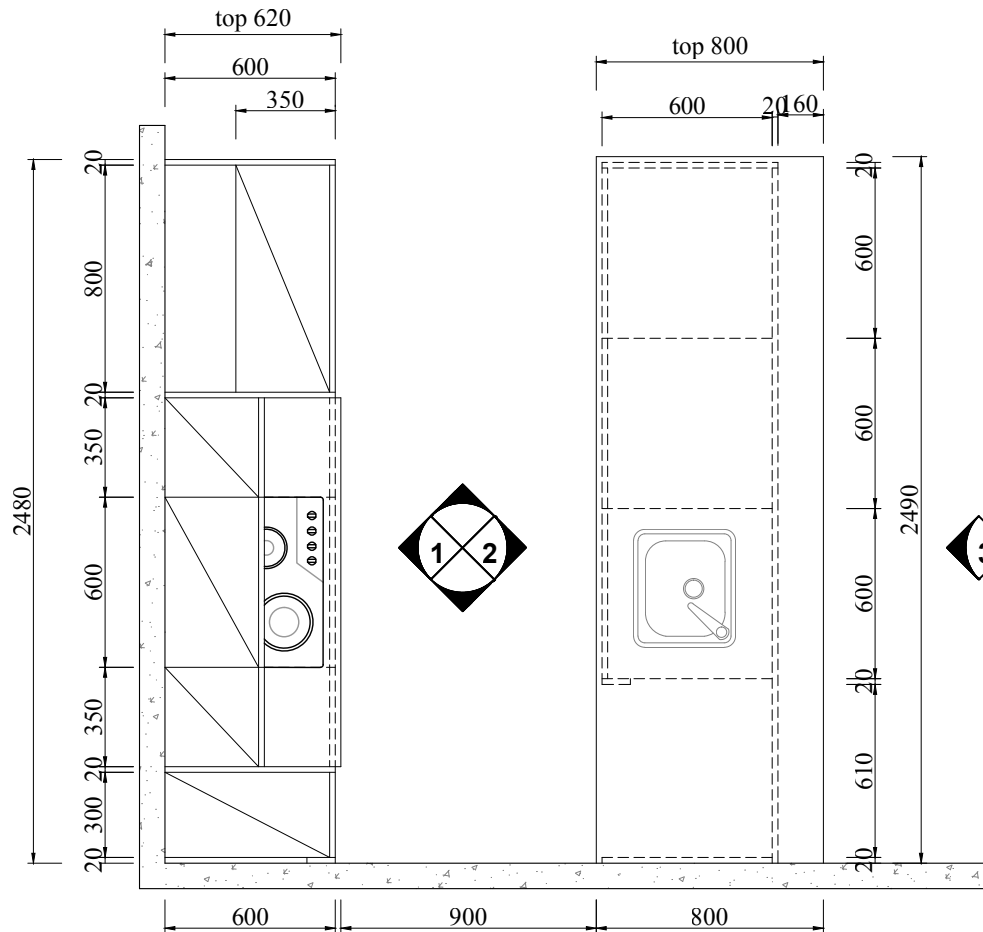

===== = Adjustable shelf

[P~] = Decorative panel

[E] = End panel

[~F] = Filler

[HB] = Headboard

Apt 1.05&1.11 Kitchen

Qty: 2 Sets

Door color: BLC-08A pure white high gloss

Countertop: Quartz BS1003

**7 KITCHEN PLAN**  
SCALE 1:30

**Hyde Park  
Place  
Order 1**

REV	DATE

**BFP**

**Apt 1.05&1.11  
Kitchen**

Project Name:

Drawing No.:  
**FD-3253V11  
-Kitchen**

Designed By:  
**Vincent**

Designed Date:  
**2020-09-01**

Audit by

Unit:  
**mm**

Scale:

**13/26**

**Hyde Park  
Place  
Order 1**

REV	DATE

**BFP**

**Apt 1.05&1.11  
Kitchen**

Project Name:

Drawing No.:  
**FD-3253V11**  
**-Kitchen**

Designed By:  
**Vincent**


Designed Date:  
**2020-09-01**

Audit by


Unit:  
**mm**

Scale:


**14/26**

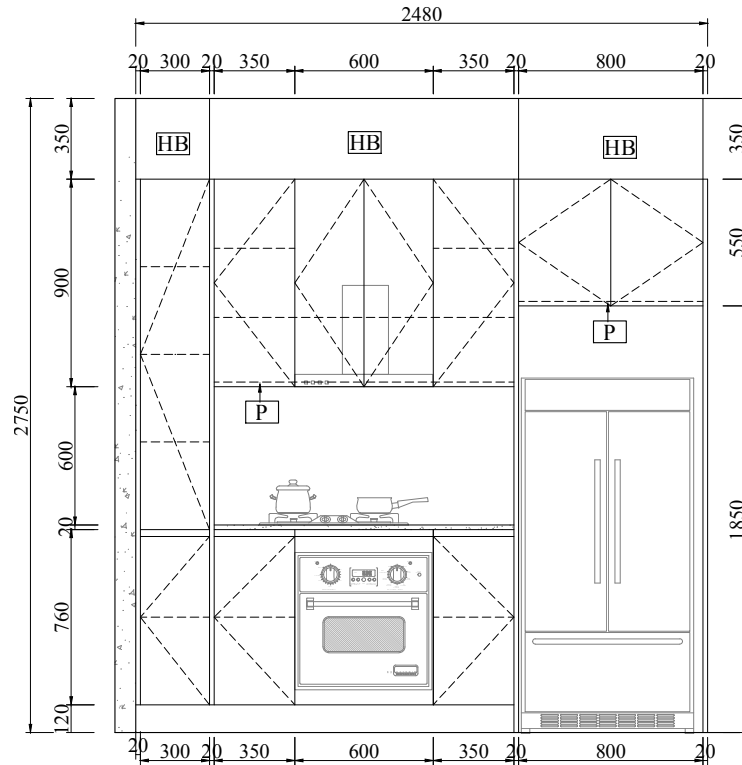

**7 ELEVATION 1**  
SCALE 1:30

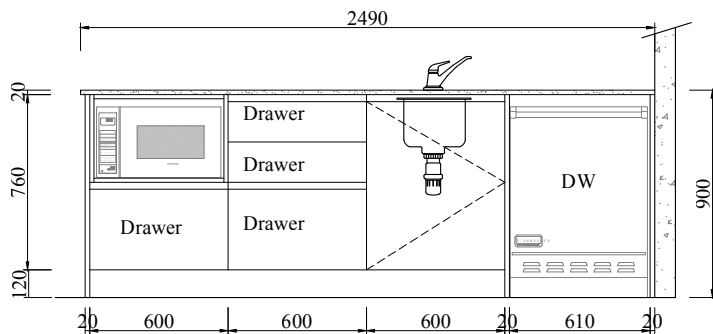

**7 ELEVATION 2**  
SCALE 1:30

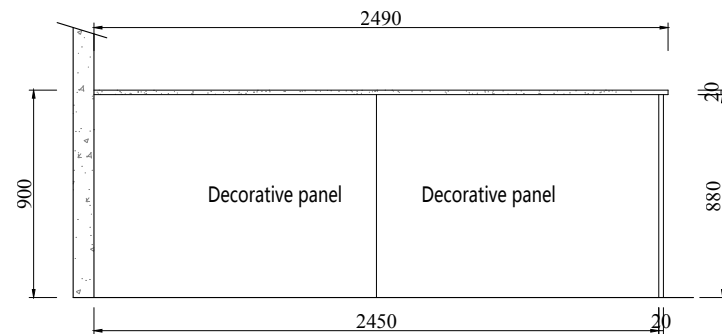

**7 ELEVATION 3**  
SCALE 1:30

**Hyde Park  
Place  
Order 1**

REV	DATE

**BFP**

**Apt 1.06  
Kitchen**

Project Name:

Drawing No.:  
**FD-3253V11  
-Kitchen**

Designed By:  
**Vincent**

Designed Date:  
**2020-09-01**

Audit by

Unit:  
**mm**

Scale:

**15/26**

===== = Adjustable shelf

[P~] = Decorative panel

[E] = End panel

[~F] = Filler


[HB] = Headboard

Apt 1.06 Kitchen


Qty: 1 Set

Door color: BLC-08A pure white matt finish

Countertop: Quartz BS2001

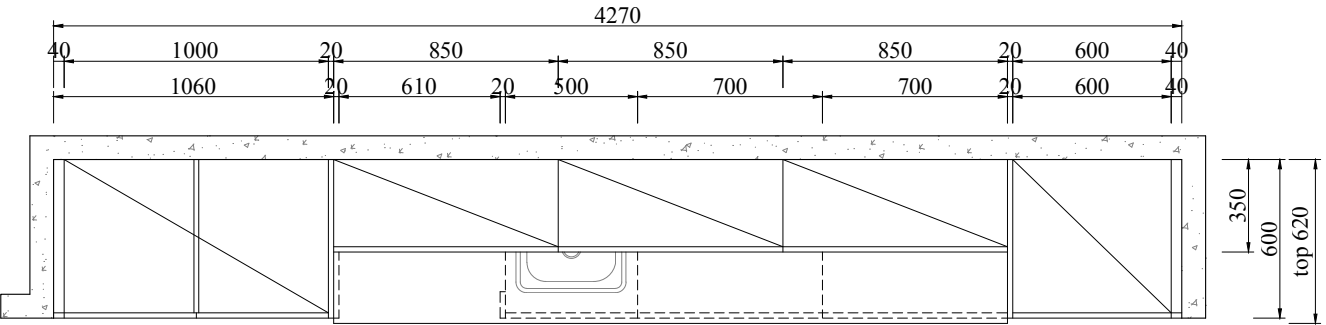

**8 KITCHEN PLAN**  
SCALE 1:30

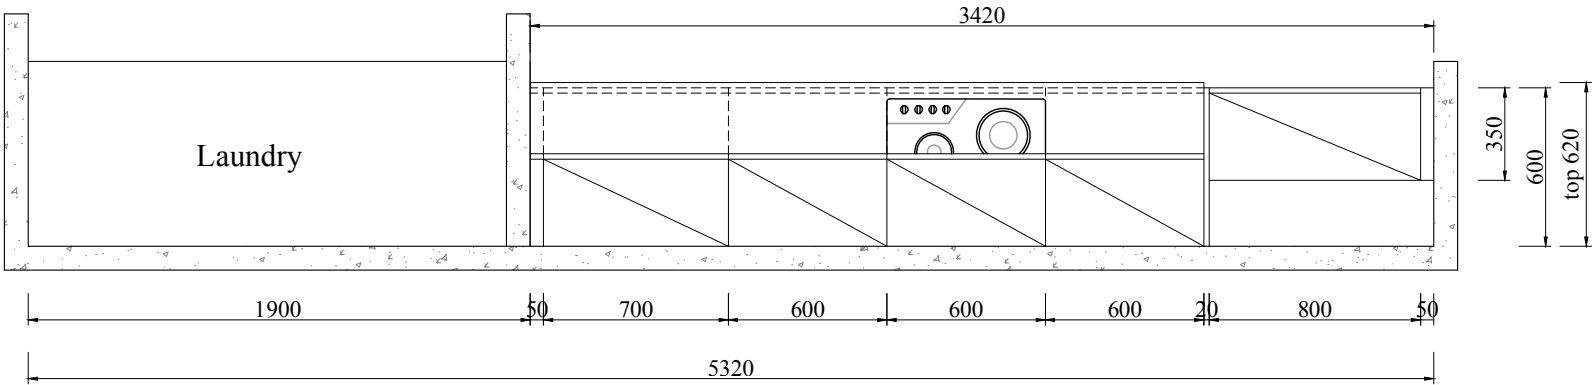

Hyde Park  
Place  
Order 1

REV	DATE

**BFP**  
  
Apt 1.06  
Kitchen

Project Name:

Drawing No.:  
**FD-3253V11**  
**-Kitchen**



Designed By:  
**Vincent**

Designed Date:  
**2020-09-01**

Audit by

Unit:  
**mm**

Scale:

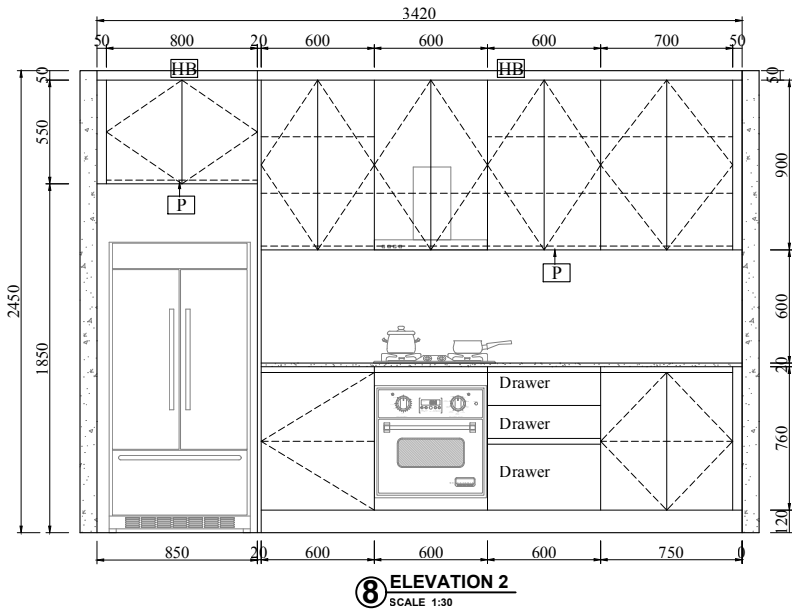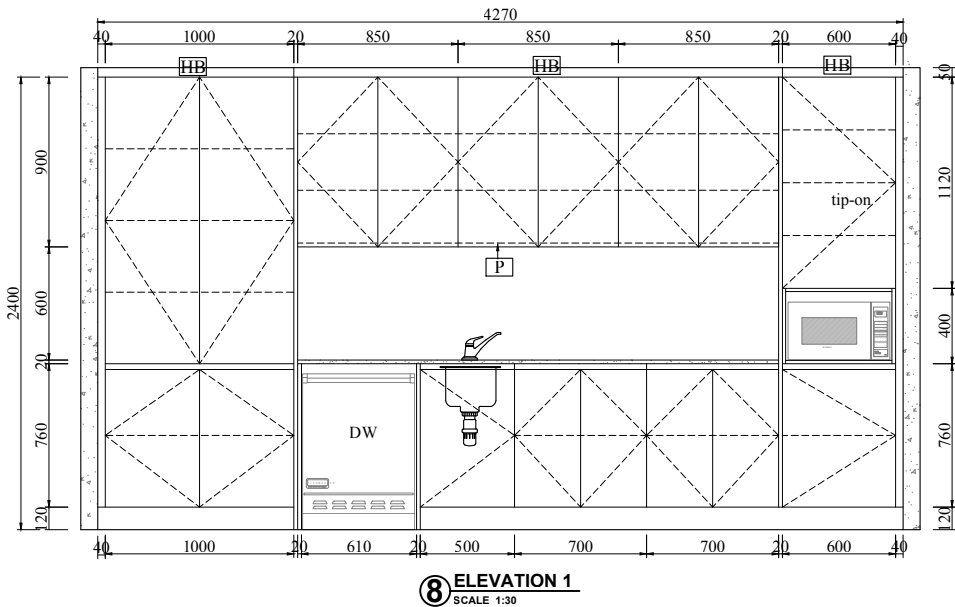

**Hyde Park  
Place  
Order 1**

REV	DATE

**BFP**

**Apt 1.07  
Kitchen**

Project Name:

Drawing No.:  
**FD-3253V11  
-Kitchen**

Designed By:  
**Vincent**


Designed Date:  
**2020-09-01**

Audit by


Unit:  
**mm**

Scale:

**17/26**

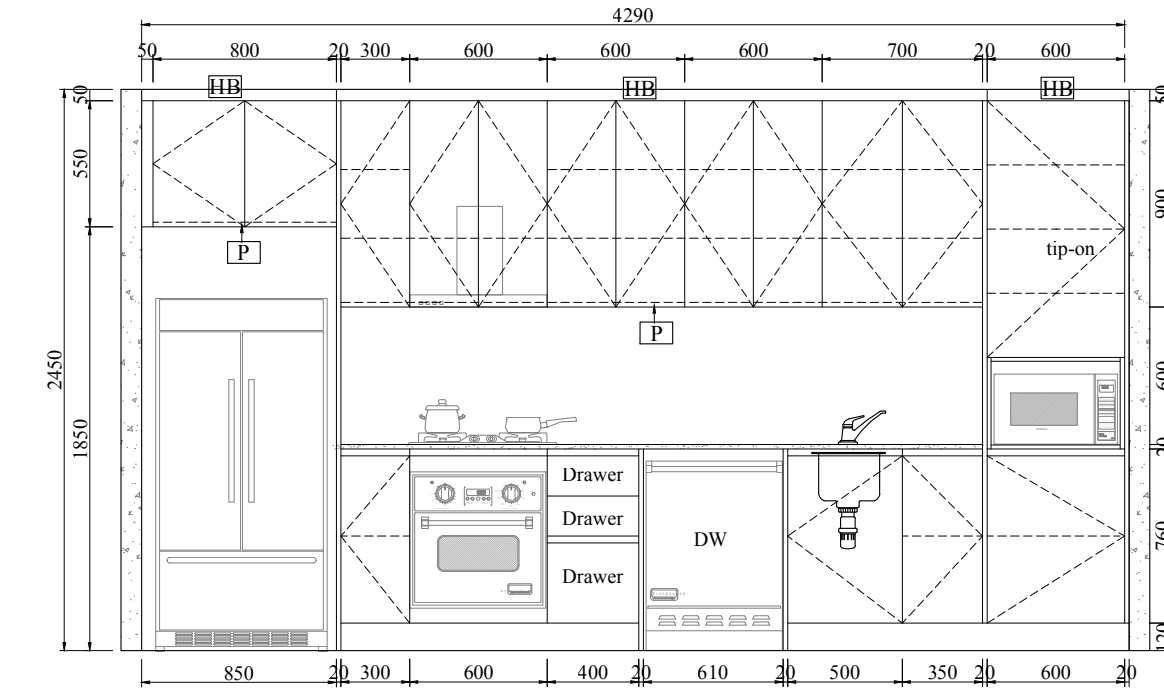

**9 ELEVATION**  
SCALE 1:30

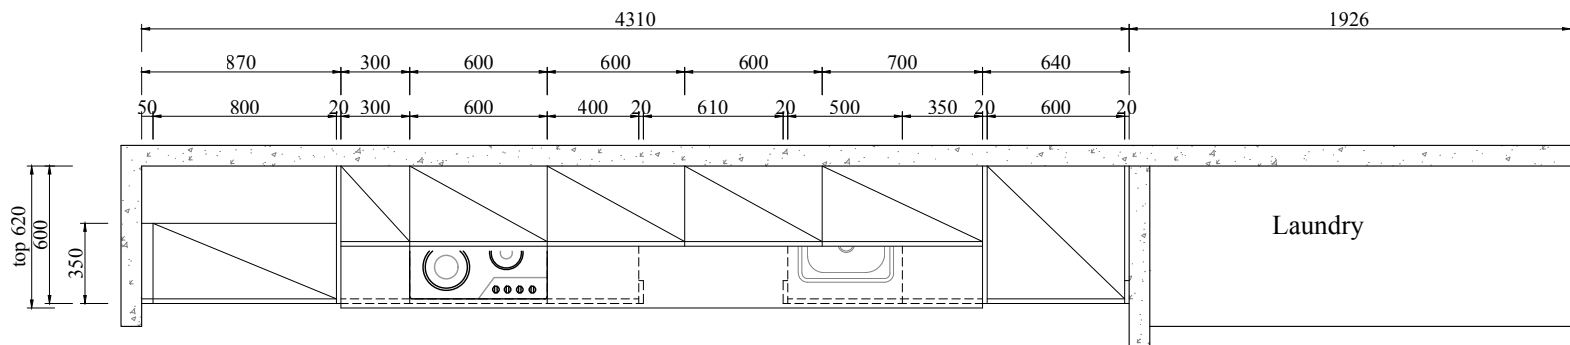

**9 KITCHEN PLAN**  
SCALE 1:30

==== = Adjustable shelf

P~ = Decorative panel

E = End panel

~F = Filler

HB = Headboard

Apt 1.07 Kitchen

Qty: 1 Set

Door color: BLC-08A pure white high gloss

Countertop: Quartz BG5010

**Hyde Park  
Place  
Order 1**

REV	DATE

**BFP**

**Apt 1.08  
Kitchen**

Project Name:

Drawing No.:  
**FD-3253V11**  
**-Kitchen**

Designed By:  
**Vincent**


Designed Date:  
**2020-09-01**


Audit by

Unit:  
**mm**


Scale:

**18/26**

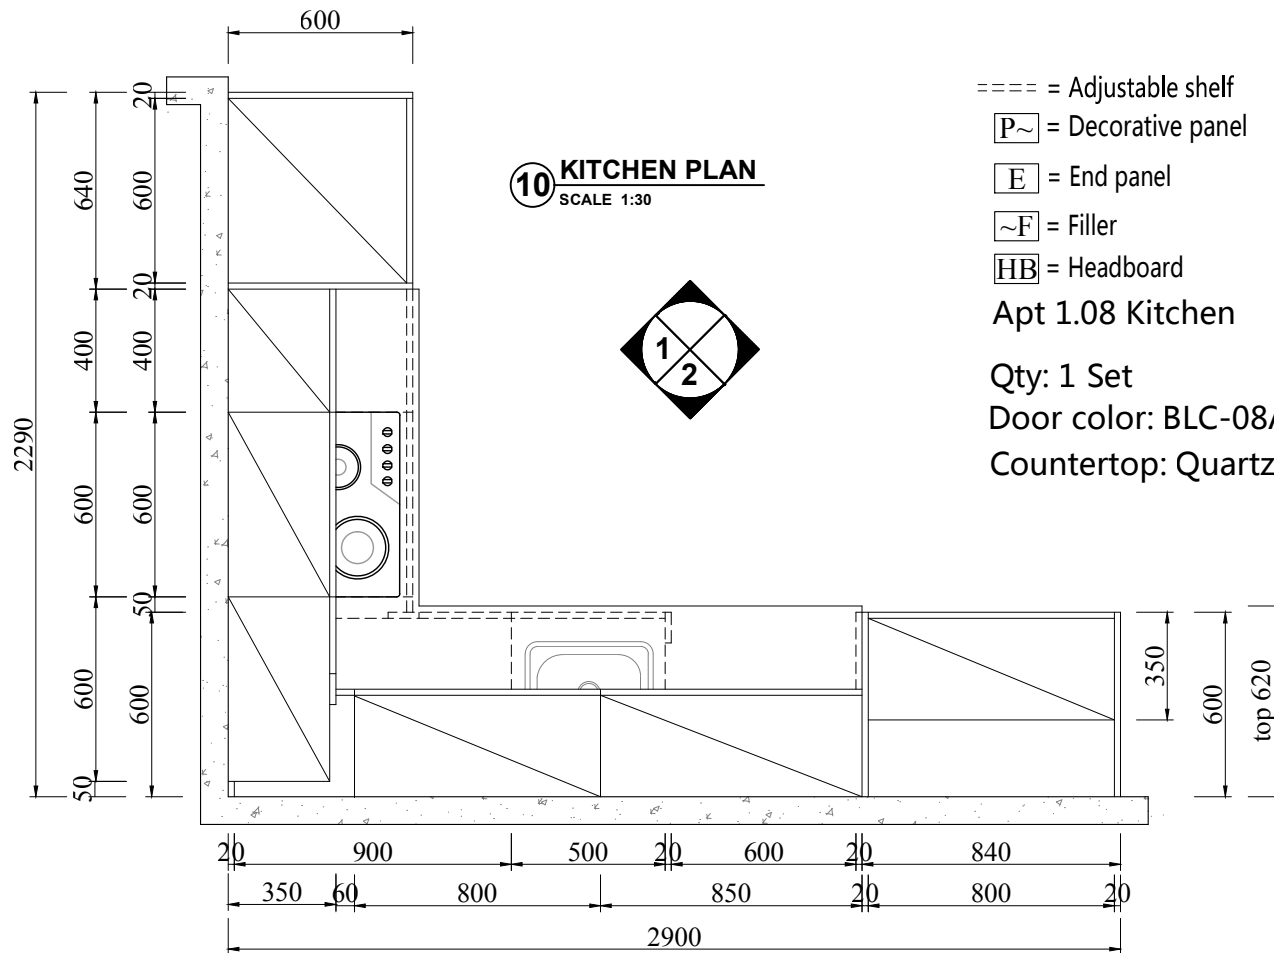

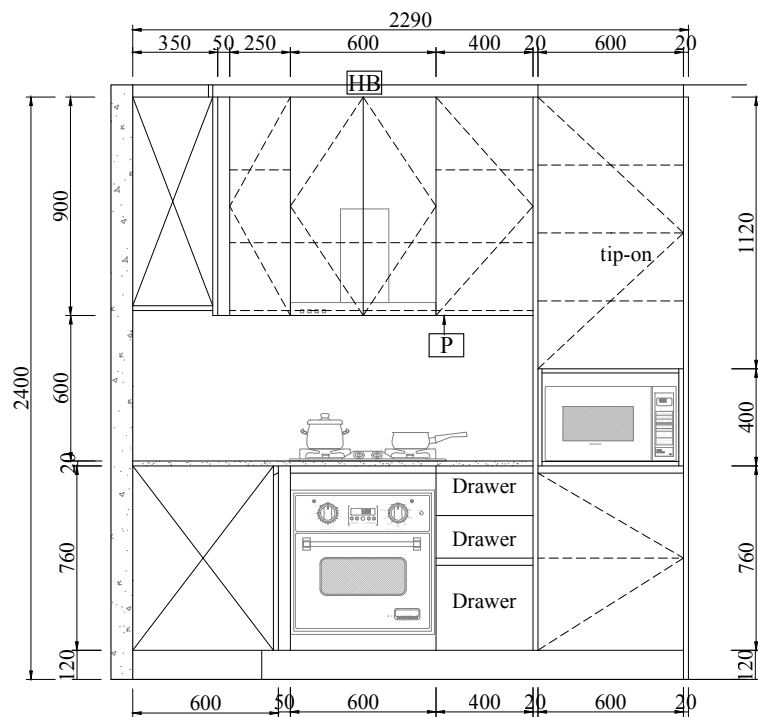

**10 ELEVATION 1**  
SCALE 1:30

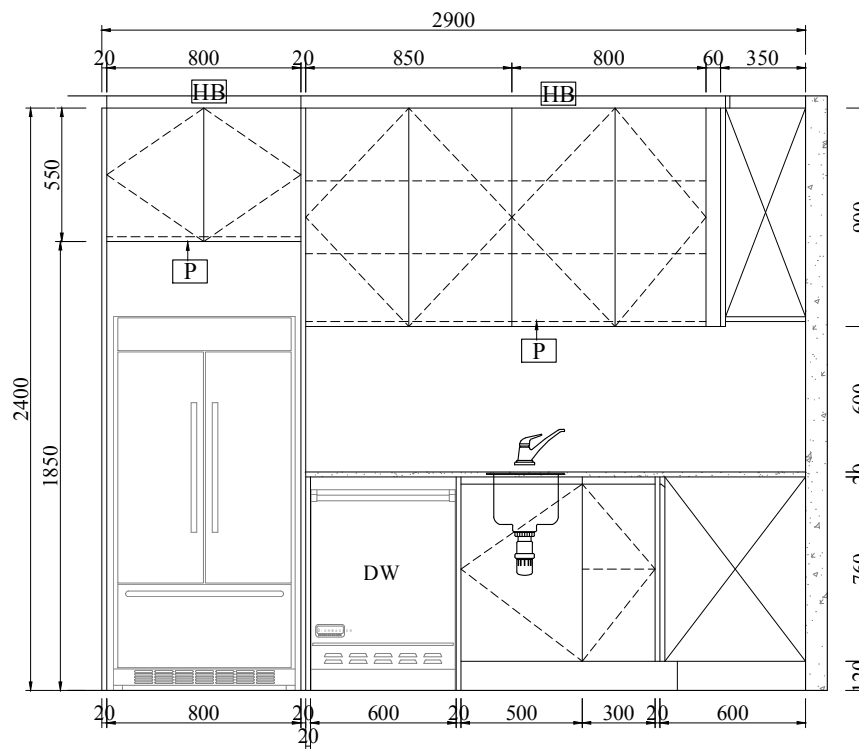

**10 ELEVATION 2**  
SCALE 1:30

**Hyde Park  
Place  
Order 1**

REV	DATE

**BFP**

**Apt 1.08  
Kitchen**

Project Name:

Drawing No.:  
**FD-3253V11  
-Kitchen**

Designed By:  
**Vincent**

Designed Date:  
**2020-09-01**

Audit by

Unit:  
**mm**

Scale:

**19/26**

**Hyde Park  
Place  
Order 1**

REV	DATE

**BFP**

**Apt 1.09  
Kitchen**

Project Name:

Drawing No.:  
**FD-3253V11  
-Kitchen**

Designed By:  
**Vincent**

Designed Date:  
**2020-09-01**

Audit by

Unit:  
**mm**

Scale:

**20/26**

- = Adjustable shelf
- [P~] = Decorative panel
- [E] = End panel
- [~F] = Filler
- [HB] = Headboard


Apt 1.09 Kitchen

Qty: 1 Set


Door color: BLC-08A pure white matt finish

Countertop: Quartz BS2001


Chrome handles

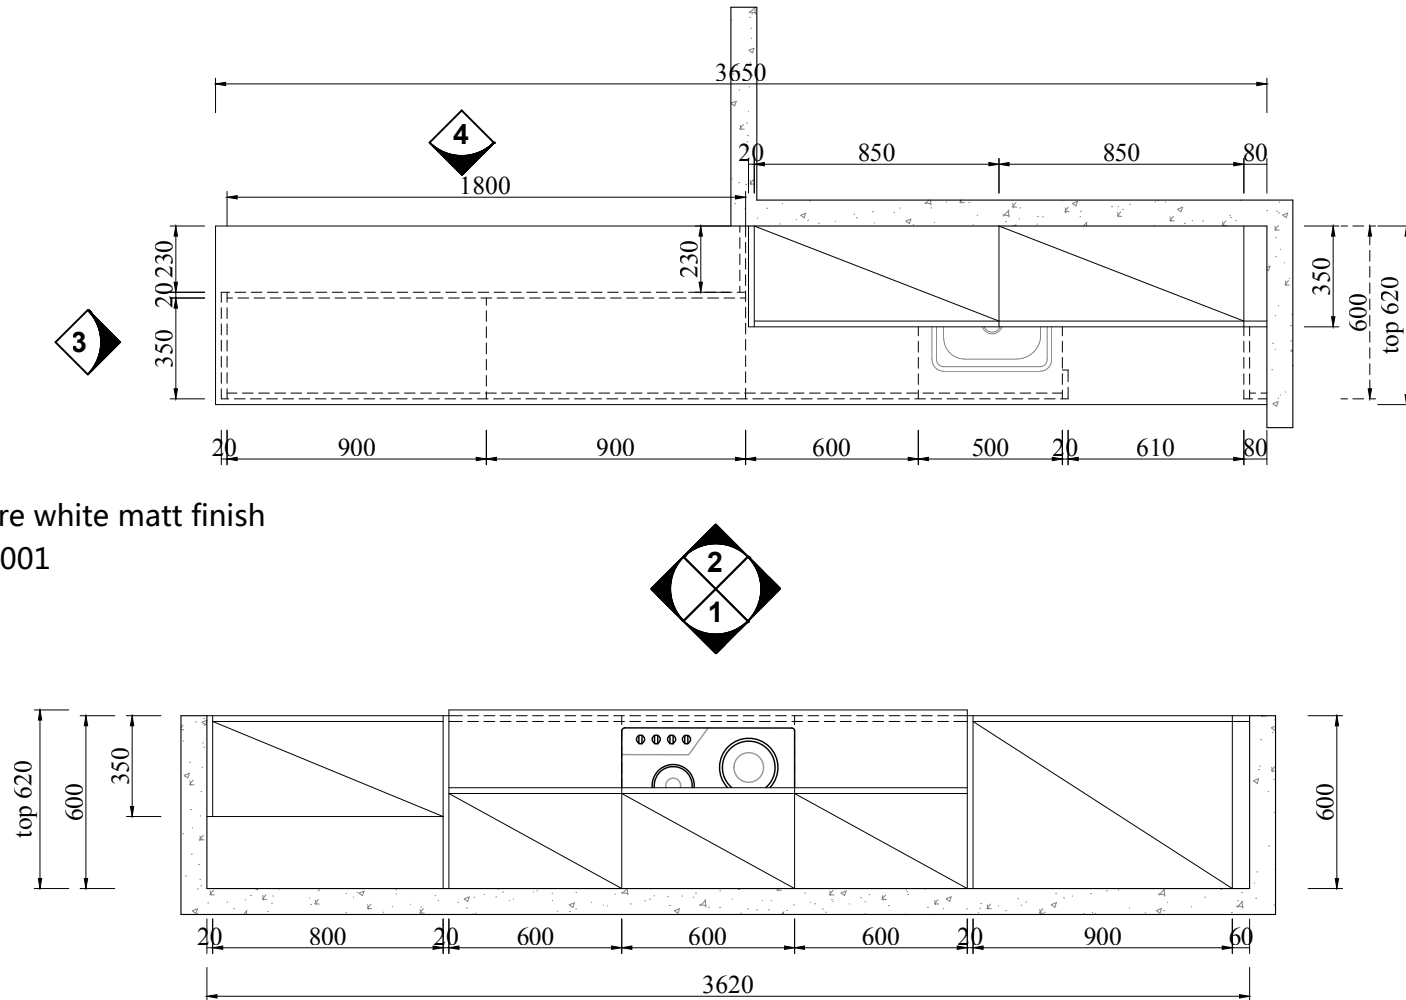


**11 KITCHEN PLAN**  
SCALE 1:30

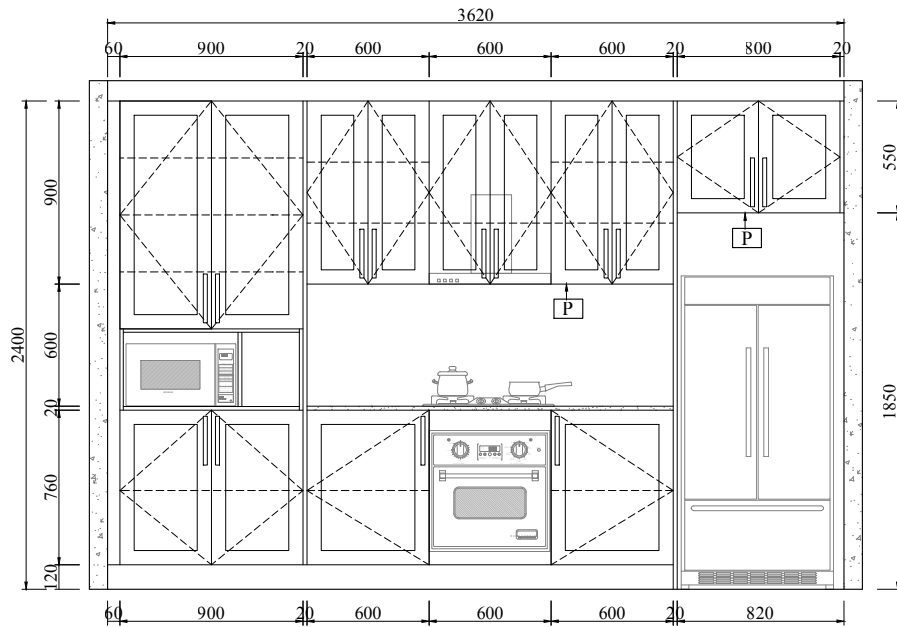


**11 ELEVATION 1**  
SCALE 1:30

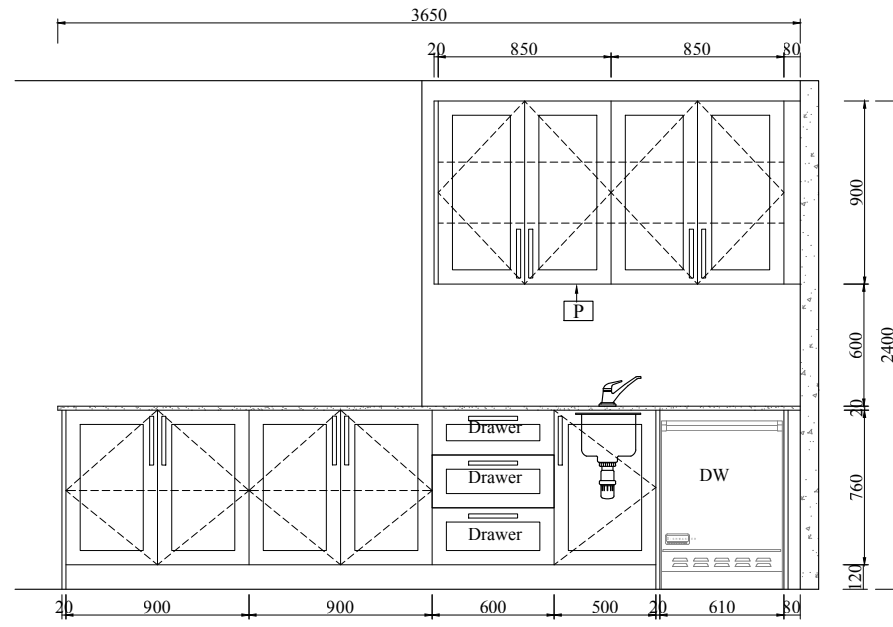

**11 ELEVATION 2**  
SCALE 1:30

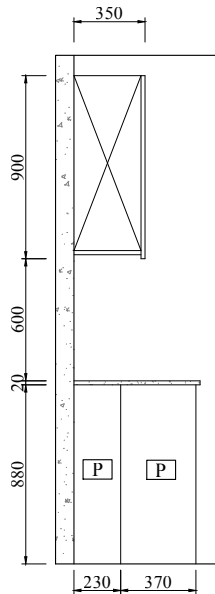

**11 ELEVATION 3**  
SCALE 1:30

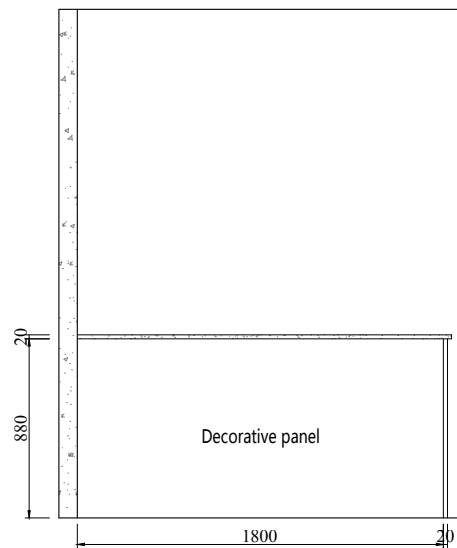

**11 ELEVATION 4**  
SCALE 1:30

**Hyde Park  
Place  
Order 1**

REV DATE


**BFP**

**Apt 1.09  
Kitchen**

Project Name:

Drawing No.:  
**FD-3253V11  
-Kitchen**

Designed By:  
**Vincent**

Designed Date:  
**2020-09-01**

Audit by

Unit:  
**mm**

Scale:

**21/26**

**Hyde Park  
Place  
Order 1**

REV	DATE

**BFP**

**Apt 2.03  
Kitchen**

Project Name:

Drawing No.:  
**FD-3253V11  
-Kitchen**

Designed By:  
**Vincent**


Designed Date:  
**2020-09-01**

Audit by

Unit:  
**mm**

Scale:

**22/26**

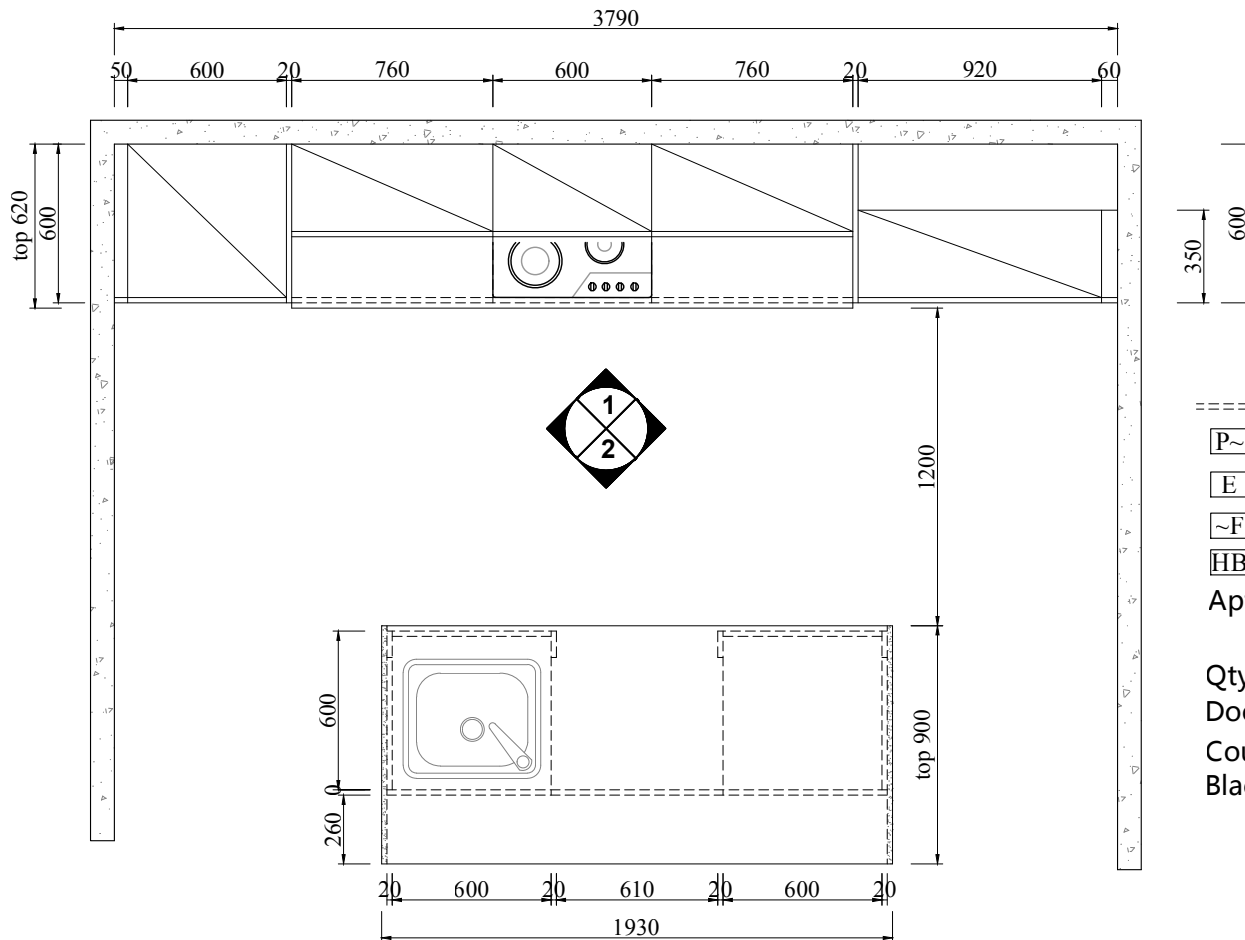

- ===== = Adjustable shelf
- [P~] = Decorative panel
- [E] = End panel
- [~F] = Filler
- [HB] = Headboard

**Apt 2.03 Kitchen**


**Qty: 1 Set**

**Door color: BLC-08A pure white matt finish**


**Countertop: By others**

**Black handles**


**12 KITCHEN PLAN**  
SCALE 1:30

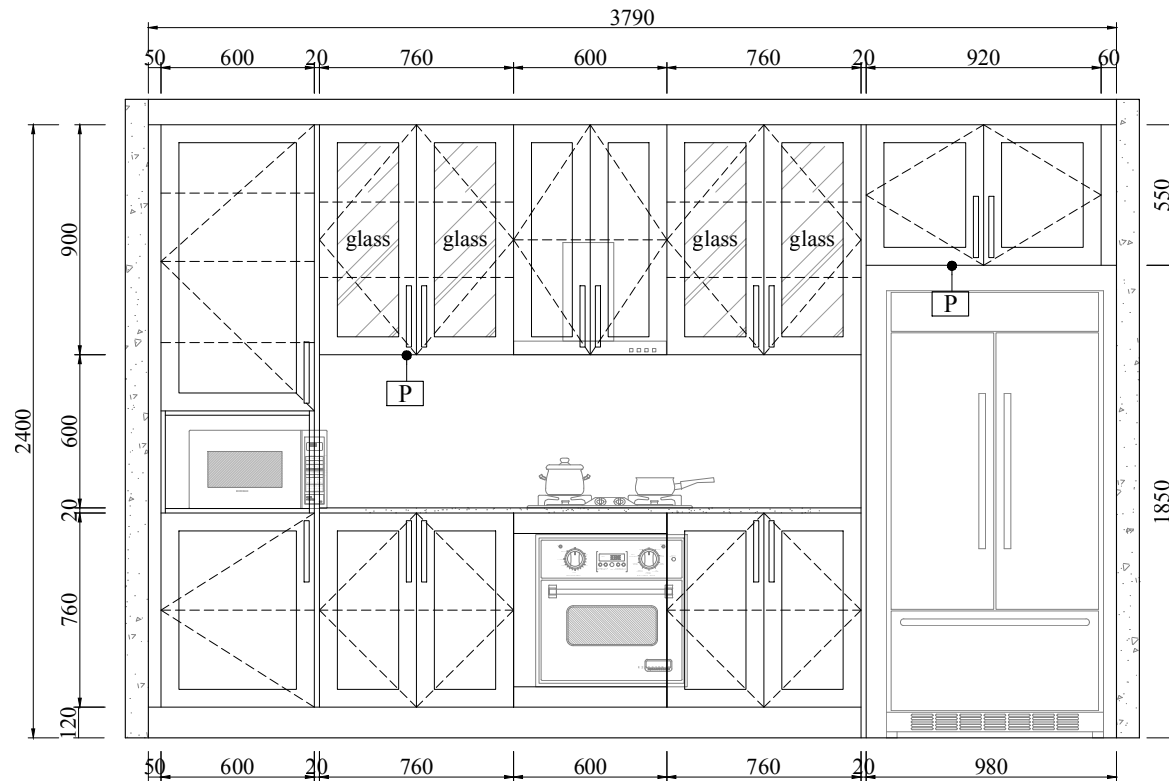

**12 ELEVATION 1**  
SCALE 1:30

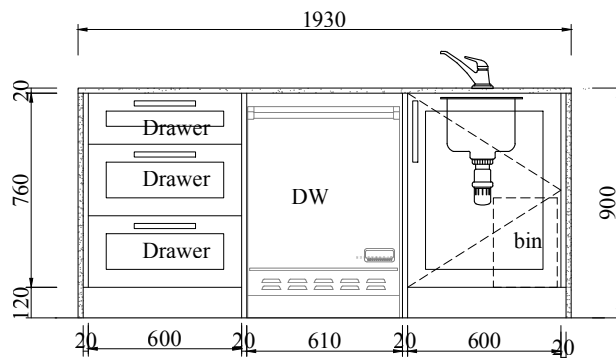

**12 ELEVATION 2**  
SCALE 1:30

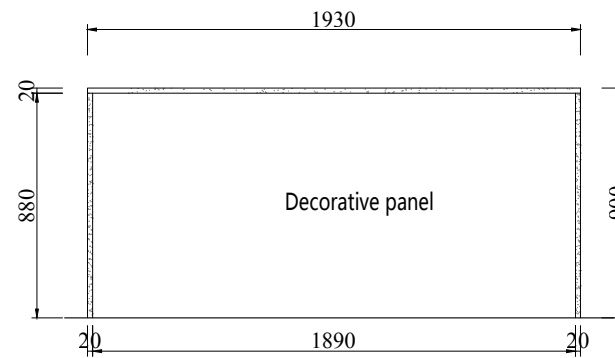

**12 ELEVATION 3**  
SCALE 1:30

**Hyde Park  
Place  
Order 1**

REV	DATE

**BFP**

**Apt 2.03  
Kitchen**

Project Name:

Drawing No.:  
**FD-3253V11  
-Kitchen**

Designed By:  
**Vincent**

Designed Date:  
**2020-09-01**

Audit by

Unit:  
**mm**

Scale:

**Hyde Park  
Place  
Order 1**

REV	DATE

**BFP**

**Apt 2.05  
Kitchen**

Project Name:

Drawing No.:  
**FD-3253V11  
-Kitchen**

Designed By:  
**Vincent**

Designed Date:  
**2020-09-01**

Audit by

Unit:  
**mm**

Scale:

**24/26**

===== = Adjustable shelf  
[P~] = Decorative panel

[E] = End panel

[~F] = Filler

[HB] = Headboard


Apt 2.05 Kitchen

Qty: 1 Set

Door color: BLC-08A pure white matt finish

Countertop: By others

Black handles

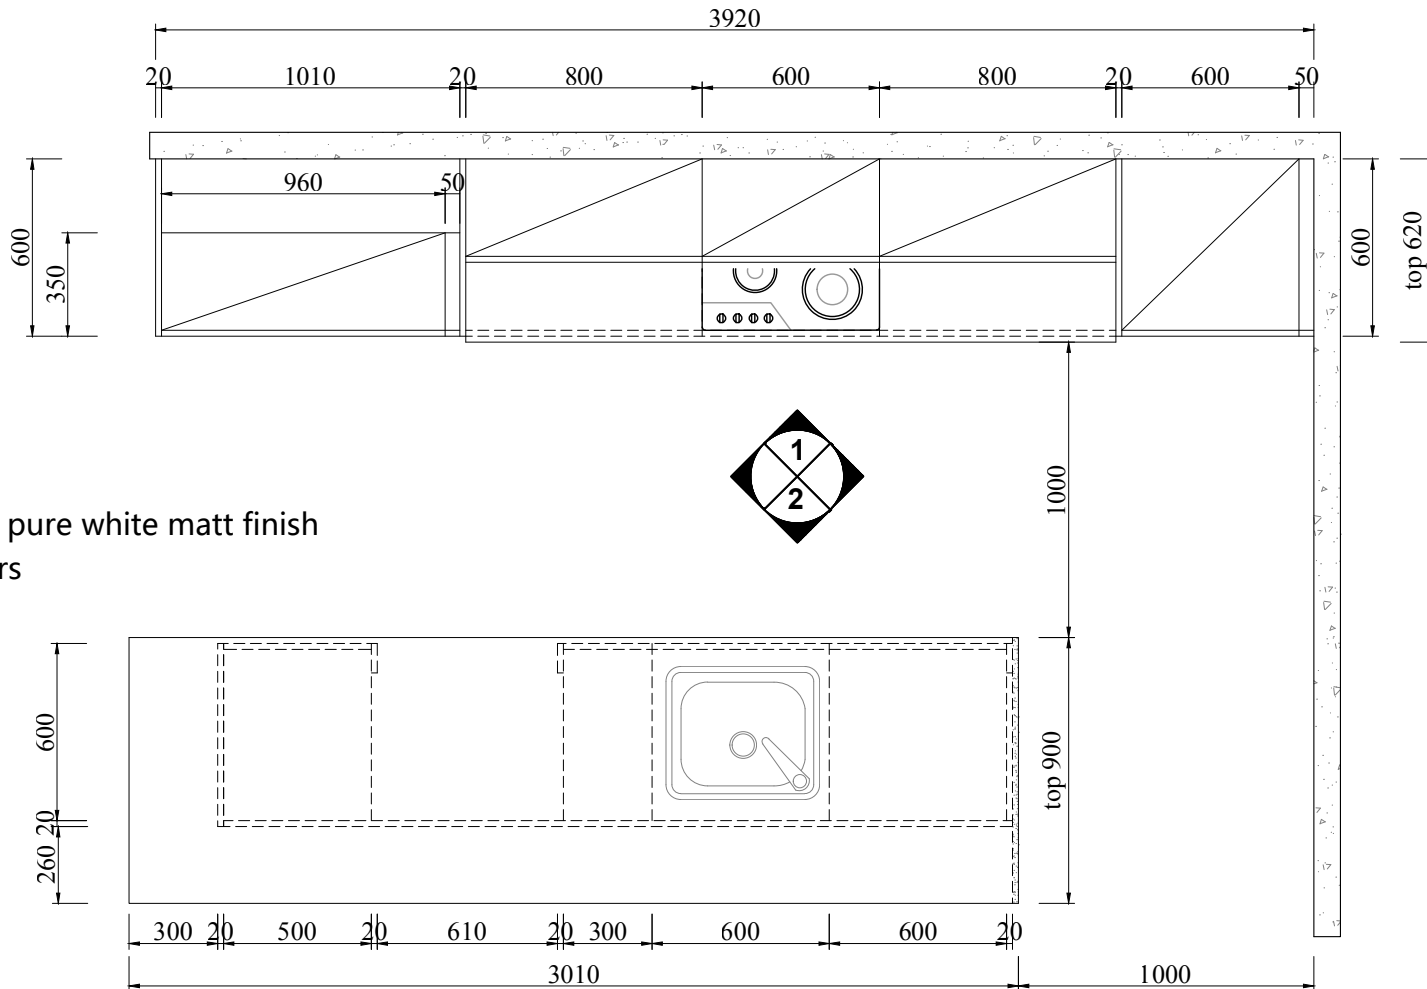

**Hyde Park  
Place  
Order 1**

REV	DATE

**BFP**

**Apt 2.05  
Kitchen**

Project Name:

Drawing No.:  
**FD-3253V11  
-Kitchen**

Designed By:  
**Vincent**


Designed Date:  
**2020-09-01**

Audit by


Unit:  
**mm**

Scale:


**25/26**

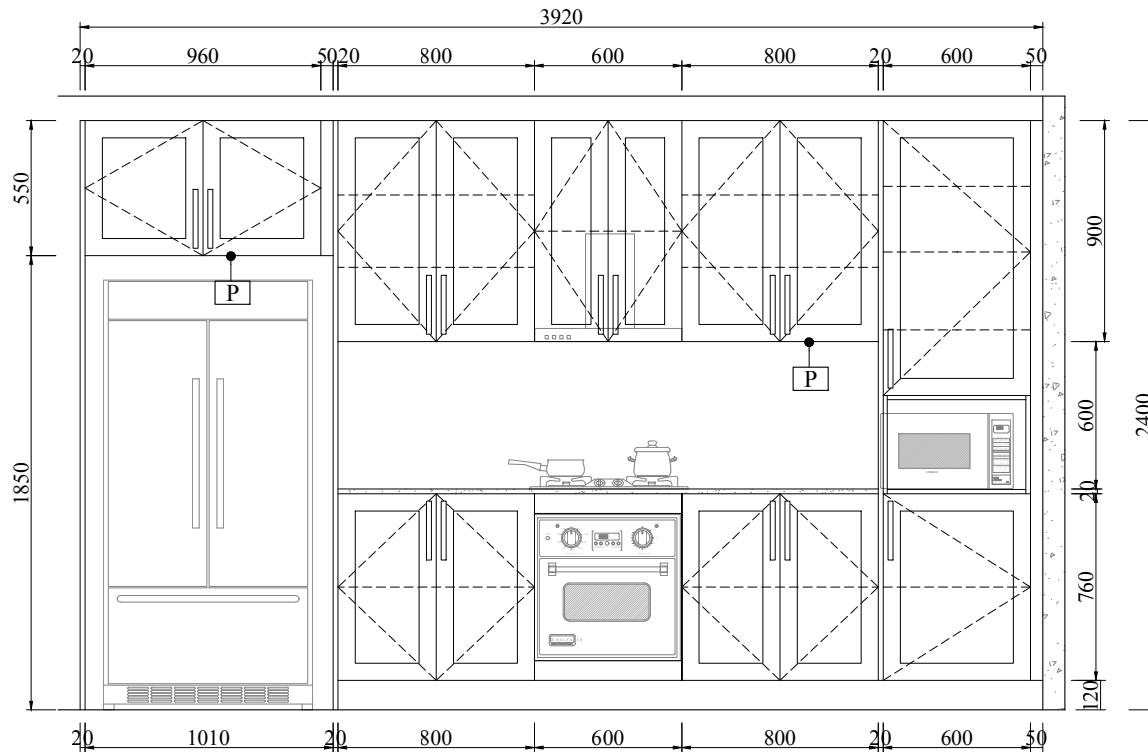


**13** ELEVATION 1  
SCALE 1:30

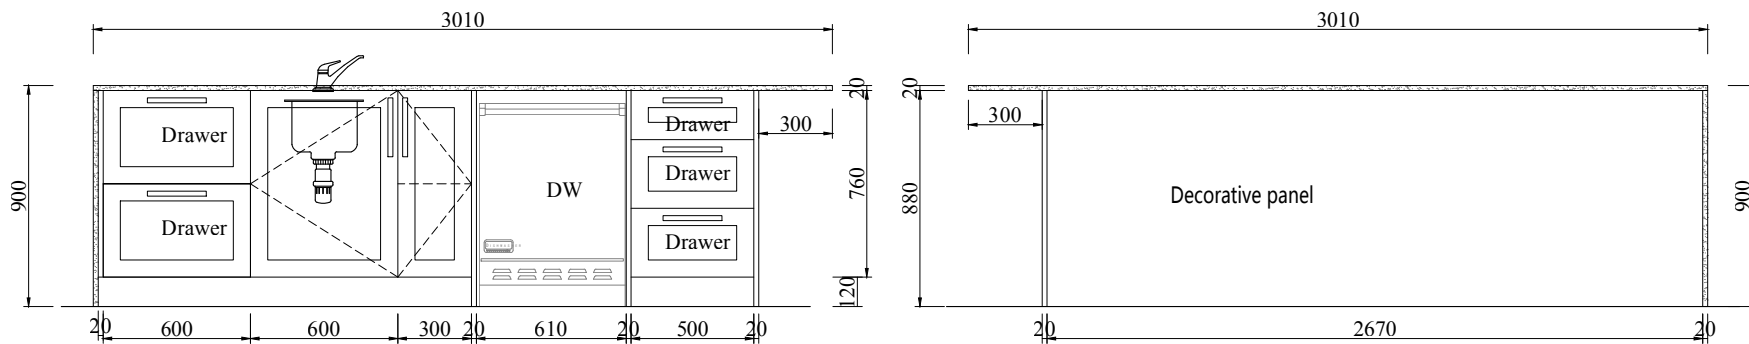


**13** ELEVATION 2  
SCALE 1:30

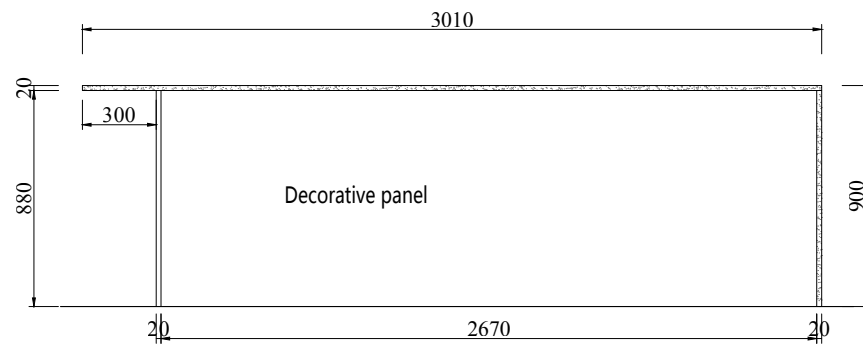

**13** ELEVATION 3  
SCALE 1:30

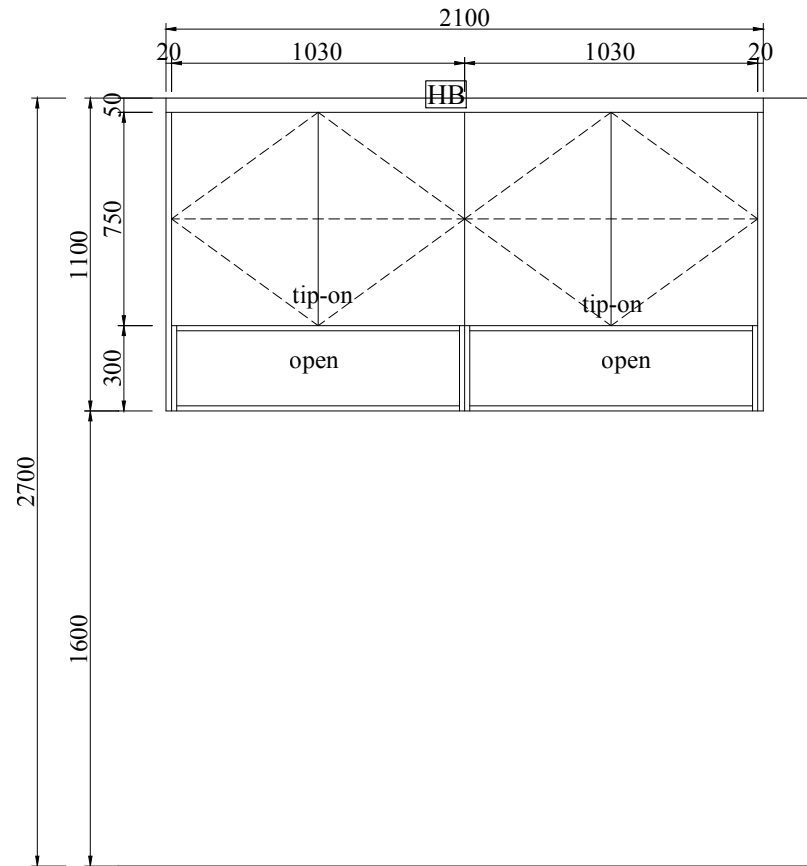

**14 ELEVATION 1**  
SCALE 1:30

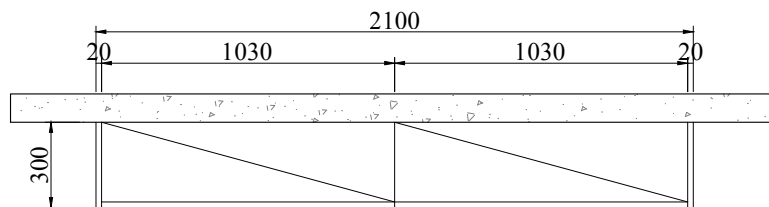

**14 STORAGE PLAN**  
SCALE 1:30

===== Adjustable shelf

[P~] = Decorative panel

[E] = End panel

[~F] = Filler

[HB] = Headboard

Level one above bed storage

Qty: 11 Sets

Door color: BLC-08A pure white high gloss

**Hyde Park  
Place  
Order 1**

REV	DATE

**BFP**

Level one above  
bed storage

Project Name:

Drawing No.:  
**FD-3253V11  
-Kitchen**

Designed By:  
**Vincent**

Designed Date:  
**2020-09-01**

Audit by

Unit:  
**mm**

Scale:

**26/26**