


GROUND FLOOR STAGING

PLAN

1 : 200

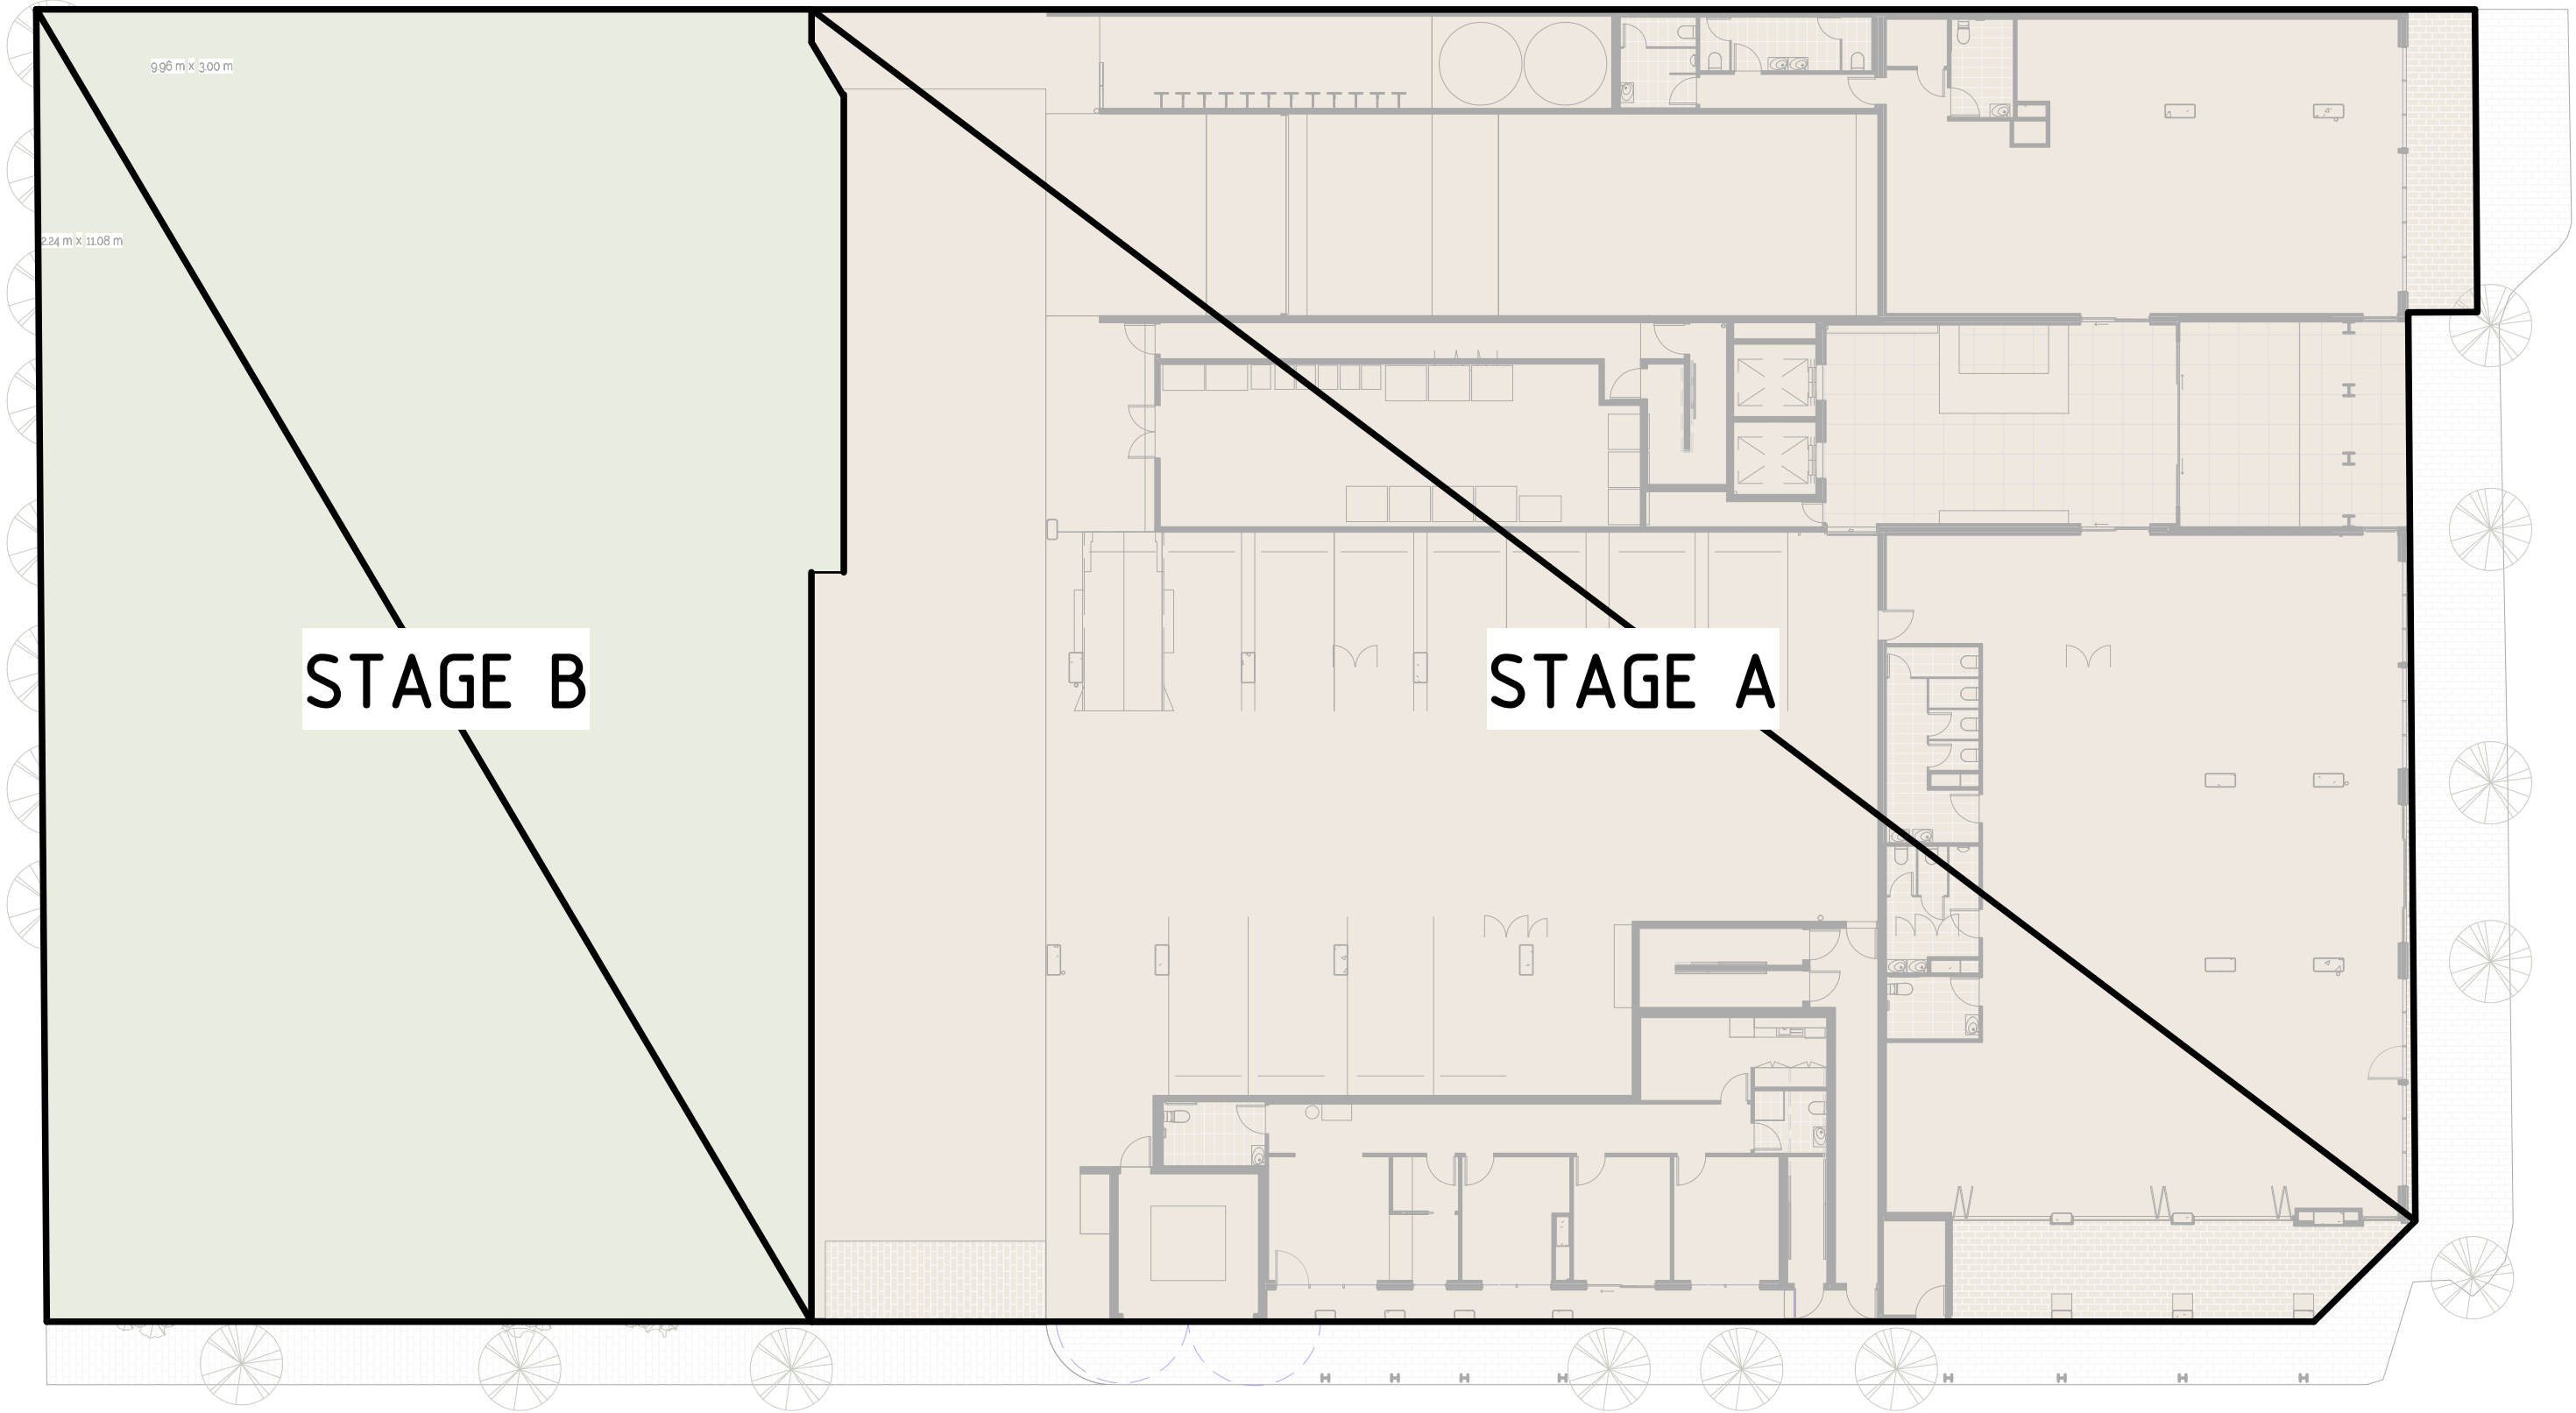

This drawing shows design information only. It is not to be used for construction. It is the responsibility of the client to ensure that the design is suitable for the intended purpose. The client is responsible for ensuring that the design is suitable for the intended purpose. The client is responsible for ensuring that the design is suitable for the intended purpose.

REVISIONS		
ISSUE #	DATE	DESCRIPTION
A	25/03/2019	FOR BRC APPROVAL

PROJECT ADDRESS  
248 UNLEY ROAD HYDE PARK  
  
HYDE PARK PLACE - STAGE A

CLIENT  
HYDE PARK PLACE PTY LTD



SHEET  
STAGING PLAN  
  
WD.001

AUTHOR  
GB  
  
CURRENT REVISION  
FOR BRC APPROVAL

ISSUE DATE  
29/06/2019  
  
FOR TENDER

