


GROUND FLOOR STAGING

PLAN

1 : 200

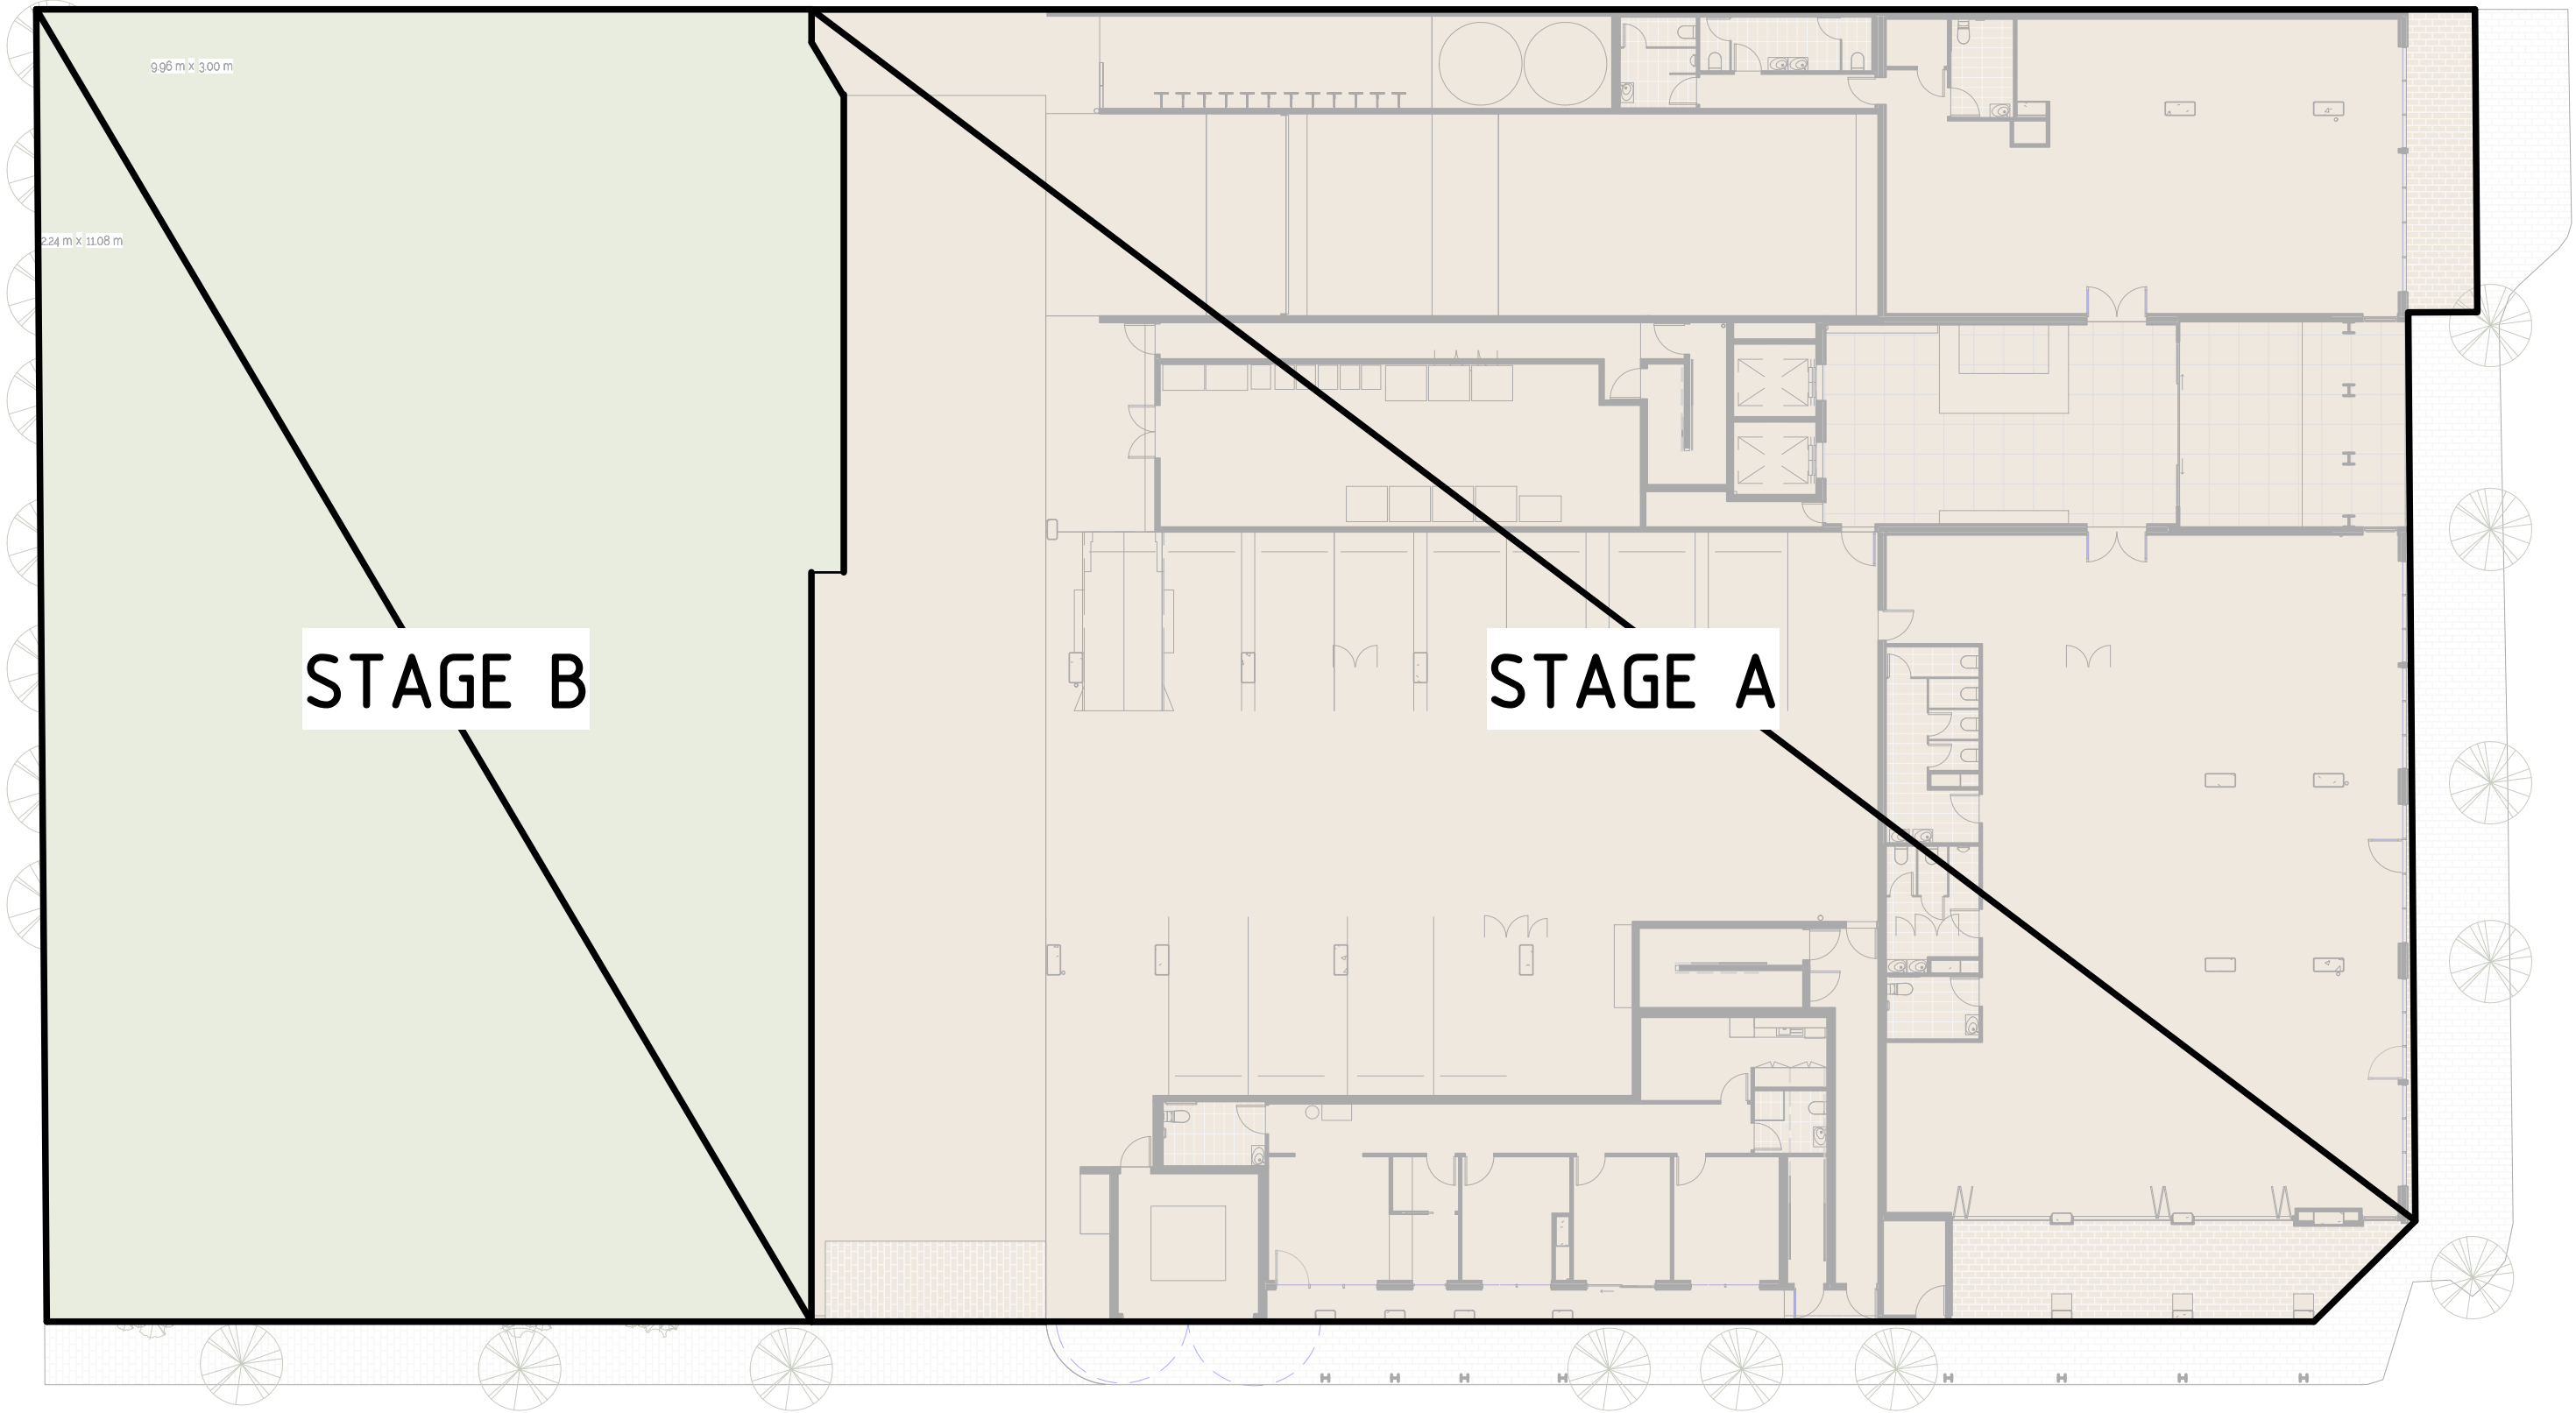

This drawing shows design information intended to be used for construction purposes only. It is not to be used for any other building or construction purposes without the approval of the designer for construction.

REVISIONS		
ISSUE #	DATE	DESCRIPTION
A	25/03/2019	FOR BRC APPROVAL

PROJECT ADDRESS
248 UNLEY ROAD HYDE PARK

HYDE PARK PLACE - STAGE A

CLIENT
HYDE PARK PLACE PTY LTD



SHEET
STAGING PLAN

WD.001

AUTHOR
GB

CURRENT REVISION
FOR BRC APPROVAL

ISSUE DATE
19/10/2019

FOR CONSTRUCTION



www.gemmatea.com.au
gemma@gemmatea.com.au
ABN: 55 882 991 838