



STAIR 1 SECTION - LOWER

1 : 50

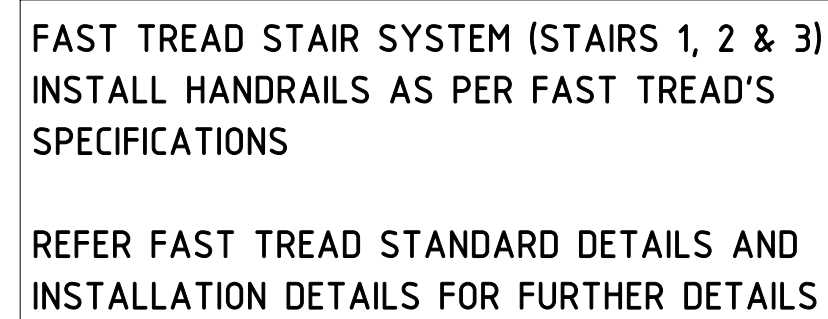


STAIR 1 SECTION - UPPER

1 : 50

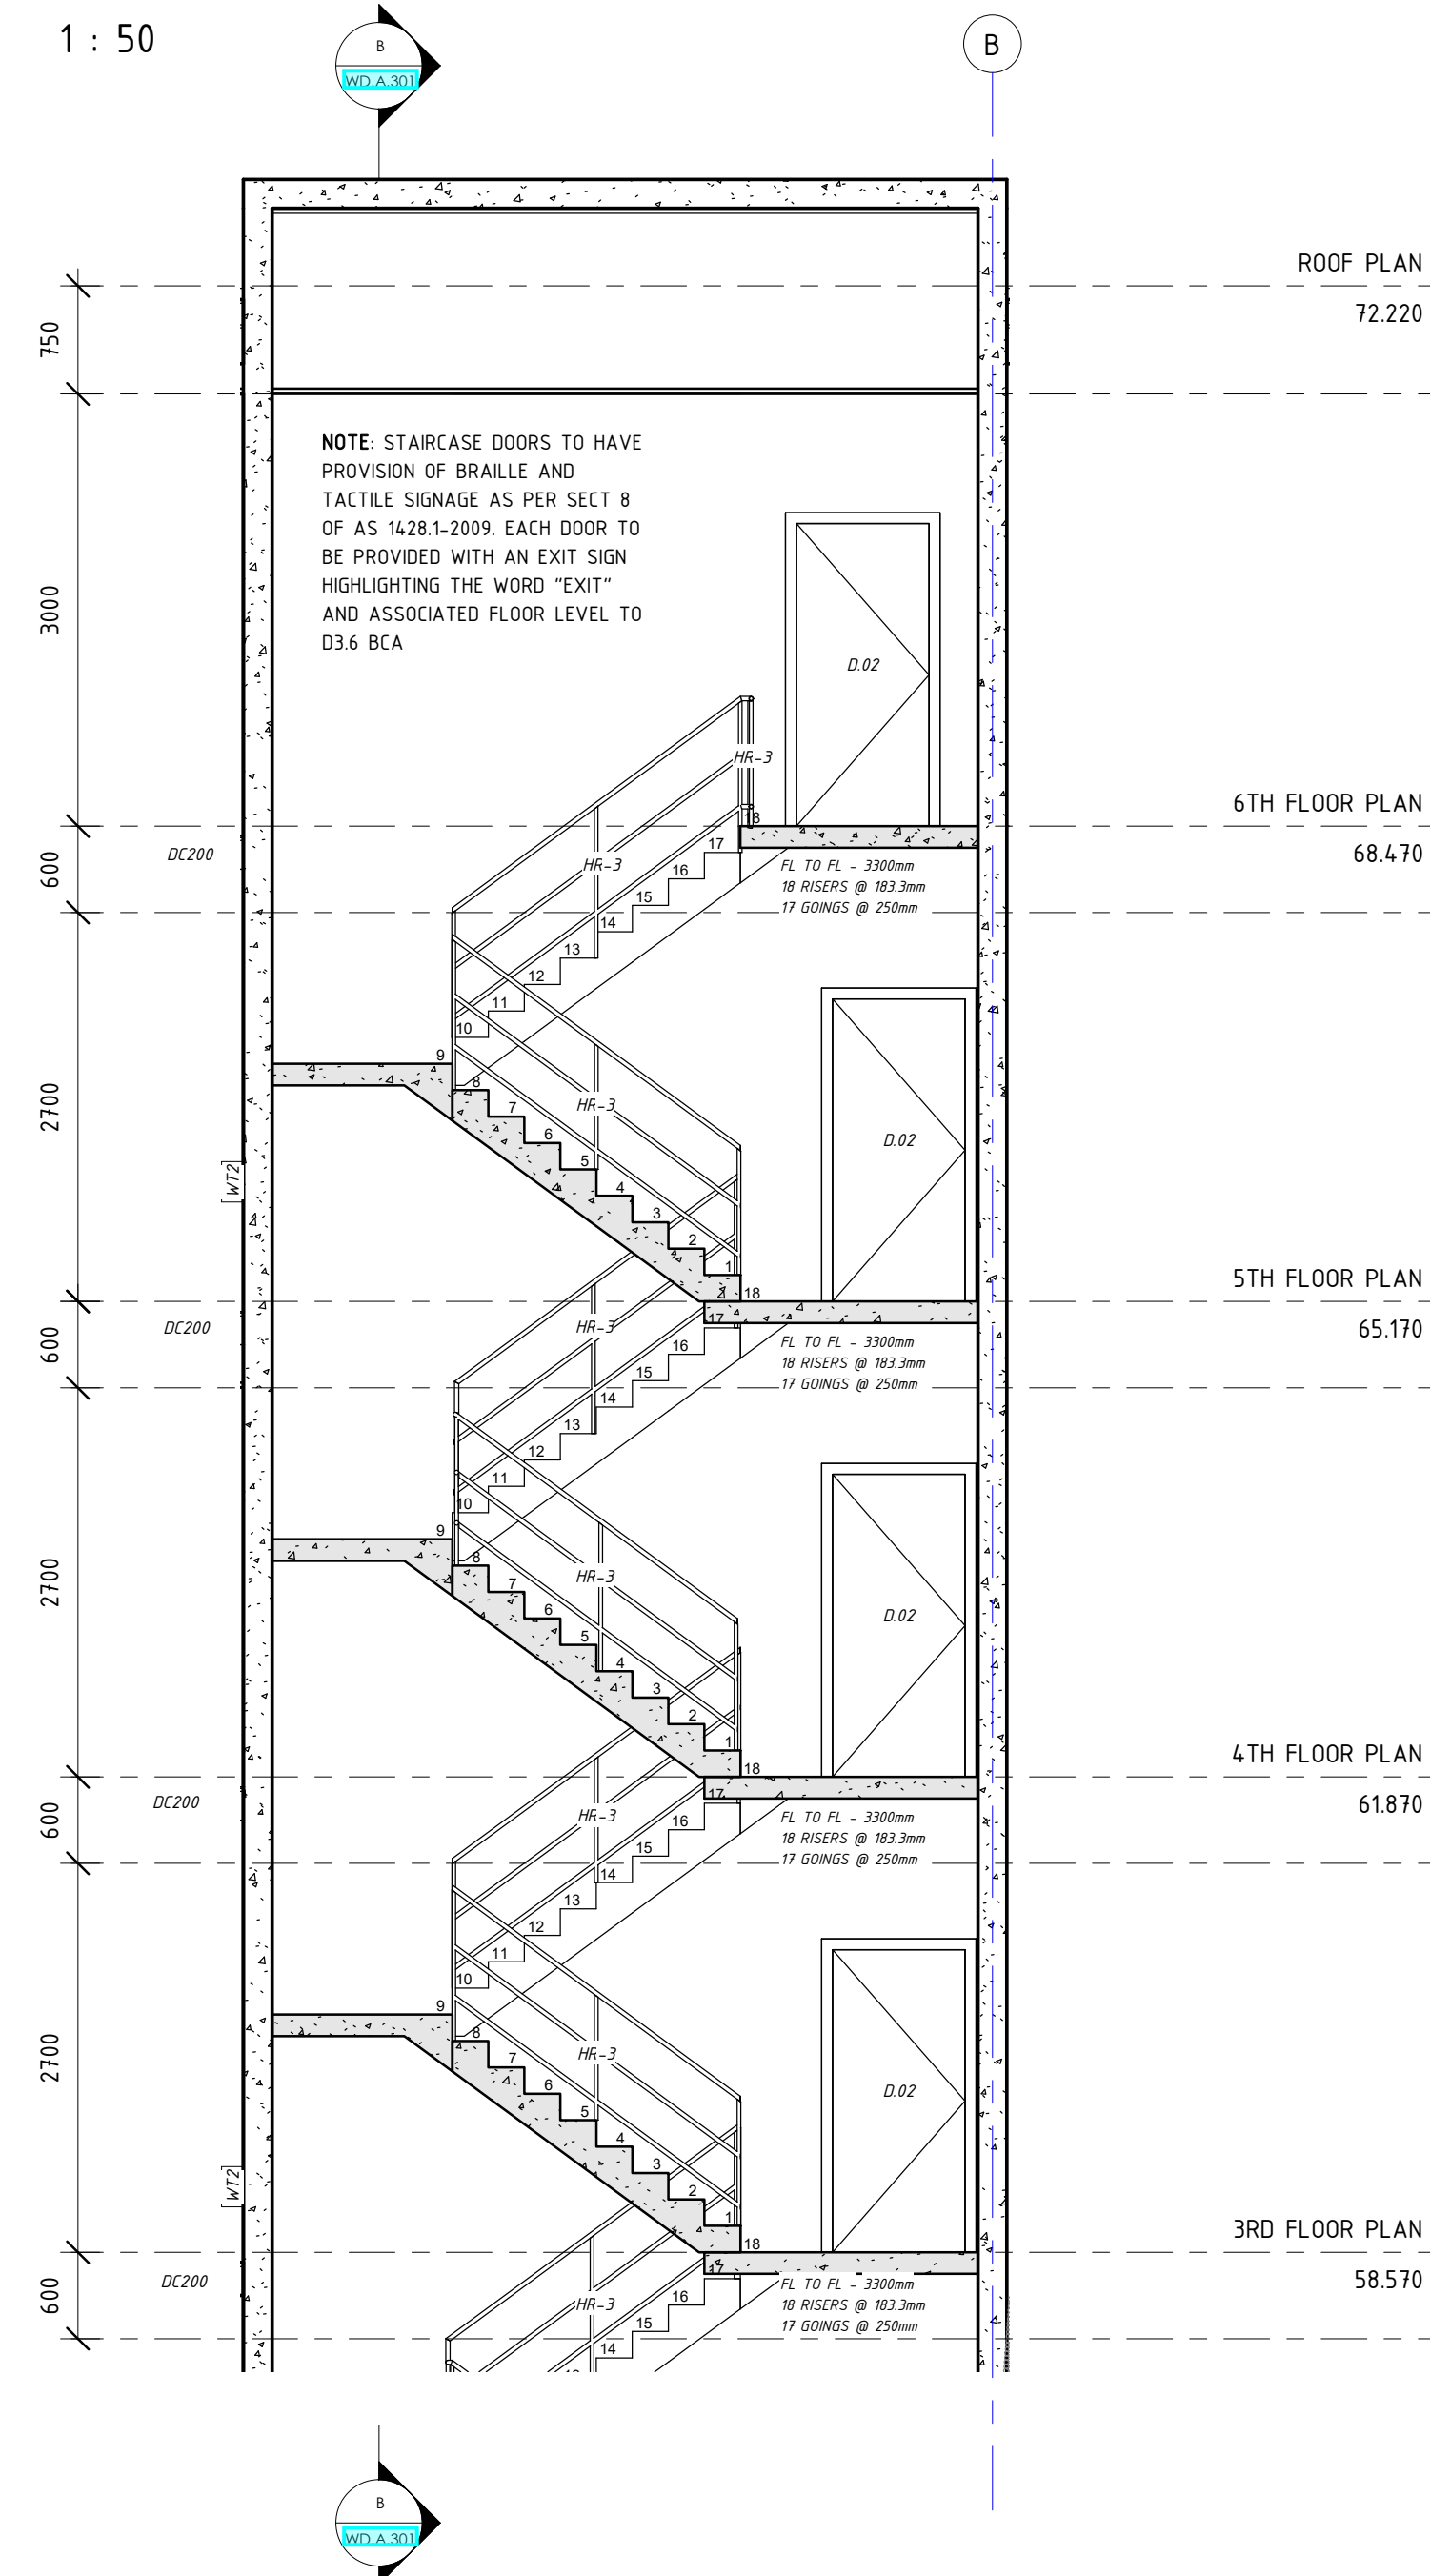


STAIR 1 & LIFT - BASEMENT

1 : 50

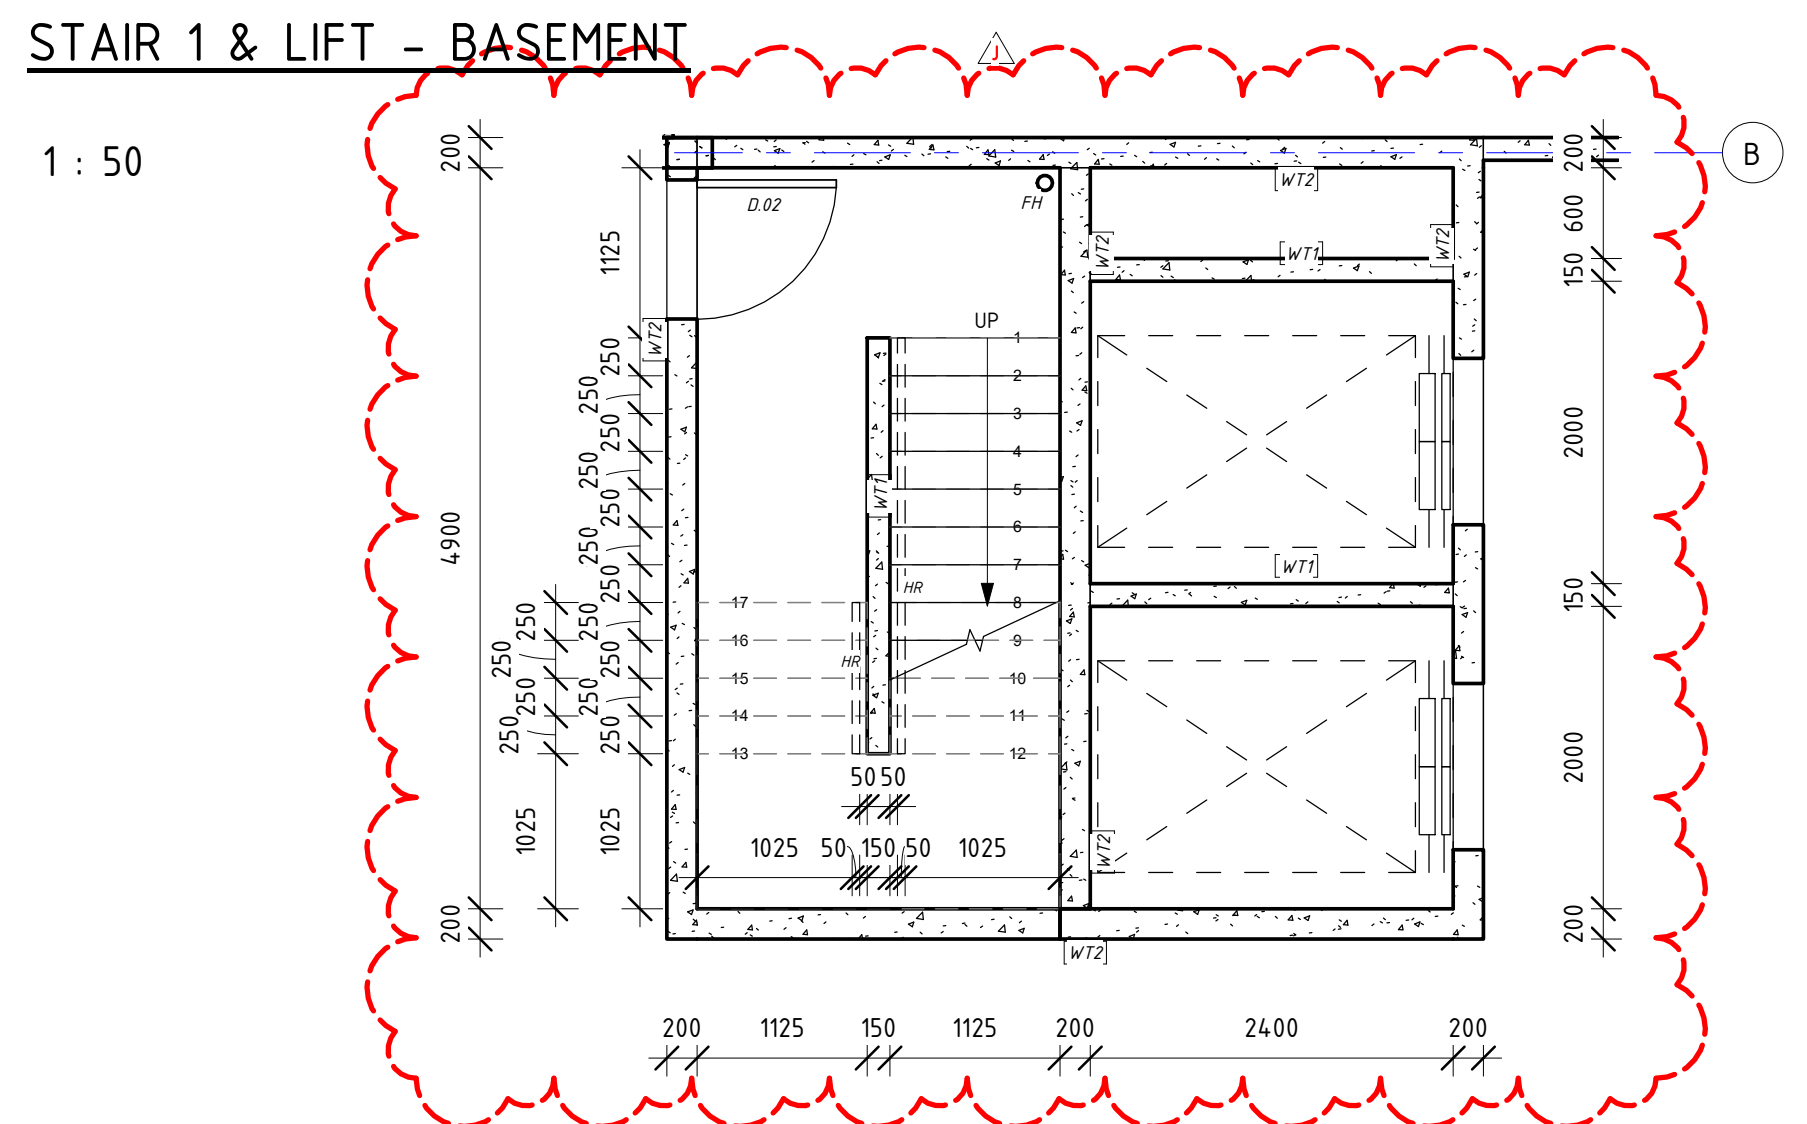


STAIR 1 & LIFT - GF-1ST

1 : 50

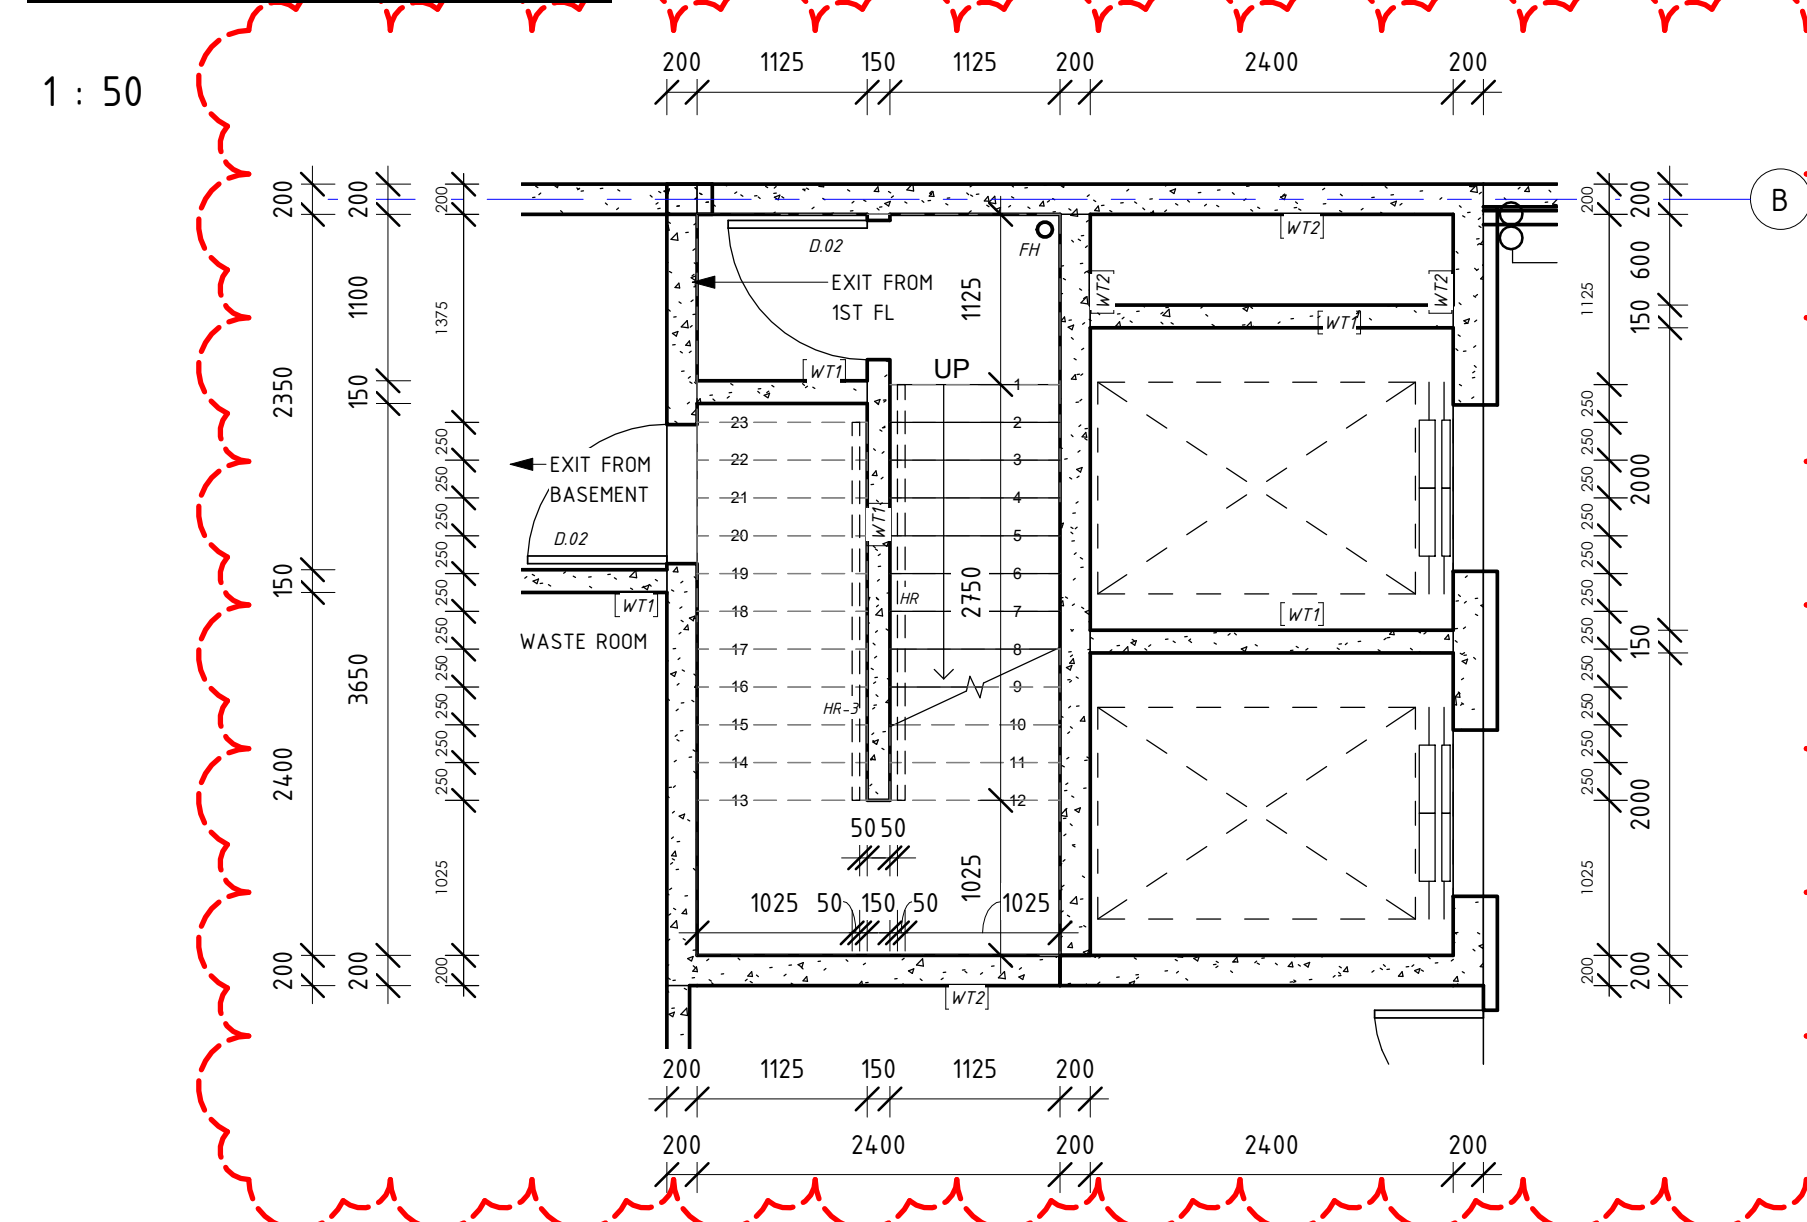

STAIR 1 & LIFT - 1ST-6TH

1 : 50

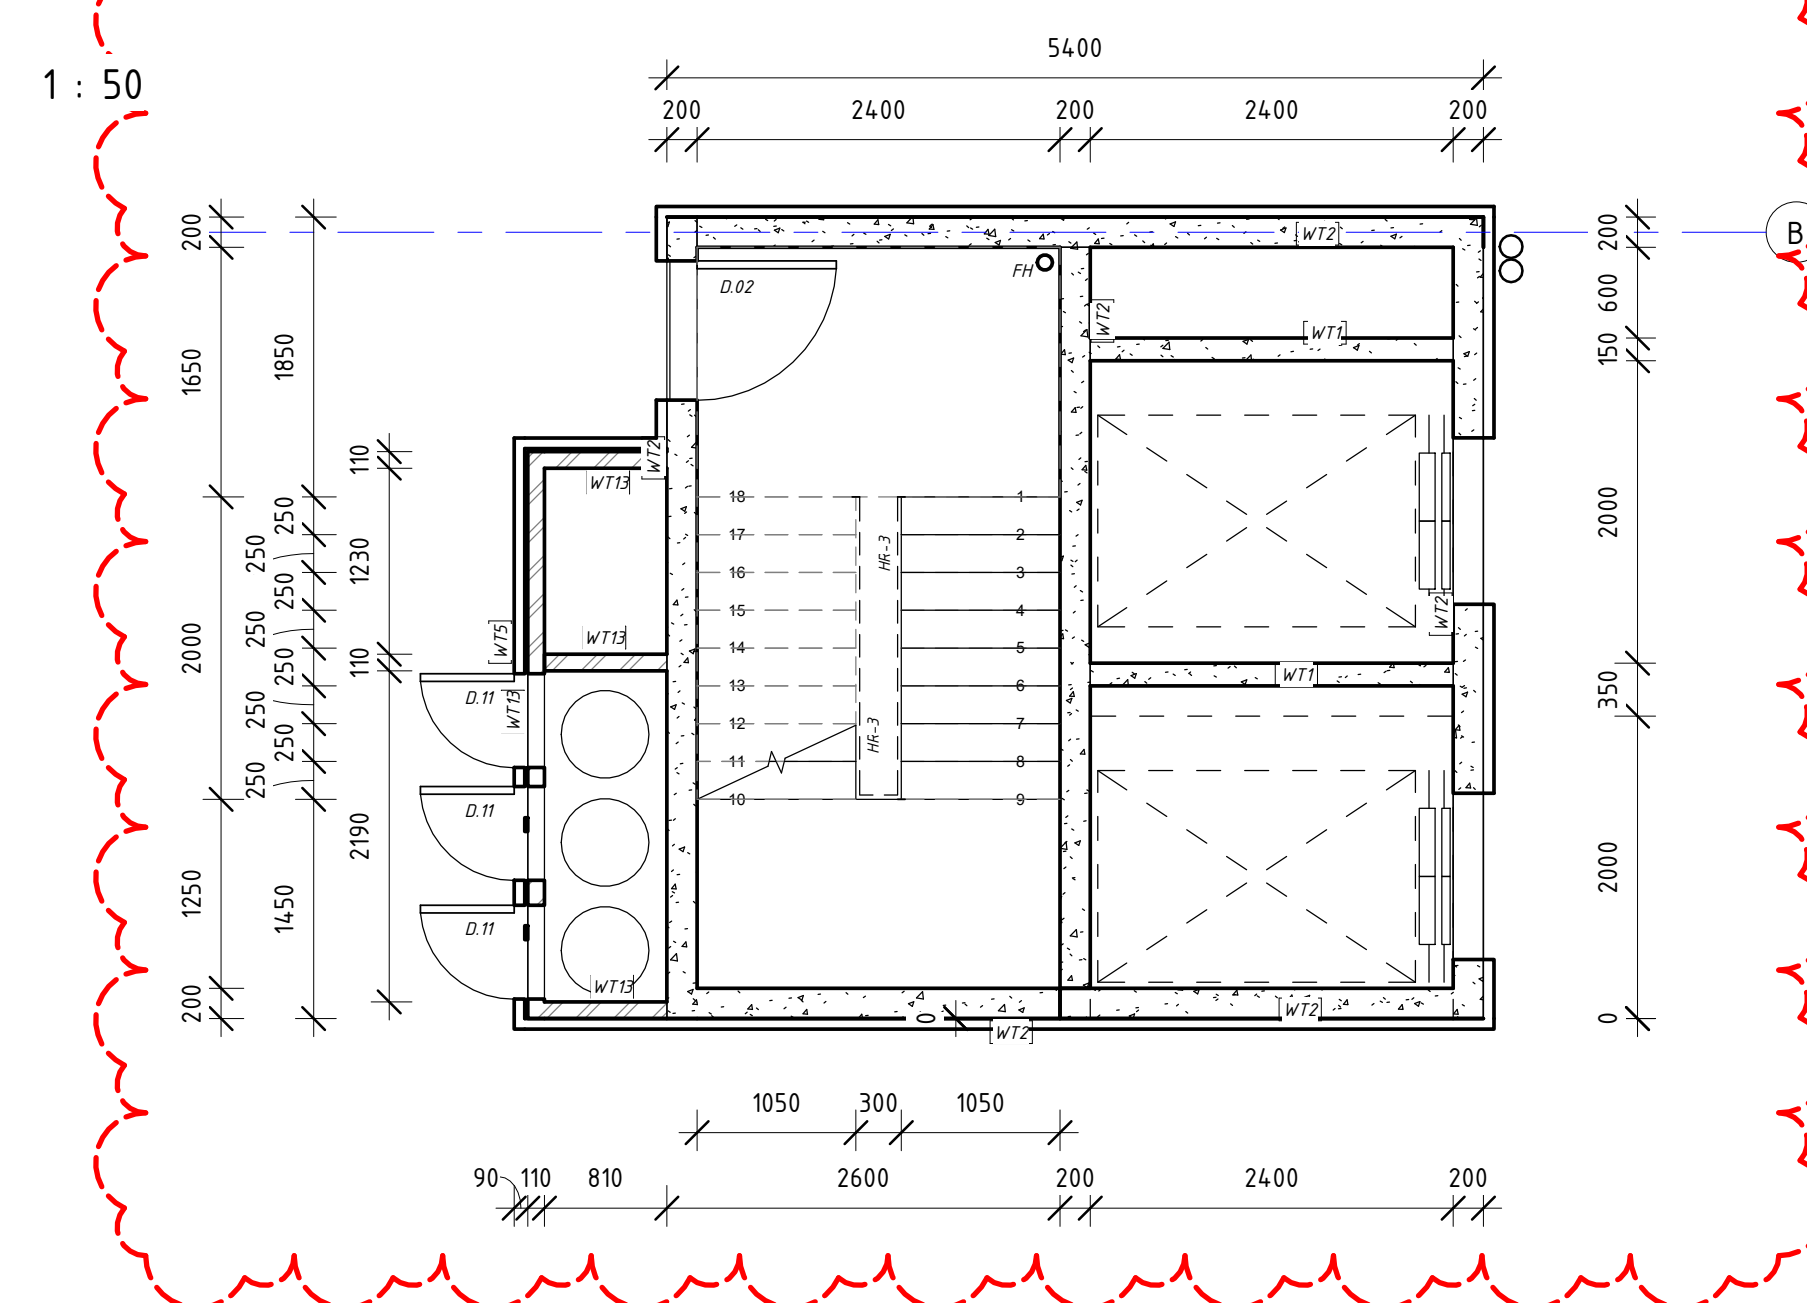

REVISIONS		
ISSUE #	DATE	DESCRIPTION
B	14/05/2019	REVISED SET BASED ON BRC RFI PC59515
G	17/10/2019	STAIRS NOW FAST TREAD & REMOVED CENTRAL PRECAST WALL
i	05/12/2019	REVISIONS - AS CLOUDED
J	06/01/2020	CHANGE LIFT SHAFT SIZING PER LIFT MANUF.

**PROJECT ADDRESS**  
248 UNLEY ROAD HYDE PARK  
HYDE PARK PLACE - STAGE A

CLIENT  
HYDE PARK PLACE PTY LTD

CITY **of** baltimore

SHEET  
DETAILS 04

WD.A.403

AUTHOR  
GB

CURRENT REVISION  
CHANGE LIFT SHAFT SIZING PER LIFT  
MANUF.

ISSUE DATE  
06/01/2020

FOR CONSTRUCTION

GEMMA | LEA

www.gemmalea.com.au  
gemma@gemmalea.com.au  
ADN: 39 882 951 638

DESIGN STUDIO