


MIRROR CABINET
ABOVE VANITY -
RECESS INTO WALL
FRAME - BOX OUT
720H X 820W FOR
FIXING THROUGH SIDES

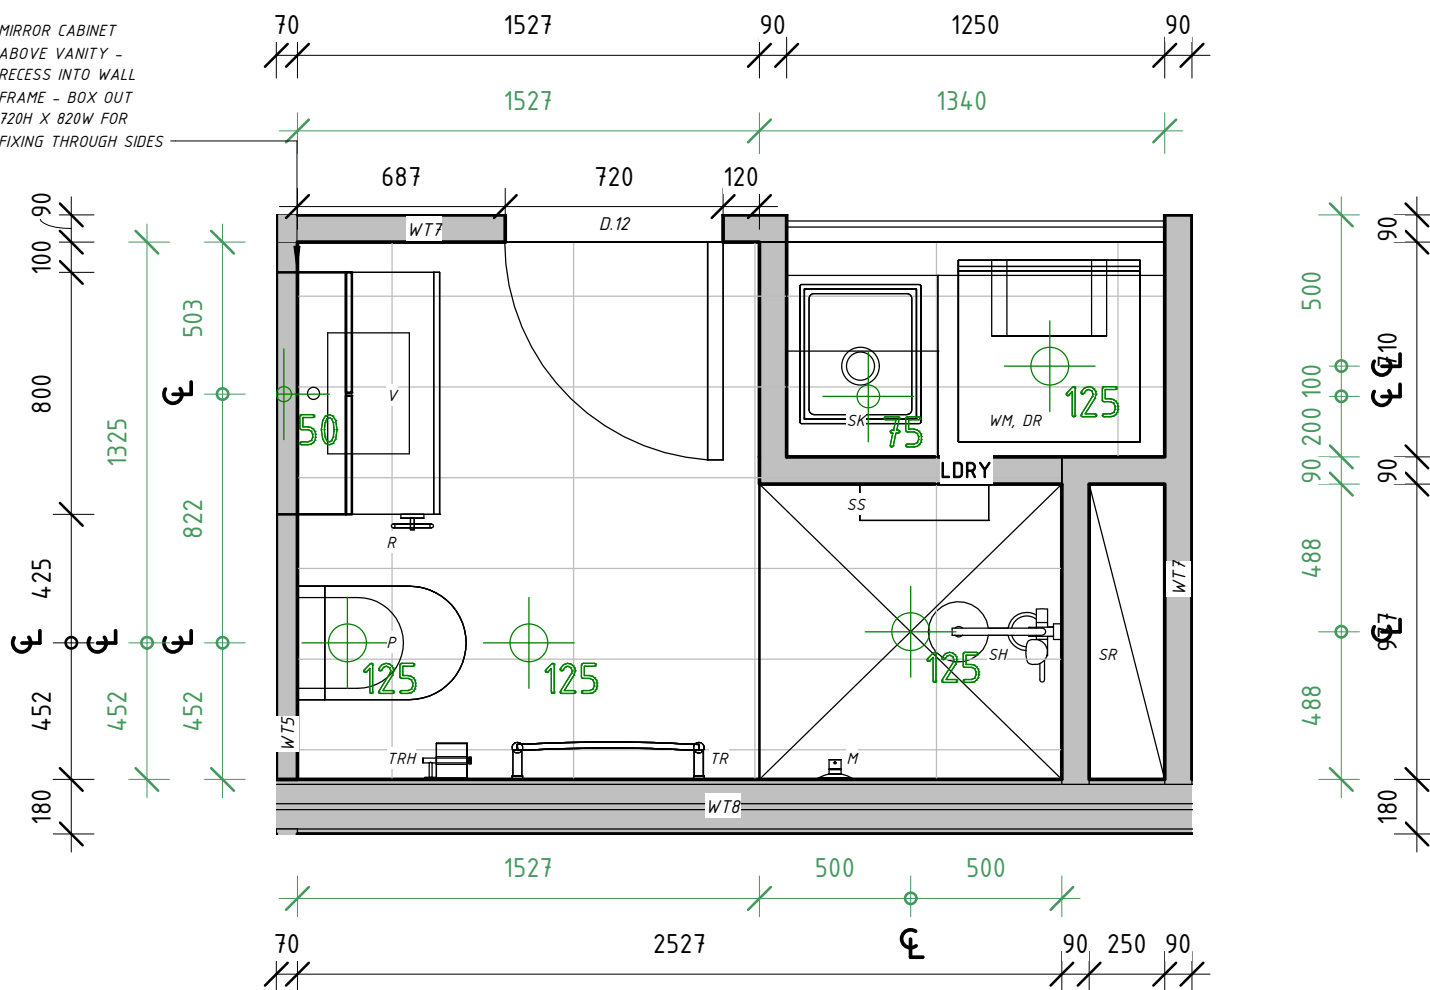

KEY	DESCRIPTION
LDY	LAUNDRY - BEHIND DOORS. CABINETRY AS PER LAYOUTS SUPPLIED
M	SHOWER MIXER INSTALLED ABOVE 1200MM NOGGING
P	TOILET AS PER SPECIFICATION SHEET
R	HAND TOWEL RING
SH	SHOWER HEAD REFER TO SELECTIONS FOR SHOWER HEAD TYPE
SR	SERVICE RISER
SS	SHOWER SHELF - REFER TO SELECTIONS FOR SHELF TYPE
TR	TOWEL RAIL - REFER TO SELECTIONS FOR RAILTYPE. PROVIDE 600 OR 800 DEPENDING ON SPACE AVAILABLE
TRH	TOILET ROLL HOLDER TRIMMER WITH AT 700MM AFL
V	VANITY WITH MIRROR CABINET AS PER SPECIFICATION SHEET

PROJECT ADDRESS
248 UNLEY ROAD HYDE PARK

SHEET
TYPE A - APT 102

ISSUE
ISSUE A

SCALE @ A4
1:25

EB

CLIENT
HYDE PARK PLACE PTY LTD

WD.A.803

DRAFT FOR REVIEW

GEMMA | LEA
DESIGN STUDIO