



NON-SLIP INSPECTION OPENING COVER

NOT TO SCALE
FOR INFORMATION ONLY

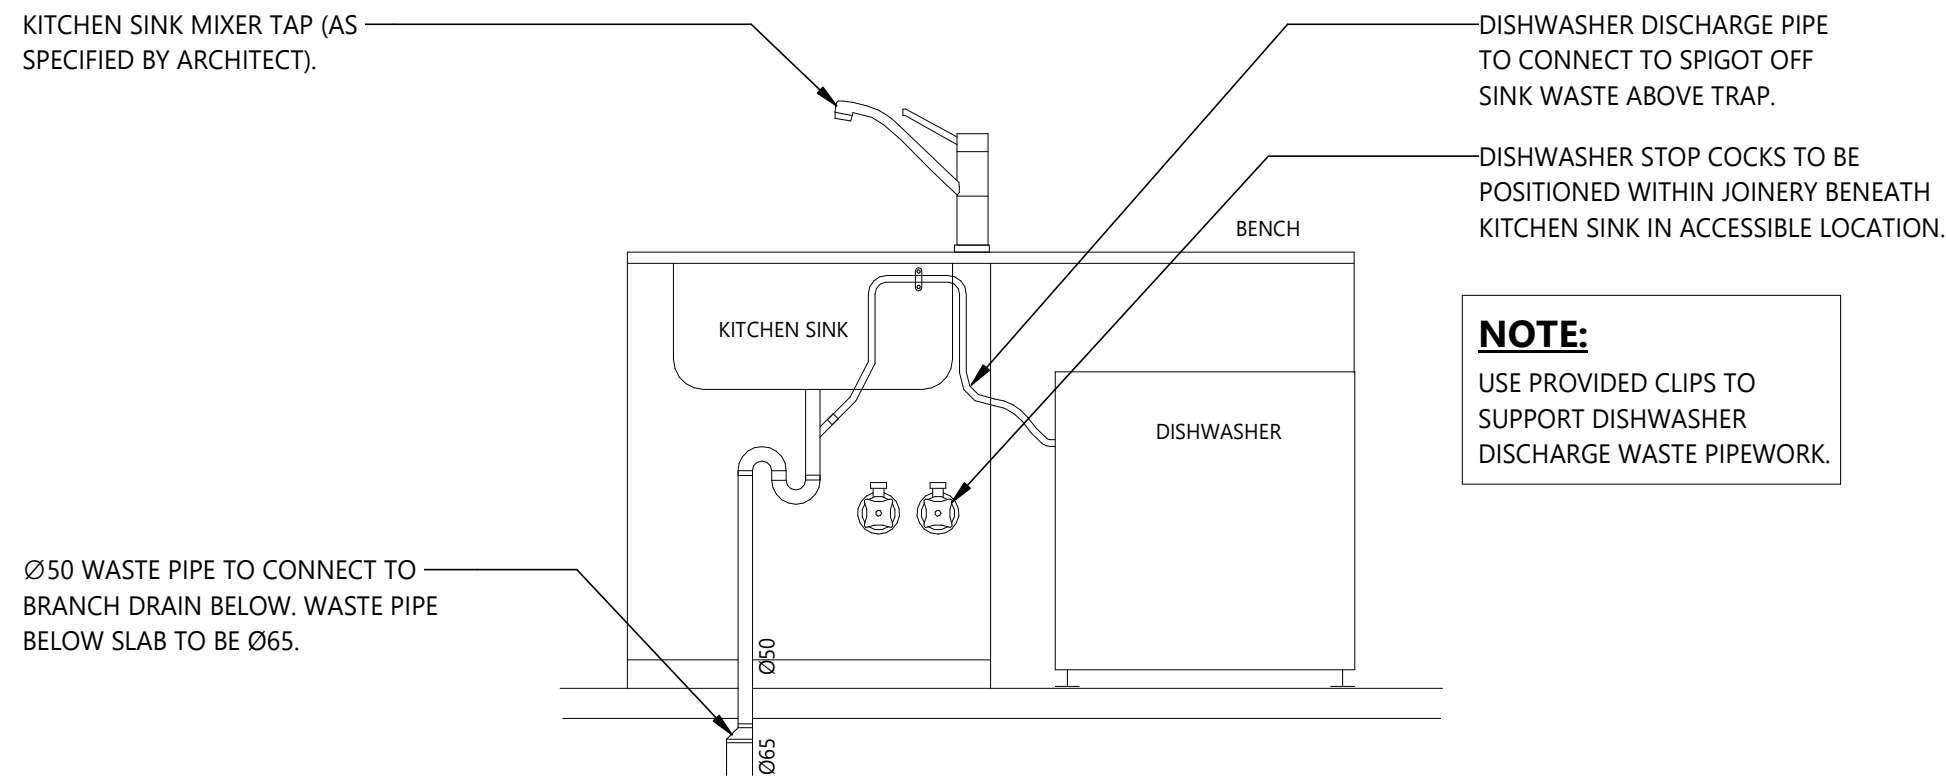


TYPICAL KITCHEN WASTE AND WATER ARRANGEMENT DETAIL

NOT TO SCALE
FOR INFORMATION ONLY

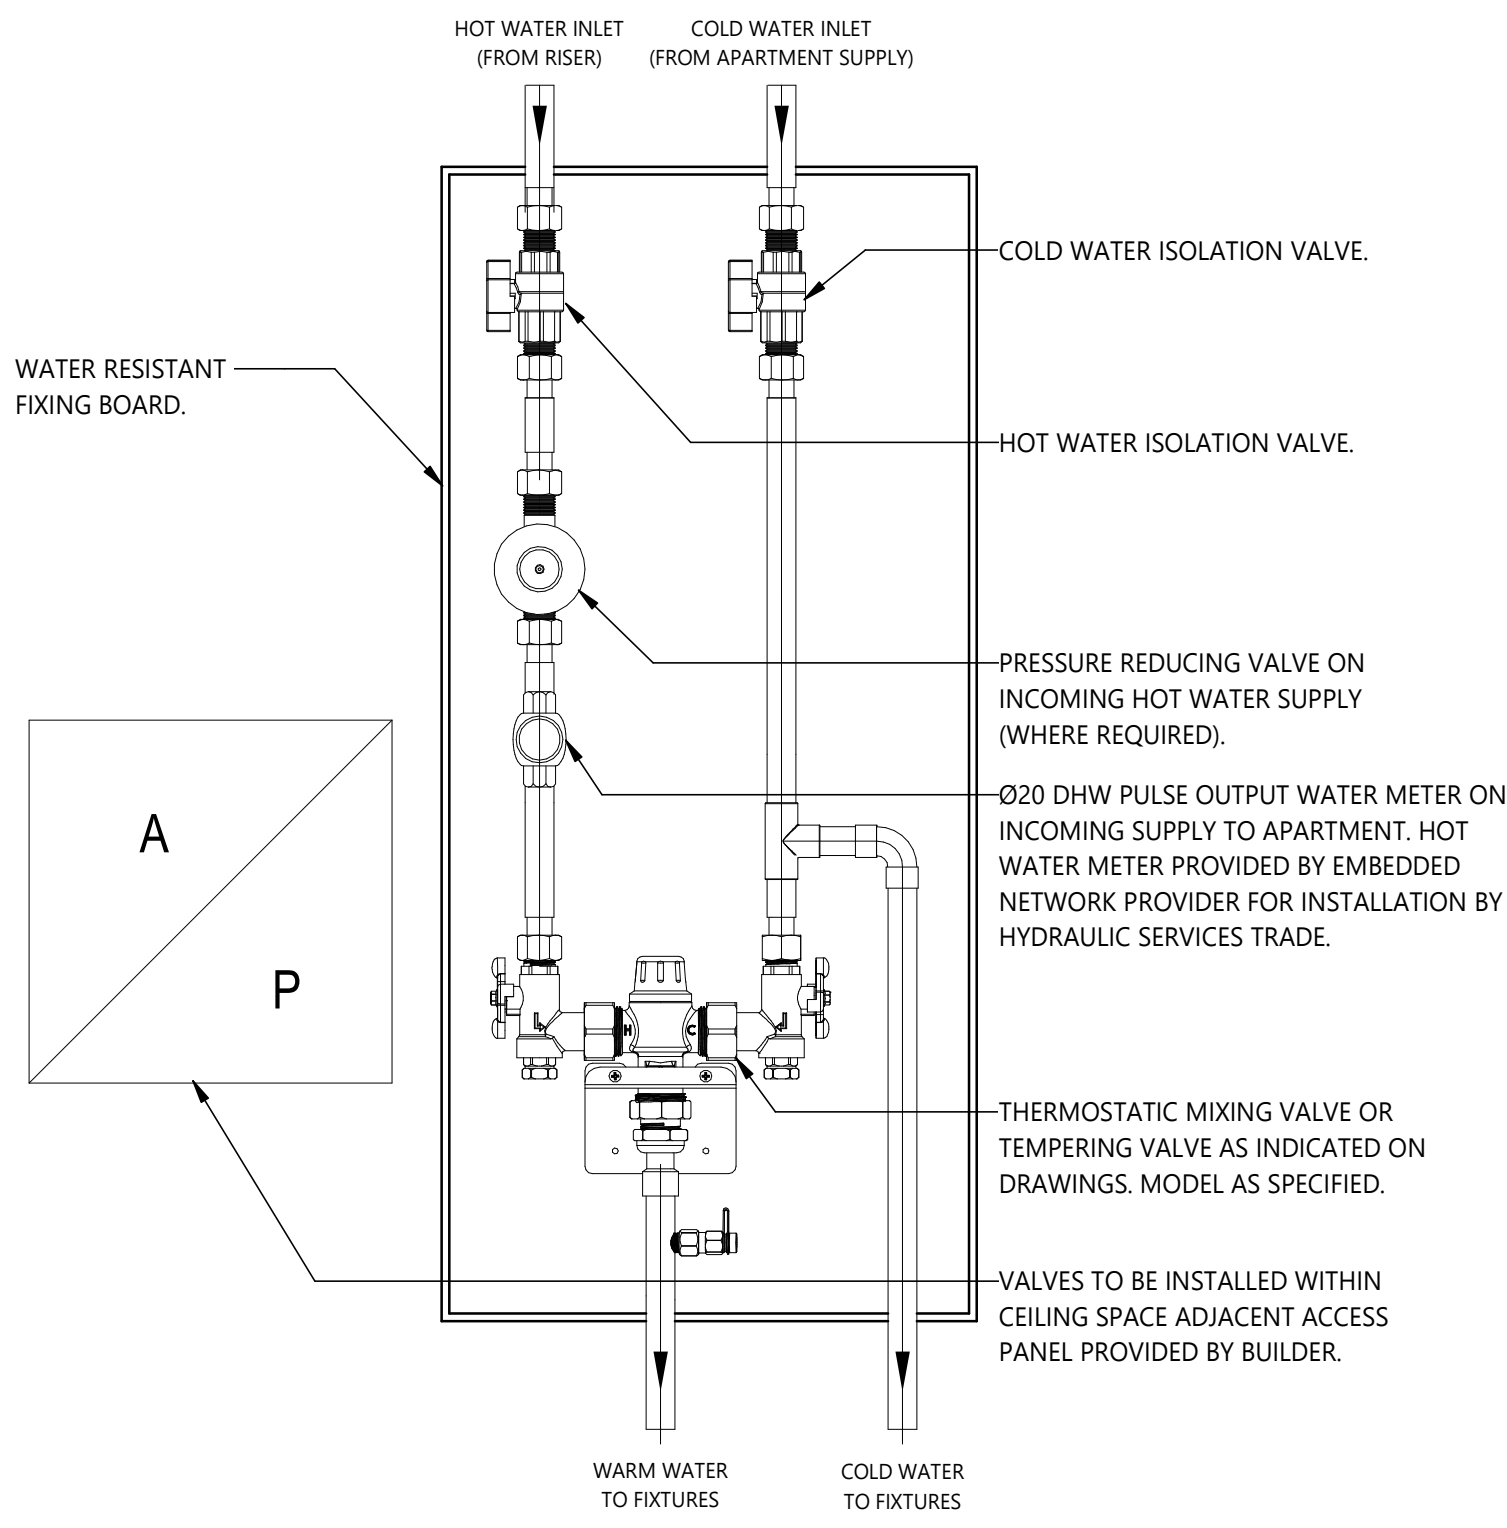


INCOMING HOT WATER VALVE AND METER DETAIL

NOT TO SCALE
FOR INFORMATION ONLY

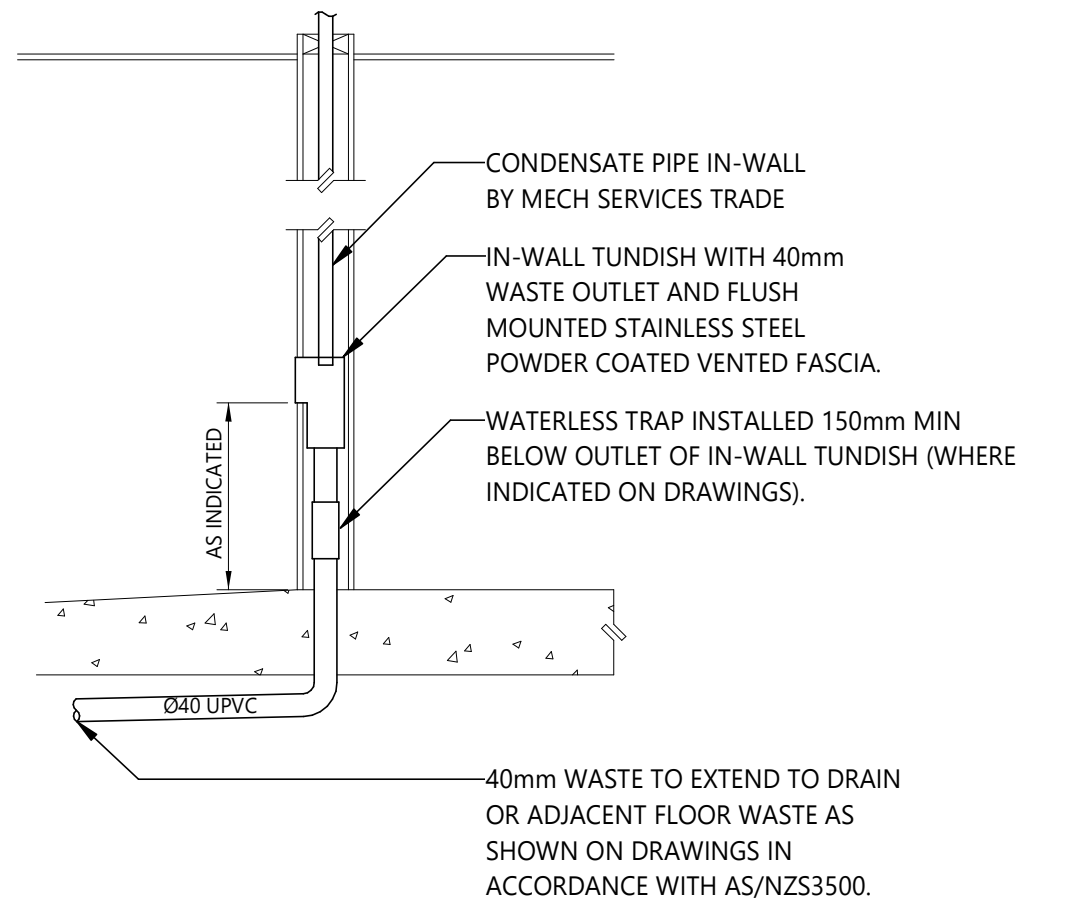


IN-WALL TUNDISH DETAIL

NOT TO SCALE
FOR INFORMATION ONLY

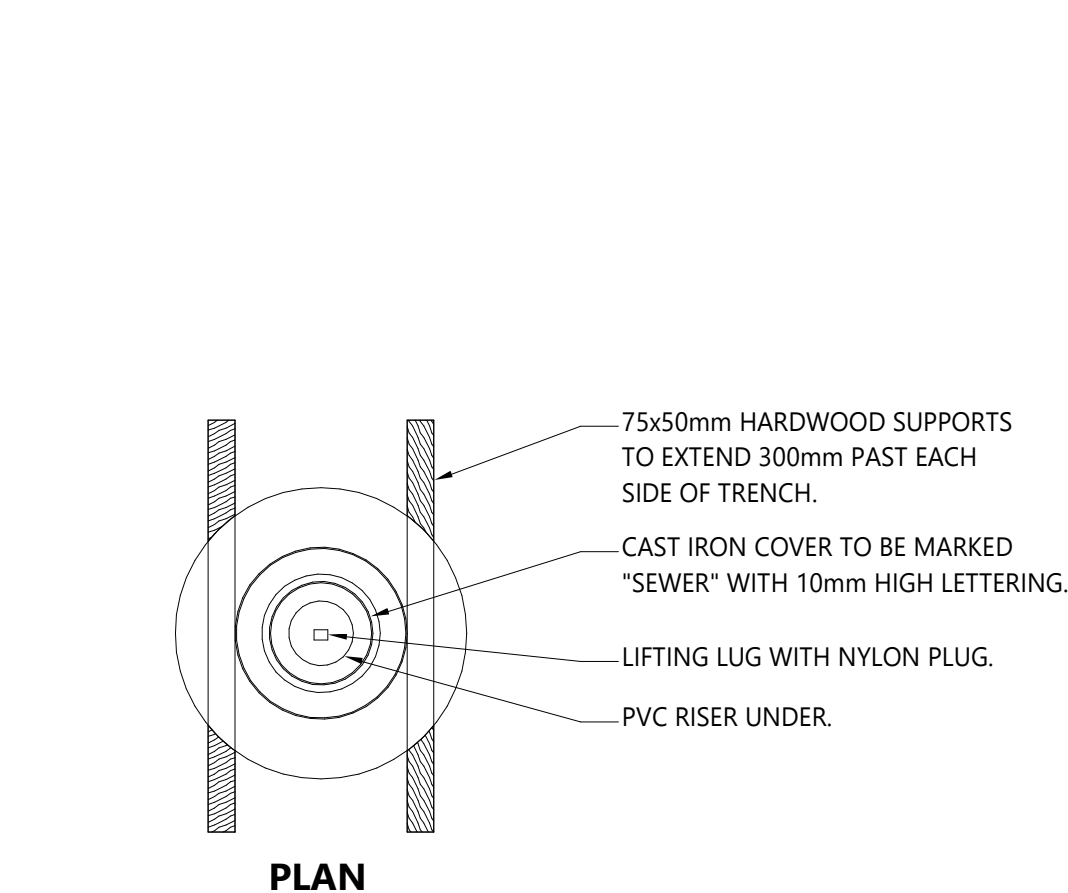


TYPICAL LAUNDRY WASTE AND WATER ARRANGEMENT DETAIL

NOT TO SCALE
FOR INFORMATION ONLY

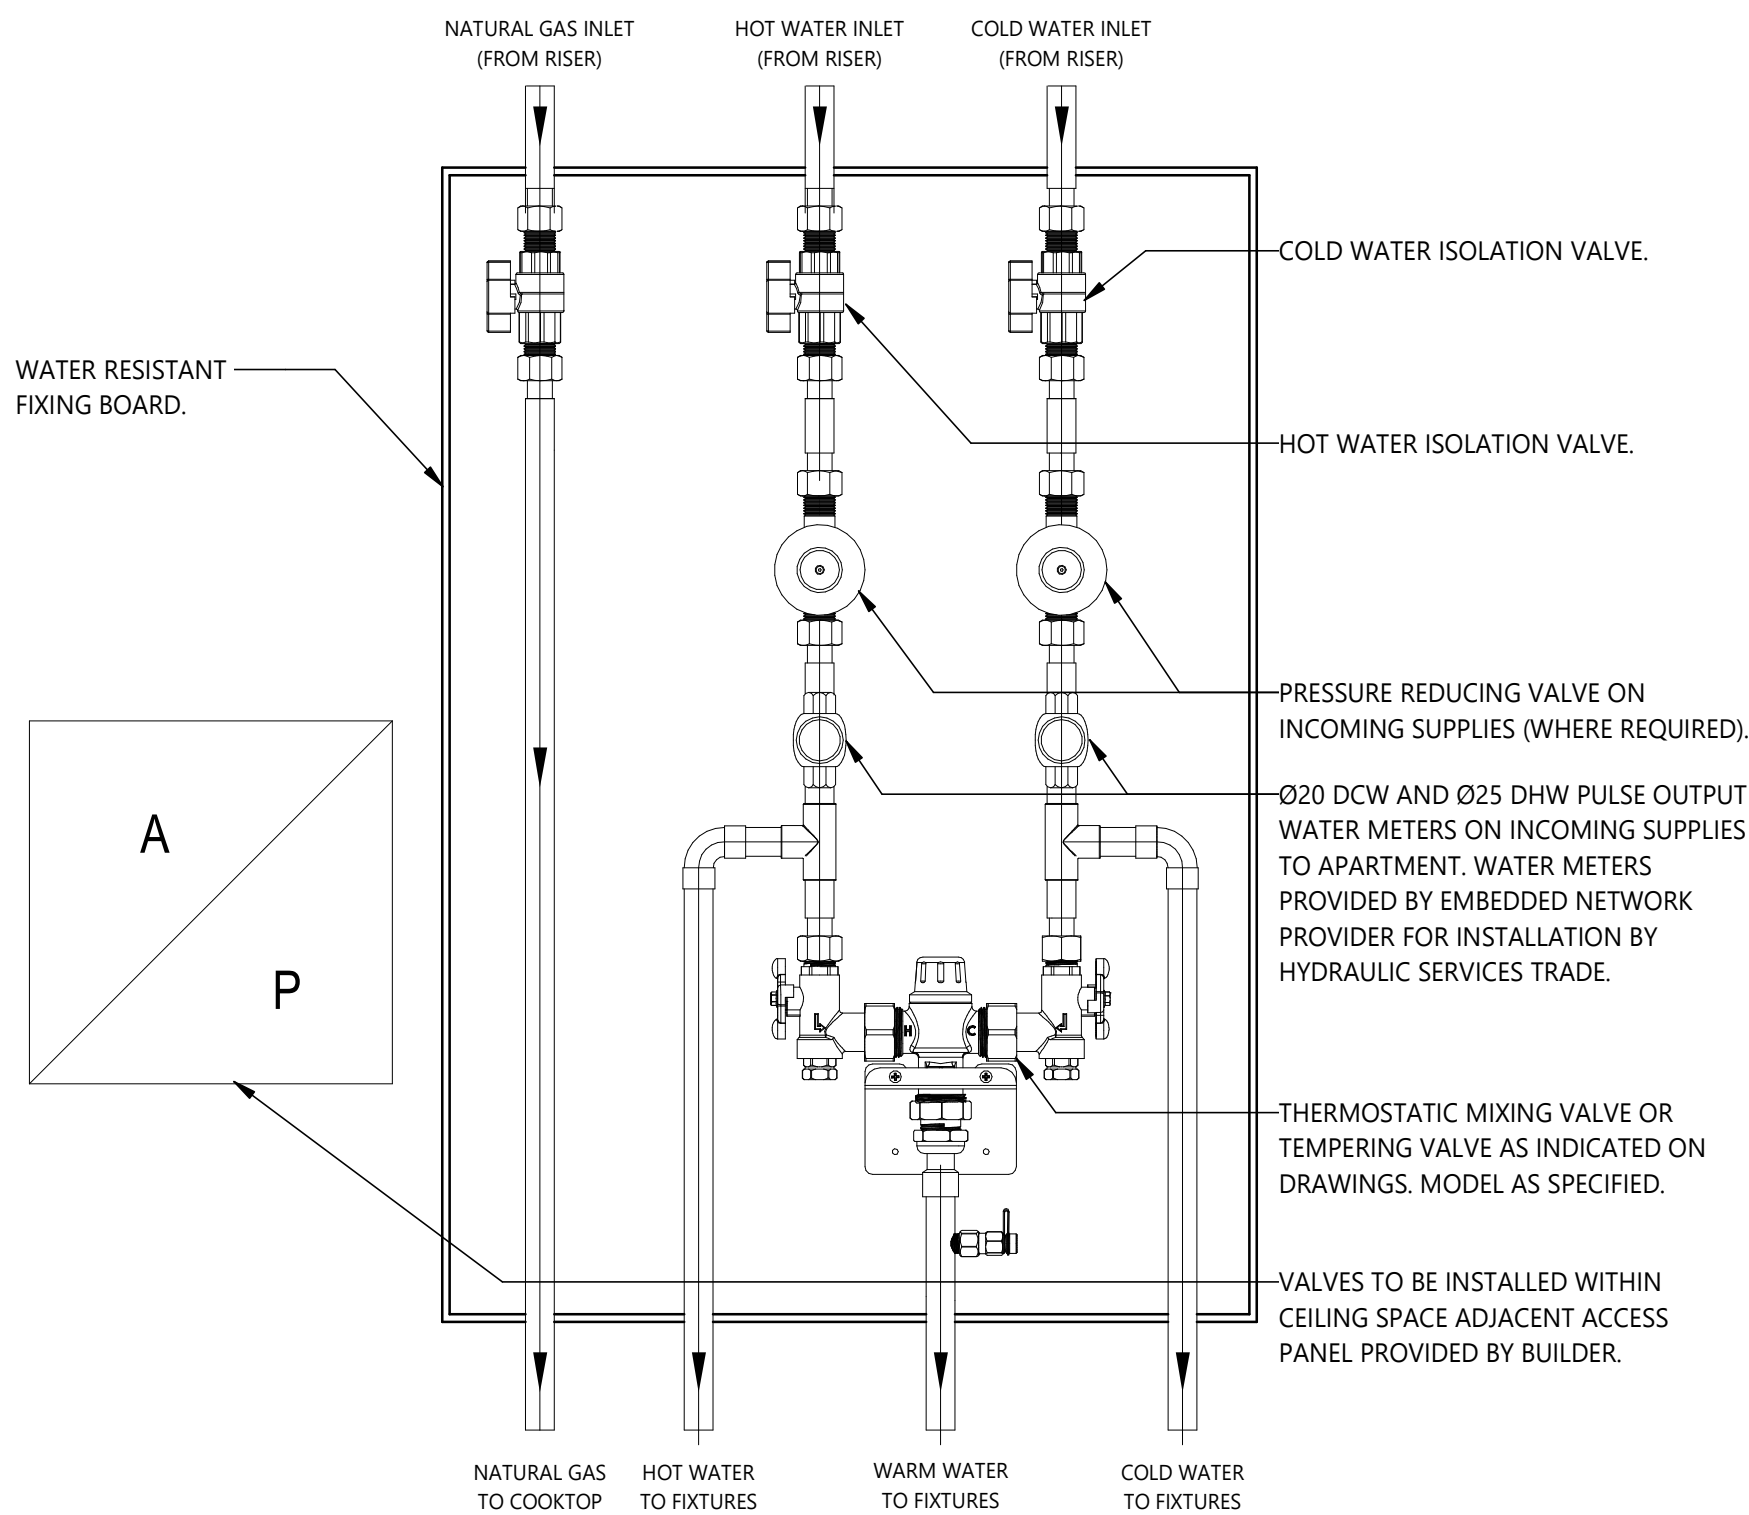


INCOMING WATER SUPPLY VALVE AND METER DETAIL

NOT TO SCALE
FOR INFORMATION ONLY

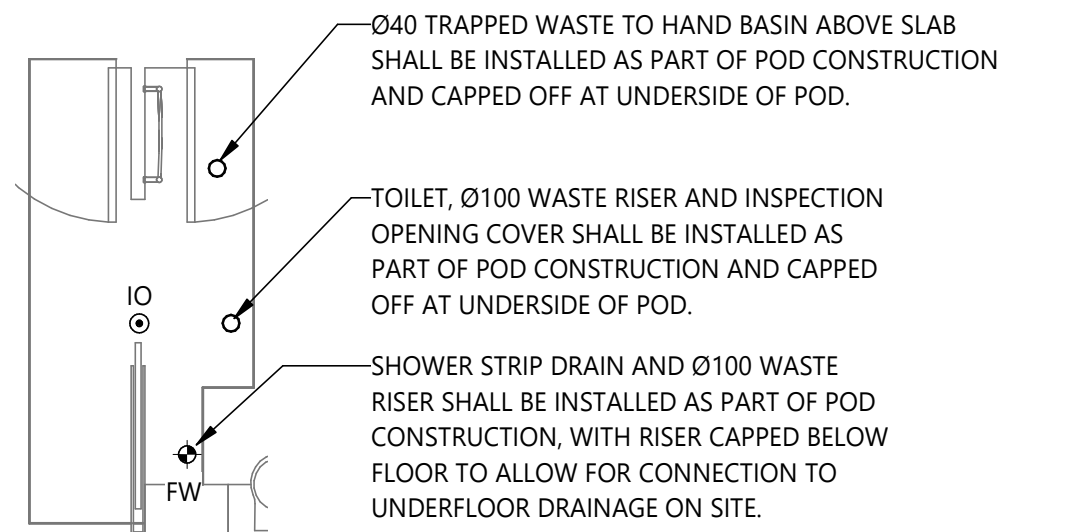


BATHROOM POD DRAINAGE DETAIL

NOT TO SCALE
FOR INFORMATION ONLY

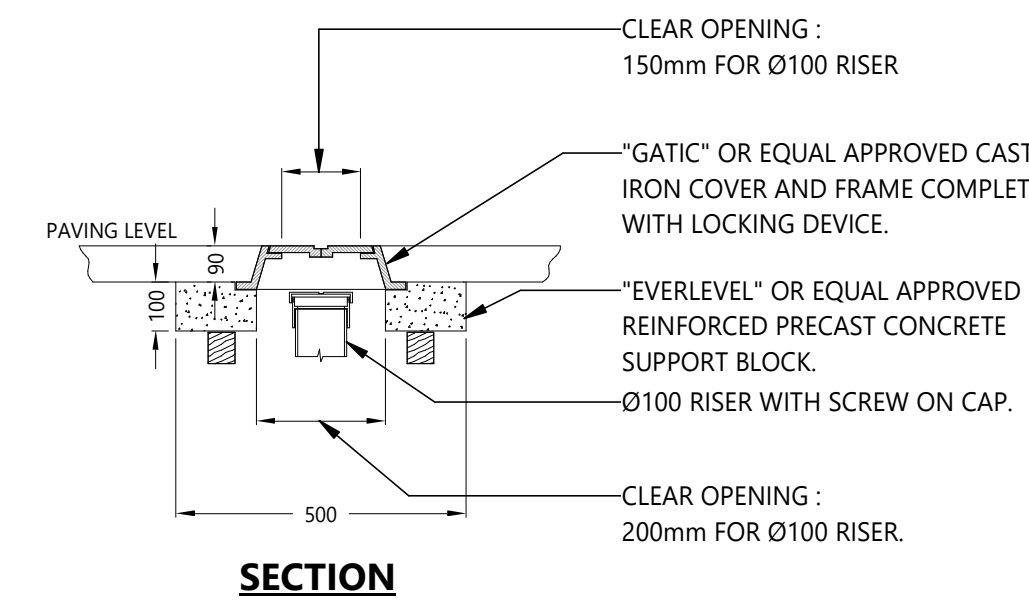


HEAVY DUTY INSPECTION OPENING COVER

NOT TO SCALE
FOR INFORMATION ONLY

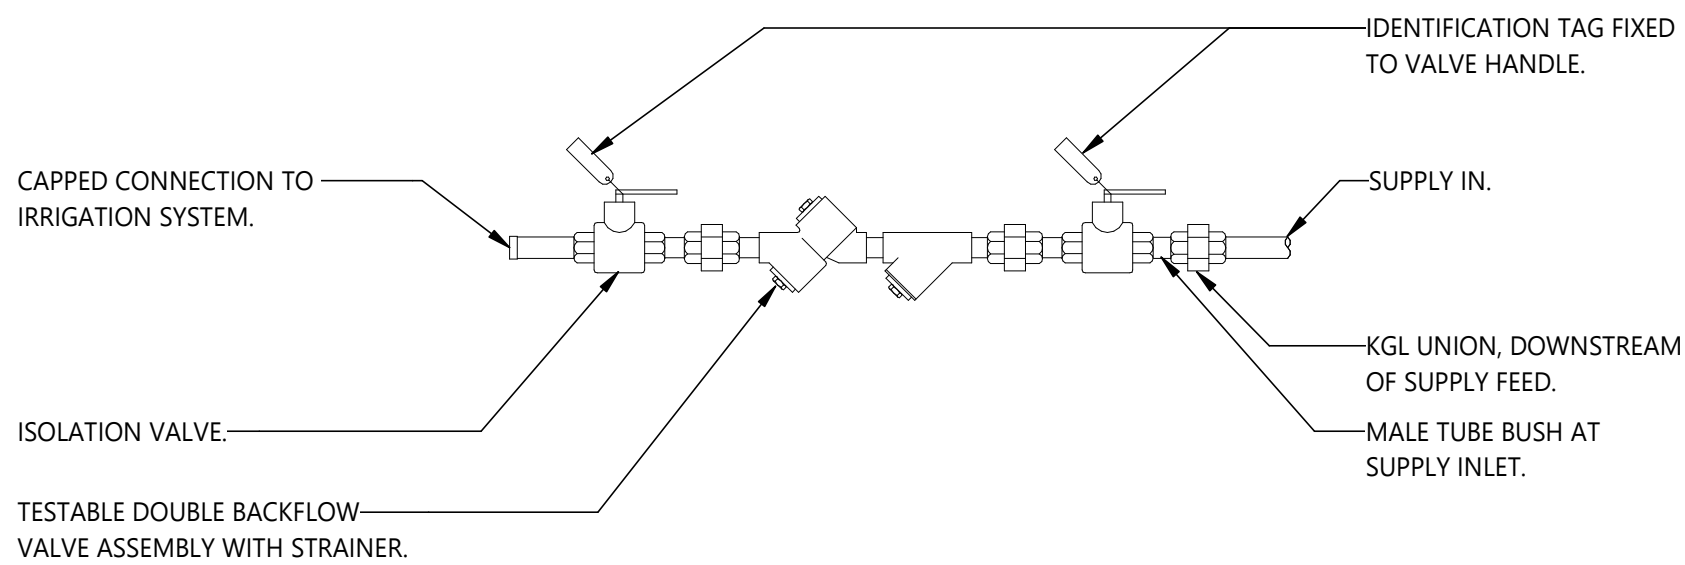

IRRIGATION TESTABLE DOUBLE CHECK VALVE DETAIL

NOT TO SCALE
FOR INFORMATION ONLY

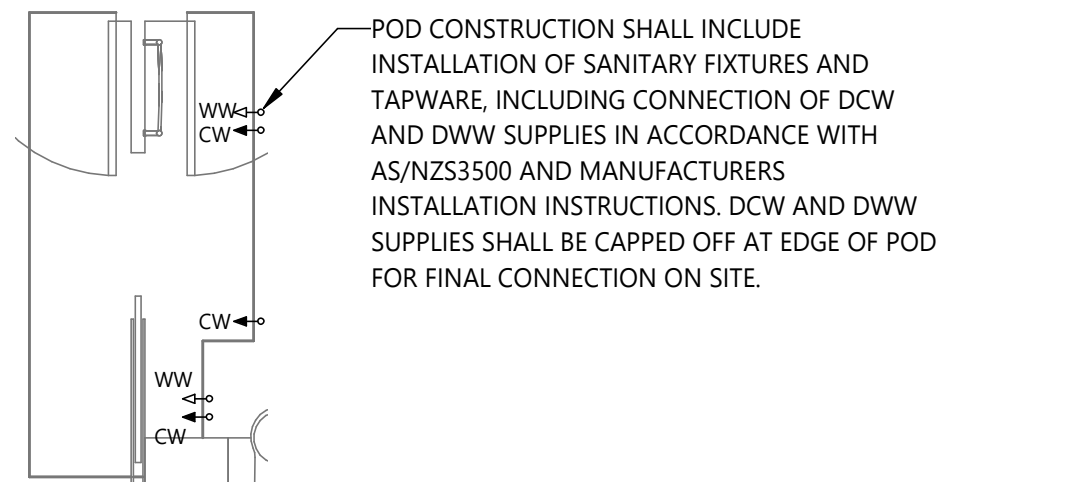

BATHROOM POD RETICULATION DETAIL

NOT TO SCALE
FOR INFORMATION ONLY

REV	DESCRIPTION	DATE	CHKD
A	CONSTRUCTION ISSUE	14.02.2020	KR

© Copyright Lucid Consulting Australia

13/02/2020 4:41:29 PM

FOR CONSTRUCTION

TO BE PRINTED IN COLOUR

THE PURPOSE OF THIS DOCUMENT IS INTENDED TO BE VIEWED OR PRINTED IN COLOUR FOR THE FULL EXTENT OF THE SCOPE OF WORKS TO BE SHOWN.

CITIFY **bfc**

GEMMA | **LEA**
DESIGN STUDIO

LUCID
CONSULTING AUSTRALIA
Level 3/169, Pirie St Adelaide SA 5000
Phone: (08) 8407 9700
Email: adelaide@lucidconsulting.com.au

PROJECT
HYDE PARK PLACE
248 UNLEY ROAD, HYDE PARK
HYDRAULIC SERVICES
DRAWING
DETAILS SHEET 1

NOT FOR CONSTRUCTION PURPOSES UNLESS STAMPED FOR CONSTRUCTION. VERIFY DIMENSIONS AND LEVELS ON SITE BEFORE SETTING OUT. DO NOT SCALE. REFER TO FIGURED DIMENSIONS - IN mm UNLESS OTHERWISE STATED.

Scale	Design: JZ	No. in Set	Date
NTS	Drawn: JZ	24 of 25	JAN 2020
	Review: KR		

Orig. Size	Drawing no.	Revision
A1	LCE14462-H302	A