



SCALE 1:100

PANELS	THICKNESS	FABRIC	VERT. REINF.	HORIZ. REINF.	PERIMETER BARS	DOWELS BTM. EDGE*
P1	200	SL92 EF	-	-	N16 EF	D2-500 CTS
P2	150	SL102 CENTRAL	-	-	=	D2-500 CTS
P3	150	-	N12-200 CENTRAL	N12-200 CENTRAL	=	D2-500 CTS
P4	150	-	N16-200 CENTRAL	N16-200 CENTRAL	=	D2-500 CTS
P4a	150	-	N16-200 CENTRAL	N16-200 CENTRAL	=	D3-400 CTS
P4b	150	-	N16-200 CENTRAL	N16-200 CENTRAL	=	D4-400 CTS
P5	150	-	N20-200 CENTRAL	N20-200 CENTRAL	=	D3-400 CTS
P5a	150	-	N20-200 CENTRAL	N20-200 CENTRAL	=	D4-400 CTS
P6	200	-	N12-200 EF	N12-200 EF	=	D3-400 CTS
P6a	200	-	N12-200 EF	N12-200 EF	=	D2-500 CTS
P7	200	-	N16-200 EF	N16-200 EF	=	D4-400 CTS
P7a	200	-	N16-200 EF	N16-200 EF	=	D3-400 CTS
P8	200	SL92 EF	-	-	=	D2-500 CTS
P9	200	-	N20-200 EF	N20-200 EF	=	D4-400 CTS

REFER TO SERVICES DRAWING
FOR LOCATION AND SIZE OF
WALL PENETRATIONS

EOB CONSTRUCTION

04.10.19	ISSUED FOR CONSTRUCTION	00
Date	Revision	Issue

Designer	RW	Drawn	BZ & MM
Approved	Approver	Date	04/10/2011 5:17:30 PM
STRUCTURAL		Sheet 13 of x	

Project


**HYDE PARK PLACE
248 UNLEY ROAD,
HYDE PARK SA**

Client

CITIFY & BFC PTY LTD


Drawing Title
**INTERNAL ELEVATION
ON GRID B (Sheet 1)**

Drawing Number
20492-S16

N	
---	---

Scale	As indicated
-------	--------------

Issue	00
-------	----

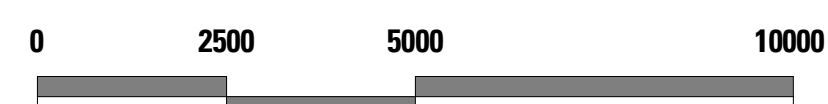

SCALE 1:100 @ A1