



ELEVATION ON CONCRETE BEAM 'GBB1'
SCALE 1:50 (horiz.)
SCALE 1:25 (vert.)

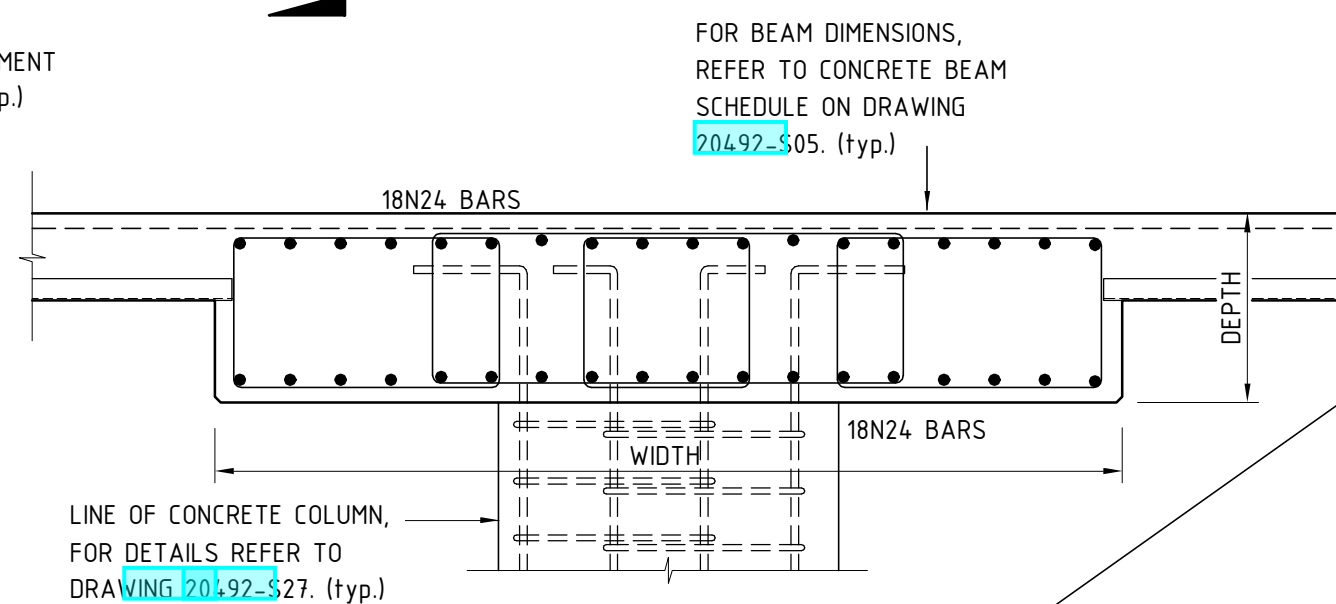


SECTION 01
SCALE 1:20

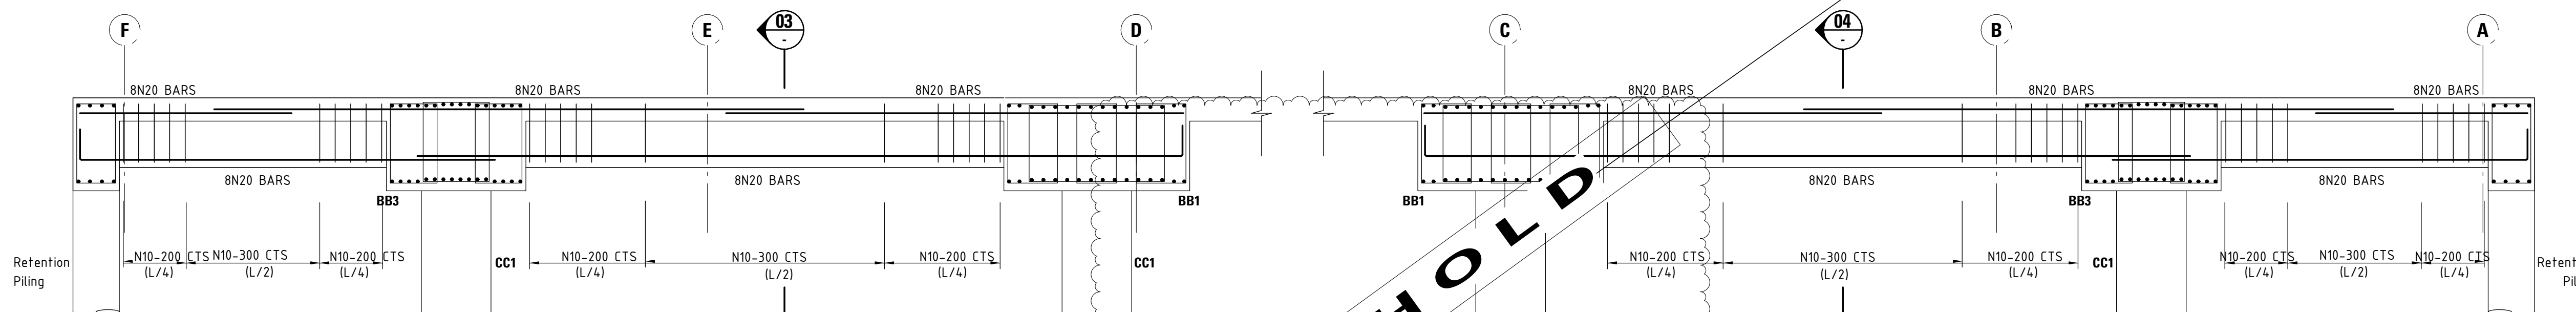


ELEVATION ON CONCRETE BEAM 'GBB2a'
SCALE 1:50 (horiz.)
SCALE 1:25 (vert.)

ELEVATION ON CONCRETE BEAM 'GBB2b'
SCALE 1:50 (horiz.)
SCALE 1:25 (vert.)

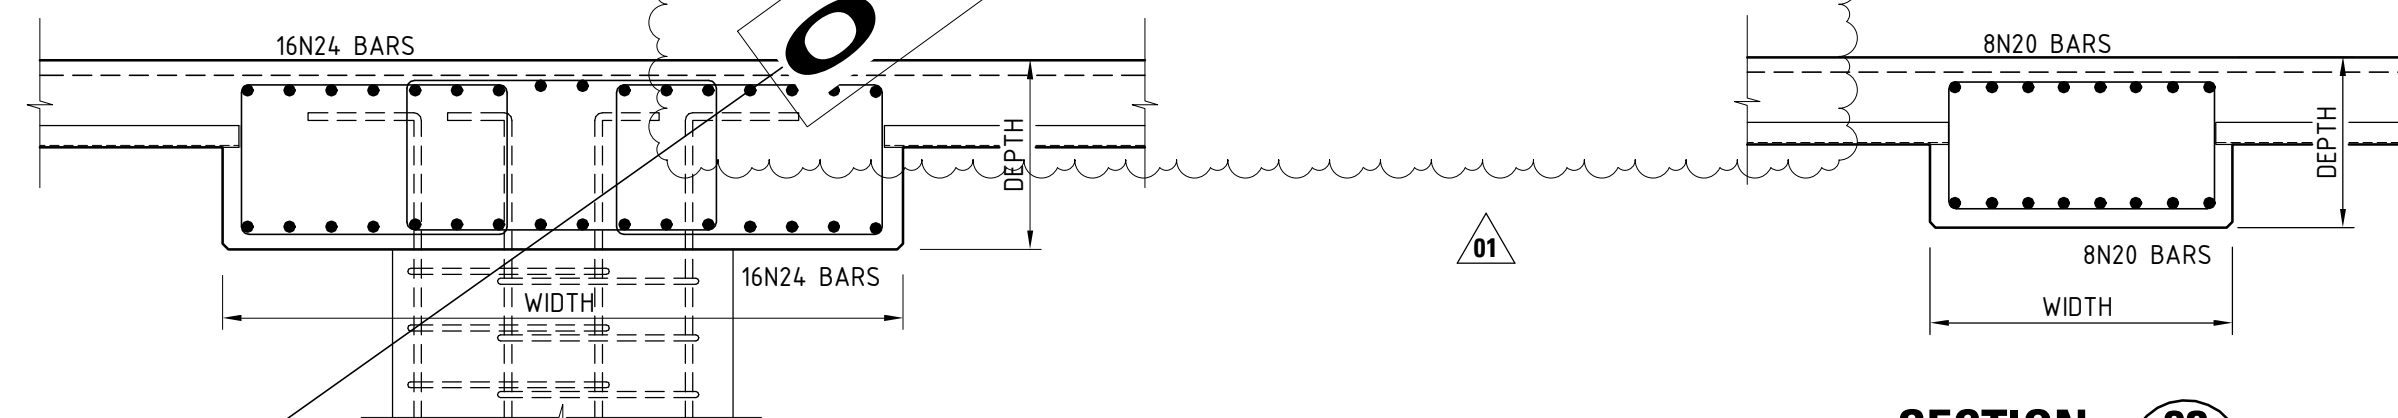


SECTION 02
SCALE 1:20

SECTION 03
SCALE 1:20
(SECTION -04 THROUGH BEAM GBB2b SIMILAR)

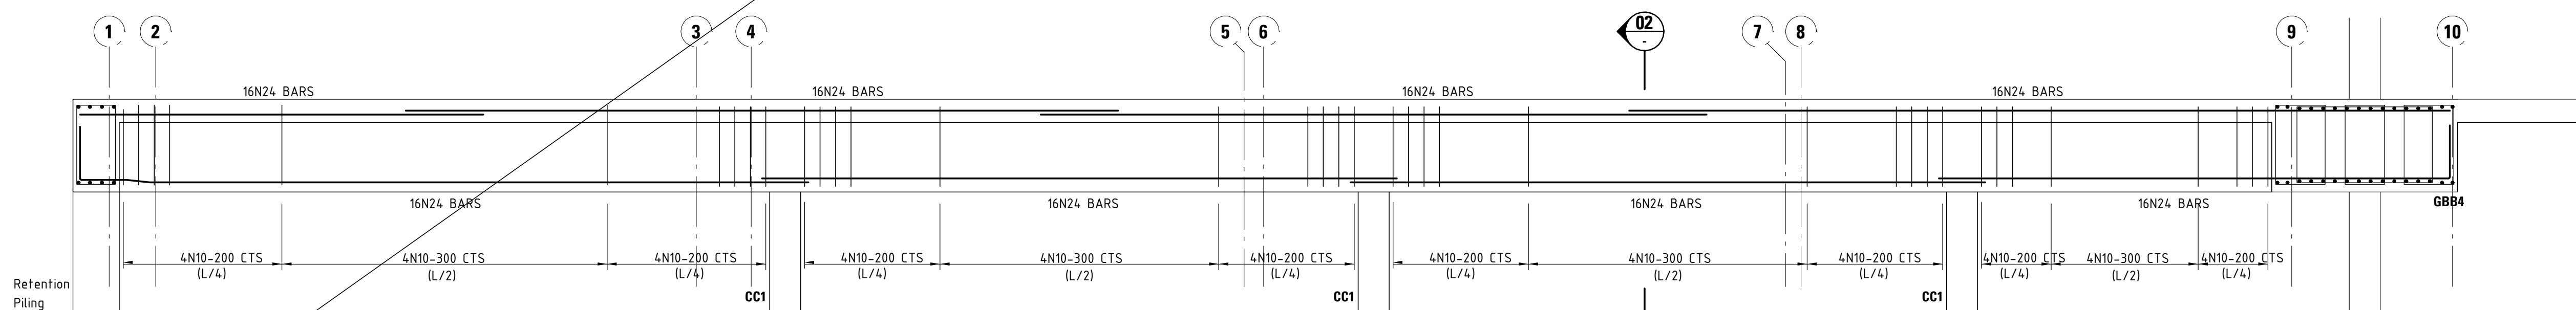

ELEVATION ON CONCRETE BEAM 'GBB3'

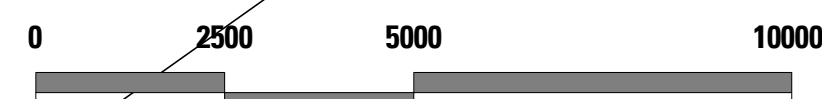

SCALE 1:100 @ A1

FOR CONSTRUCTION

18.12.19	REVISIONS AS CLOUDED	01
Date	Revision	Issue

PT Design

PT Design Associates Pty Ltd 141-149 Hould St Adelaide SA 5000
T [08 8412 4300] F [08 8232 4311] E [ptdesign@ptdesign.net.au]

Designer	RW	Drawn	BZ & MM
Approved	Approver	Date	18/12/2019 9:47:45 AM
		Sheet	

Project
HYDE PARK PLACE
248 UNLEY ROAD,
HYDE PARK SA

Client
CITIFY & BFC PTY LTD

Drawing Title
CONCRETE BEAM
ELEVATIONS (Sheet 1)

Drawing Number
20492-S24

Date/Time 18/12/2019 9:47:45 AM
© Copyright