



ELEVATION ON CONCRETE BEAM 'GBB14'

SCALE 1:50 (horiz.)
SCALE 1:25 (vert.)

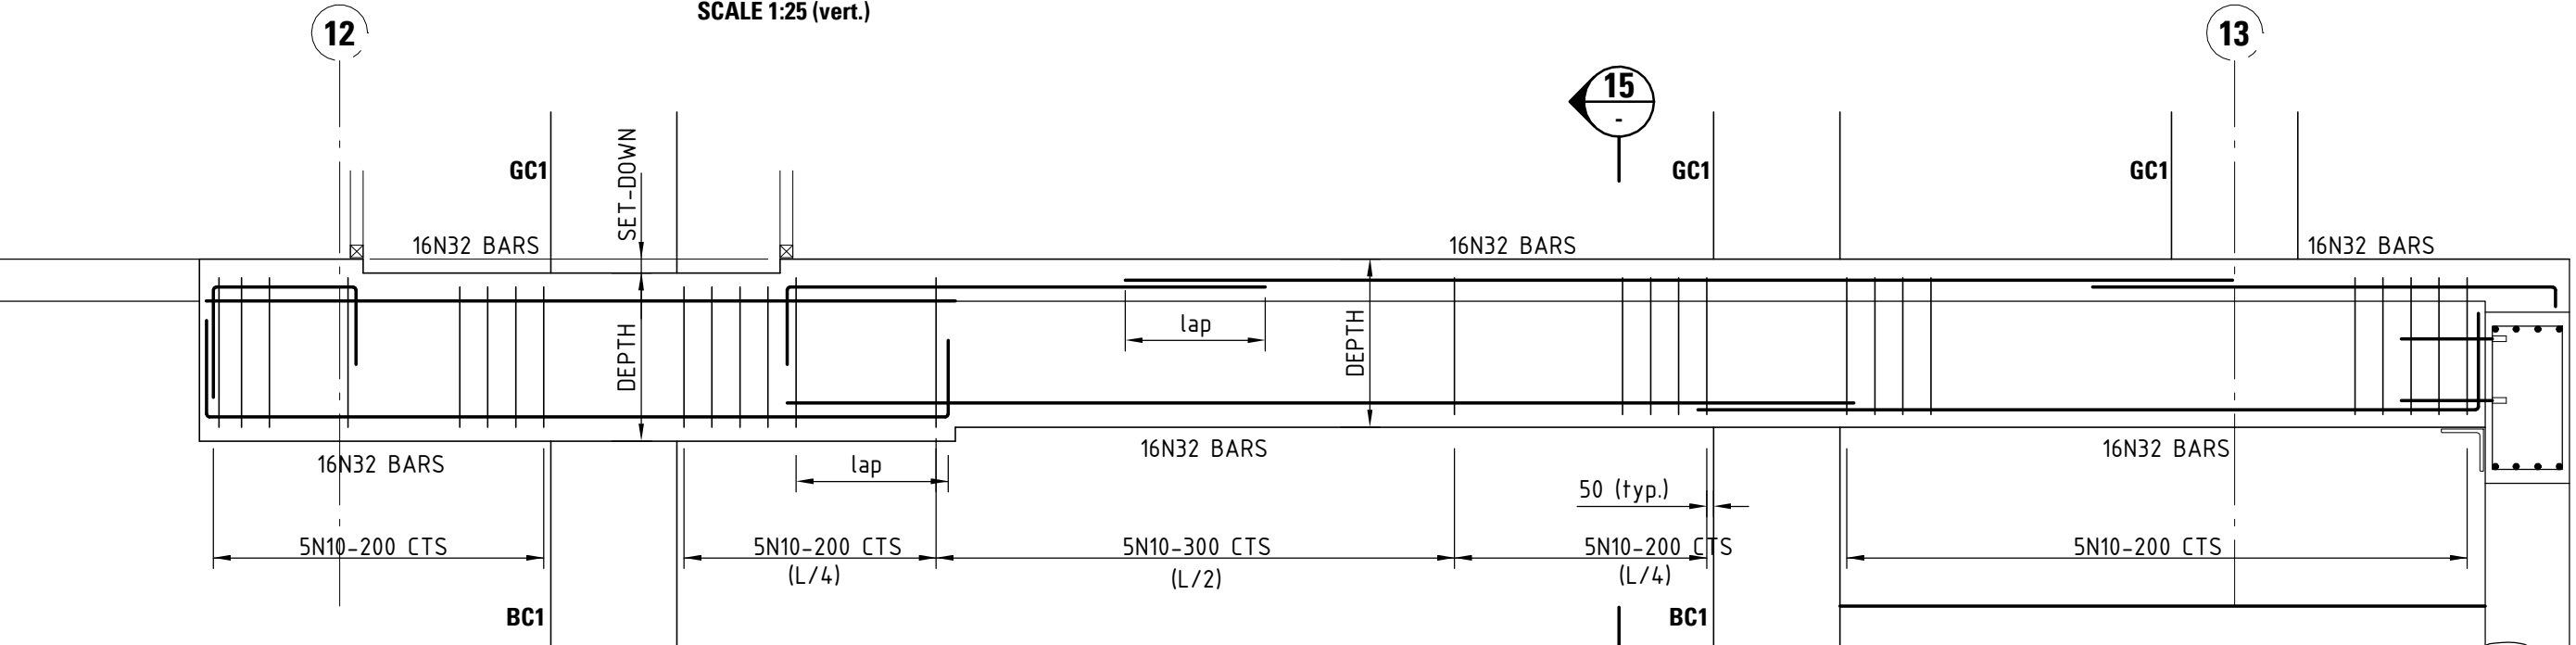


ELEVATION ON CONCRETE BEAM 'GBB16'

(ELEVATION ON CONCRETE BEAM 'GBB17' SIMILAR)
SCALE 1:50 (horiz.)
SCALE 1:25 (vert.)

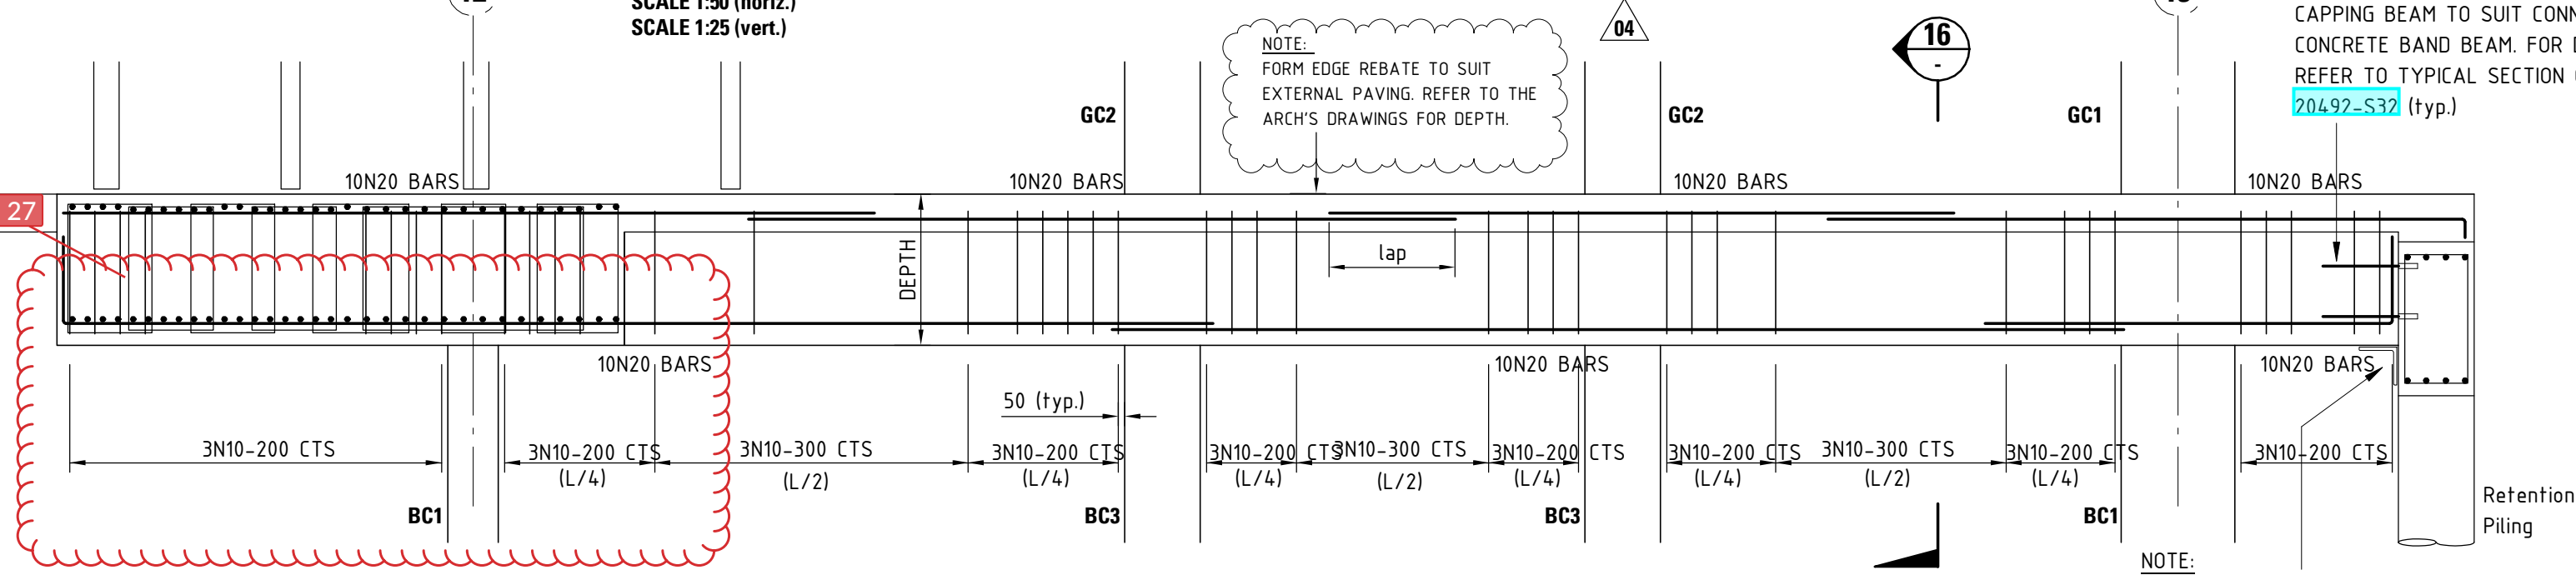


ELEVATION ON CONCRETE BEAM 'GBB18'

SCALE 1:50 (horiz.)
SCALE 1:25 (vert.)

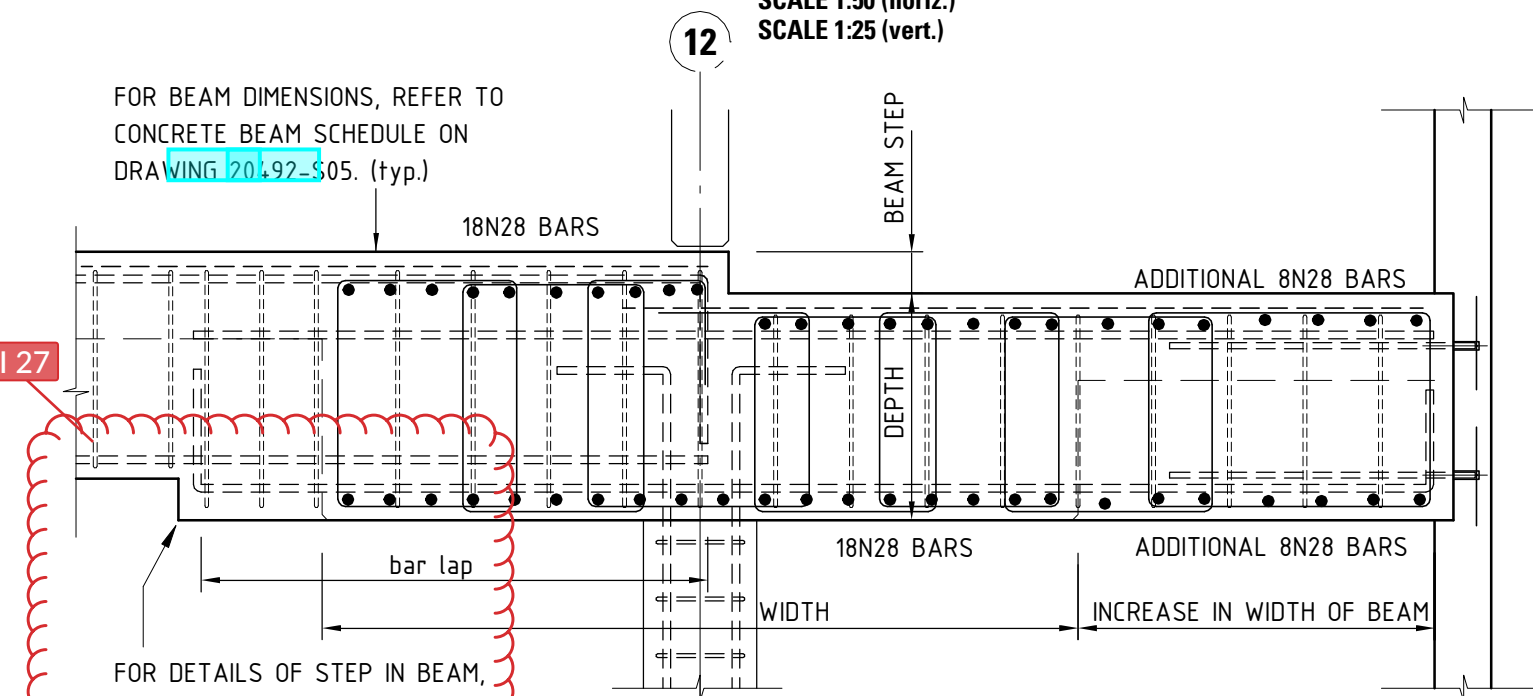


SECTION 09

SCALE 1:20
(SECTION THROUGH 'GBB8')

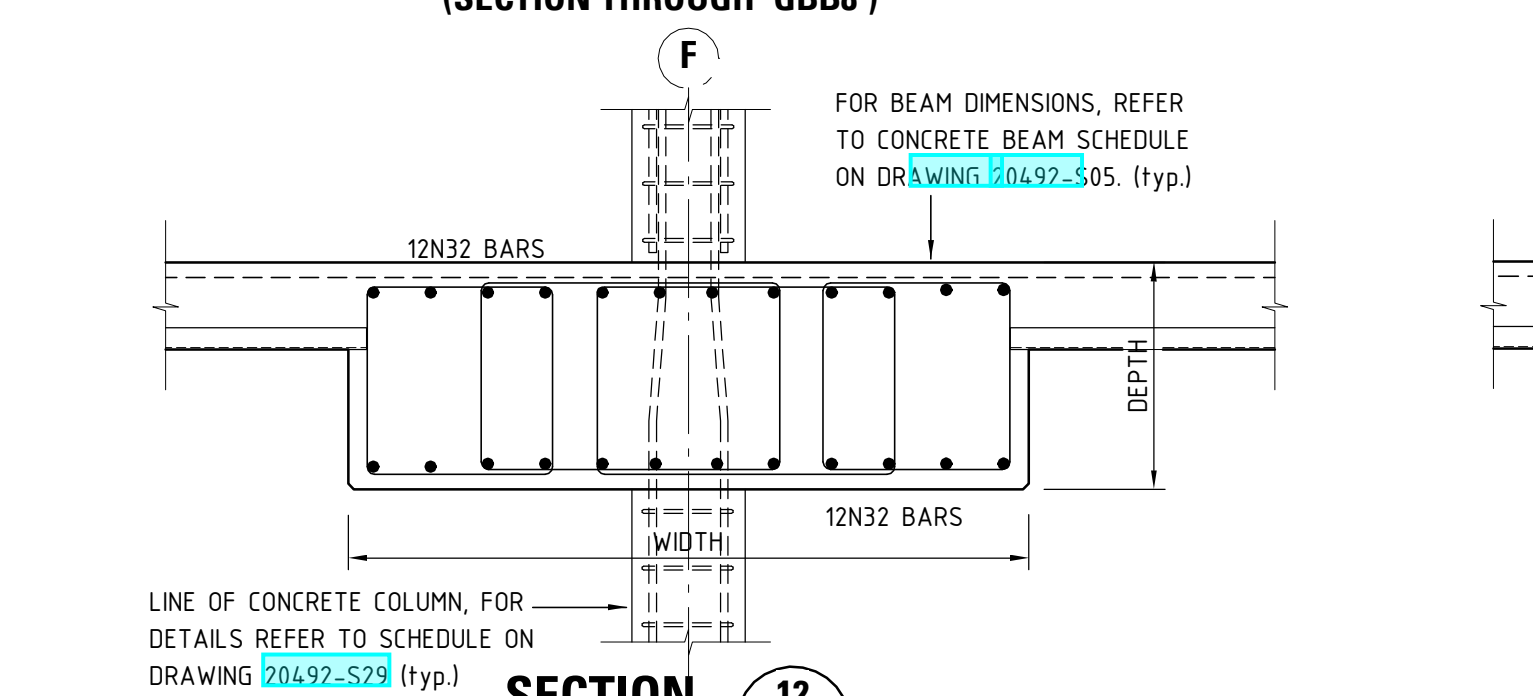


SECTION 12

SCALE 1:20
(SECTION THROUGH 'GBB12')

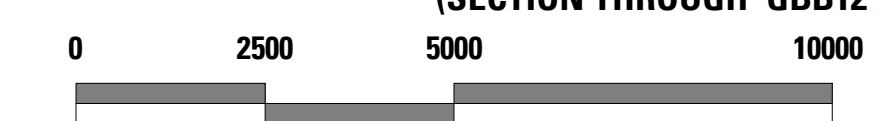


SCALE 1:100 @ A1

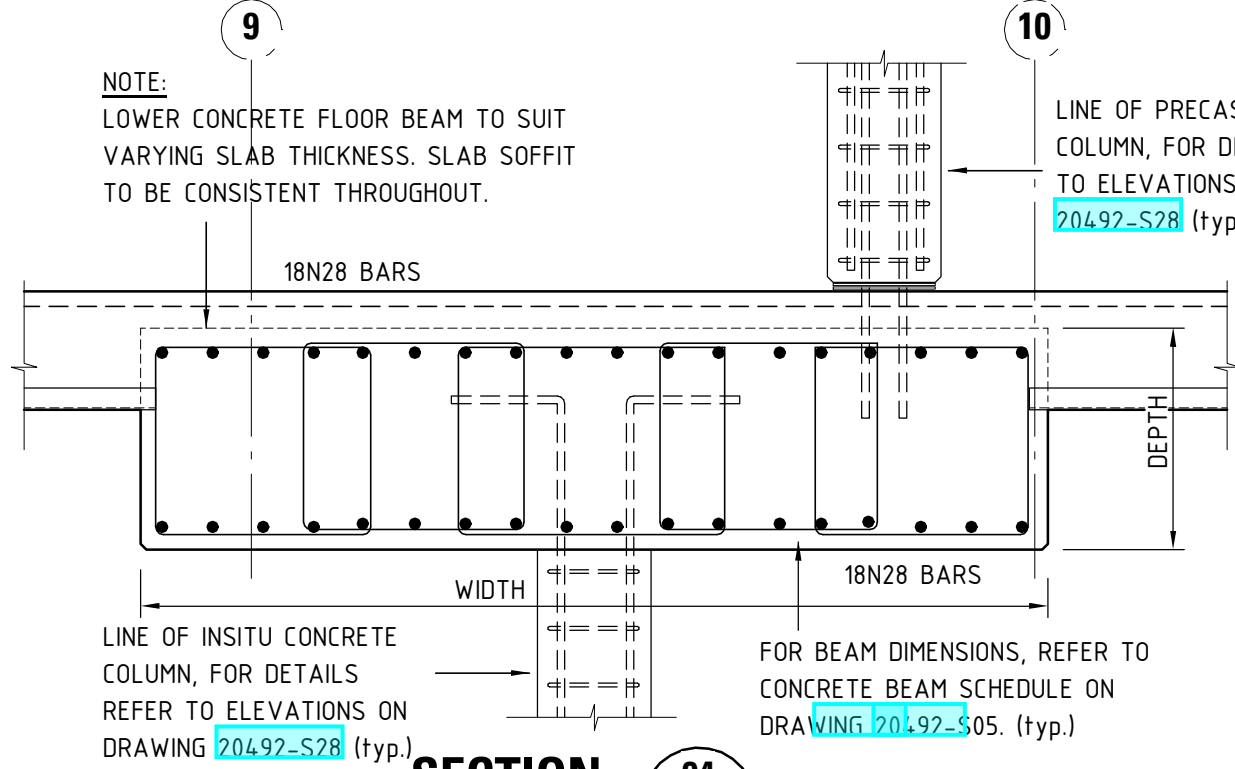


SECTION 04

SCALE 1:20
(SECTION THROUGH 'GBB4')

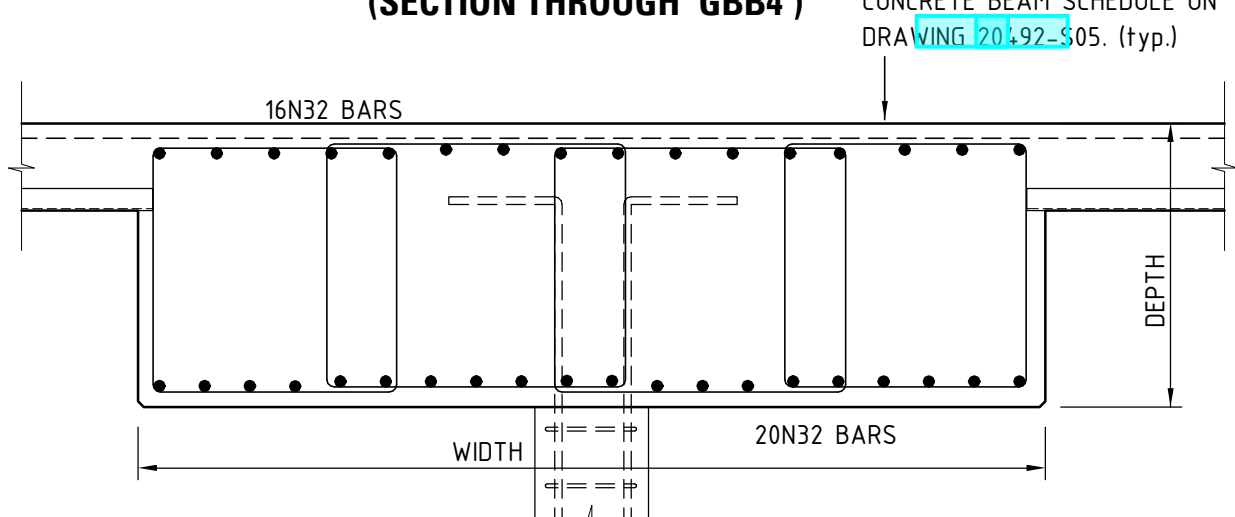


SECTION 05

SCALE 1:20
(SECTION THROUGH 'GBB5')

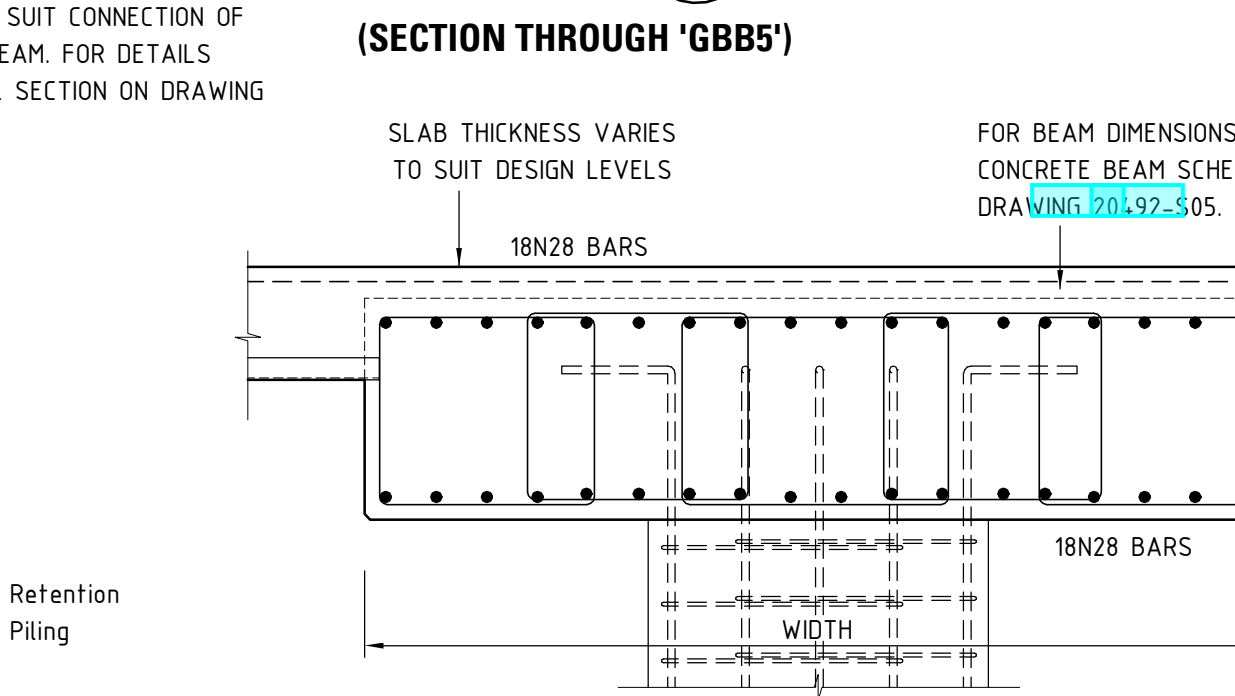


SECTION 07

SCALE 1:20
(SECTION THROUGH 'GBB7')

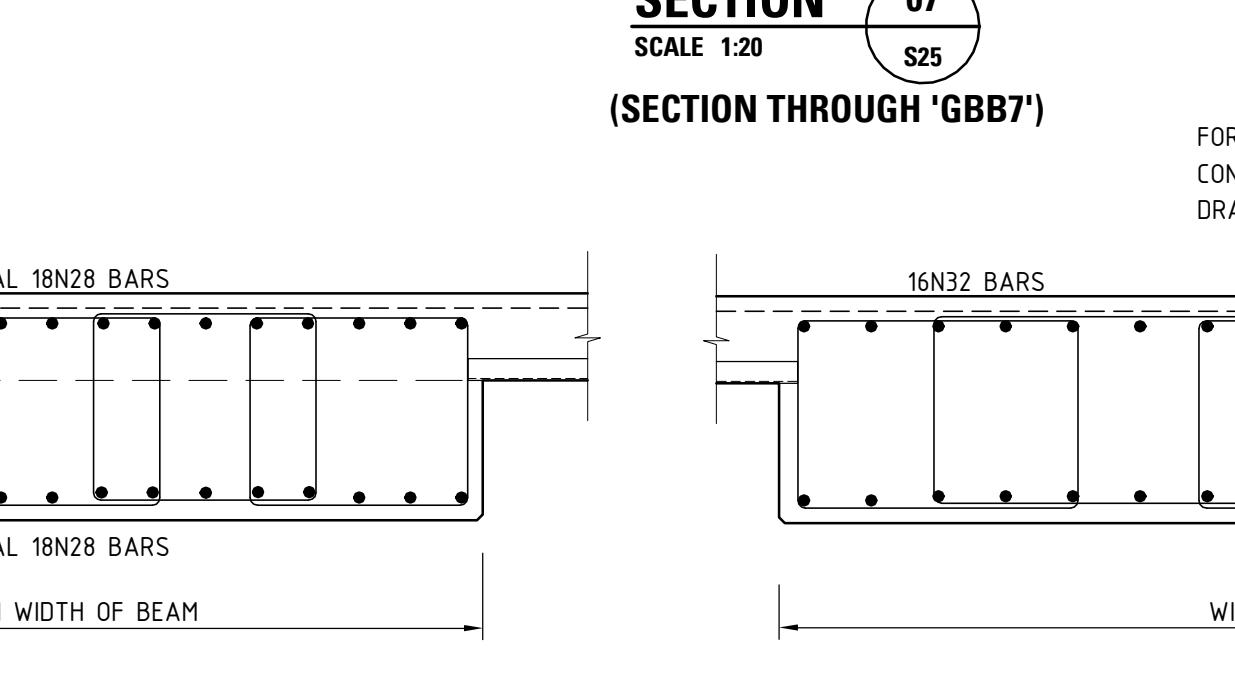


SECTION 10

SCALE 1:20
(SECTION THROUGH 'GBB8')

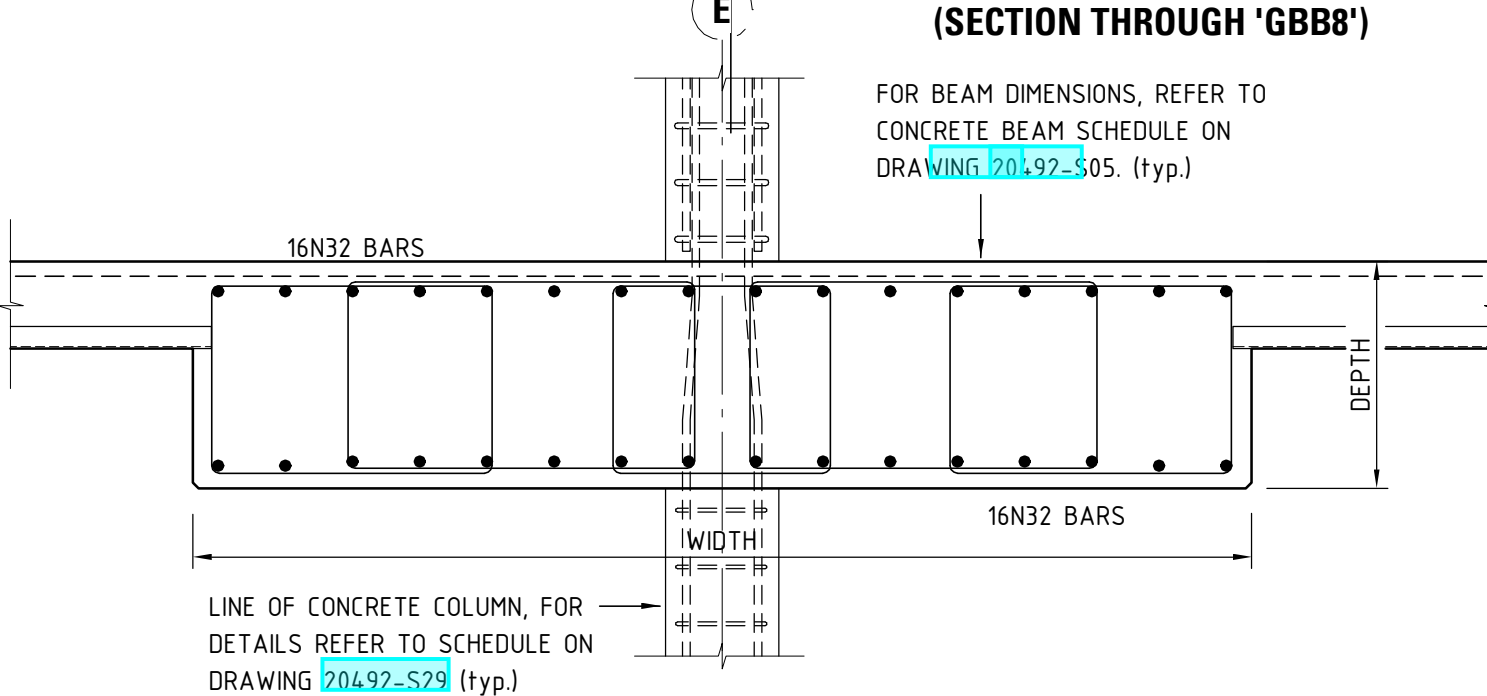


SECTION 15

SCALE 1:20
(SECTION THROUGH 'GBB16')

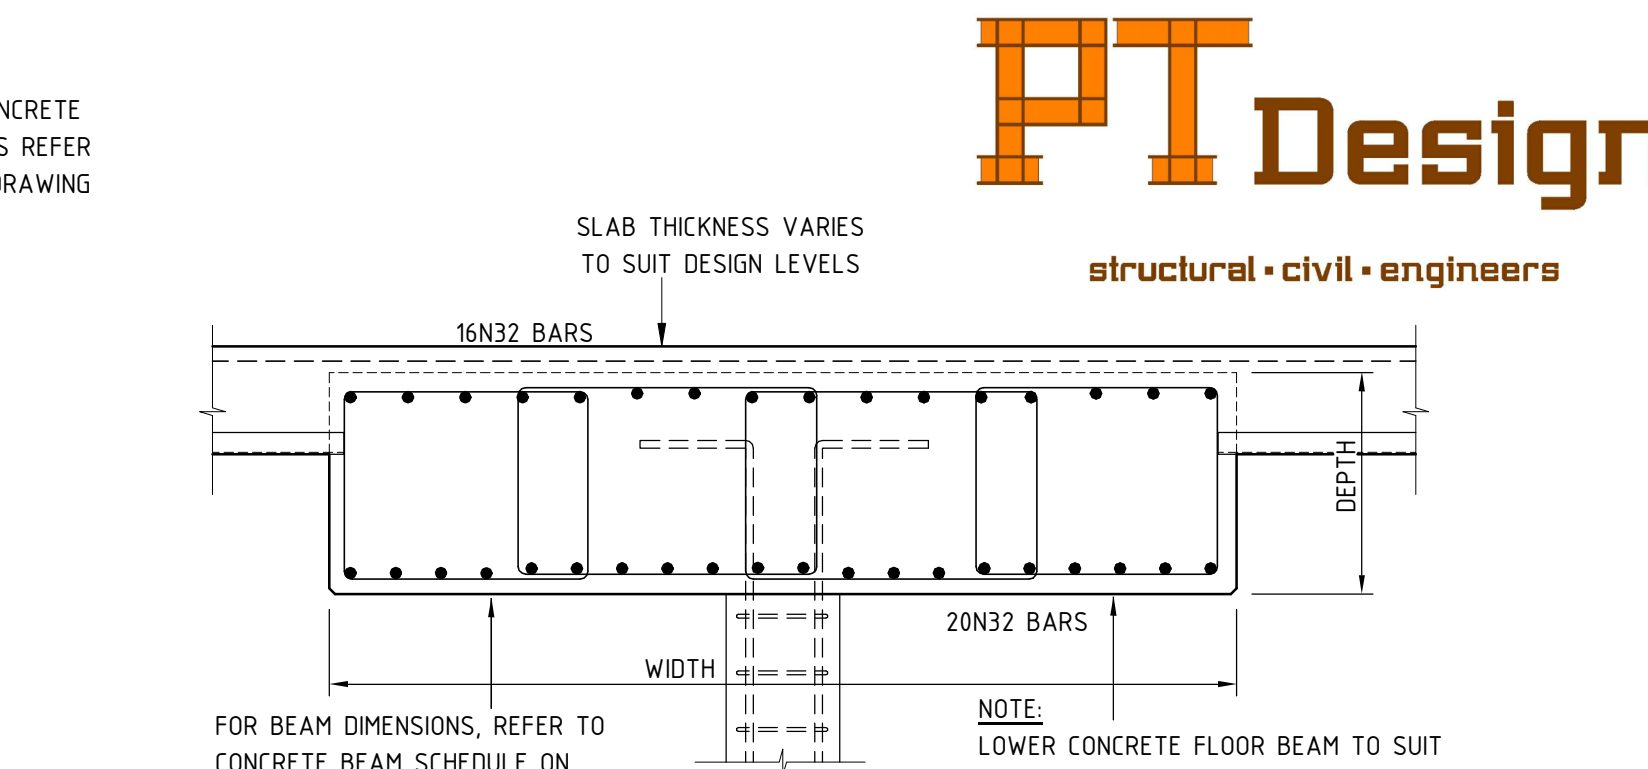


SECTION 06

SCALE 1:20
(SECTION THROUGH 'GBB6')

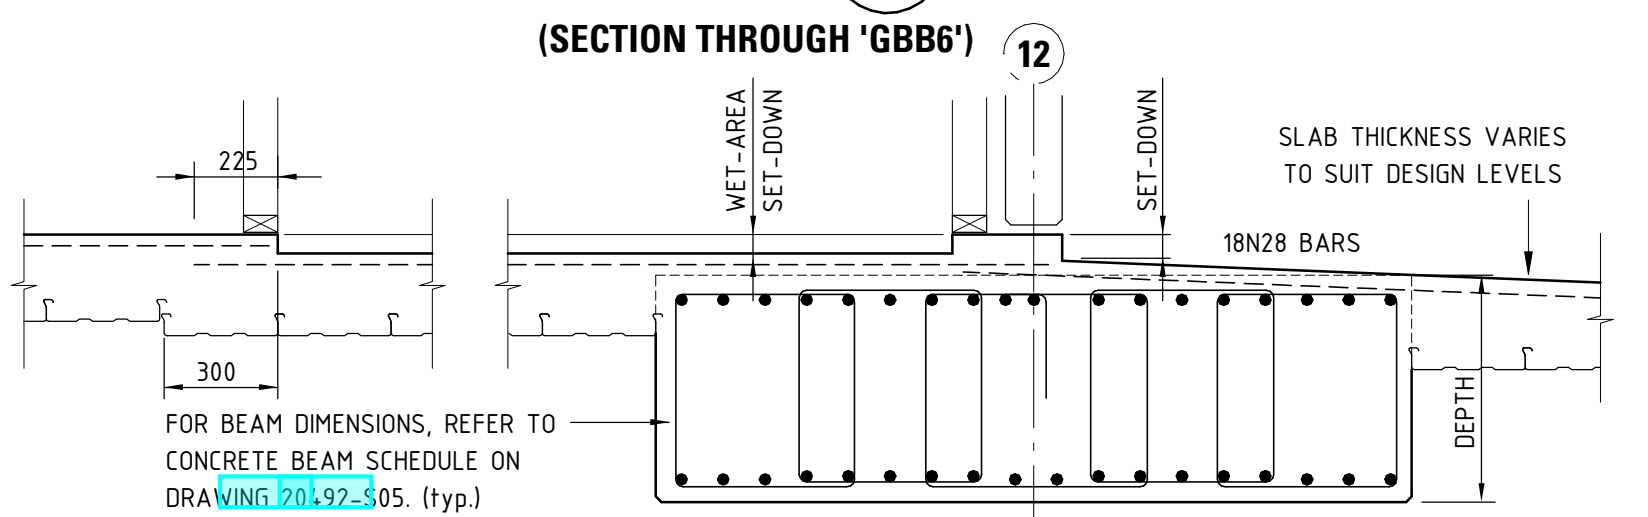


SECTION 08a

SCALE 1:20
(SECTION THROUGH 'GBB8' AT WET-AREA SET DOWN)

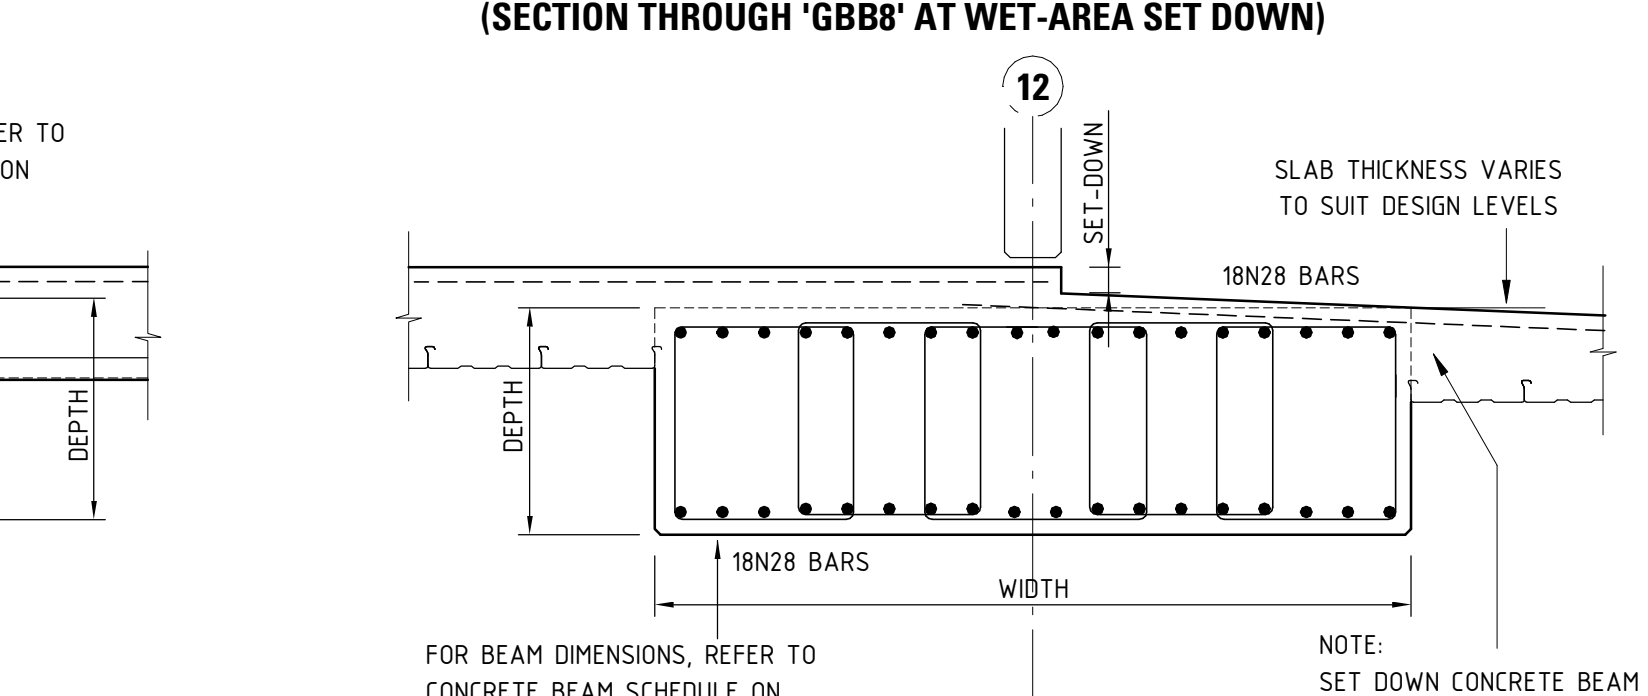


SECTION 08

SCALE 1:20
(SECTION THROUGH 'GBB8')

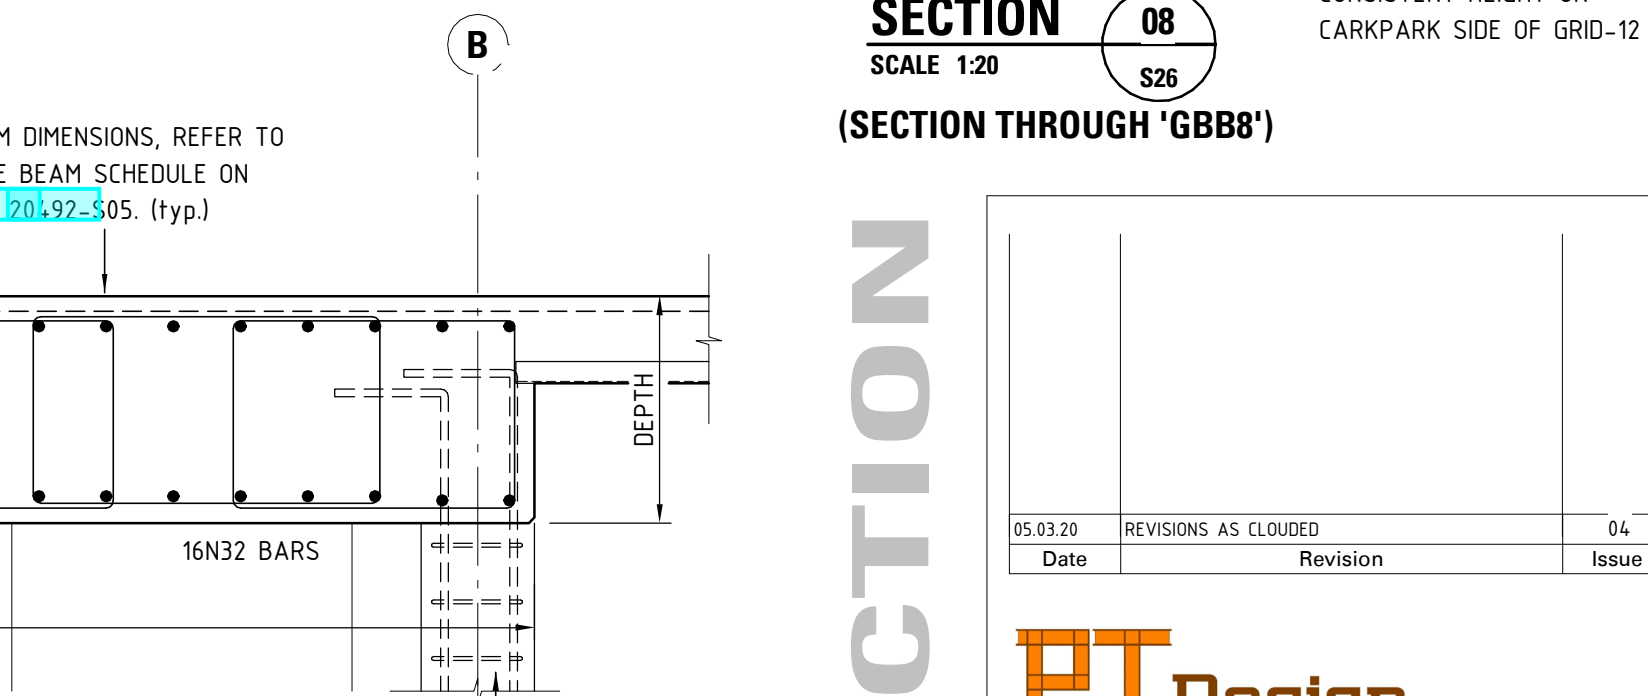

SECTION 11

SCALE 1:20
(SECTION THROUGH 'GBB11')

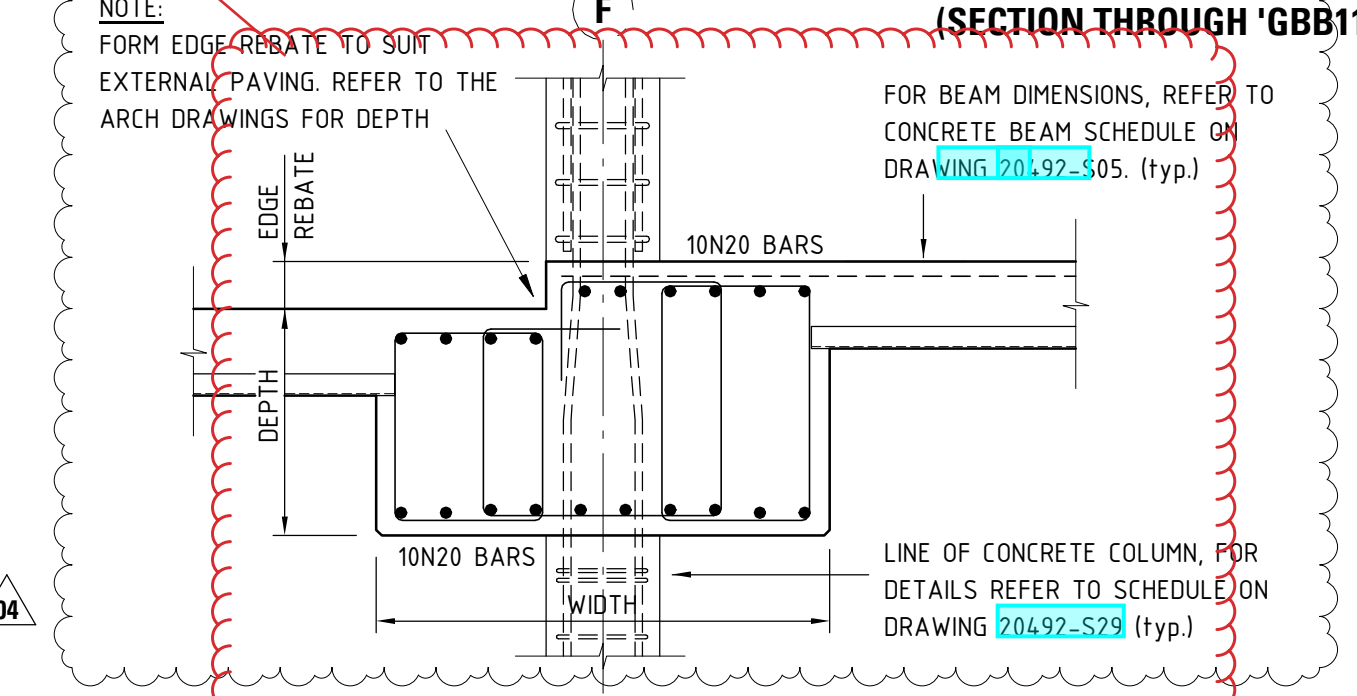

SECTION 16

SCALE 1:20
(SECTION THROUGH 'GBB18')



FOR CONSTRUCTION

Date	REVISIONS AS CLOUDED	Issue
05.03.20	04	

Designer	RW	Drawn	82 & MM
Approved	Approver	Date	05/03/2020 9:39:16 AM
		Sheet	

Project
**HYDE PARK PLACE
248 UNLEY ROAD,
HYDE PARK SA**

Client
CITIFY & BFC PTY LTD

Drawing Title
**CONCRETE BEAM
ELEVATIONS (Sheet 4)**

Drawing Number
20492-S27