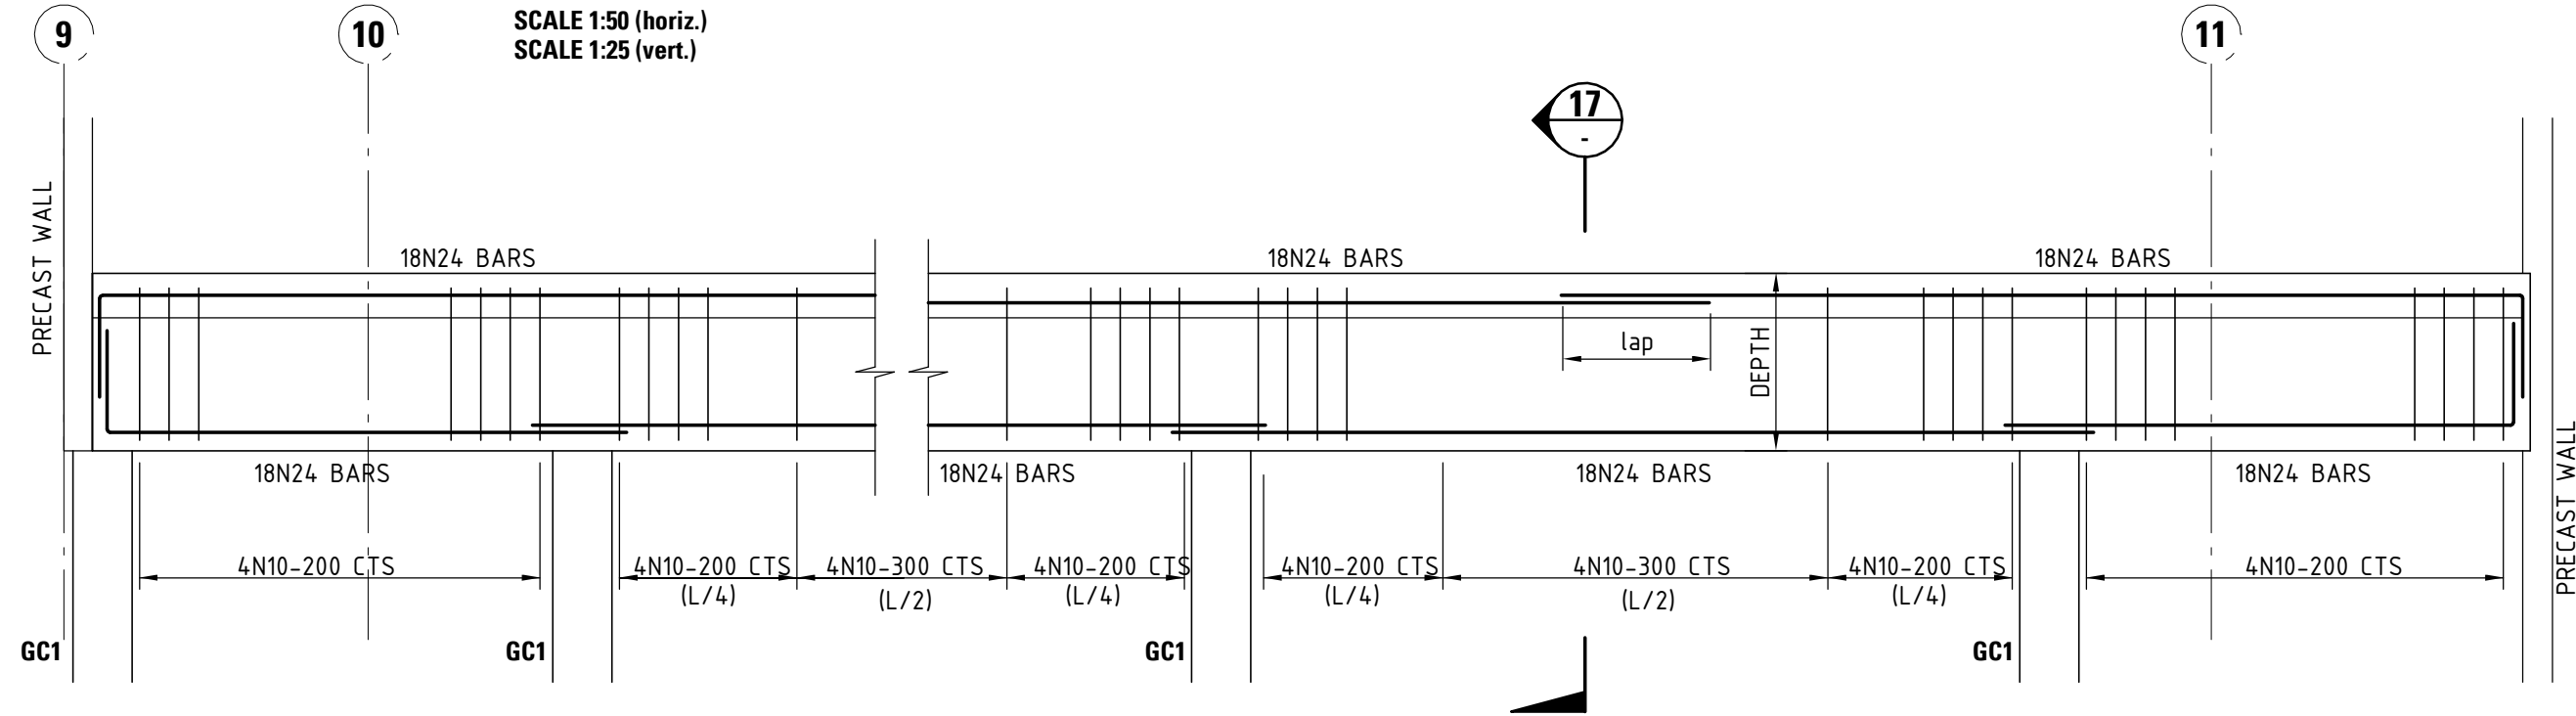
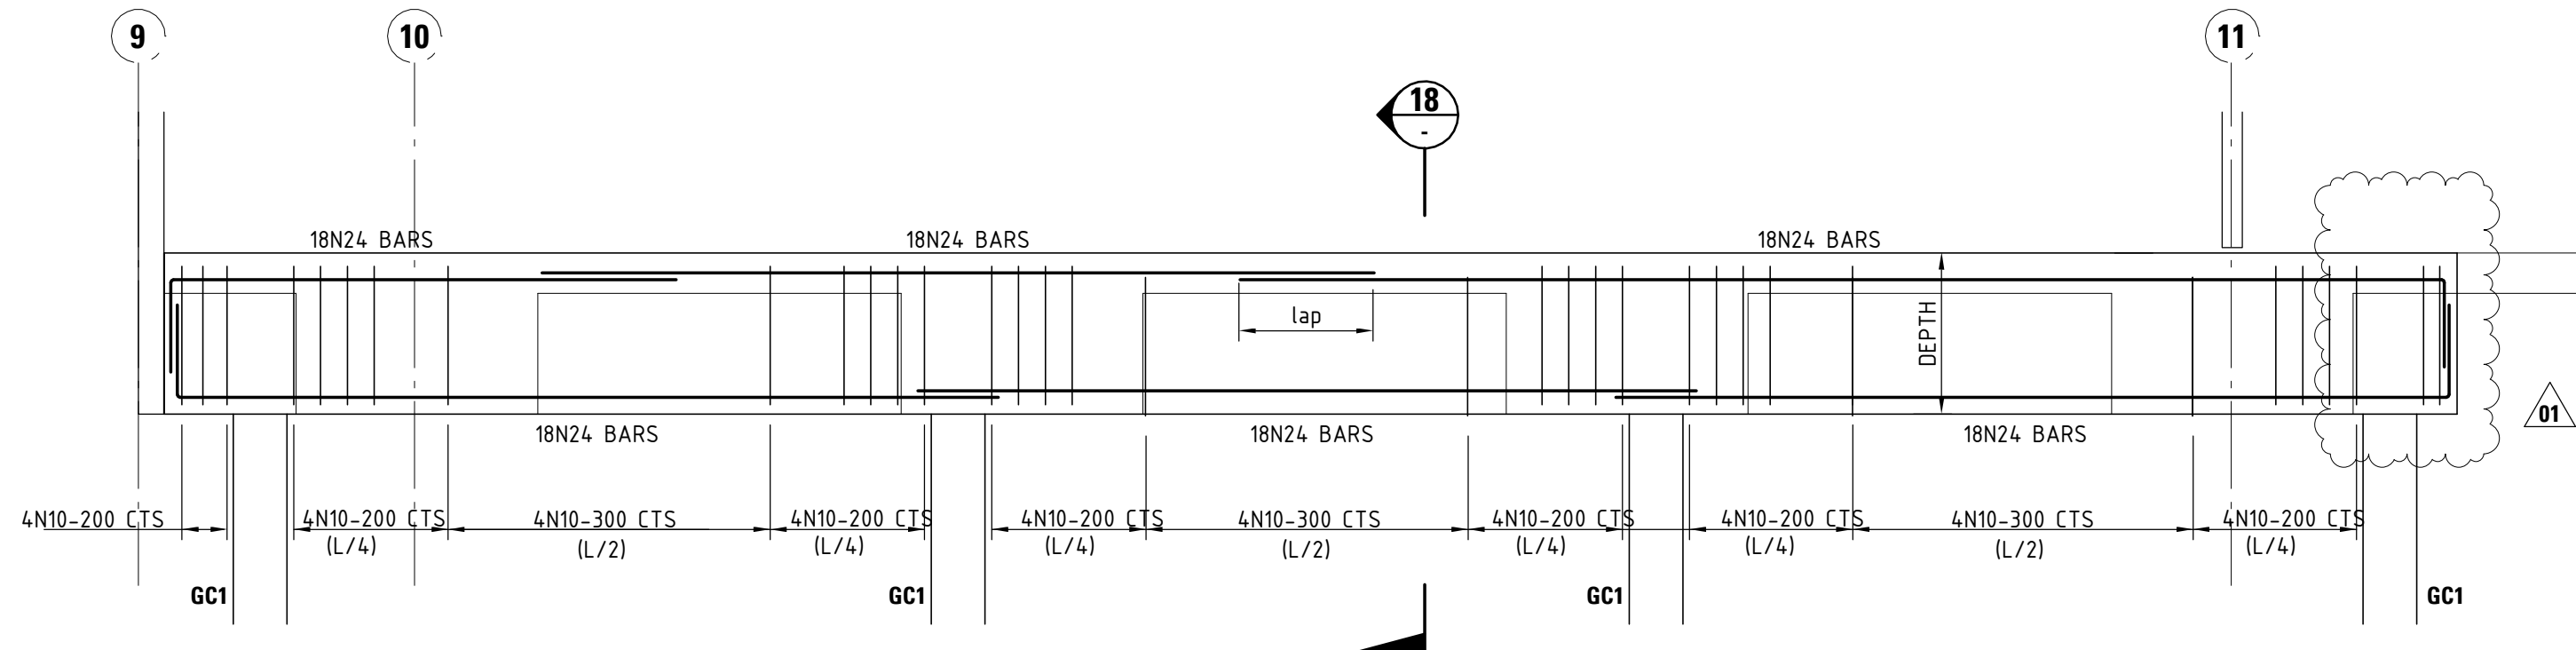


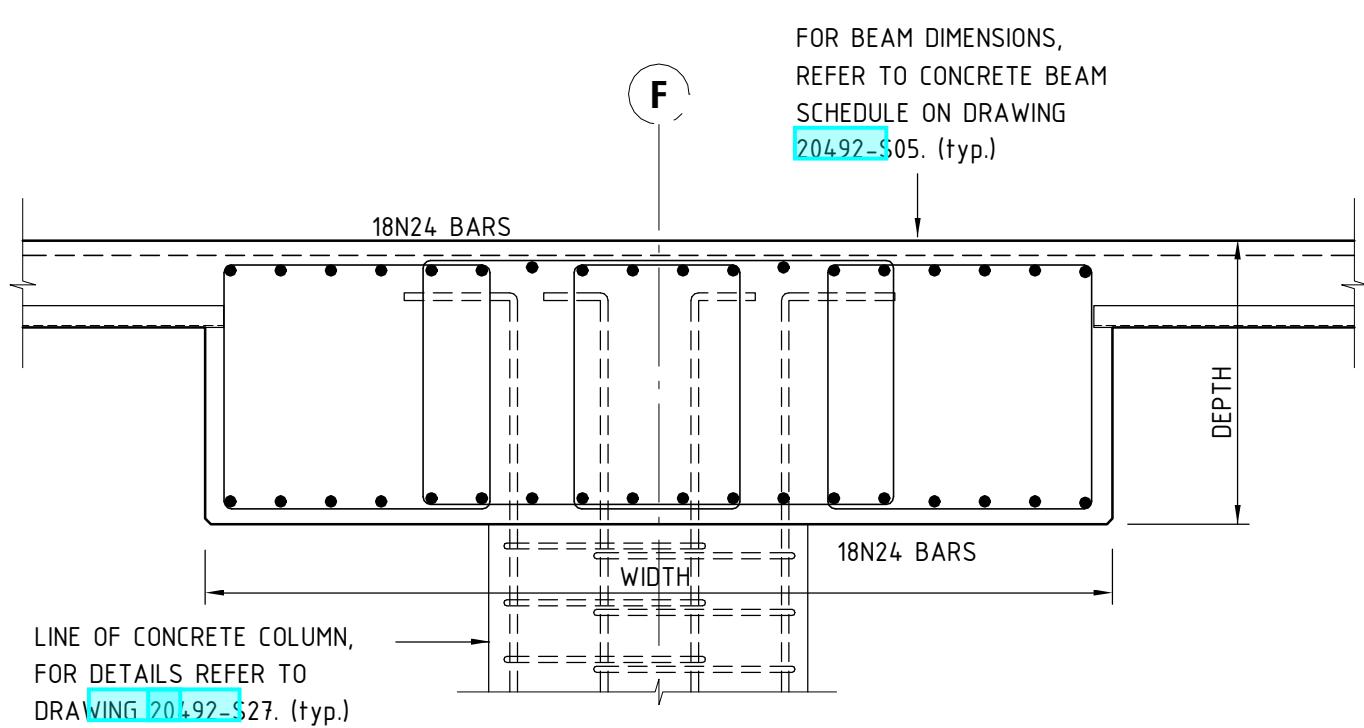
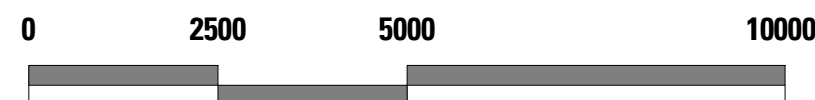
ELEVATION ON CONCRETE BEAM '1BB1'

SCALE 1:50 (horiz.)
SCALE 1:25 (vert.)

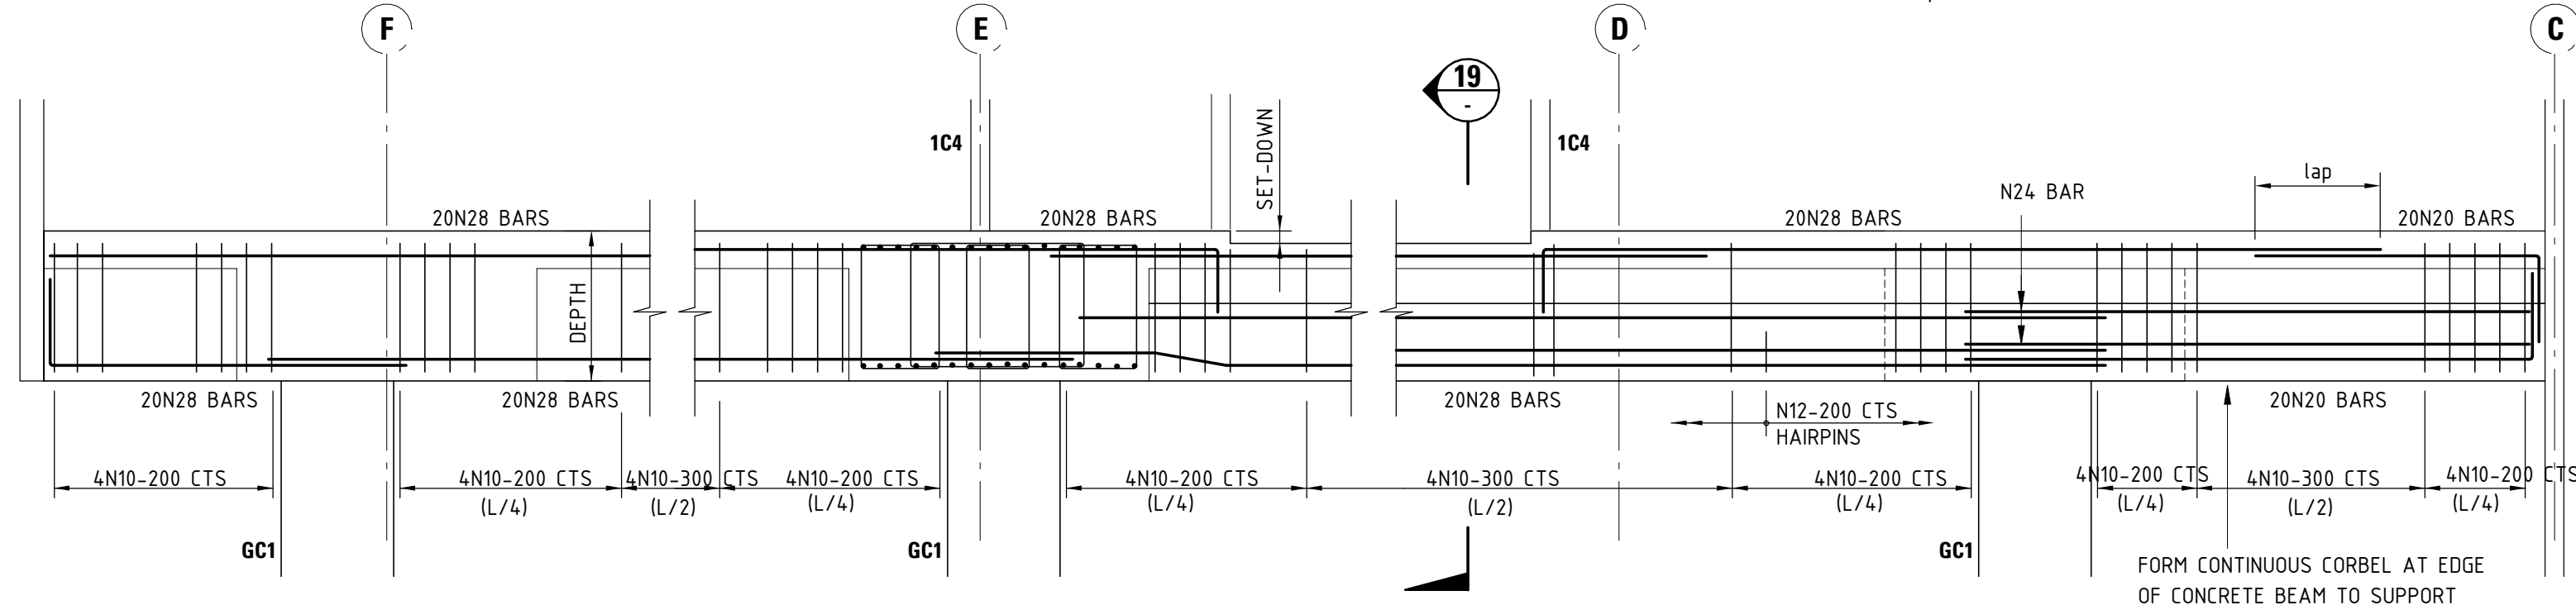
ELEVATION ON CONCRETE BEAM '1BB2'

SCALE 1:50 (horiz.)
SCALE 1:25 (vert.)

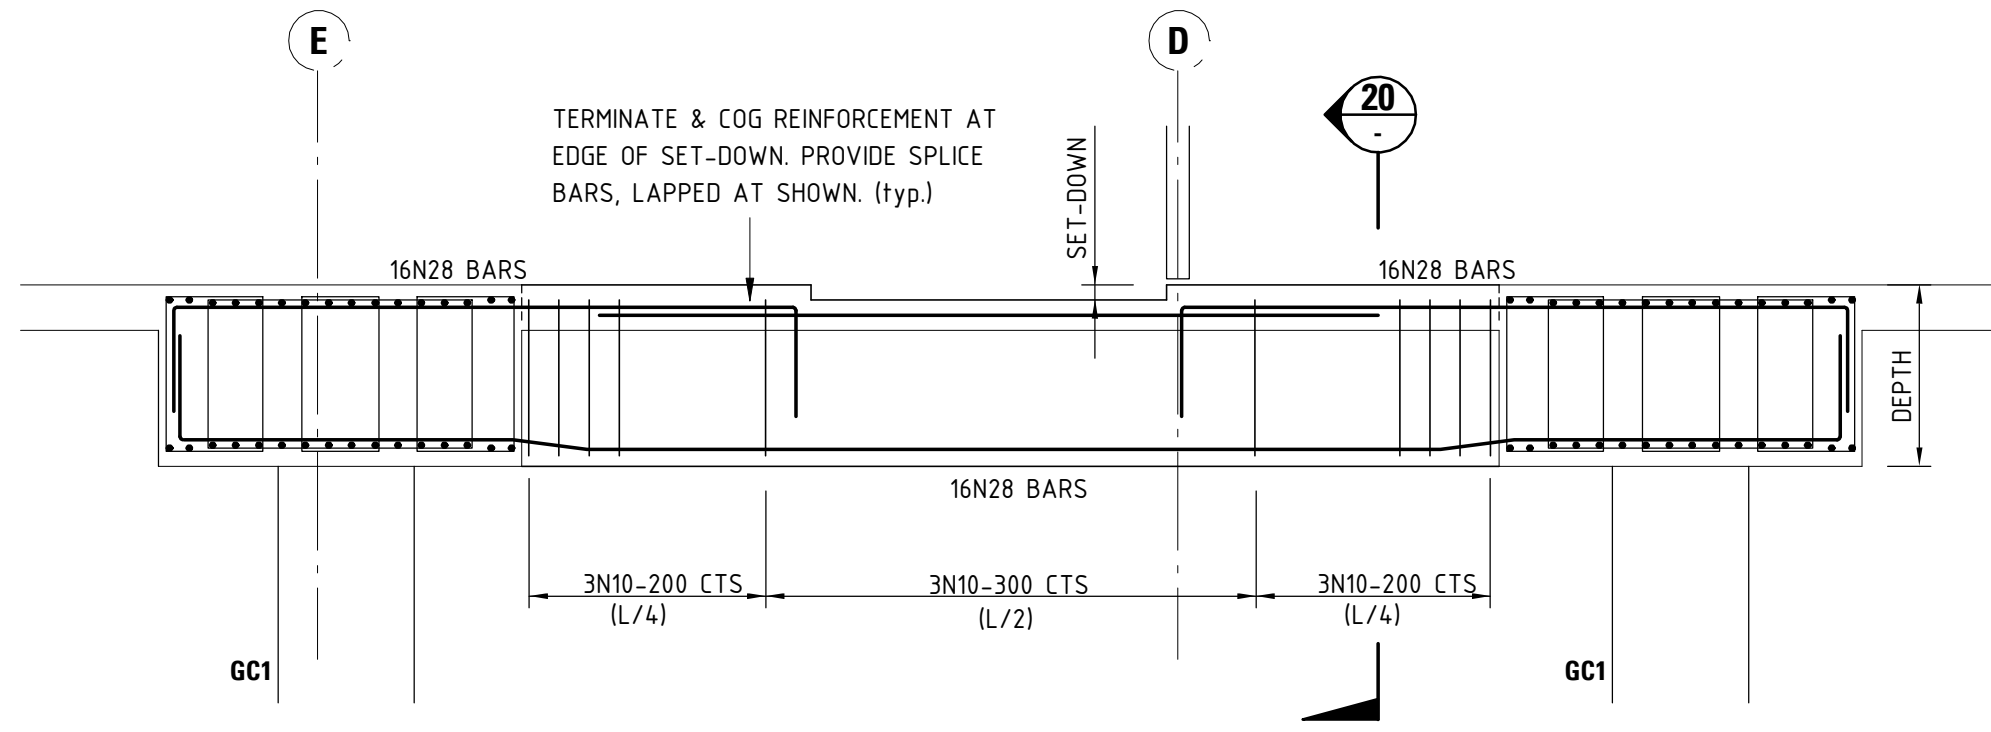
ELEVATION ON CONCRETE BEAM '1BB3'

SCALE 1:50 (horiz.)
SCALE 1:25 (vert.)SECTION 16
SCALE 1:20NOTE:
SECTIONS 17 & 18 SIMILAR

SCALE 1:100 @ A1

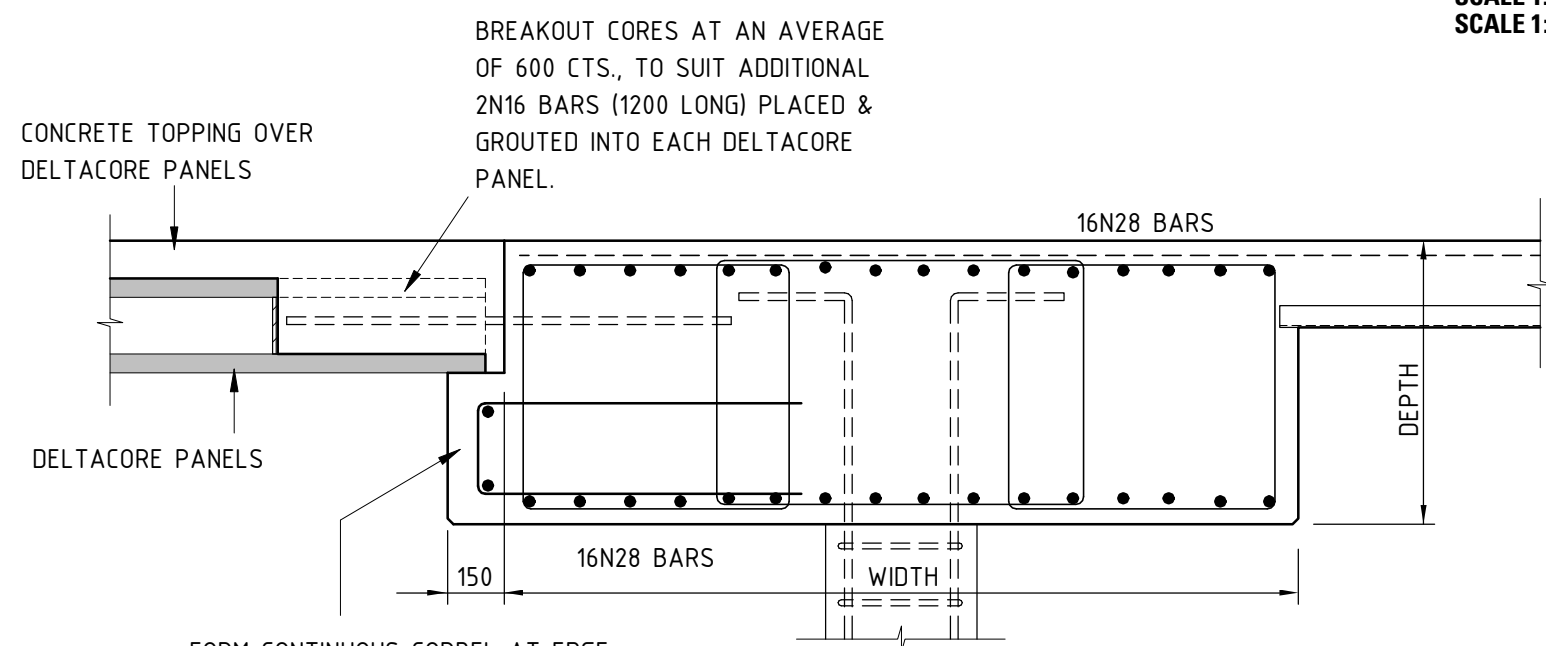
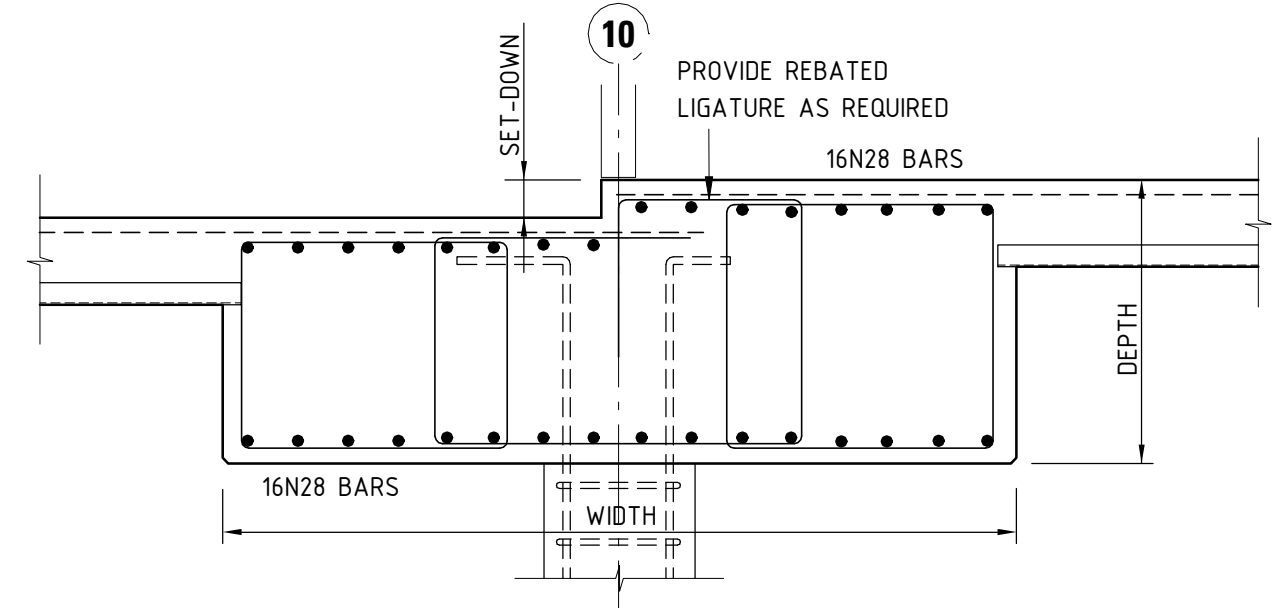


ELEVATION ON CONCRETE BEAM '1BB7'

SCALE 1:50 (horiz.)
SCALE 1:25 (vert.)

ELEVATION ON CONCRETE BEAM '1BB4'

(DETAIL FOR BEAMS '1BB5' & '1BB6' SIMILAR)

SCALE 1:50 (horiz.)
SCALE 1:25 (vert.)SECTION 19
SCALE 1:20NOTE:
CORBEL DETAIL FOR BEAM
'1BB1' SIMILARSECTION 20
SCALE 1:20

FOR CONSTRUCTION

18.12.19	REVISIONS AS CLOUDED	01
Date	Revision	Issue

PT Design

PT Design Associates Pty Ltd 141-149 Hould St Adelaide SA 5000
T [08 8412 4300] F [08 8232 4311] E [ptdesign@ptdesign.net.au]

Designer	RW	Drawn	BZ & MM
Approved	Approver	Date	18/12/2019 9:47:58 AM
		Sheet	

Project
HYDE PARK PLACE
248 UNLEY ROAD,
HYDE PARK SAClient
CITIFY & BFC PTY LTDDrawing Title
CONCRETE BEAM
ELEVATIONS (Sheet 5)Drawing Number
20492-S28Name: P:\2018\20492\3.5 Drawings
(S)\Revit 2019\Local files\20492 -
Structural Model_1_Maurice.rvtDate/Time 18/12/2019 9:47:58 AM
© Copyright