



ELEVATION ON CONCRETE BEAM '2BB1' & '2BB2'
SCALE 1:80 (horiz.)
(vert.)

FORM CONTINUOUS CORBEL AT EDGE OF CONCRETE BEAM TO SUPPORT DELTACORE SLAB. REINFORCE CORBEL WITH 1N24 BAR TOP & BTM, N12-200 CTS., HAIRPINS

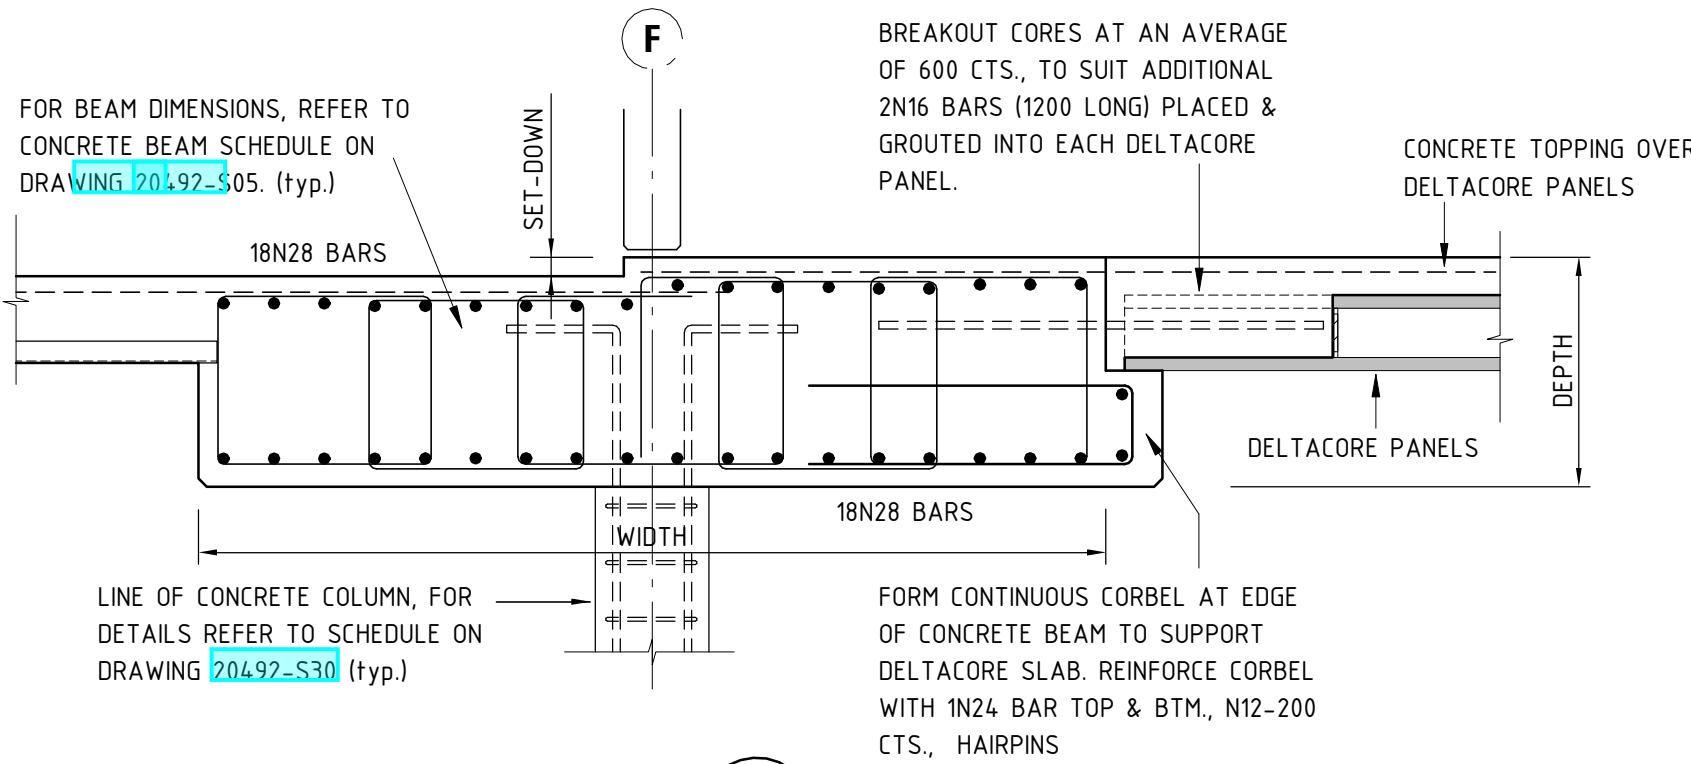

SECTION 21
SCALE 1:20
NOTE:
SECTIONS 22 SIMILAR

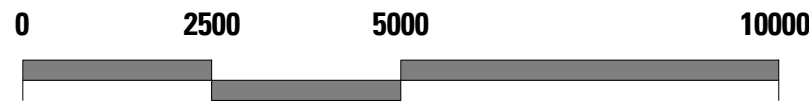

SCALE 1:100 @ A1

FOR CONSTRUCTION

18.12.19	REVISIONS AS CLOUDED	01
Date	Revision	Issue

PT Design

PT Design Associates Pty Ltd 141-149 Hould St Adelaide SA 5000
T [08 8412 4300] F [08 8232 4311] E [ptdesign@ptdesign.net.au]

Designer	RW	Drawn	BZ & MM
Approved	Approver	Date	18/12/2019 9:48:00 AM
		Sheet	

Project
HYDE PARK PLACE
248 UNLEY ROAD,
HYDE PARK SA

Client
CITIFY & BFC PTY LTD

Drawing Title
CONCRETE BEAM
ELEVATIONS (Sheet 6)

Drawing Number
20492-S29

Date/Time 18/12/2019 9:48:00 AM
© Copyright