


TYPICAL COLUMN ELEVATION
(FOR PRECAST COLUMN)
SCALE 1:20

TYPICAL COLUMN ELEVATION
(FOR INSITU COLUMN)
SCALE 1:20

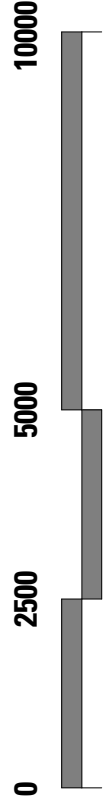

SCALE 1:100 @ A1

FOR CONSTRUCTION

Issue

00

ISSUED FOR CONSTRUCTION

Revision

Date

PT Design

PT Design Associates Pty Ltd 141-149 (Hould St) Adelaide SA 5000
T (08 8412 4300) F (08 8232 4311) E [pdesign@pdesign.net.au]

Design

Drawn

Approved

Date

RV

04/10/2019

Sheet

15/11/19 PM

BE & MW

04/10/2019

Project

HYDE PARK PLACE
248 UNLEY ROAD,
HYDE PARK SA

Client

CITIFY & BFC PTY LTD

Drawing Title

CONCRETE COLUMN
ELEVATIONS

Scale

1:20

Drawing Number

20492-S30

Issue

00

North Arrow

N

Metadata

Num: P101804093.d Drawing
(S)Rev: 2019030402 - Structural
Mod: ben.af5881.rvt
Date/Time: 04/10/2019 5:21:19 PM
© Copyright