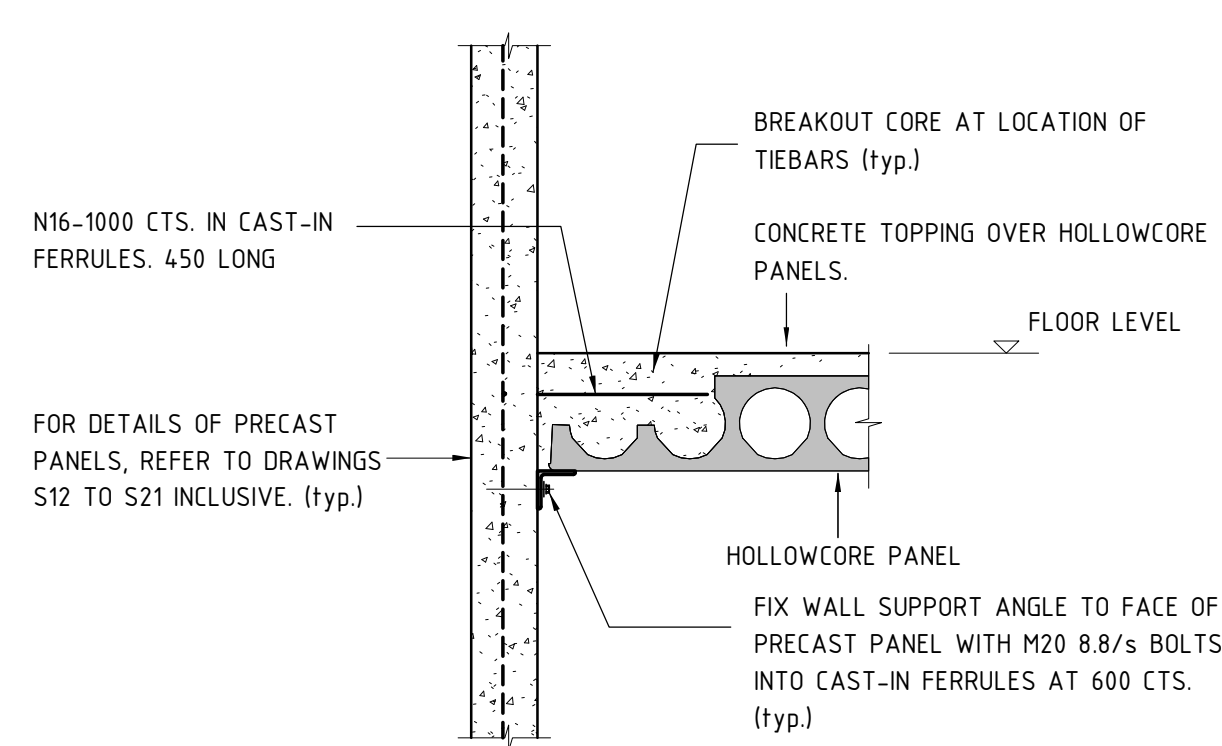
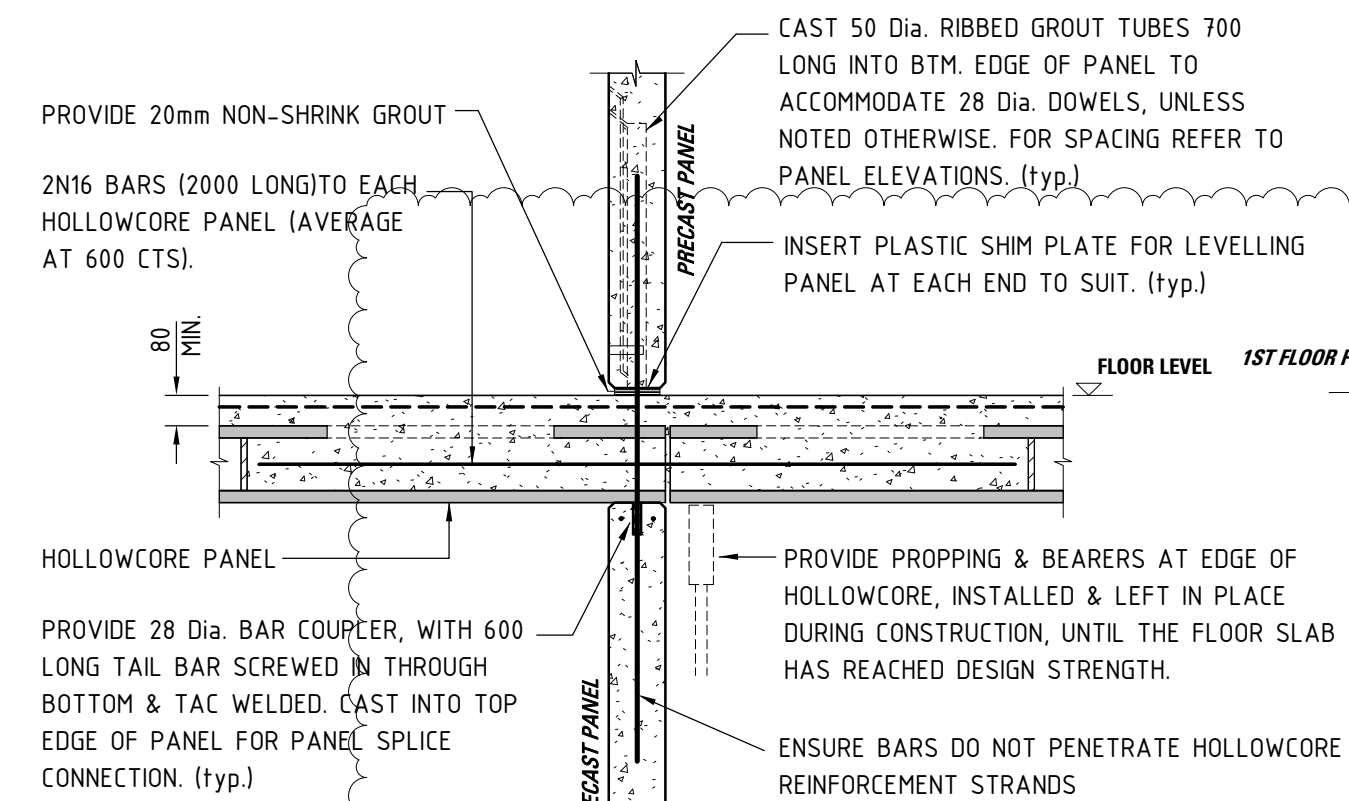
**TYPICAL FLOOR SECTION WHERE HOLLOWCORE RUNS PERPENDICULAR TO PRECAST PANEL**

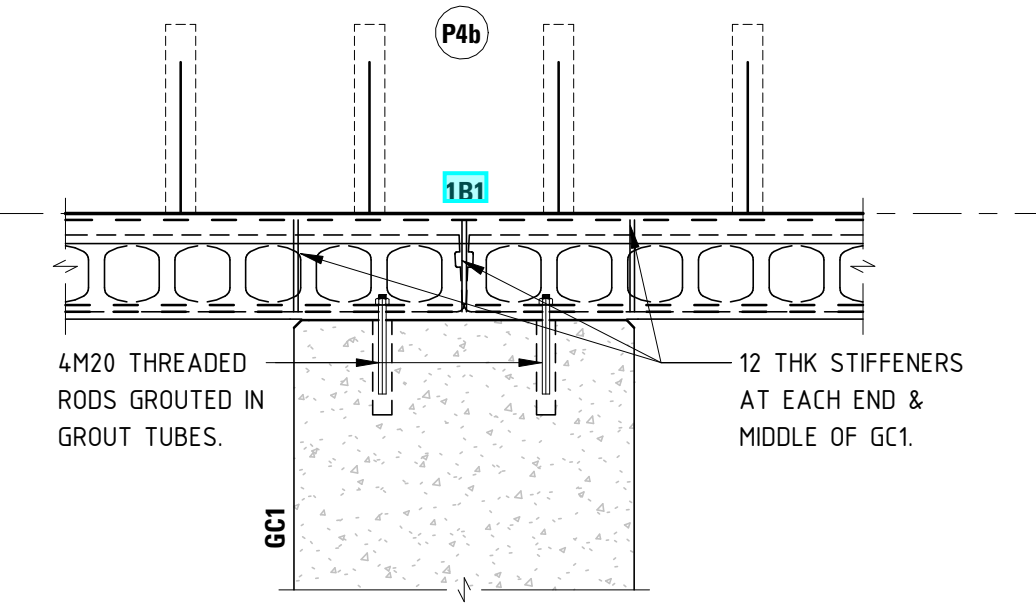
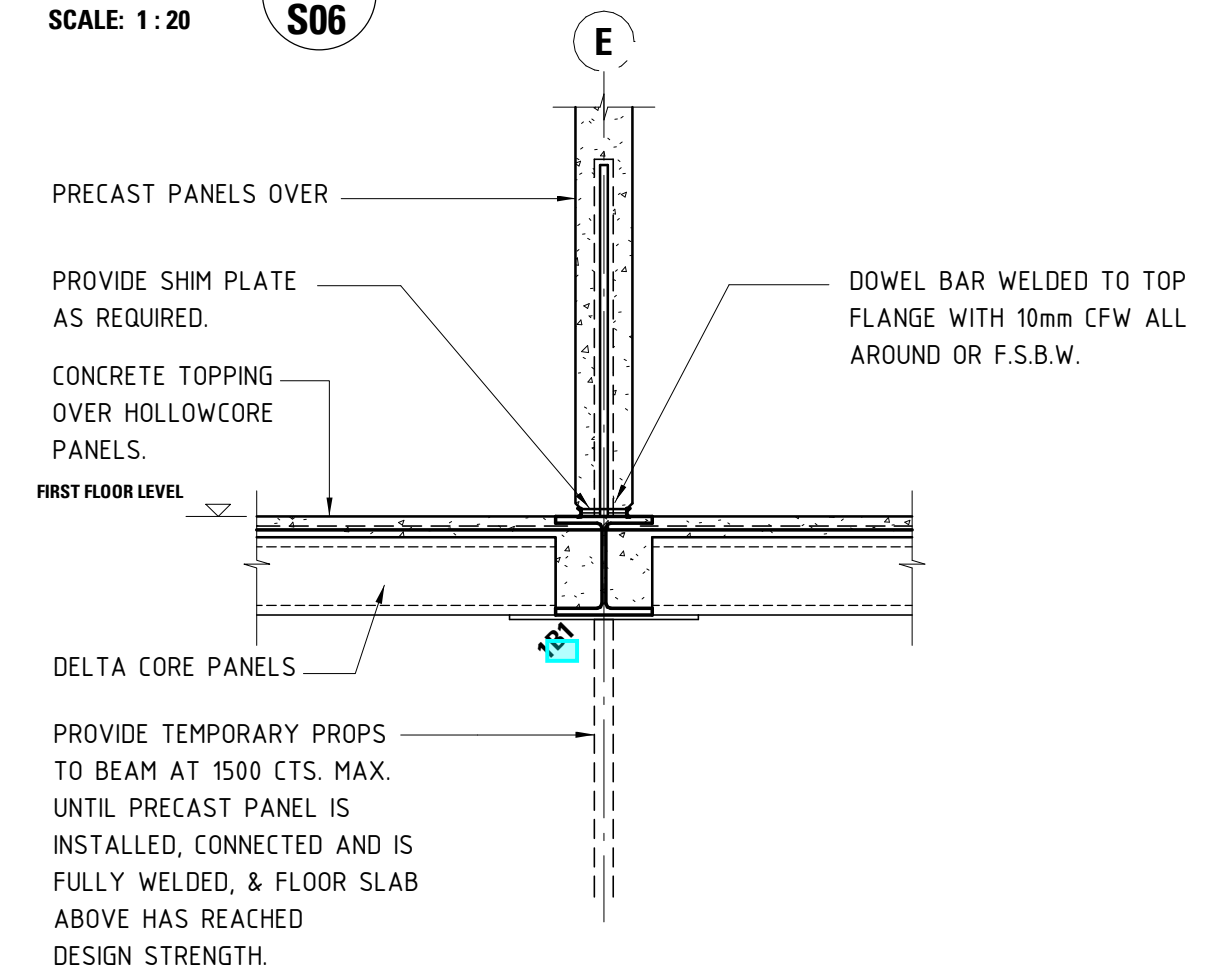
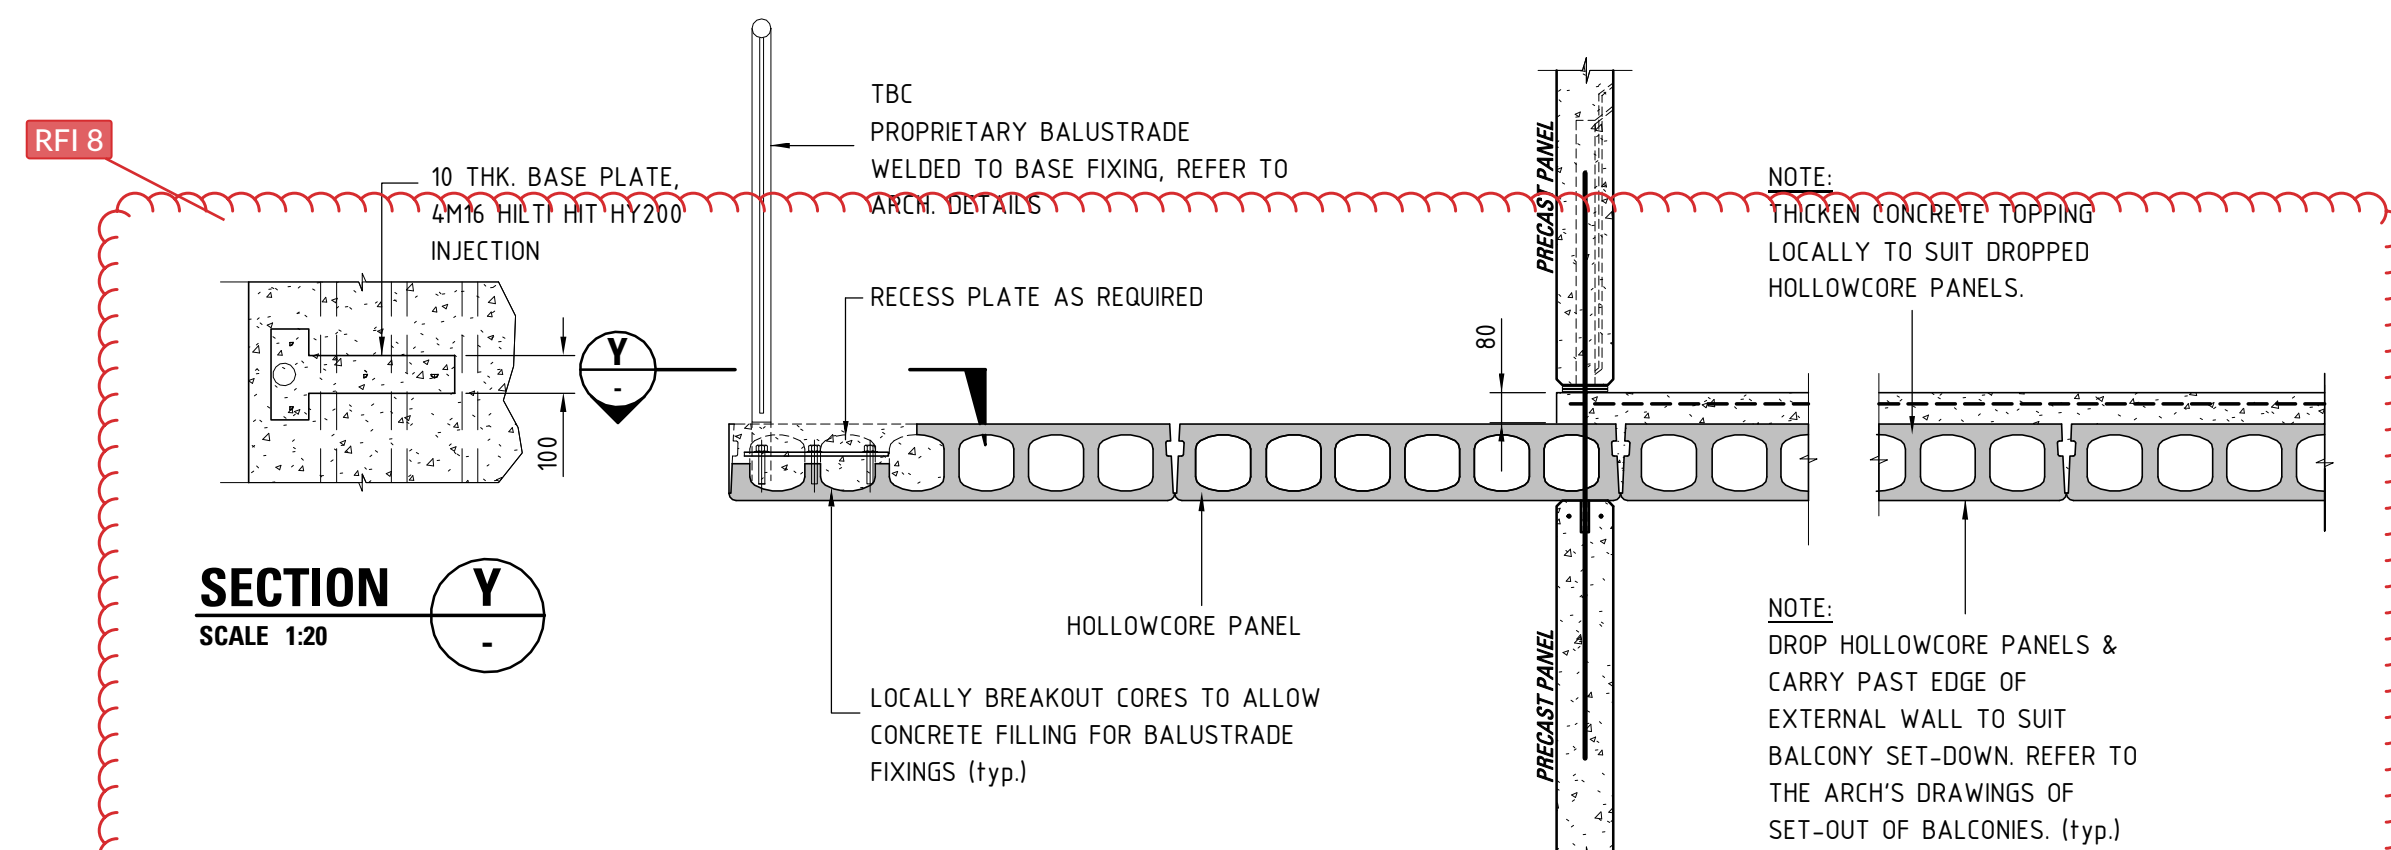
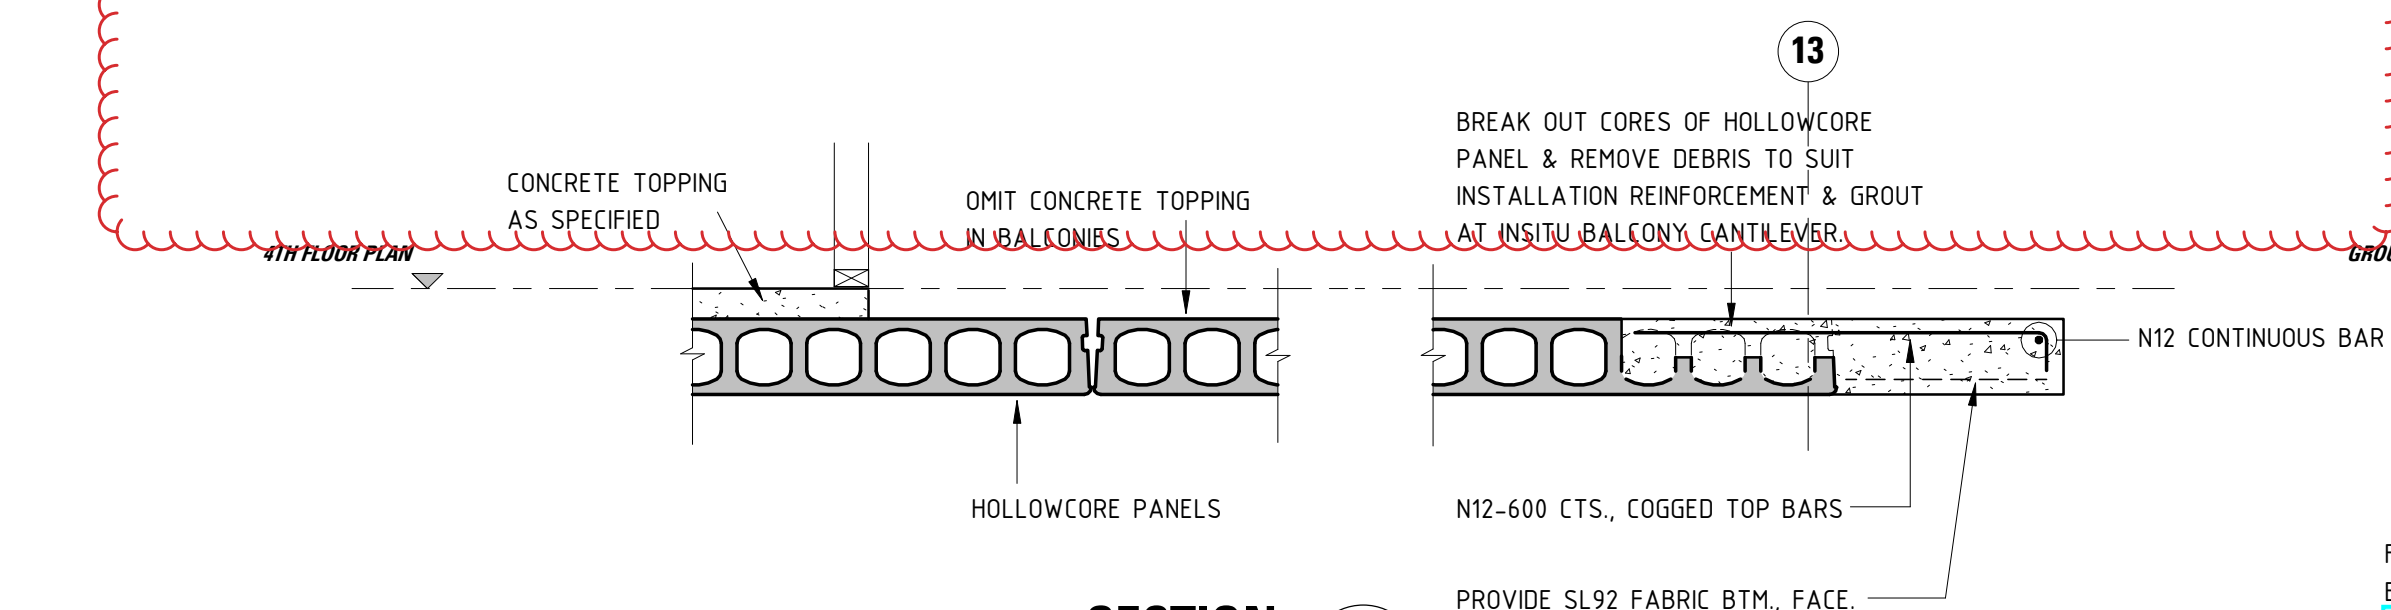
SCALE 1:20

**TYPICAL FLOOR SECTION WHERE HOLLOWCORE RUNS PARALLEL TO PRECAST PANEL**

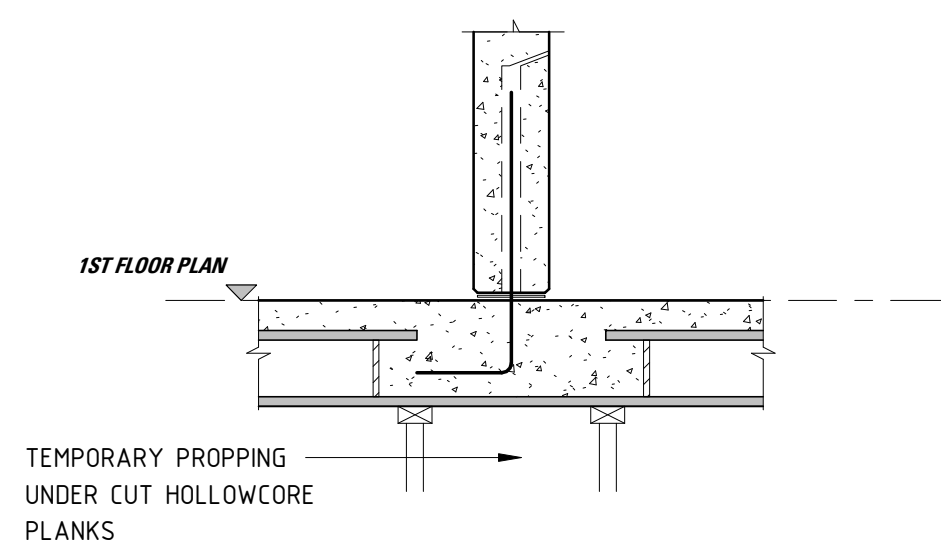
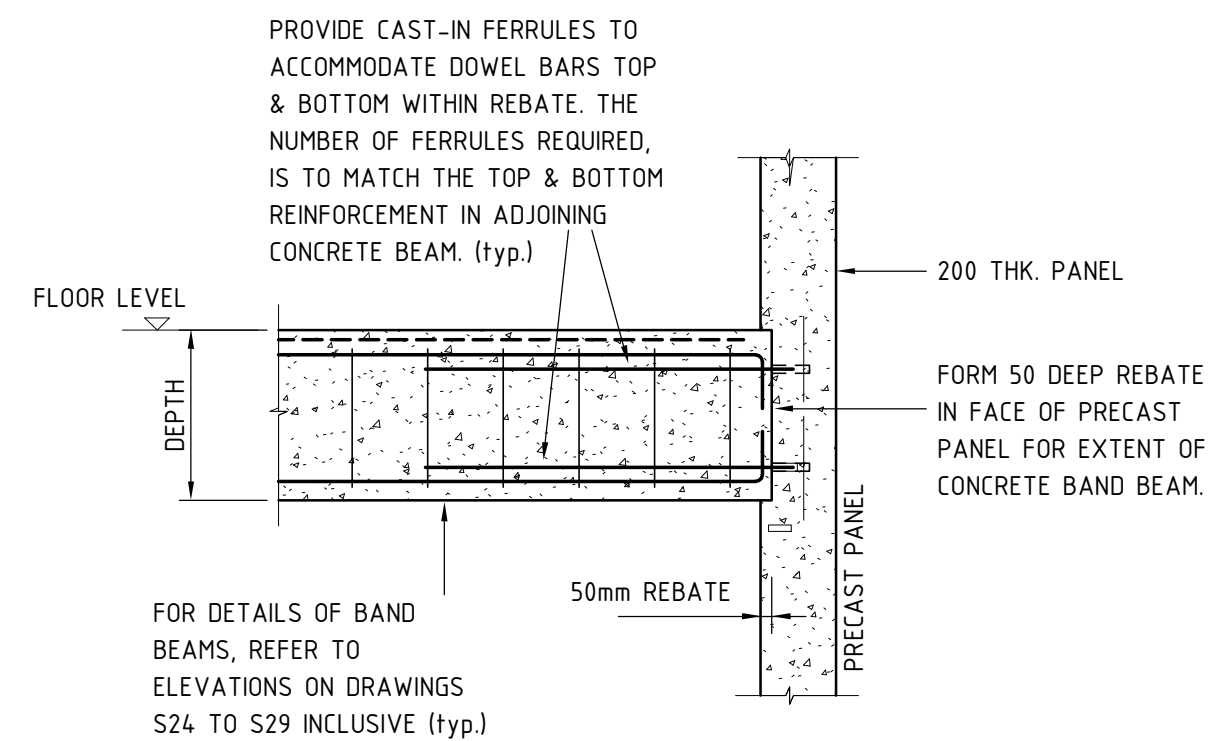
SCALE 1:20

**TYPICAL INTERNAL PRECAST PANEL SPLICE DETAIL**

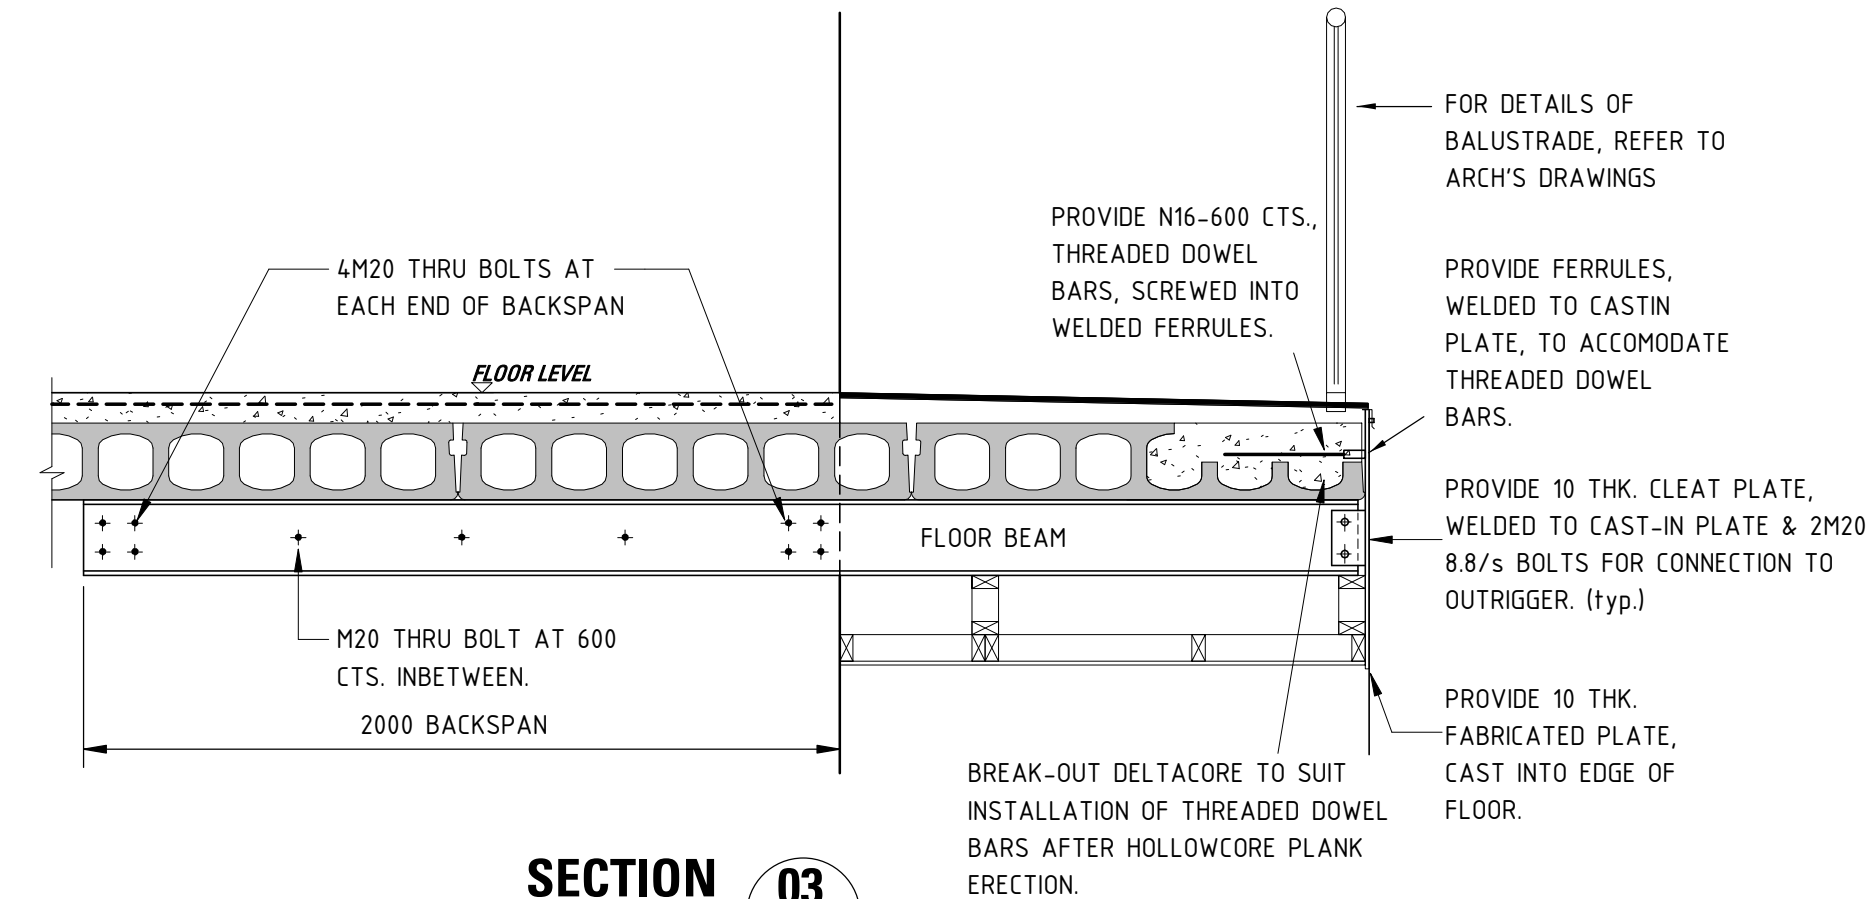
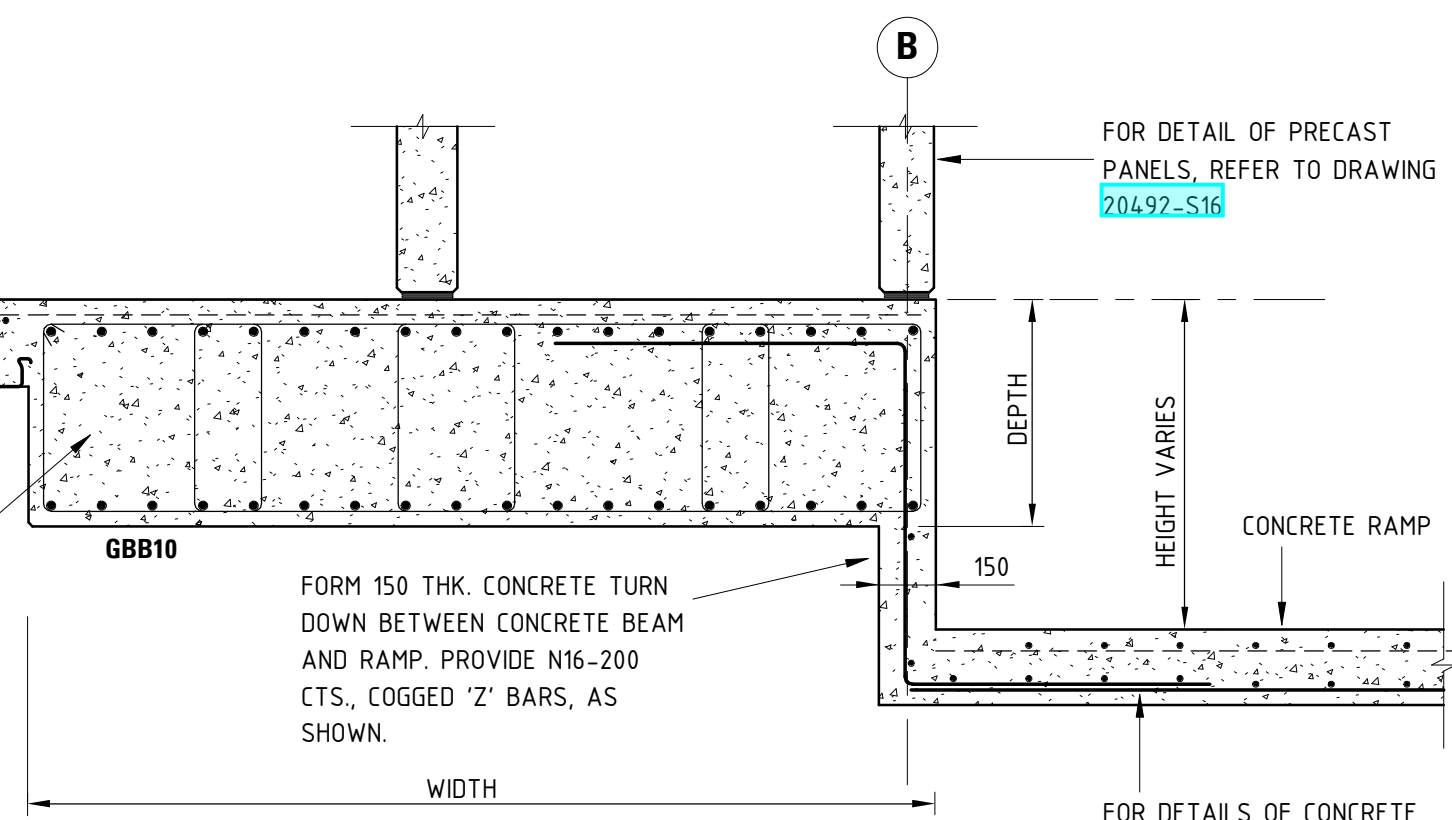
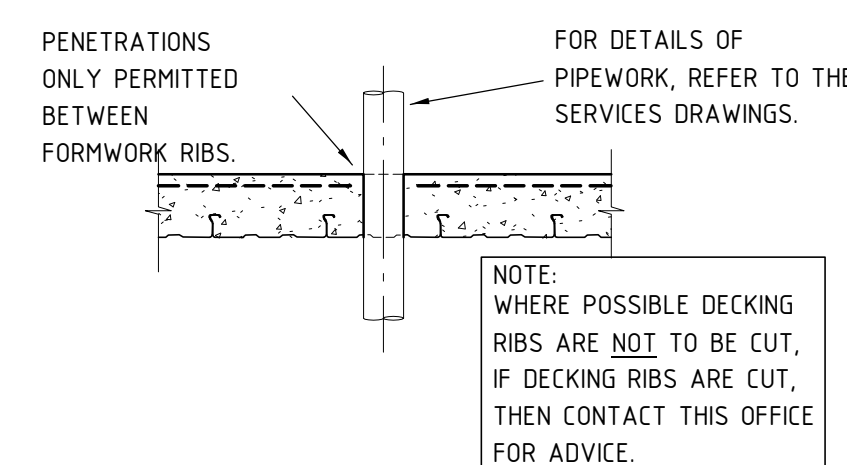
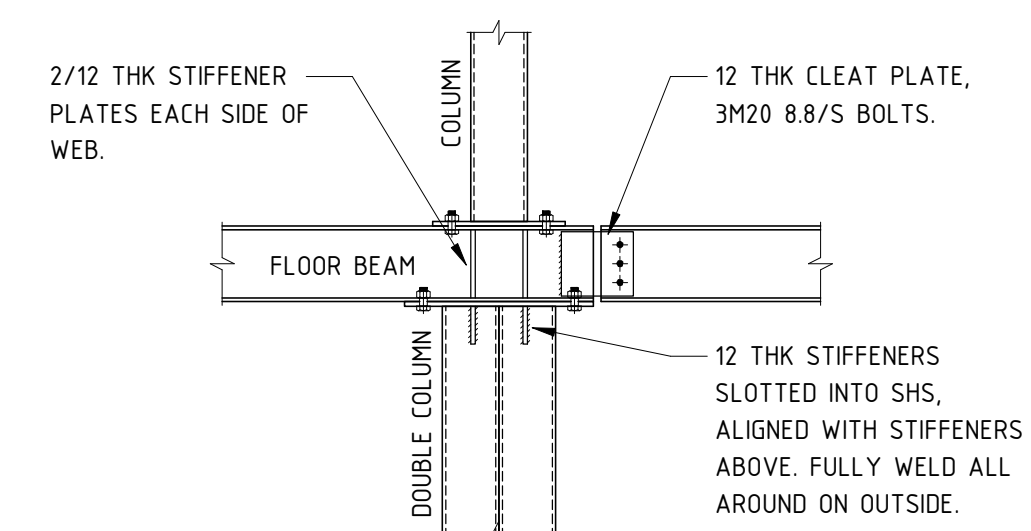
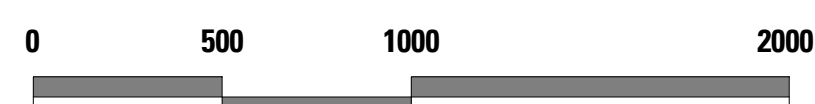
SCALE 1:20

**SECTION 01**
SCALE: 1:20
S06**SECTION 04**
SCALE: 1:50
S06**TYPICAL PRECAST PANEL SUPPORT DETAIL AT FIRST FLOOR**
(TYPICAL ALONG GRIDS A, D & E, BETWEEN GRIDS 12 & 13)**SECTION 02**
SCALE: 1:20
S09**TYPICAL BALCONY SET DOWN DETAIL****SECTION 15**
SCALE: 1:20
S09**(SECTION THROUGH CANTILEVERED OFF-FORM BALCONY)**

NOTE: DETAIL SIMILAR FOR FOURTH, FIFTH & SIXTH FLOORS.

**SECTION 05**
SCALE: 1:20
S06**TYPICAL BAND BEAM TO PRECAST PANEL CONNECTION DETAIL**

SCALE 1:20

**SECTION 03**
SCALE: 1:20
S09**TYPICAL INTERNAL WALKWAY SET DOWN DETAIL****SECTION 13**
SCALE: 1:20
S04**(SECTION THROUGH EDGE OF RAMP)****TYPICAL PENETRATION THROUGH DECKING**
N.T.S.**TYPICAL COLUMN TRANSITION DETAIL**
N.T.S.

SCALE 1:20 @ A1

FOR CONSTRUCTION

08/04/20	REVISIONS AS CLOUDED	02
Date	Revision	Issue

PT Design

PT Design Associates Pty Ltd 141-149 Hould St Adelaide SA 5000
T [08 8412 4300] F [08 8232 4311] E [ptdesign@ptdesign.net.au]

Designer	RW	Drawn	BZ & MM
Approved	AV	Date	08/04/2020 10:58:26 AM
STRUCTURAL		Sheet	1 of x

HYDE PARK PLACE
248 UNLEY ROAD,
HYDE PARK SA

Client	N
CITIFY & BFC PTY LTD	+
Drawing Title	Scale
STRUCTURAL DETAILS	As indicated
(Sheet 2)	
Drawing Number	Issue
20492-S33	02

Name: P:\2018\20492\3.5 Drawings Date/Time 08/04/2020 10:58:26 AM
(S:\Revit 2019\Local files\20492 -
Structural Model_1_Maurice.rvt
© Copyright