

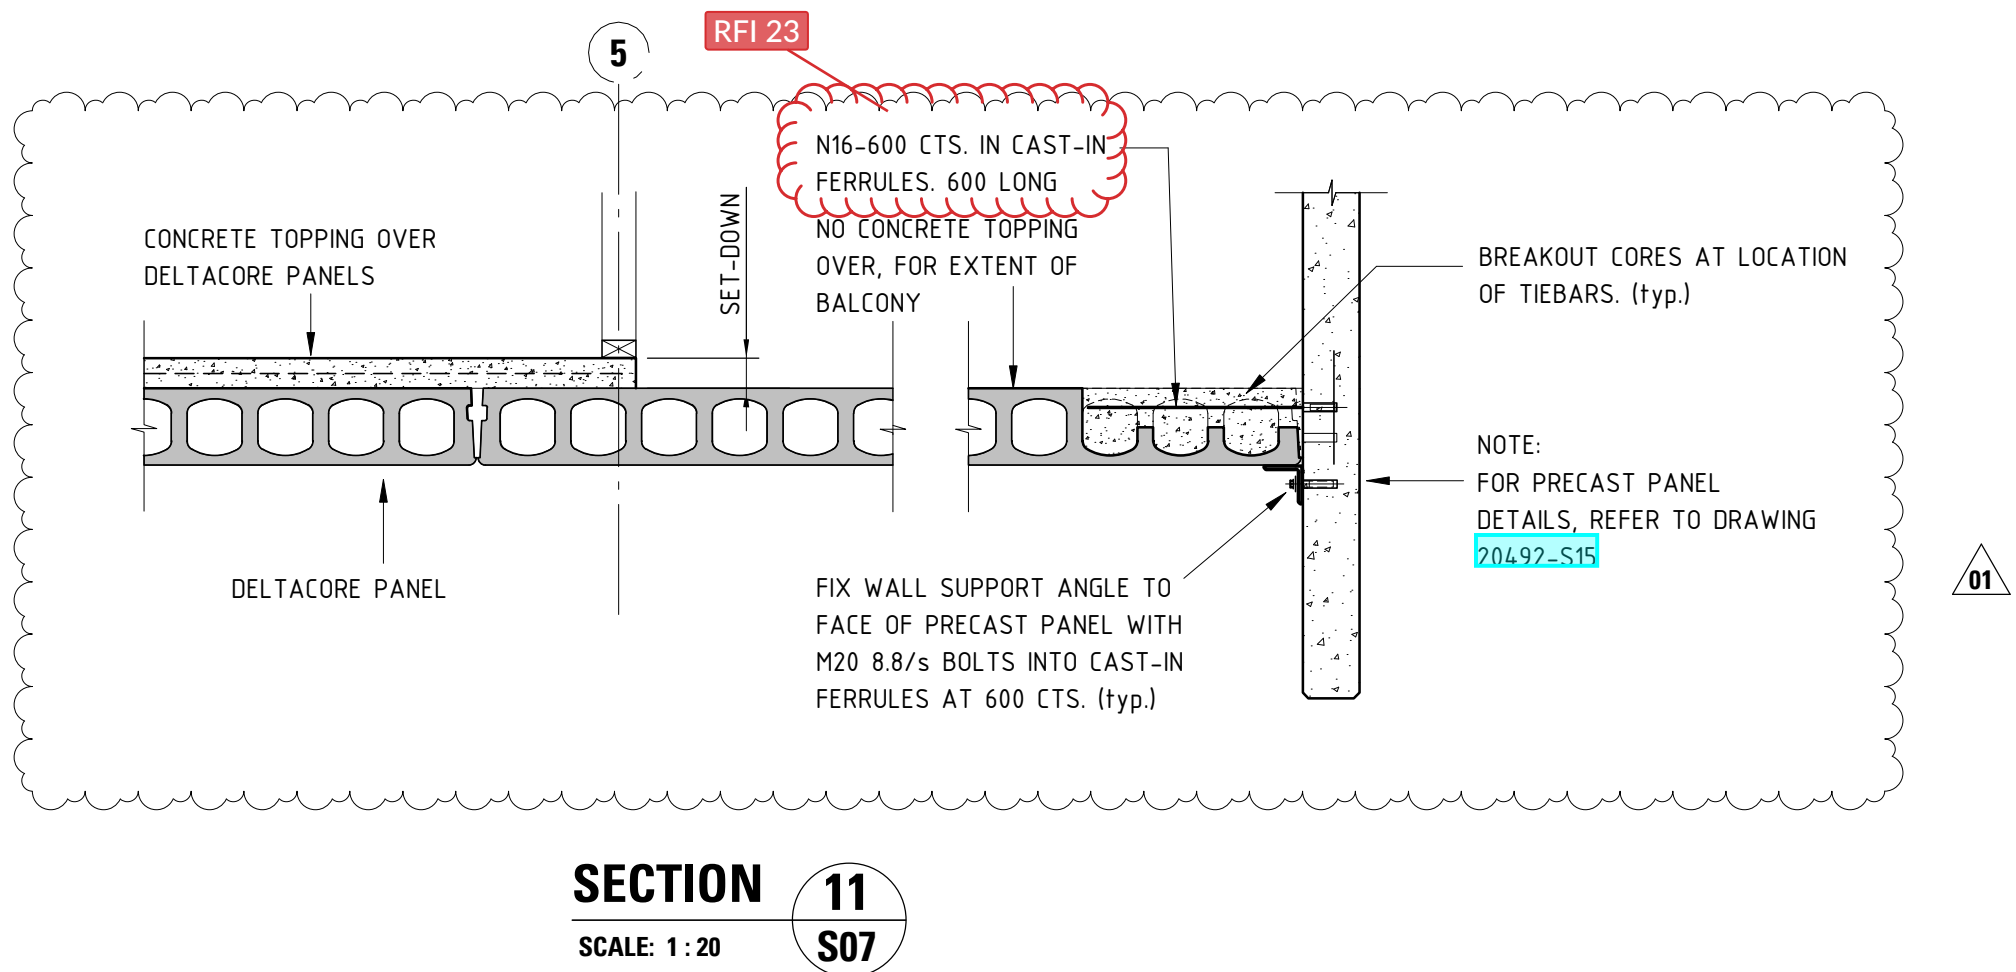


SECTION THROUGH SOUTHERN BALCONY AT LEVEL-2

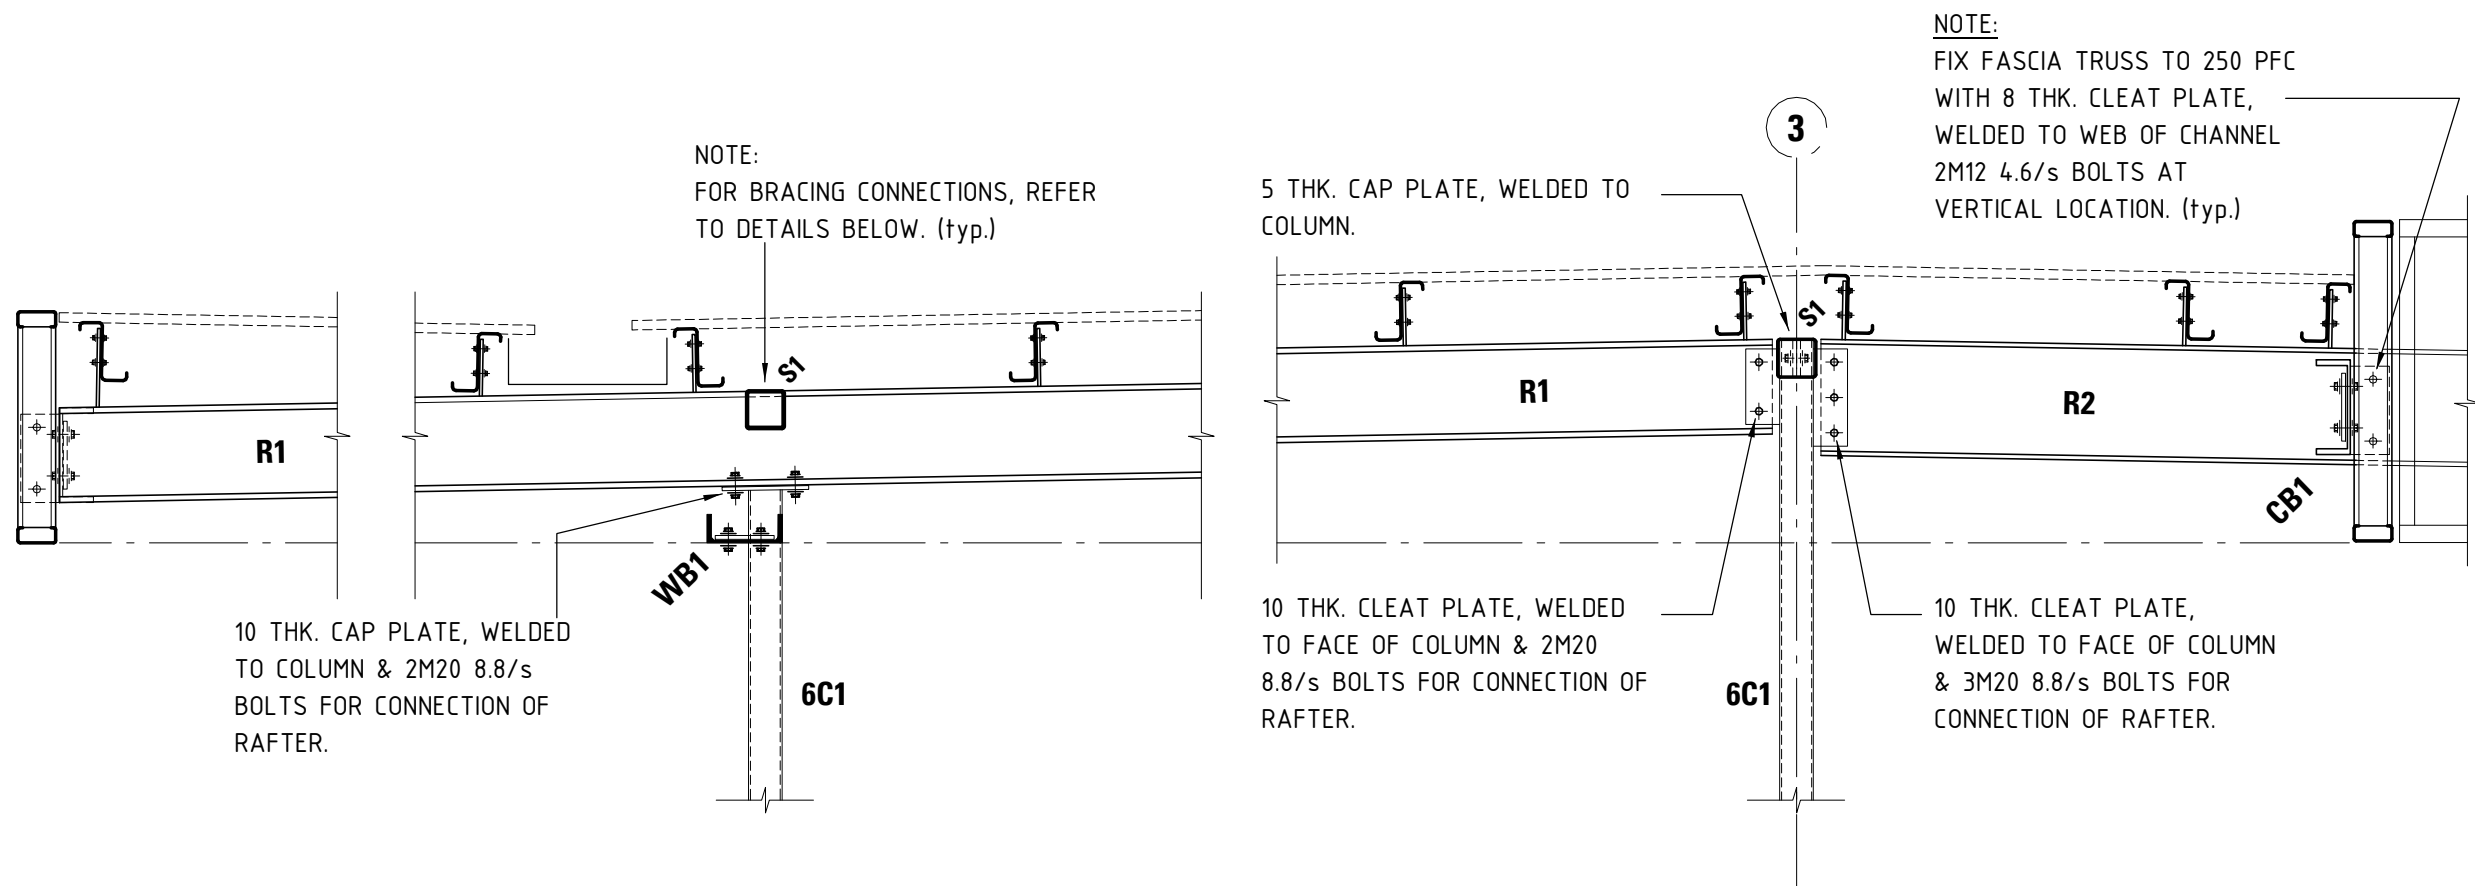


SECTION THROUGH EAST BALCONY AT FIRST & SECOND FLOORS  
(SECTION THROUGH WEST BALCONY SIMILAR)

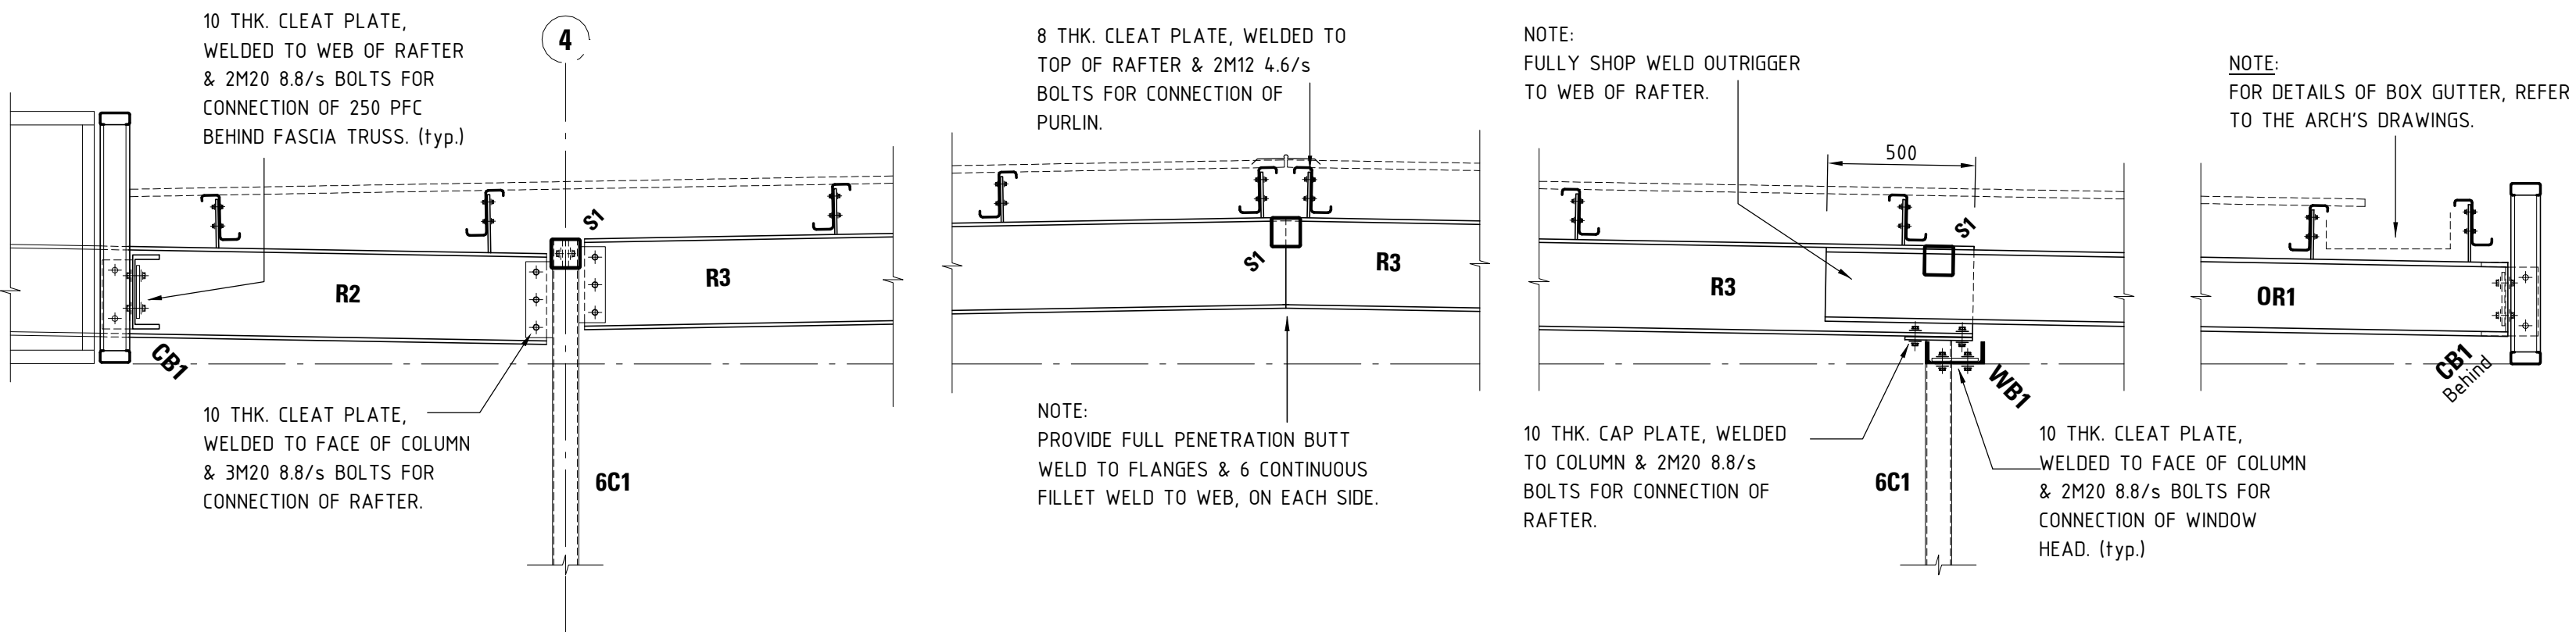


**SECTION 12**  
SCALE: 1:20  
S11


SECTION THROUGH ROOF ALONG GRID-C  
(SHOWING GENERAL ARRANGEMENT)

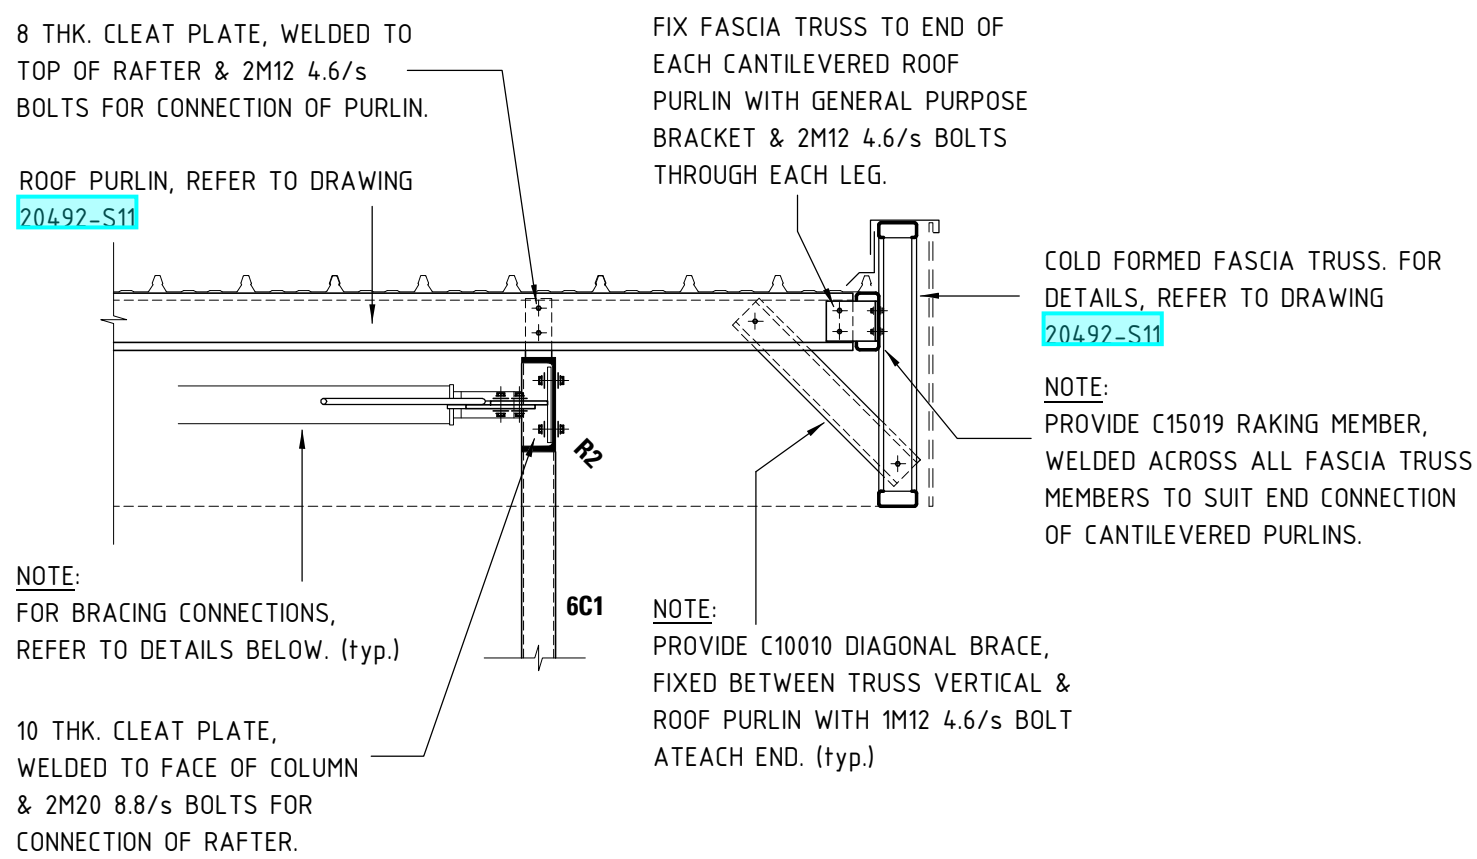


SECTION THROUGH ROOF ALONG NORTH SIDE SHOWING FASCIA DETAIL AT CANTILEVERED PURLINS  
(SECTION THROUGH SOUTH SIDE SIMILAR)  
SCALE 1:20

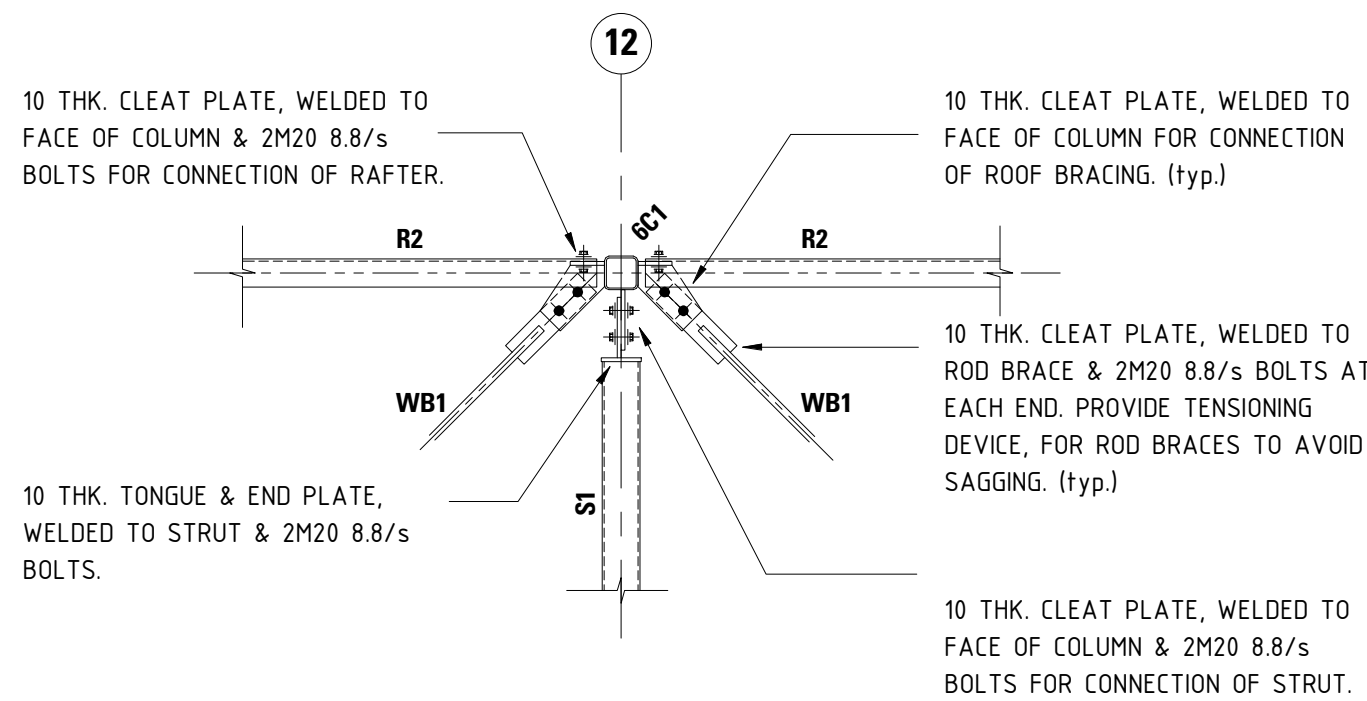

**DETAIL A**  
SCALE: 1:20  
S11

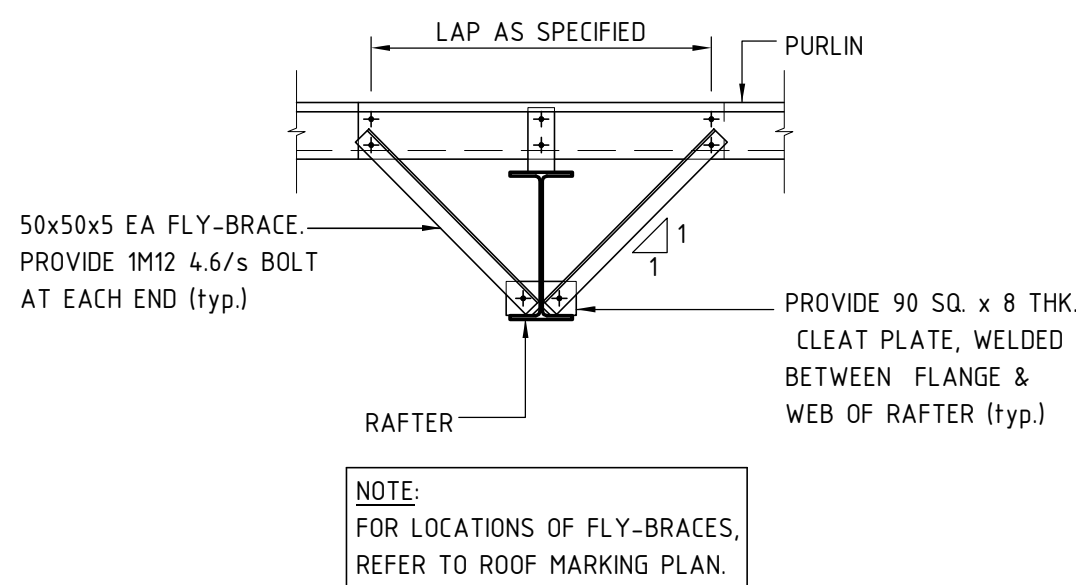

TYPICAL FLY-BRACE DETAIL  
SCALE 1:20

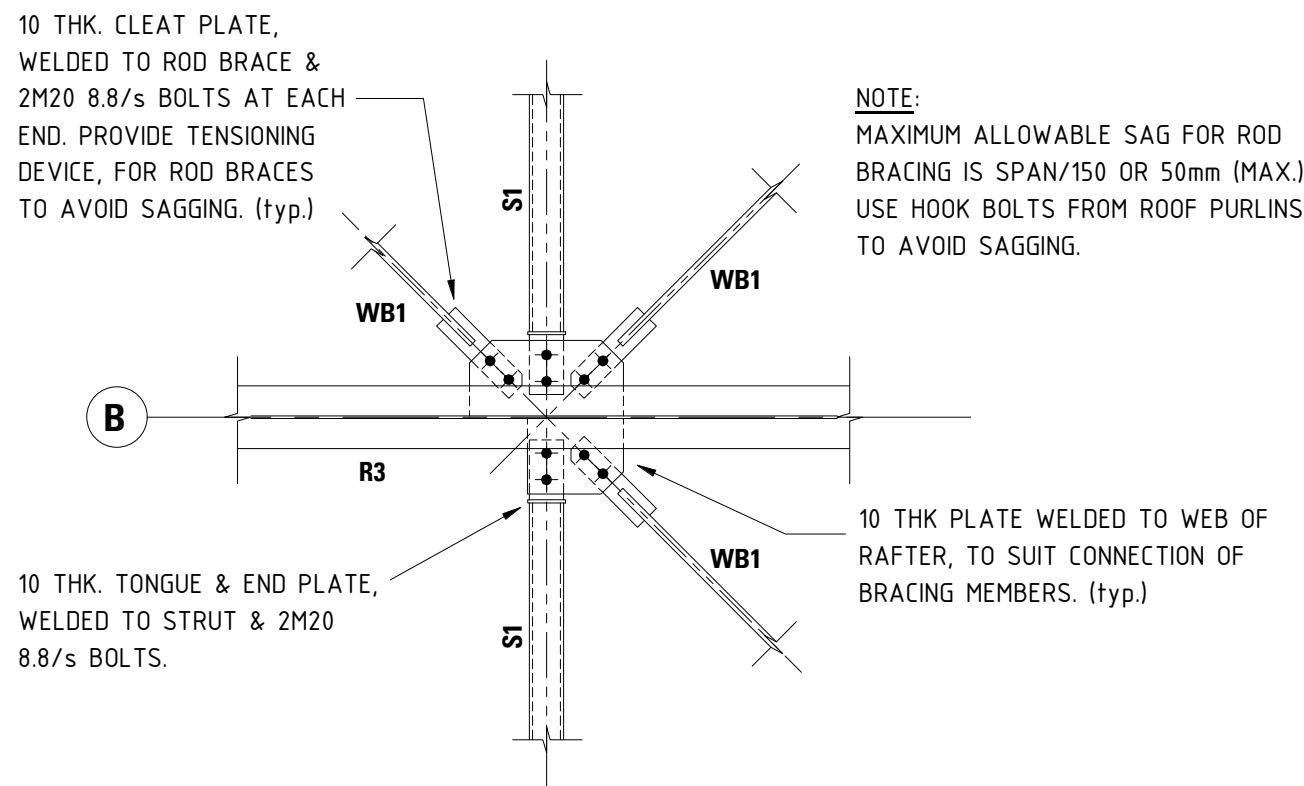

**DETAIL B**  
SCALE: 1:20  
S11

FOR CONSTRUCTION

14.02.20	REVISIONS AS CLOUDED	01
Date	Revision	Issue

PT Design


PT Design Associates Pty Ltd 141-149 Hould St Adelaide SA 5000  
T [08 8412 4300] F [08 8232 4311] E [ptdesign@ptdesign.net.au]

Designer	RW	Drawn	82 & MM
Approved	Approver	Date	14/02/2020 12:47:47 PM
		Sheet	

Project  
**HYDE PARK PLACE  
248 UNLEY ROAD,  
HYDE PARK SA**

Client <b>CITIFY &amp; BFC PTY LTD</b>	N +
Drawing Title <b>STRUCTURAL DETAILS (Sheet 4)</b>	Scale 1:20
Drawing Number <b>20492-S35</b>	Issue <b>01</b>

Name: P:\2018\20492\3.5 Drawings  
IS1Revit 2019\Local files\20492 -  
Structural Model\_1\_Maurice.rvt  
Date/Time 14/02/2020 12:47:47 PM  
© Copyright

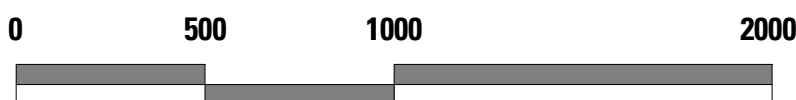

SCALE 1:20 @ A1