




TYPICAL PAVEMENT AT DOOR  
THRESHOLD DETAIL  
SCALE 1:20

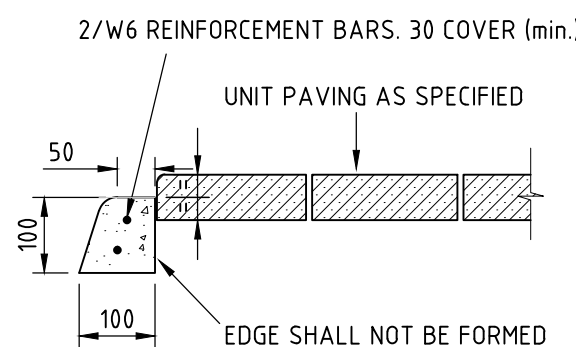


CONCEALED CONCRETE EDGE RESTRAINT  
SCALE 1:10

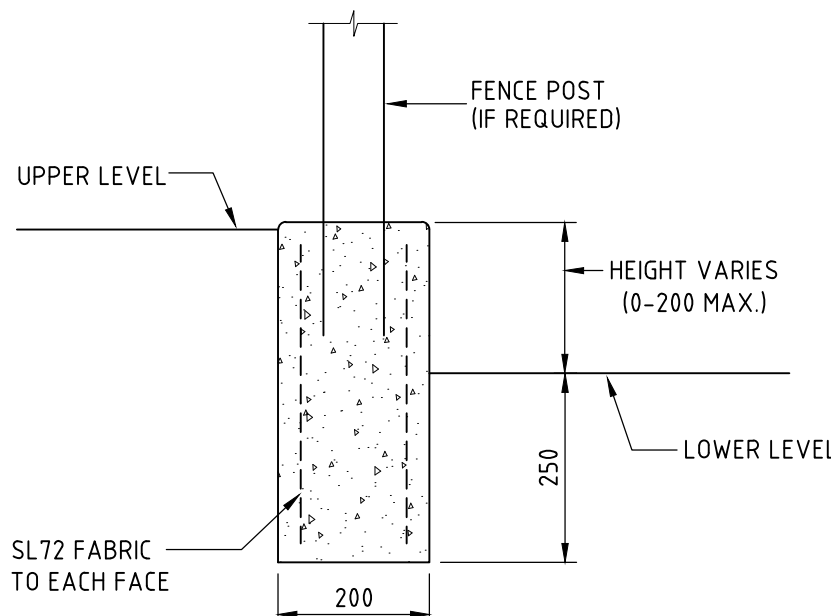


CONCRETE UPSTAND  
SCALE 1:10

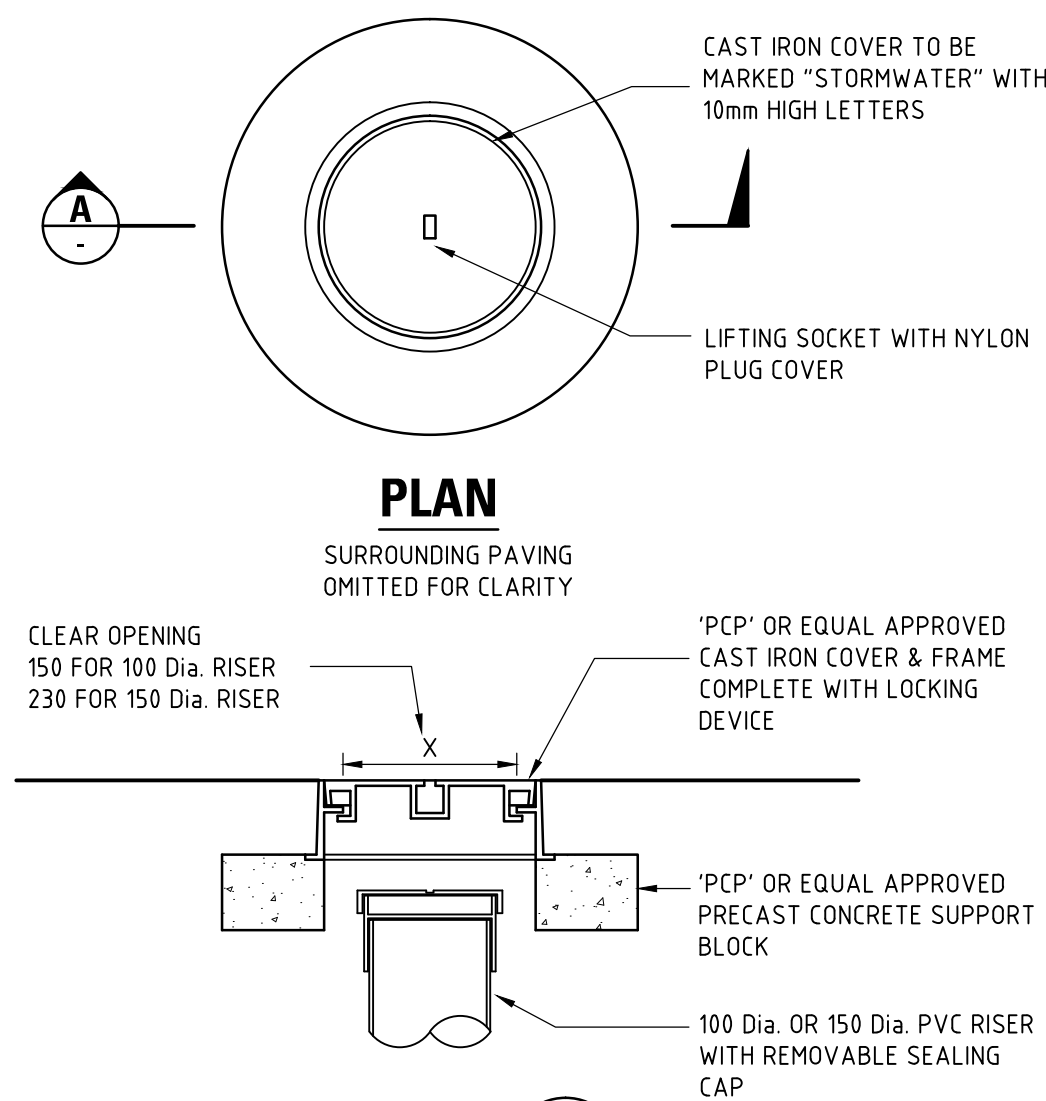

SIP COVER TYPE 1  
NOTE:  
FOR USE IN PAVED AREAS  
ADOPT 150Ø RISER FOR PIPE SIZES 150Ø OR GREATER.  
ADOPT 100Ø RISER FOR PIPE SIZES 100Ø OR LESS.

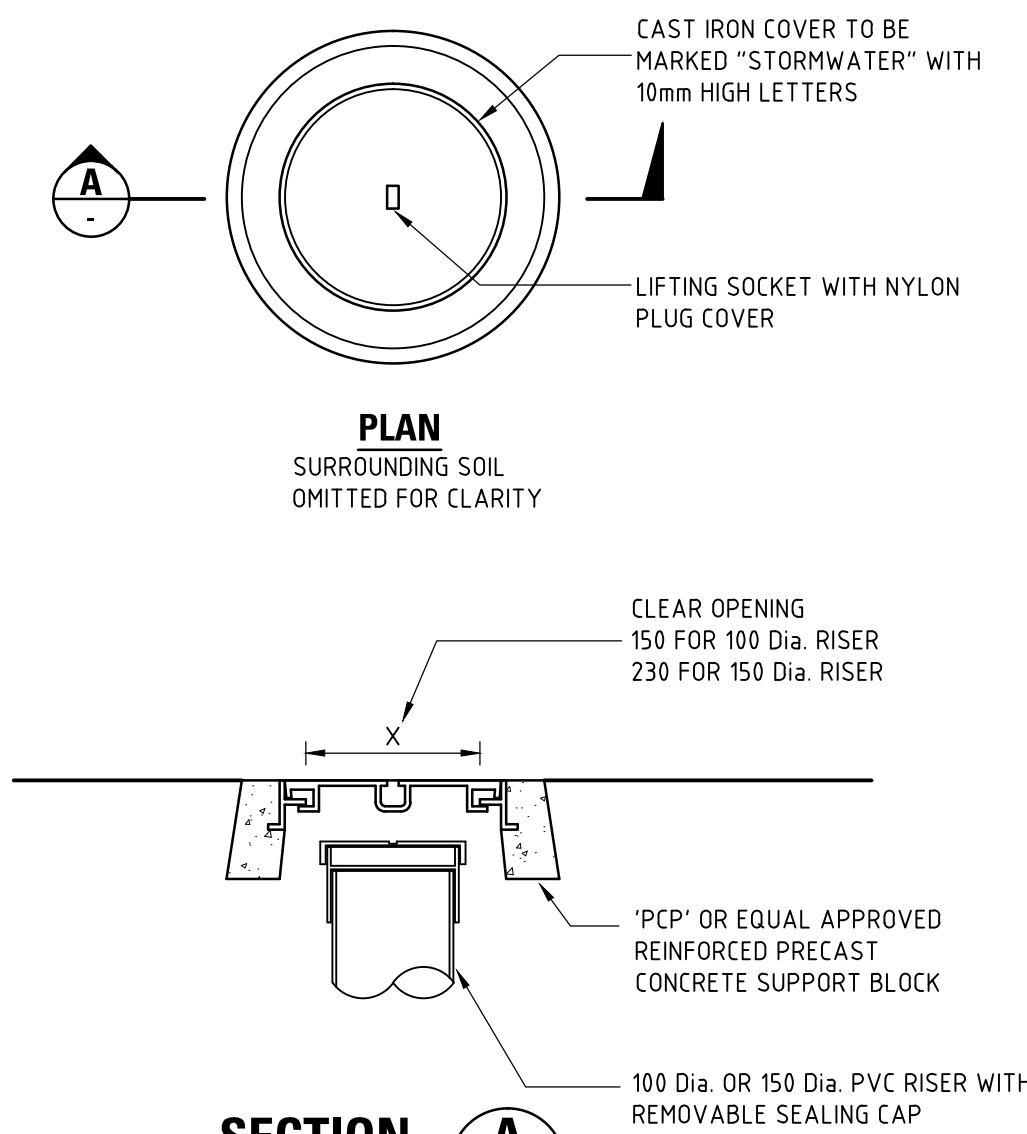

SIP COVER TYPE 2  
NOTE:  
FOR USE IN LANDSCAPED AREAS  
ADOPT 150Ø RISER FOR PIPE SIZES 150Ø OR GREATER.  
ADOPT 100Ø RISER FOR PIPE SIZES 100Ø OR LESS.

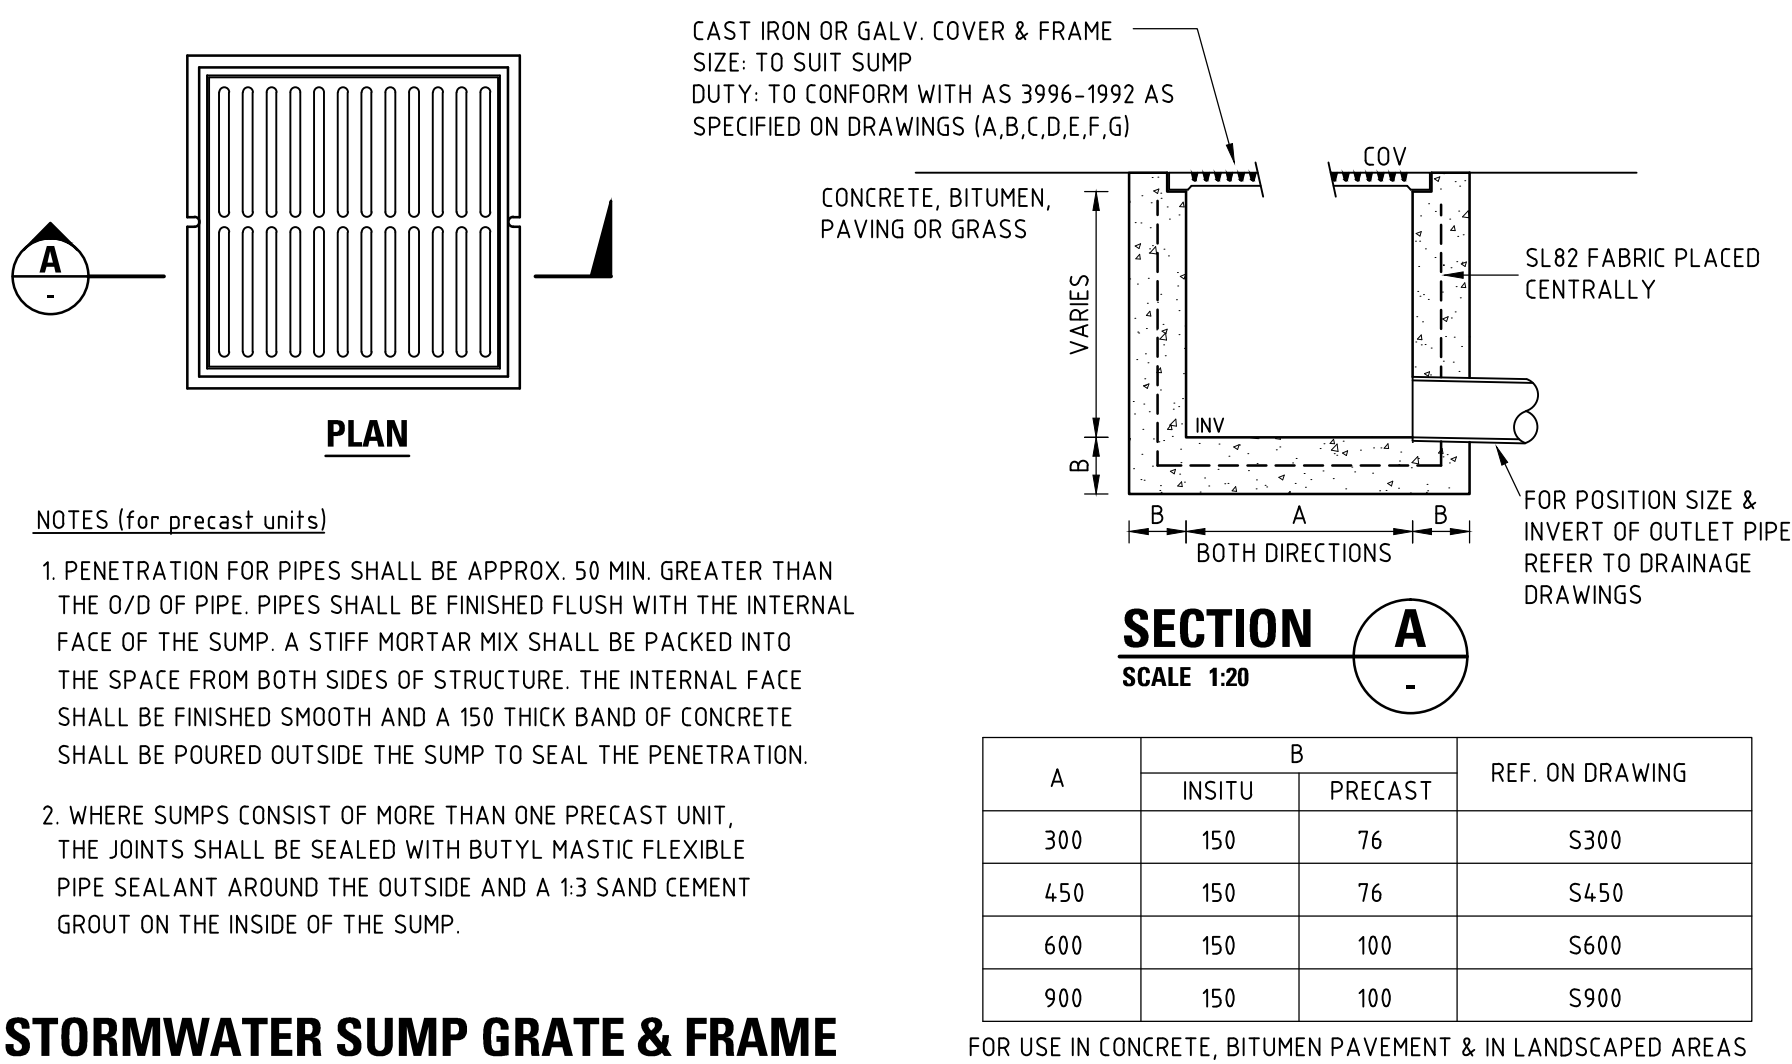

STORMWATER SUMP GRATE & FRAME  
SCALE 1:20

FOR TENDER

02.07.2019 28.03.2019 01.03.2019		ISSUED FOR TENDER ISSUED FOR APPROVAL PRELIMINARY ISSUE		T B A
Date	Revision			Issue
<b>PT Design</b>				
PT Design Pty Ltd 141-149 Hould Street Adelaide SA 5000 T (08 9412 4300) E [ptdesign@ptdesign.net.au]				
Designed	-	Drawn	SR	
Approved		Date	JAN '19	
CIVIL		Sheet	3 of 3	
Project				
<b>PROPOSED DEVELOPMENT 248 UNLEY ROAD HYDE PARK SA</b>				
Client <b>CITIFY &amp; BFC PTY LTD</b>				N +
Drawing Title <b>DETAILS SHEET</b>				Scale VARIES
Drawing Number <b>20492-C03</b>				Issue T