


NOTE:
FOR DETAILS OF BEAM 'GBB8'
REFER TO ELEVATION ON
DRAWING 20492-S26

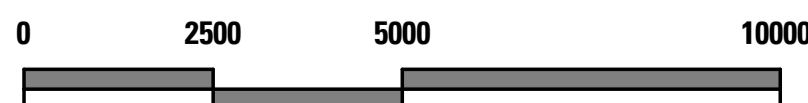

SCALE 1:100 @ A1

TENDER ISSUE

02.07.19	ISSUED FOR TENDER	T
Date	Revision	Issue

PT Design Associates Pty Ltd 141-149 Hould St Adelaide SA 5000
T [08 8412 4300] F [08 8232 4311] E [ptdesign@ptdesign.net.au]

Designer	RW	Drawn	82 & MM
Approved	Approver	Date	02/07/2019 1:02:33 PM
		Sheet	

Project
**HYDE PARK PLACE
248 UNLEY ROAD,
HYDE PARK SA**

Client
CITYFY & BFC PTY LTD

Drawing Title
**CONCRETE BEAM
ELEVATIONS (Sheet 2)**

Drawing Number
20492-S25

Name: P:\2018\20492\3.5 Drawings
IS1Revit 2019\20492 - Structural
Model_Maurice.rvt
Date/Time 02/07/2019 1:02:33 PM
© Copyright