



ELEVATION ON CONCRETE BEAM '2BB1' & '2BB2'  
SCALE 1:80 (horiz.)  
(vert.)

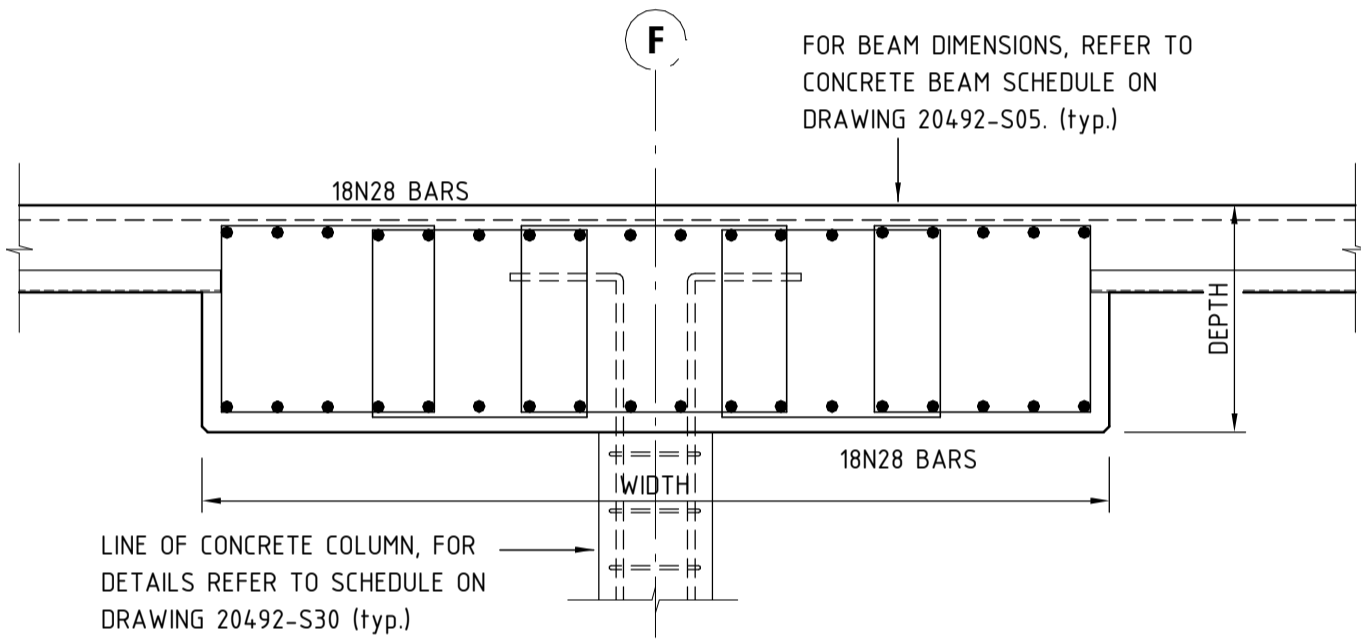

SECTION 21  
SCALE 1:20

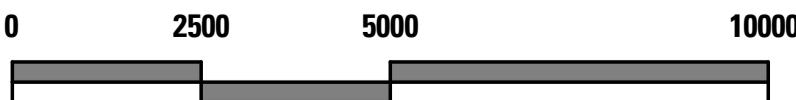

SCALE 1:100 @ A1

TENDER ISSUE

02.07.19	ISSUED FOR TENDER	T	
Date	Revision	Issue	
<div>PT Design</div> <div>PT Design Associates Pty Ltd 141-149 Hould St Adelaide SA 5000 T[08 8412 4300] F[08 8232 4311] E[ptdesign@ptdesign.net.au]</div>			
Designer	RW	Drawn	82 & MM
Approved	Approver	Date	02/07/2019 1:02:43 PM
			Sheet
Project			
HYDE PARK PLACE 248 UNLEY ROAD, HYDE PARK SA			
Client			N <div><div></div><div>+</div></div>
CITYFY & BFC PTY LTD			
Drawing Title			Scale
CONCRETE BEAM ELEVATIONS (Sheet 6)			As indicated
Drawing Number			Issue
20492-S29			T