



**TYPICAL COLUMN ELEVATION
(FOR INSITU COLUMN)**
SCALE 1:20

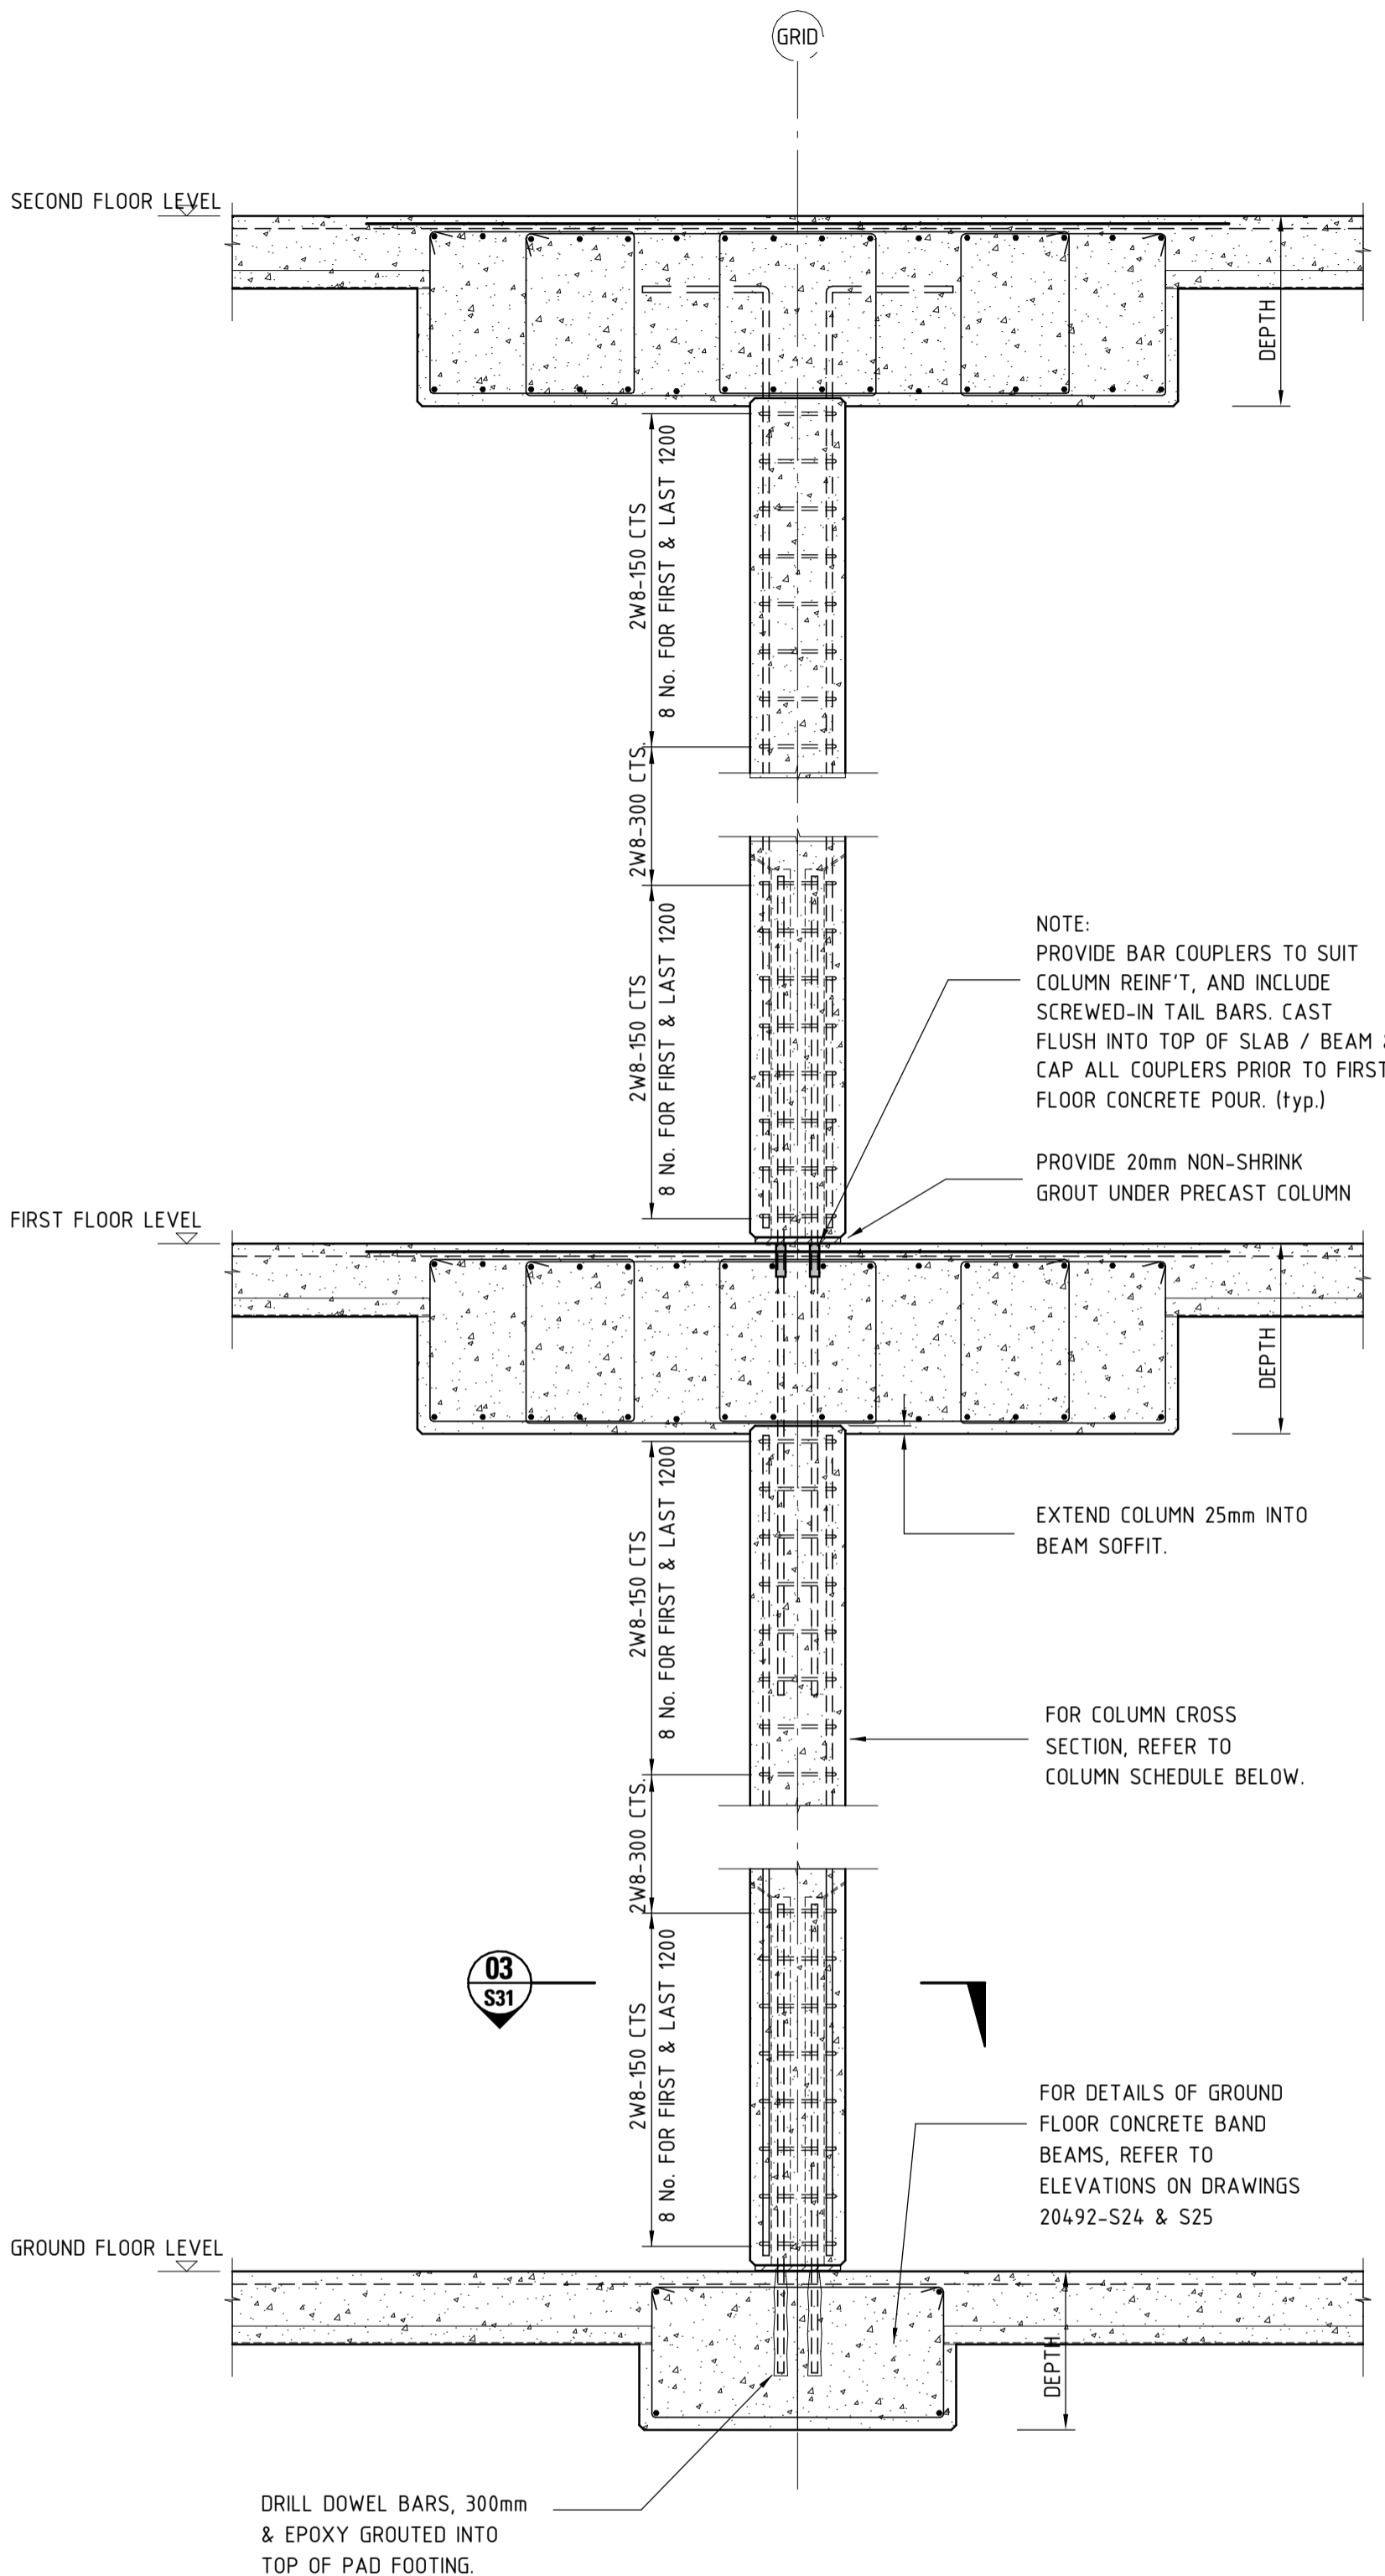

**TYPICAL COLUMN ELEVATION
(FOR PRECAST COLUMN)**
SCALE 1:20

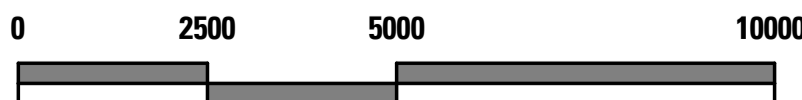

SCALE 1:100 @ A1

TENDER ISSUE

PT Design

PT Design Associates Pty Ltd 141-149 Hfould St Adelaide SA 5000
T [08 8412 4300] F [08 8232 4311] E [ptdesign@ptdesign.net.au]

Designer	RW	Drawn	82 & MM
Approved	Approver	Date	02/07/2019 1:02:45 PM
		Sheet	

Project
**HYDE PARK PLACE
248 UNLEY ROAD,
HYDE PARK SA**

Client
CITYFY & BFC PTY LTD

Drawing Title
**CONCRETE COLUMN
ELEVATIONS**

Drawing Number
20492-S30

Name: P:\2018\20492\3.5 Drawings
ISI\Revit 2019\20492 - Structural
Model_Maurice.rvt
Date/Time 02/07/2019 1:02:45 PM
© Copyright