




TYPICAL FLOOR SECTION WHERE DELTACORE RUNS PERPENDICULAR TO PRECAST PANEL
SCALE 1:20

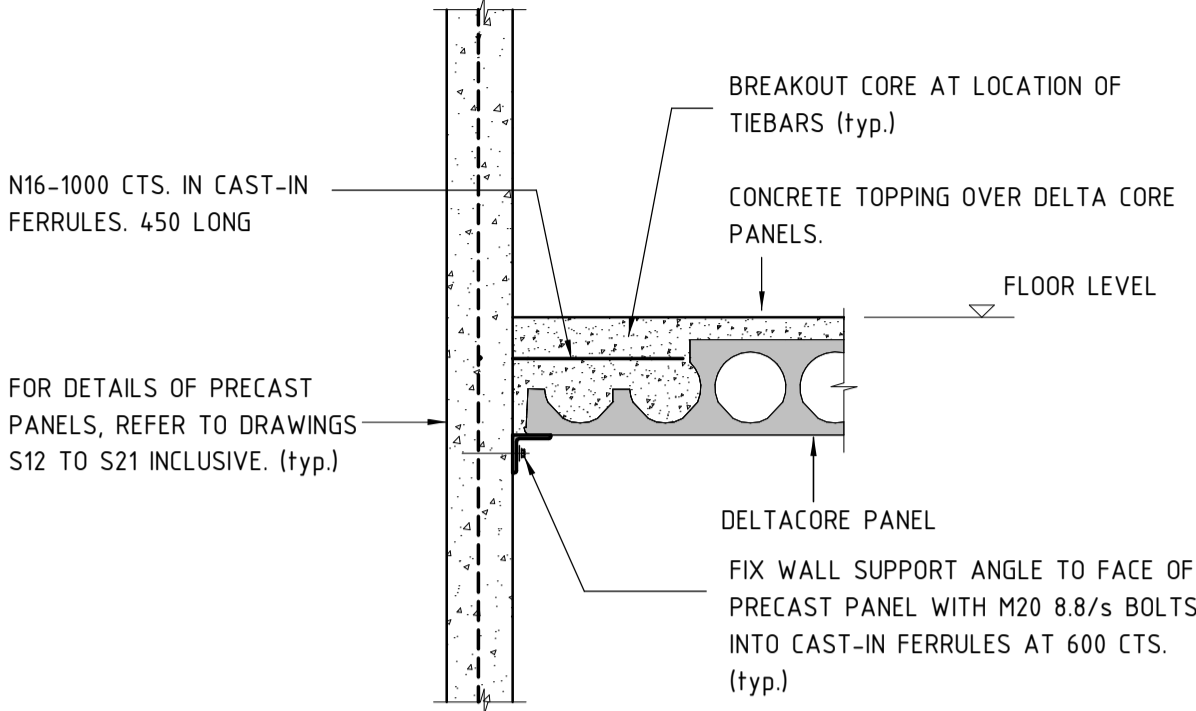


TYPICAL FLOOR SECTION WHERE DELTACORE RUNS PARALLEL TO PRECAST PANEL
SCALE 1:20

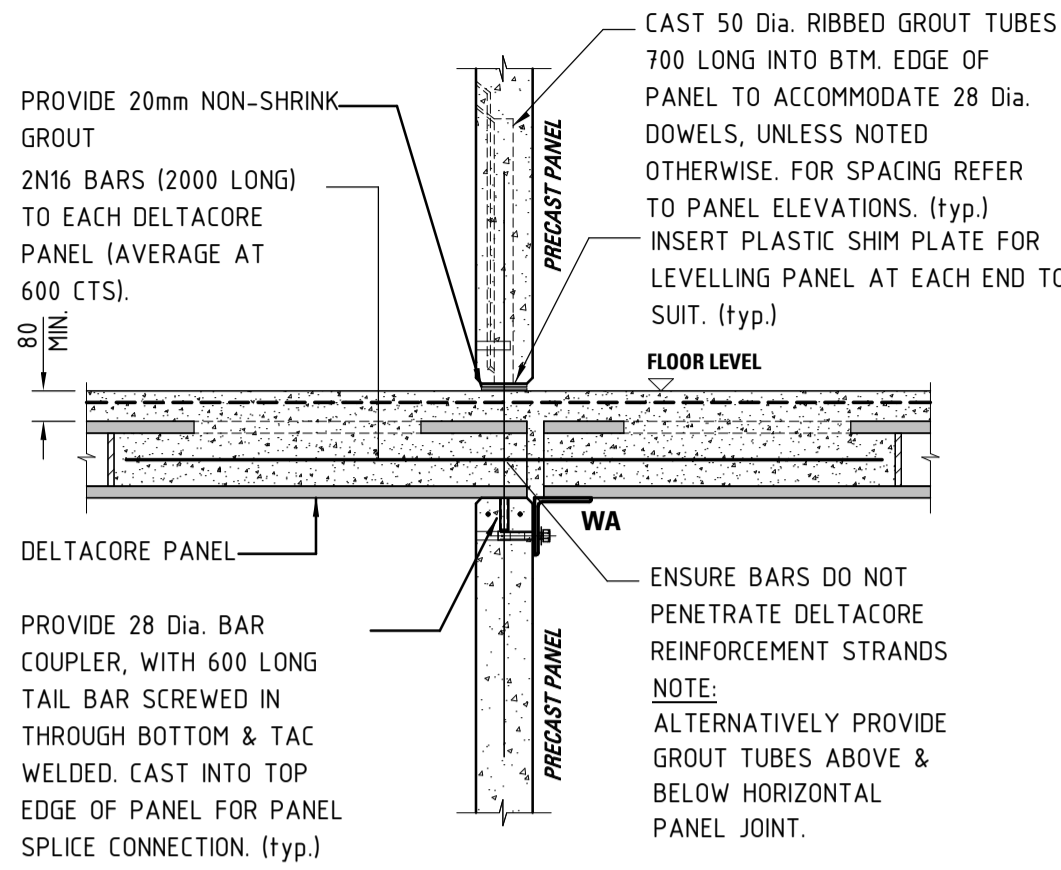


TYPICAL INTERNAL PRECAST PANEL SPLICE DETAIL
SCALE 1:20

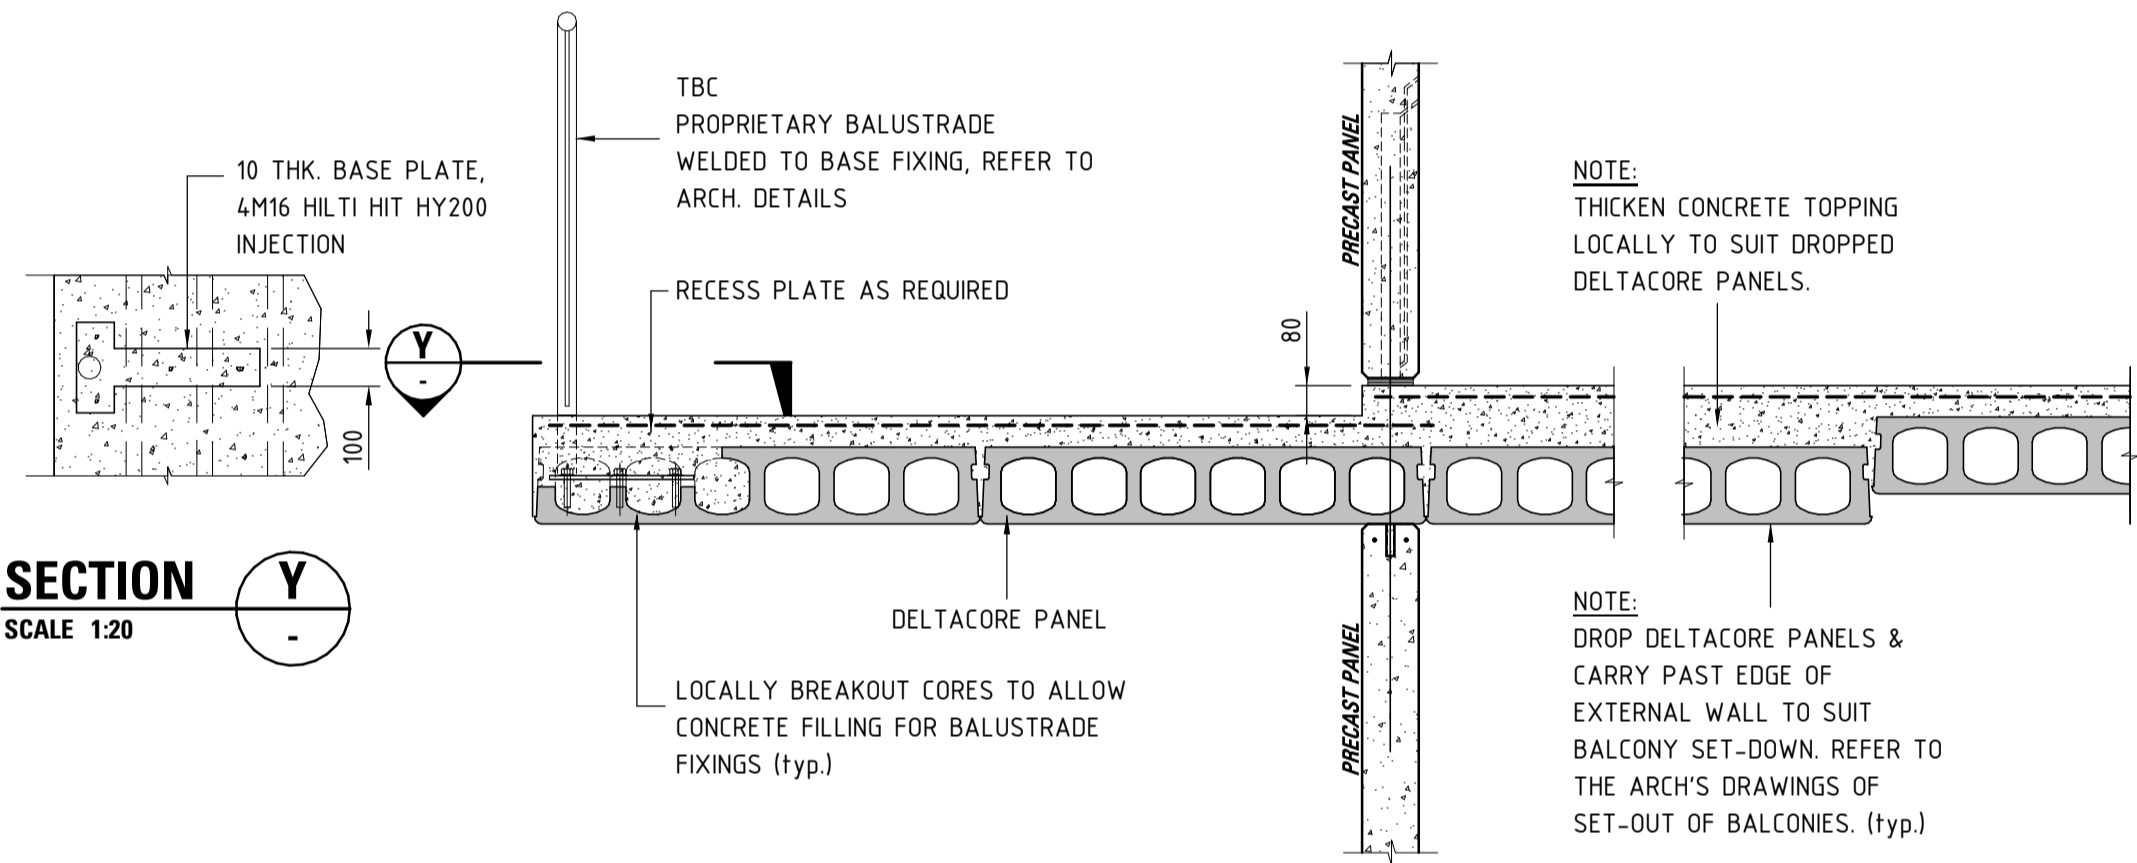

TYPICAL BALCONY SET DOWN DETAIL
SCALE 1:20

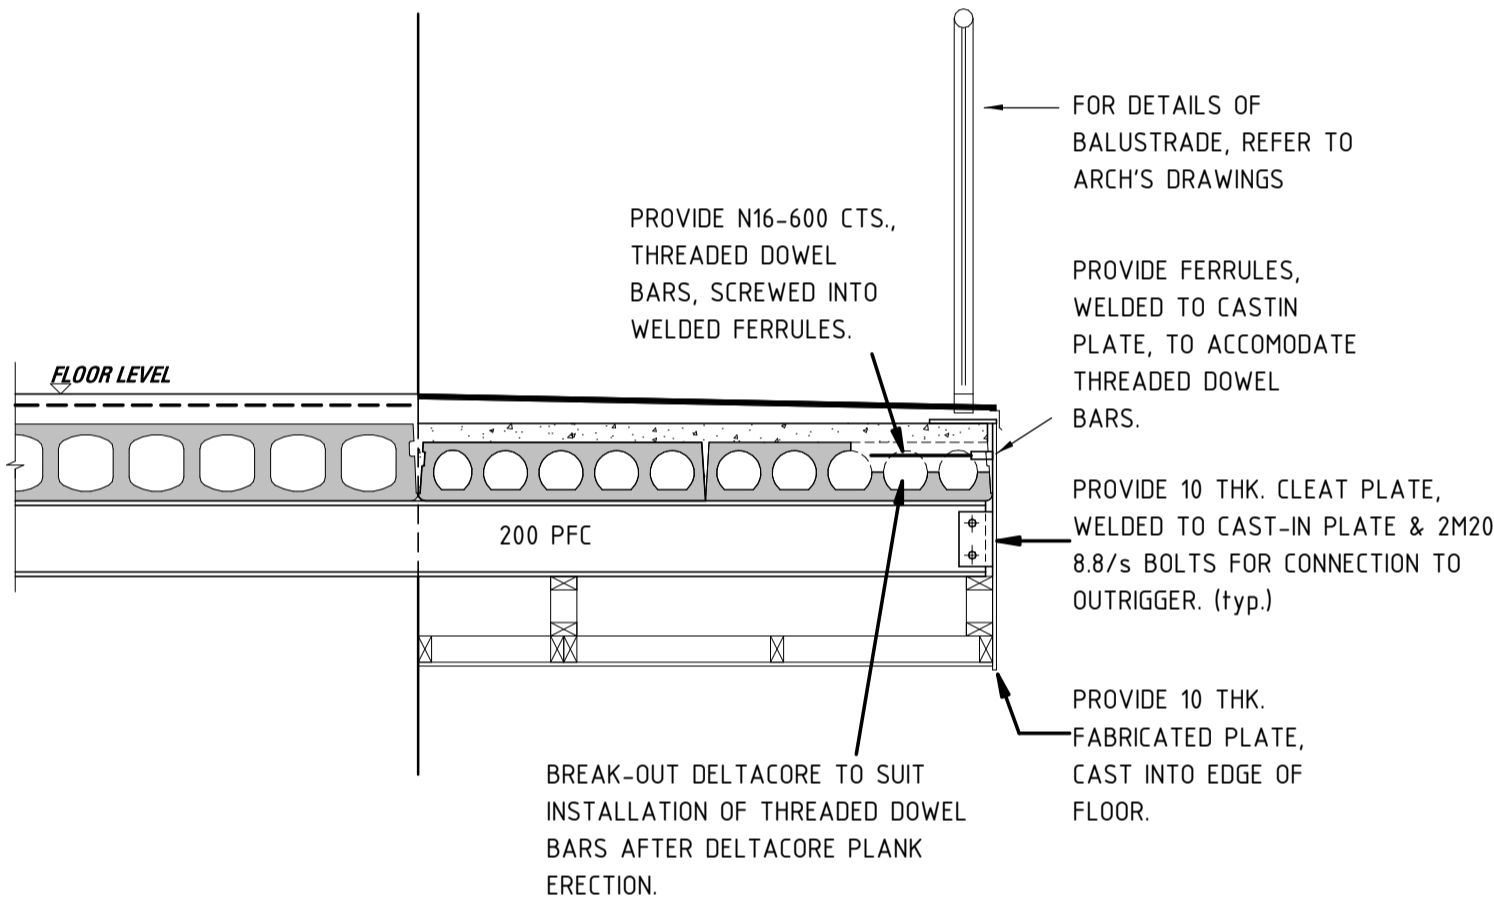


TYPICAL INTERNAL WALKWAY SET DOWN DETAIL
SCALE 1:20

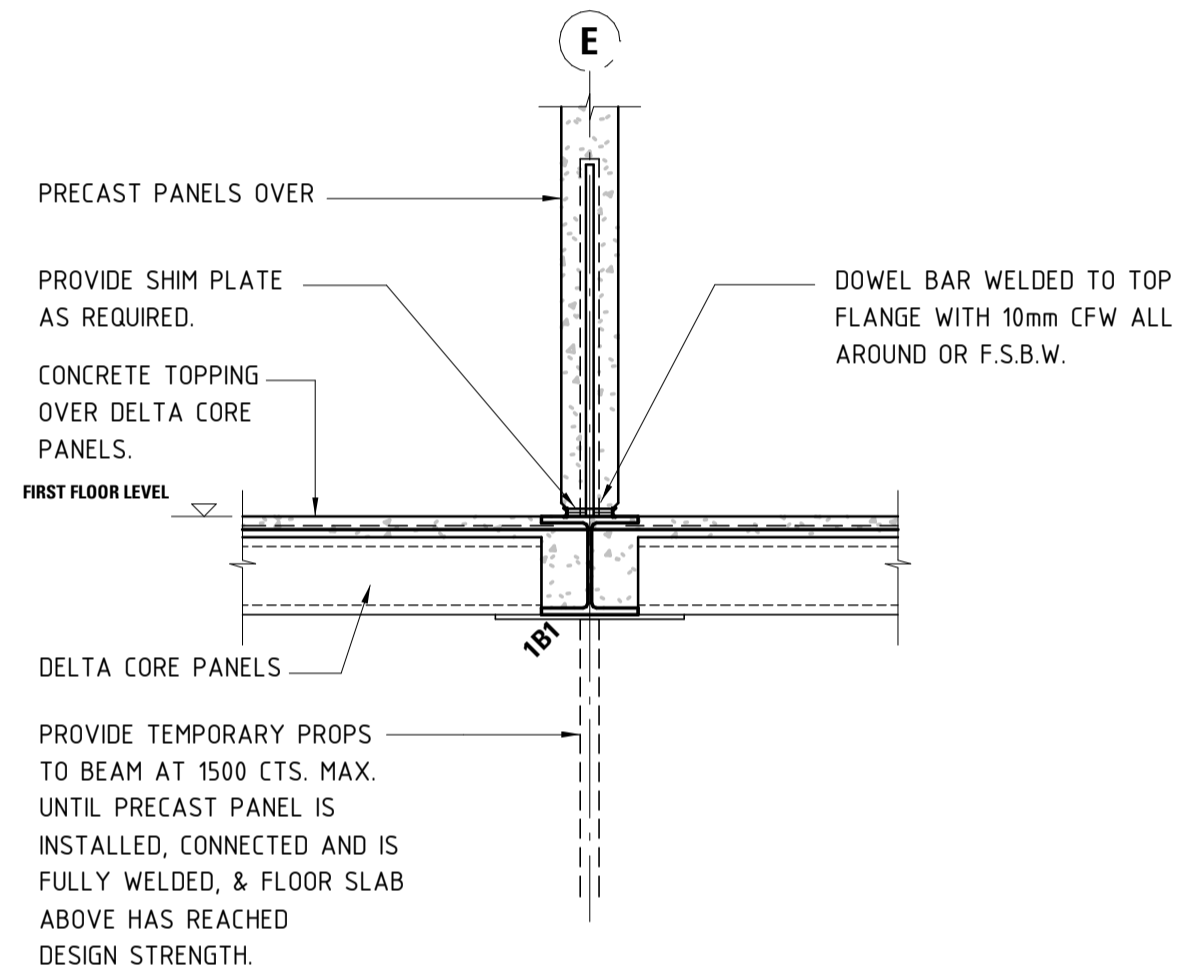


TYPICAL PRECAST PANEL SUPPORT DETAIL AT FIRST FLOOR
SCALE 1:20


(TYPICAL ALONG GRIDS A, D & E, BETWEEN GRIDS 4 & 5)

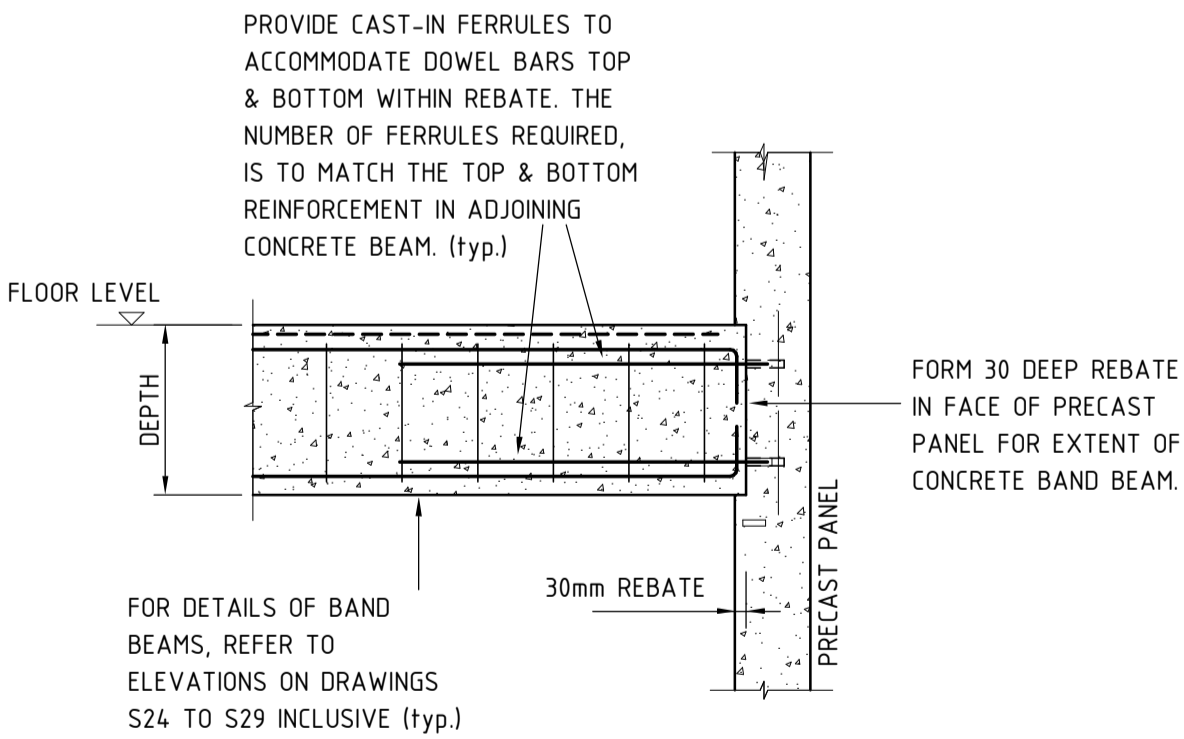

TYPICAL BAND BEAM TO PRECAST PANEL CONNECTION DETAIL
SCALE 1:20

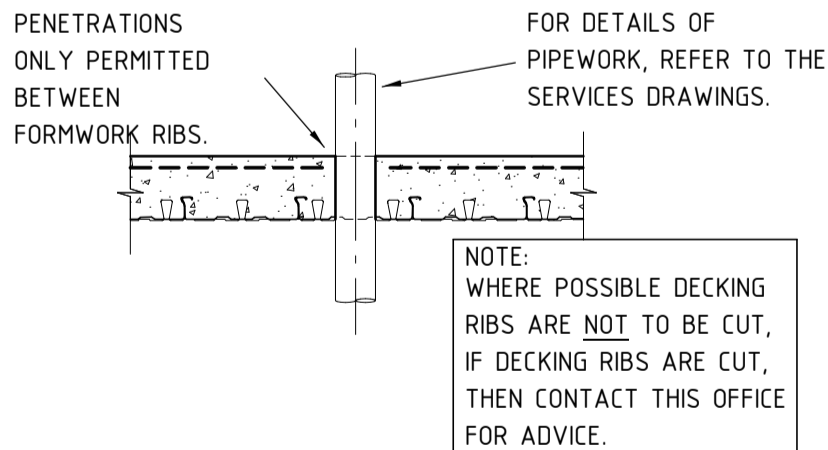

TYPICAL PENETRATION THROUGH DECKING
N.T.S.

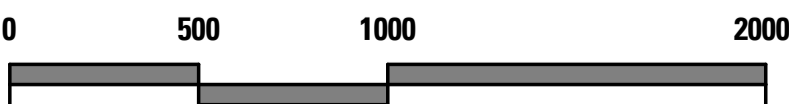

SCALE 1:20 @ A1

TENDER ISSUE

PT Design

PT Design Associates Pty Ltd 141-149 Ifould St Adelaide SA 5000
T [08 8412 4300] F [08 8232 4311] E [ptdesign@ptdesign.net.au]

Designer	RW	Drawn	82 & MM
Approved	AV	Date	02/07/2019 1:02:53 PM
STRUCTURAL	Sheet	1 of x	

Project
**HYDE PARK PLACE
248 UNLEY ROAD,
HYDE PARK SA**

Client
CITYFY & BFC PTY LTD

Drawing Title
**STRUCTURAL DETAILS
(Sheet 2)**

Drawing Number
20492-S33

Name: P:\2018\20492\3.5 Drawings
IS1Revit 2019\20492 - Structural
Model_Maurice.rvt
Date/Time 02/07/2019 1:02:53 PM
© Copyright