




SECTION THROUGH SOUTHERN BALCONY AT LEVEL-2
SCALE 1:20

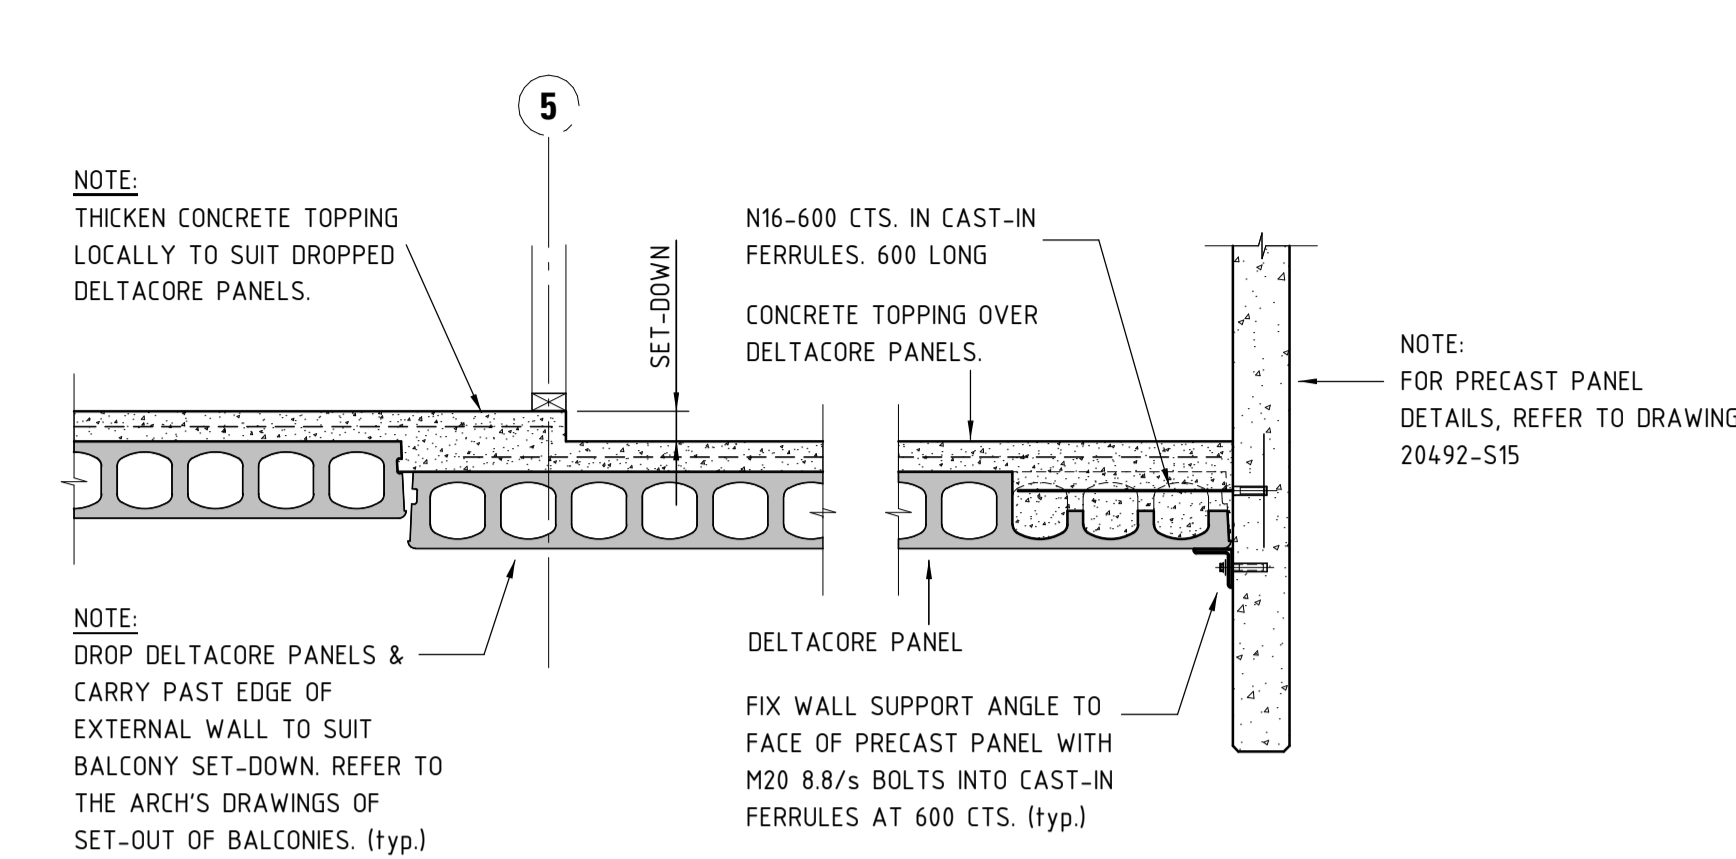


SECTION THROUGH EAST BALCONY AT FIRST & SECOND FLOORS
(SECTION THROUGH WEST BALCONY SIMILAR)
SCALE 1:20

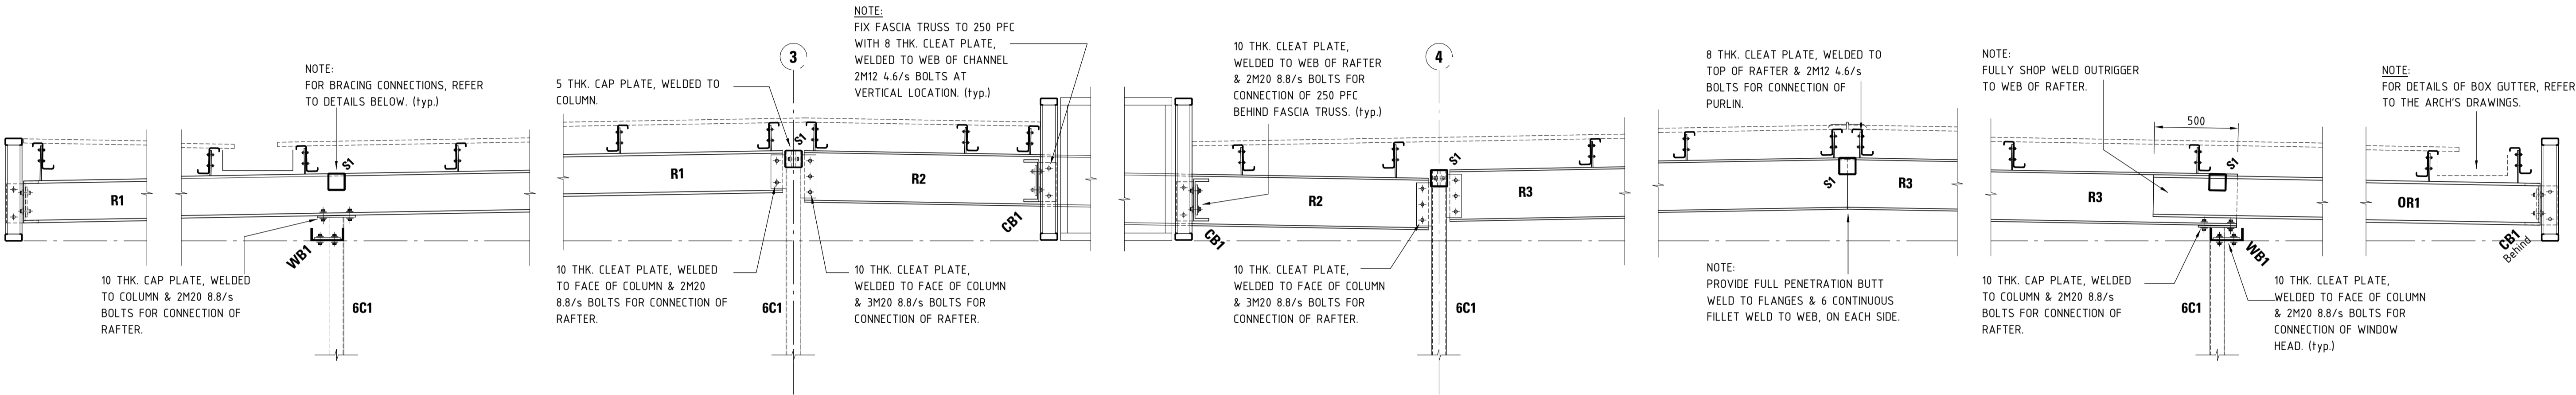


SECTION THROUGH ROOF ALONG GRID-C
(SHOWING GENERAL ARRANGEMENT)
SCALE 1:20

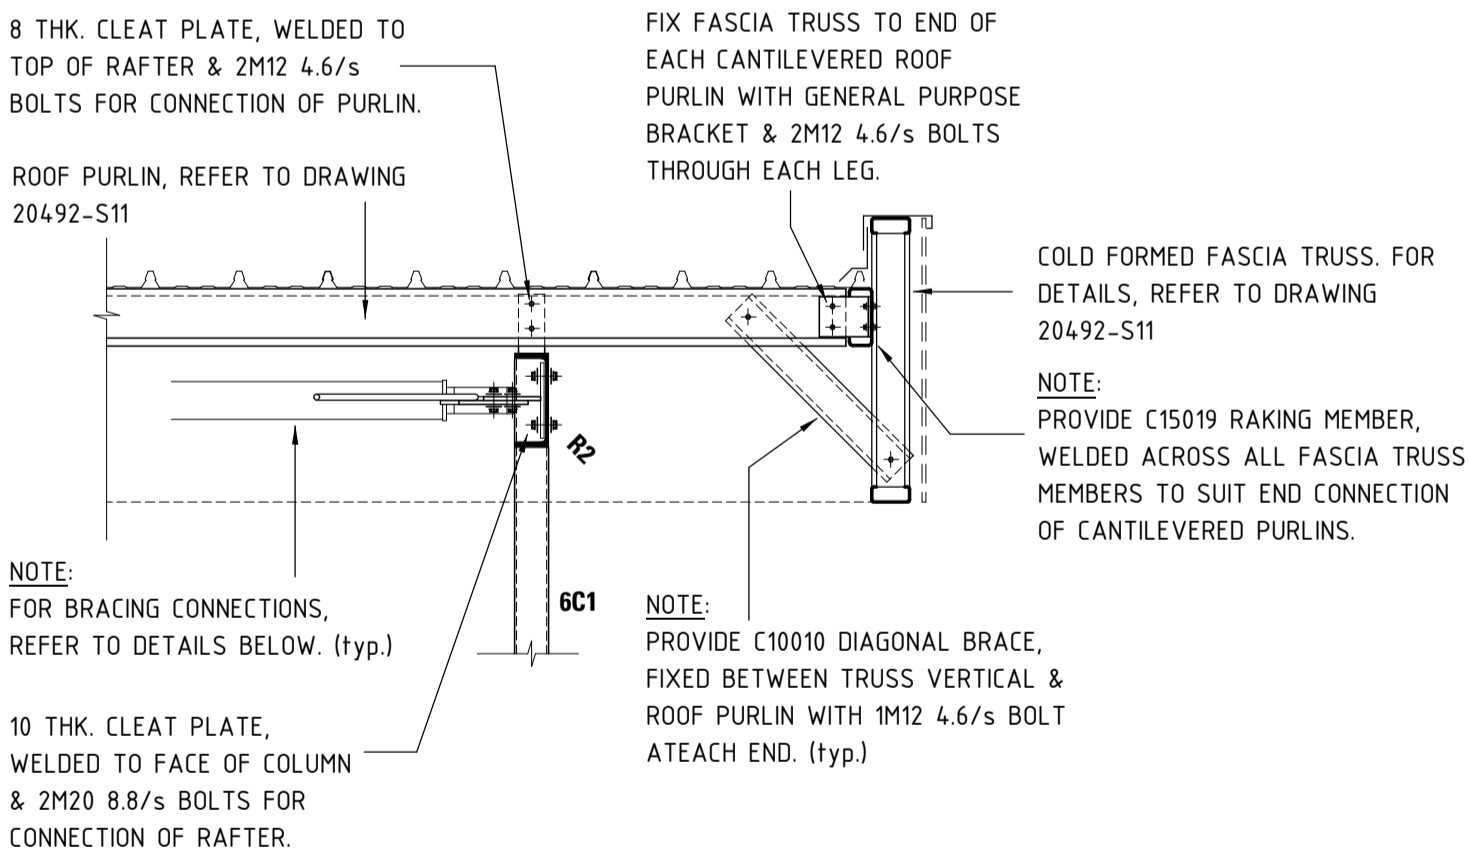


SECTION THROUGH ROOF ALONG NORTH SIDE SHOWING
FASCIA DETAIL AT CANTILEVERED PURLINS
(SECTION THROUGH SOUTH SIDE SIMILAR)
SCALE 1:20

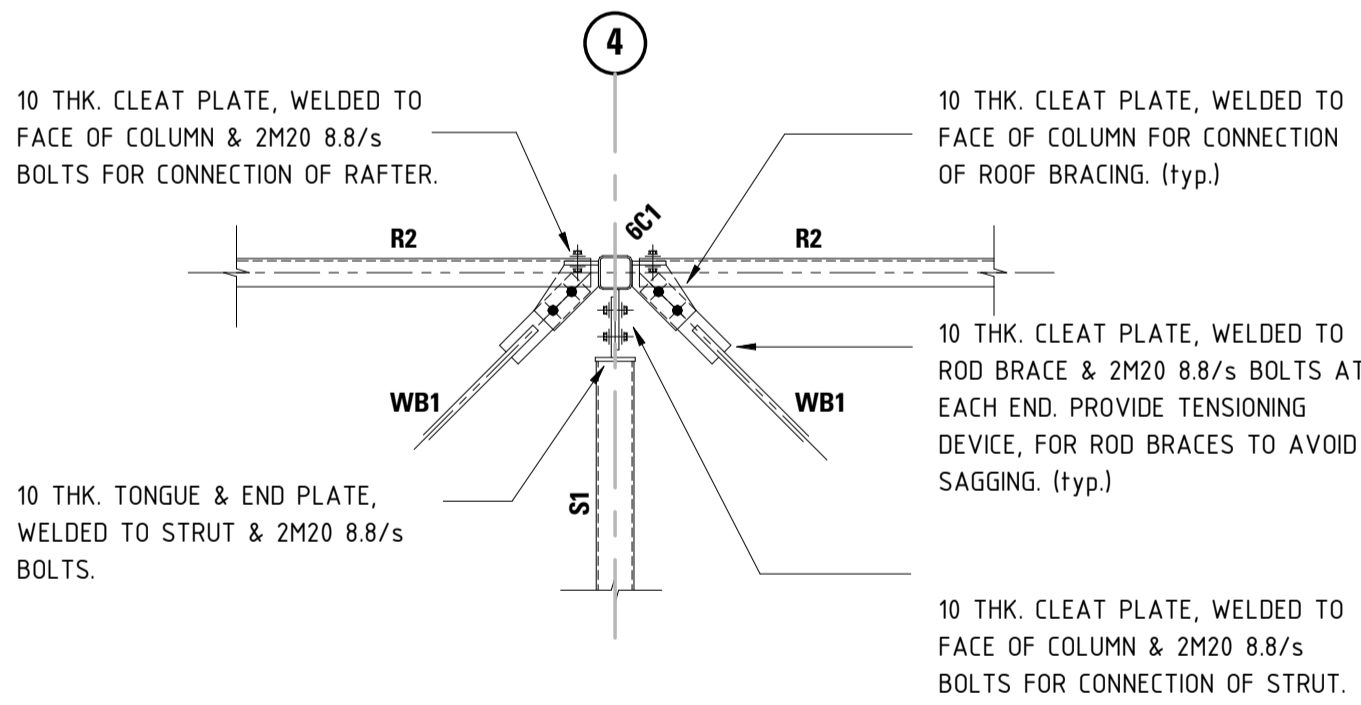

TYPICAL FLY-BRACE DETAIL
SCALE 1:20

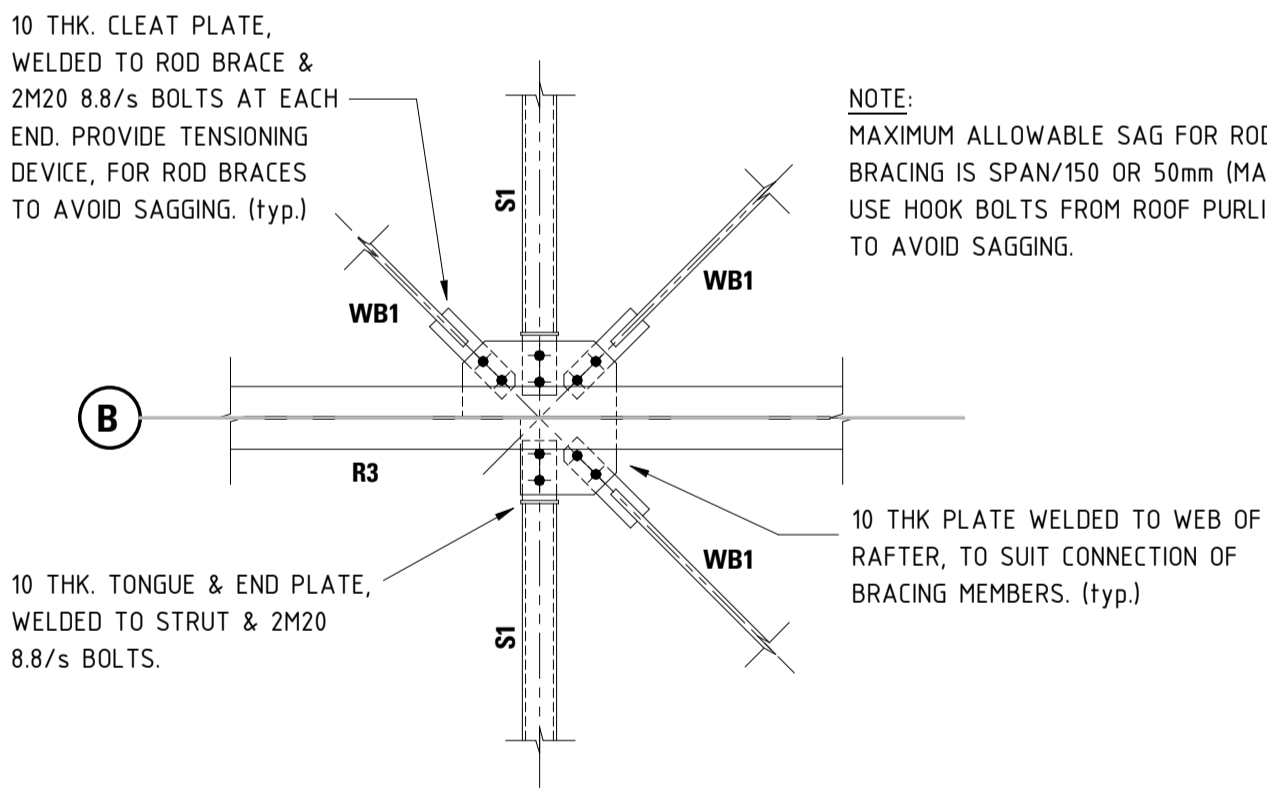

DETAIL B
SCALE: 1:20

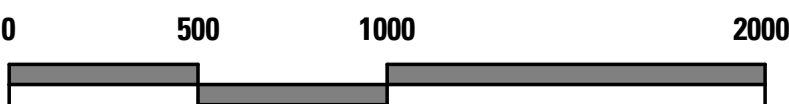

SCALE 1:20 @ A1

TENDER ISSUE

PT Design

PT Design Associates Pty Ltd 141-149 Ifould St Adelaide SA 5000
T [08 8412 4300] F [08 8232 4311] E [ptdesign@ptdesign.net.au]

Designer	RW	Drawn	82 & MM
Approved	Approver	Date	02/07/2019 1:02:58 PM
		Sheet	

Project
**HYDE PARK PLACE
248 UNLEY ROAD,
HYDE PARK SA**

Client
CITYFY & BFC PTY LTD

Drawing Title
**STRUCTURAL DETAILS
(Sheet 4)**

Drawing Number
20492-S35

Name: P:\2018\20492\3.5 Drawings
IS1Revit 2019\20492 - Structural
Model_Maurice.rvt
Date/Time 02/07/2019 1:02:58 PM
© Copyright