


1
WD.A.108

PLAN DETAIL - SPA AREA

603

1 : 50


SPA AREA 604 SAME DETAILS
AS BELOW (MIRRORED)

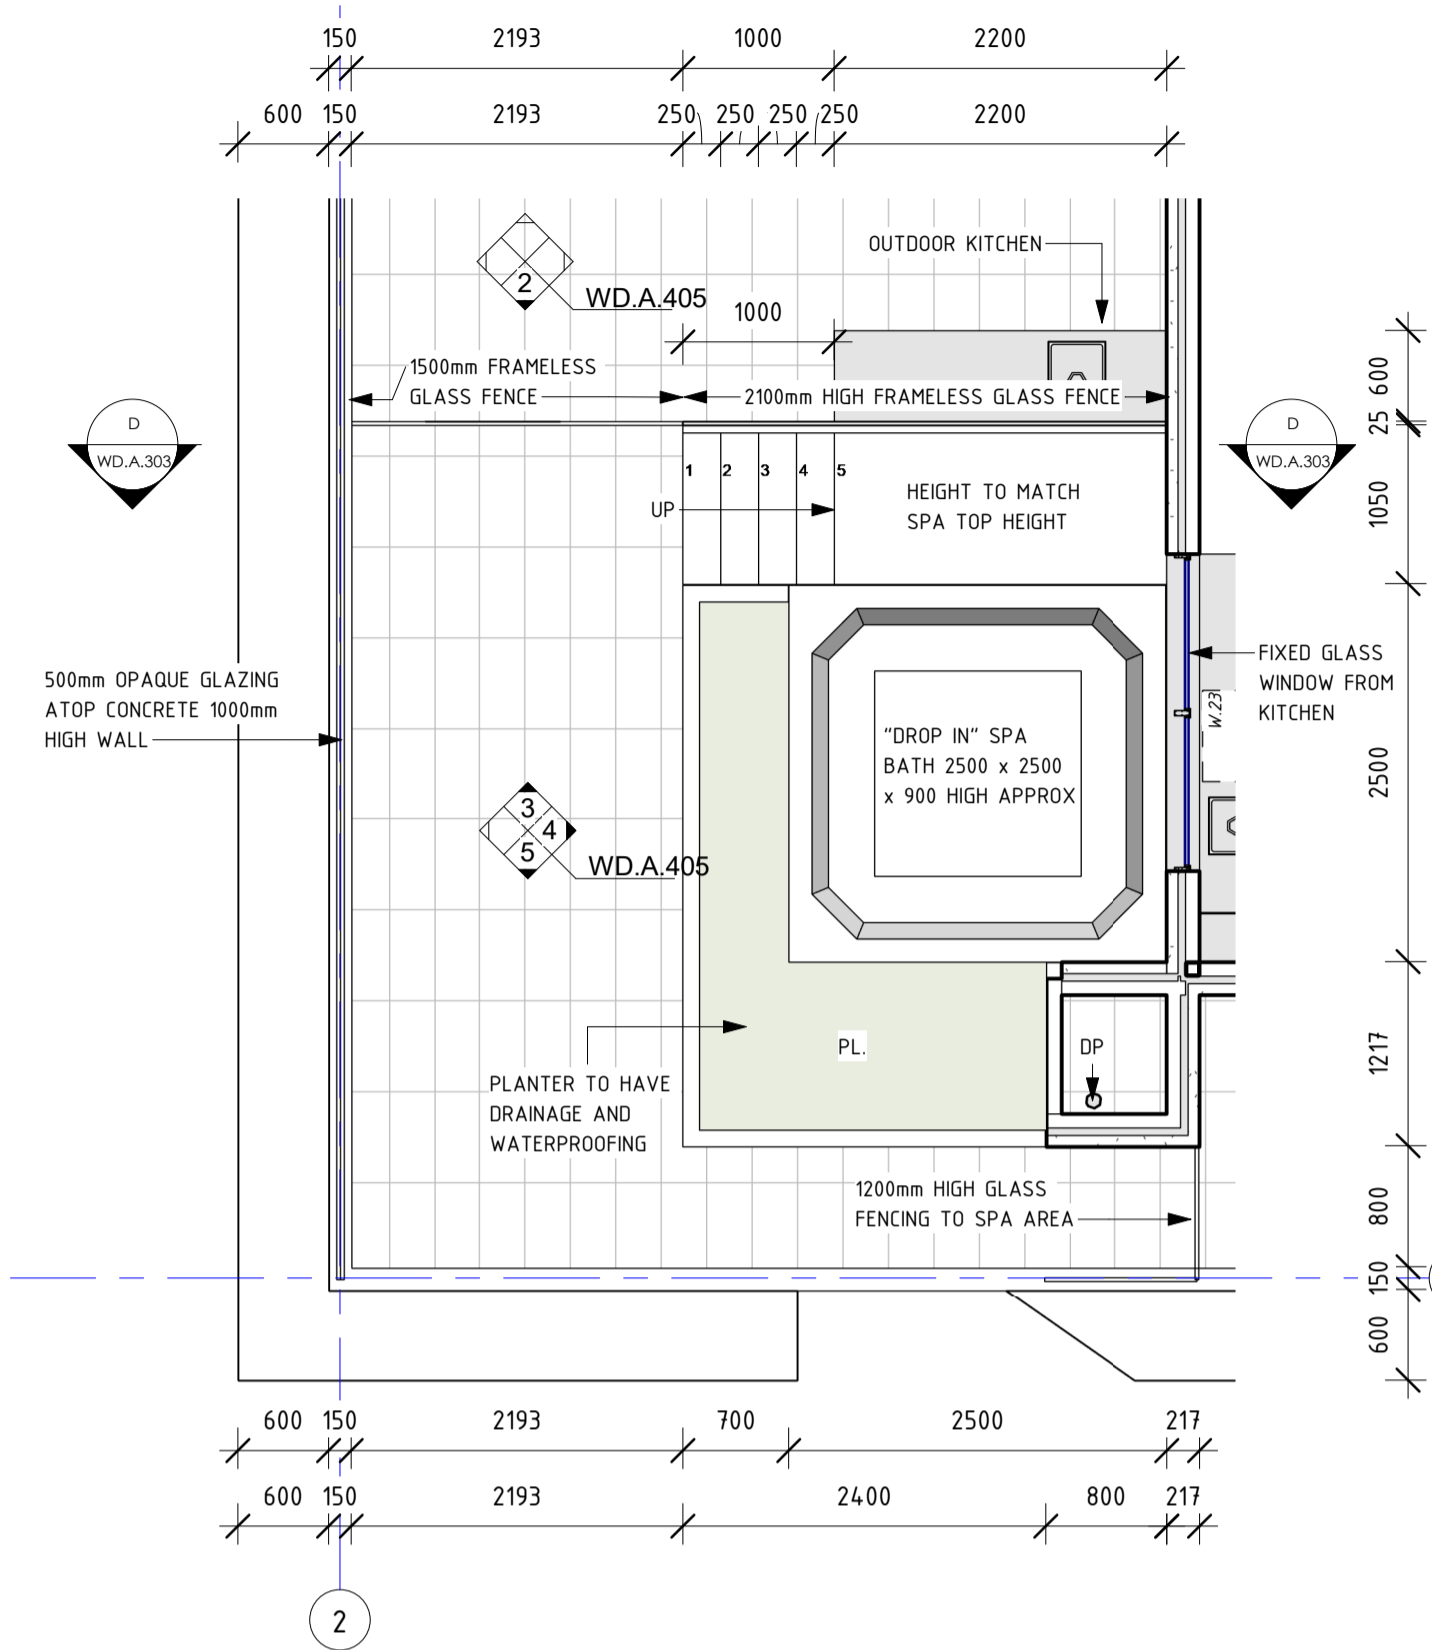

2

603 OUTDOOR KIT. SOUTH


1 : 50

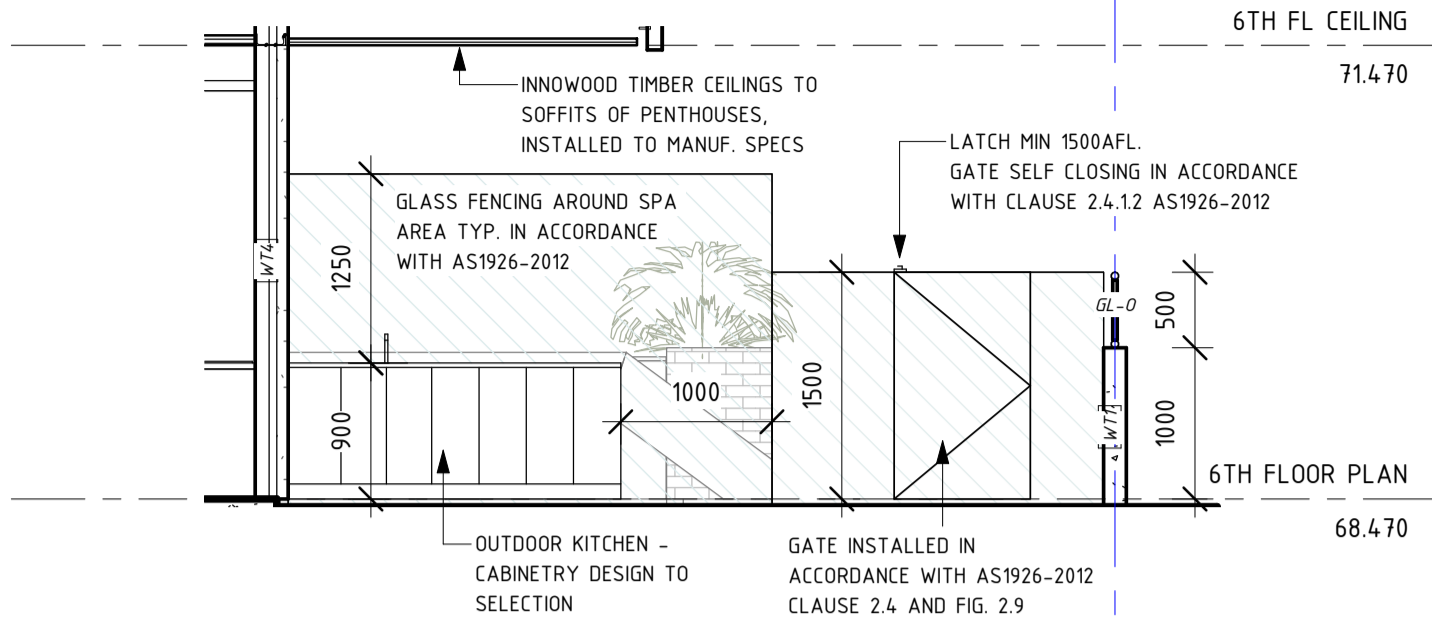

3

SPA 603 NORTH


1 : 50

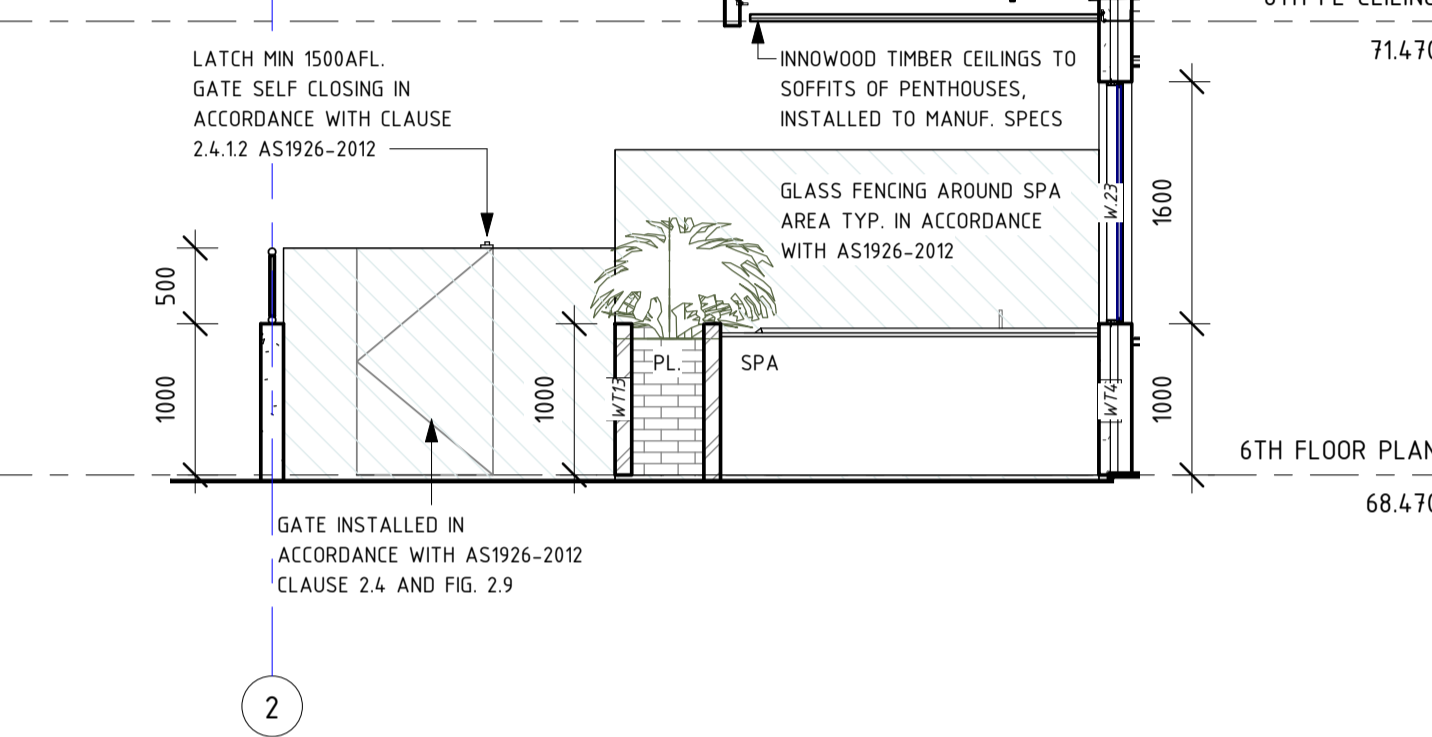

5

SPA 603 SOUTH


1 : 50

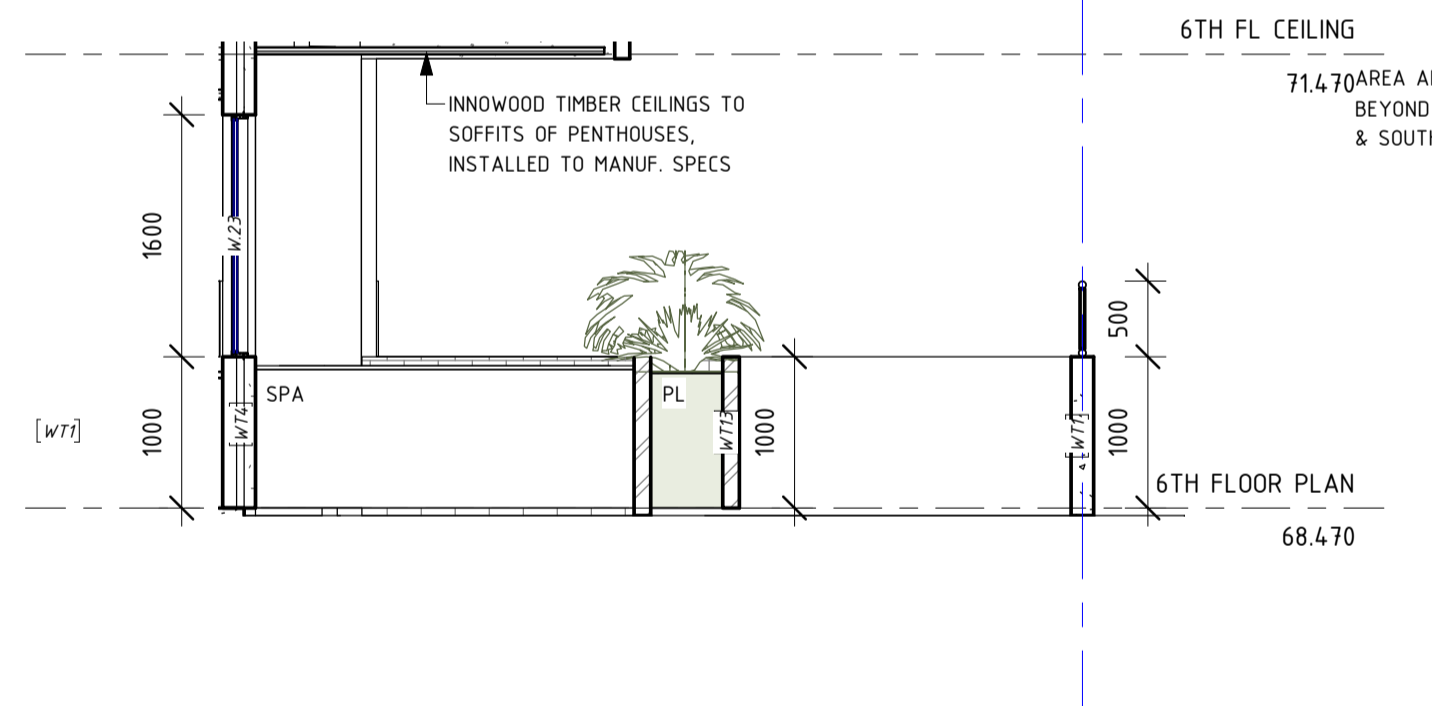

4

SPA 603 EAST

1 : 50

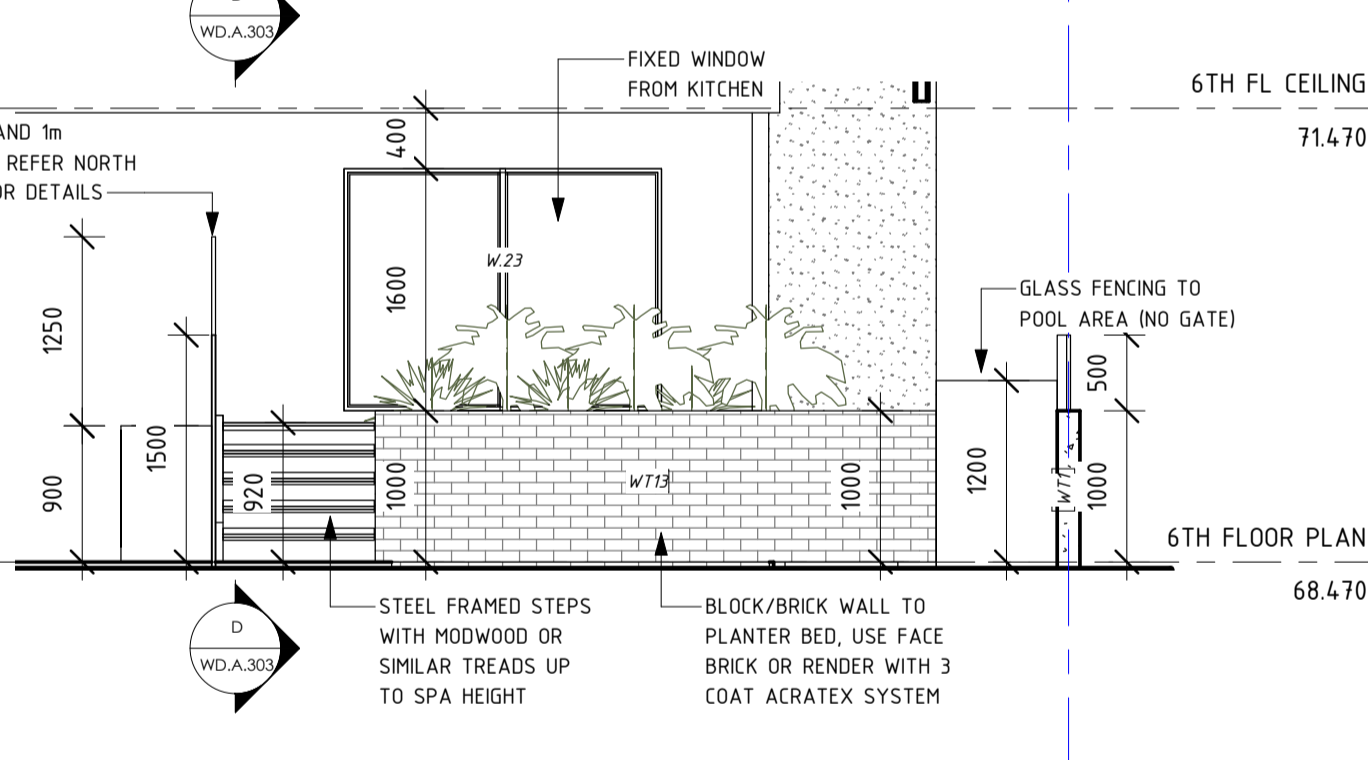

This drawing shows design details and is intended for construction purposes only. It is not to be used for any other purpose without the written consent of the designer. It is the responsibility of the client to ensure that all design details are followed and that all materials and workmanship are of the highest quality. The designer is not responsible for any errors or omissions in this drawing.

REVISIONS

ISSUE #	DATE	DESCRIPTION
B	14/05/2019	REVISED SET BASED ON BRC RFI PC59515

PROJECT ADDRESS

248 UNLEY ROAD HYDE PARK

HYDE PARK PLACE - STAGE A

CLIENT

HYDE PARK PLACE PTY LTD

CITIFY



SHEET

DETAILS 06

WD.A.405

AUTHOR

Author

ISSUE DATE

29/06/2019

FOR TENDER

CURRENT REVISION
REVISED SET BASED ON
BRC RFI PC59515

GEMMA

www.gemma.com.au
gemma@gemma.com.au
AS/NZS 3950:2011

LEA

DESIGN STUDIO