



section AD1 - 2

scale 1:50

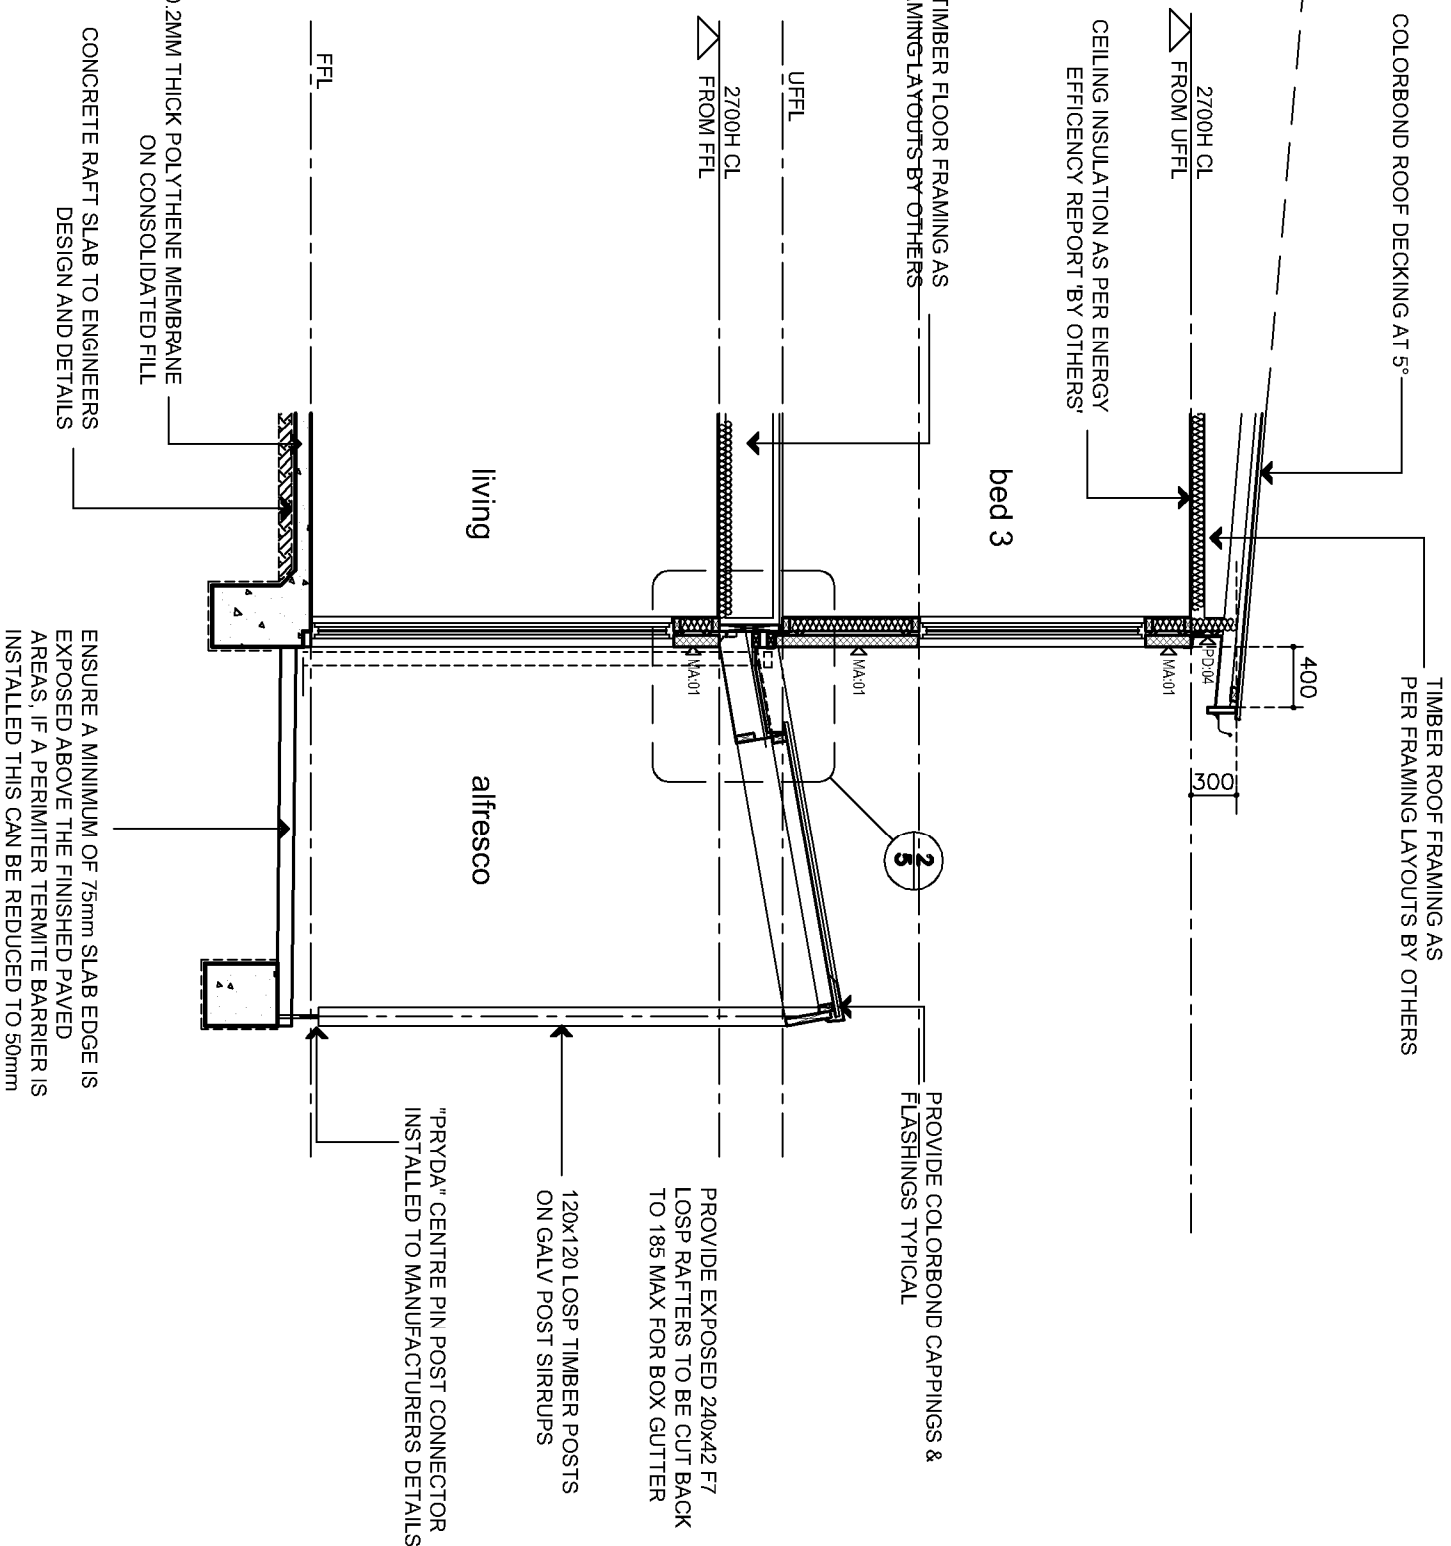


section AD1 - 2

scale 1:50

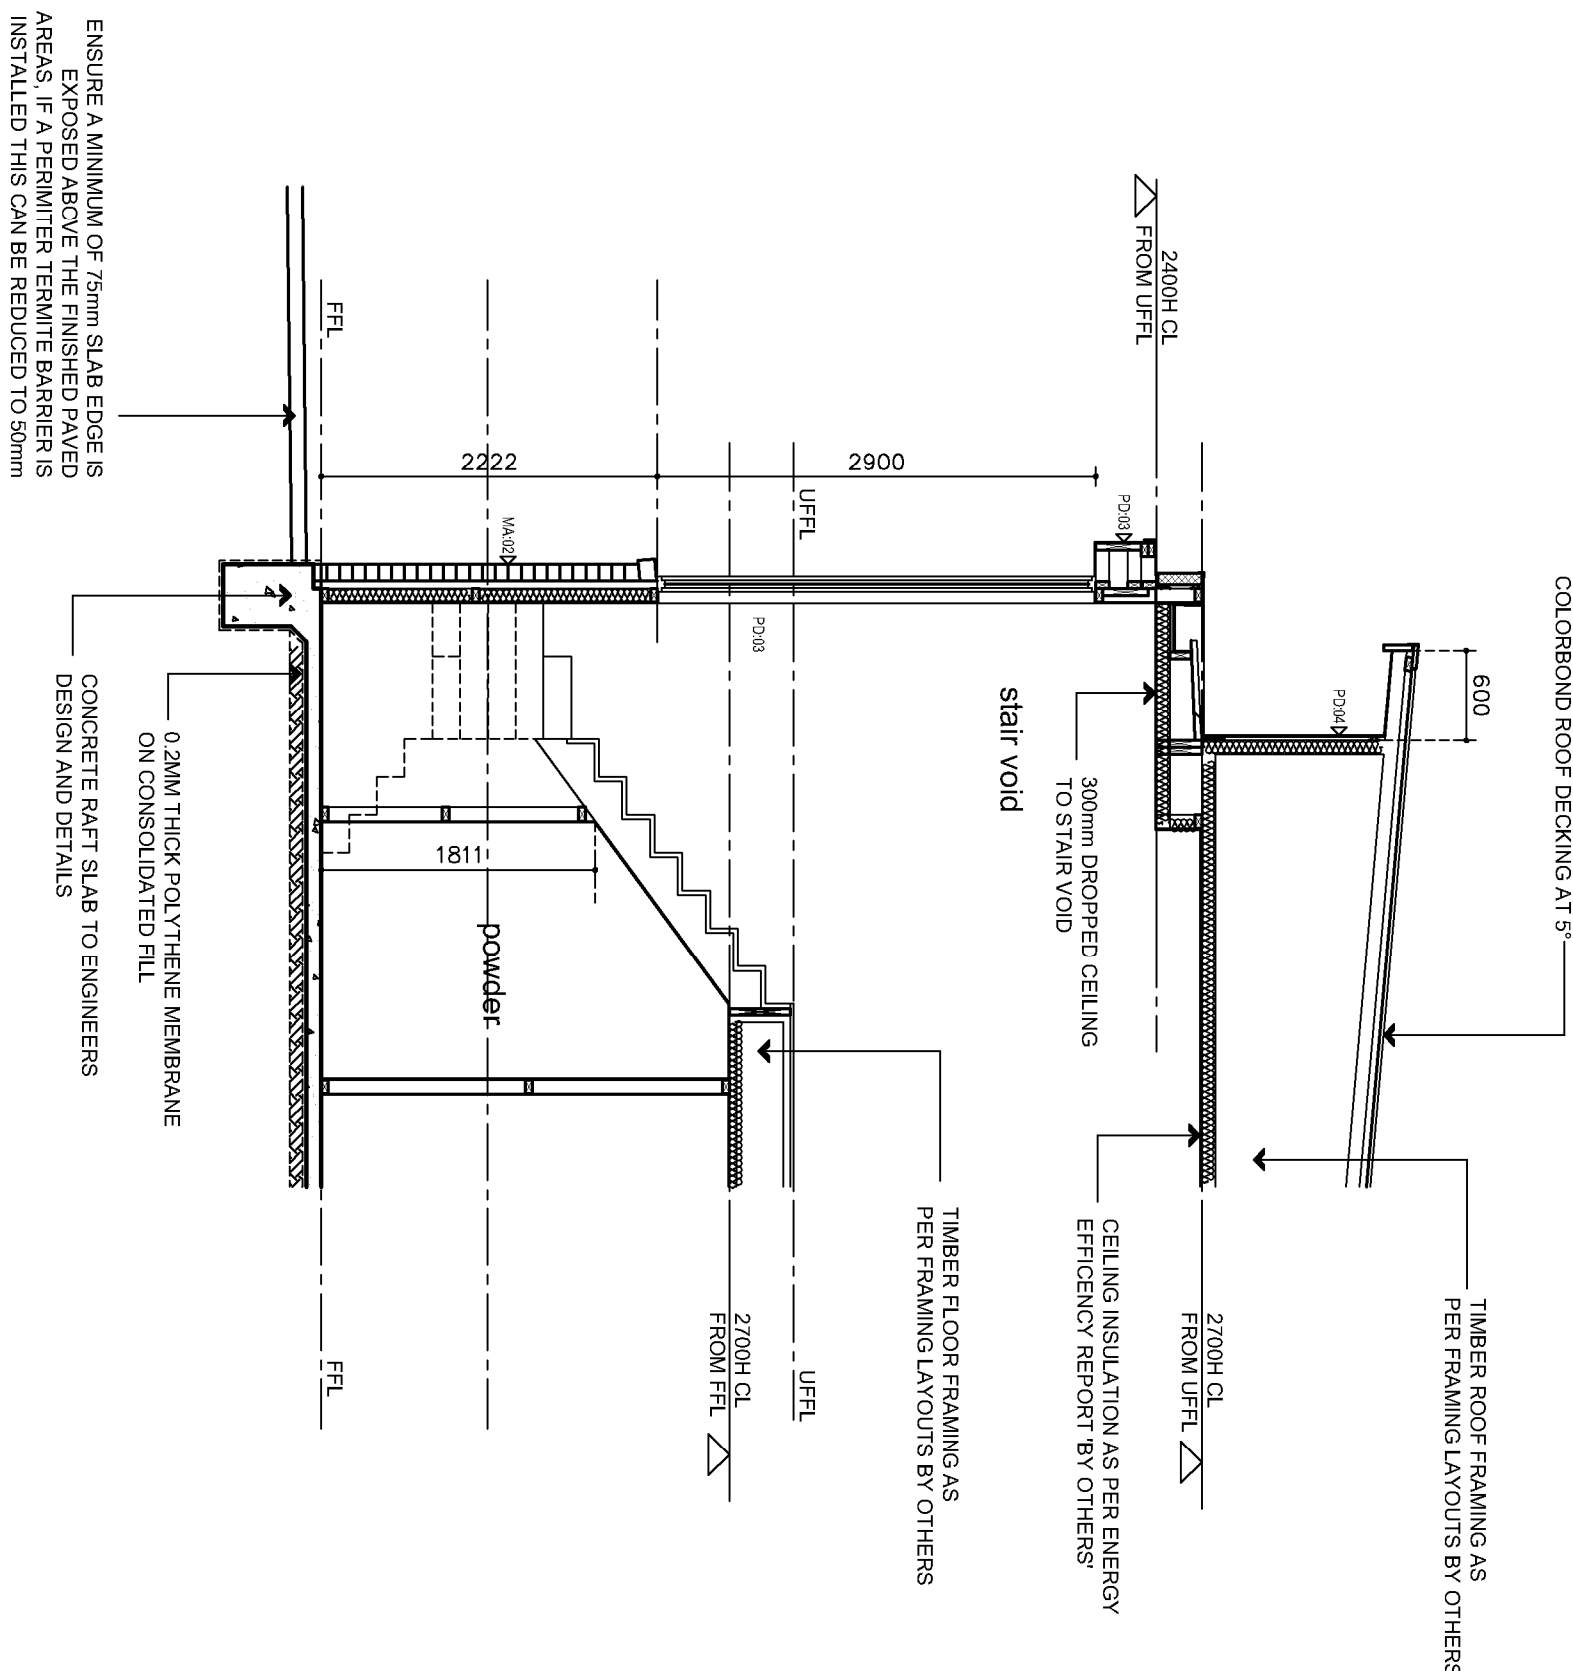


part section BD1 - 2

scale 1:50

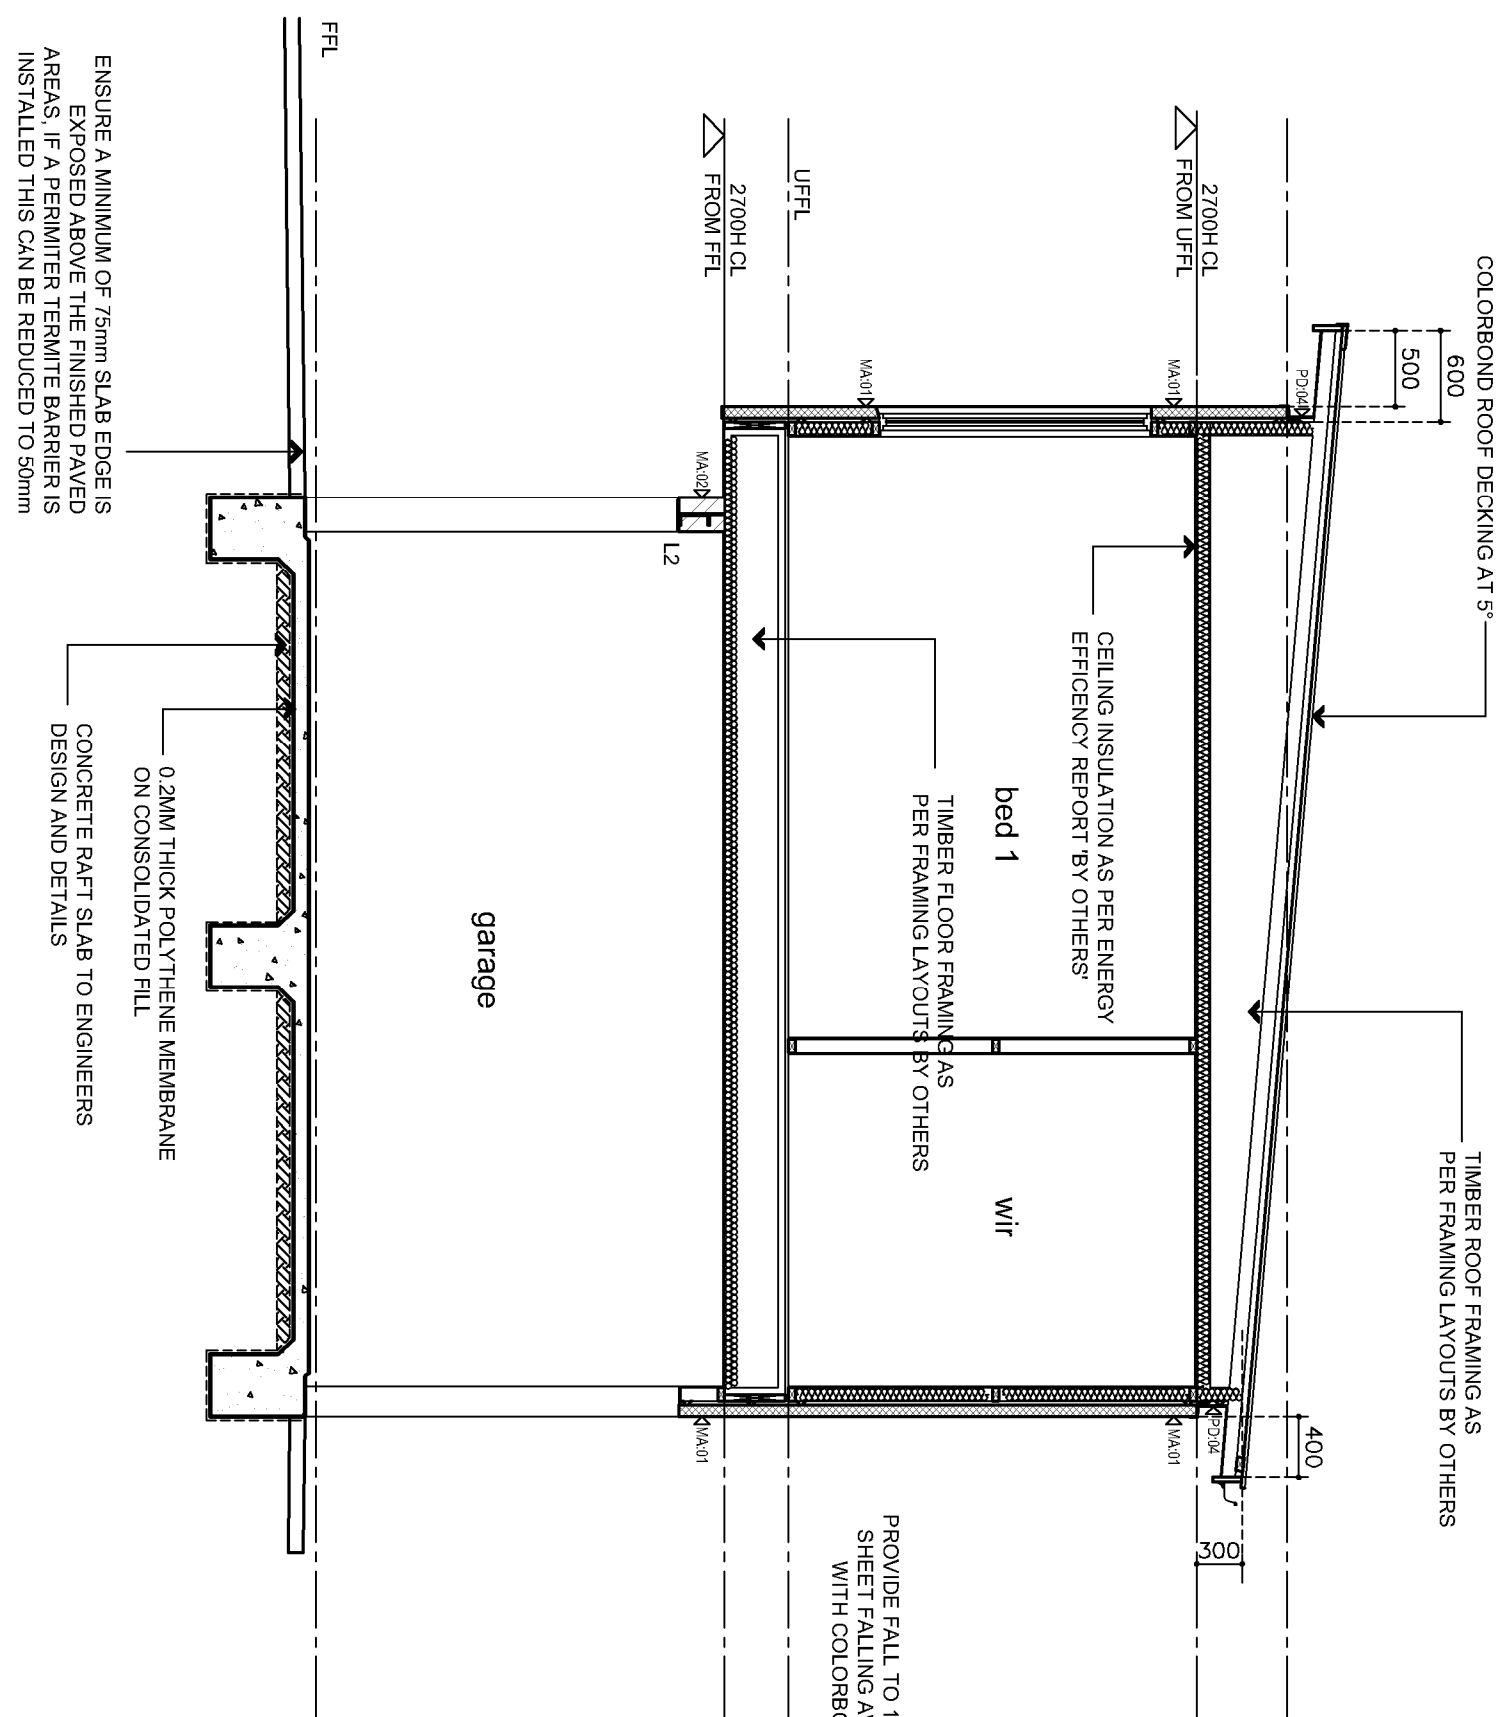


part section ED5 - 2

scale 1:50

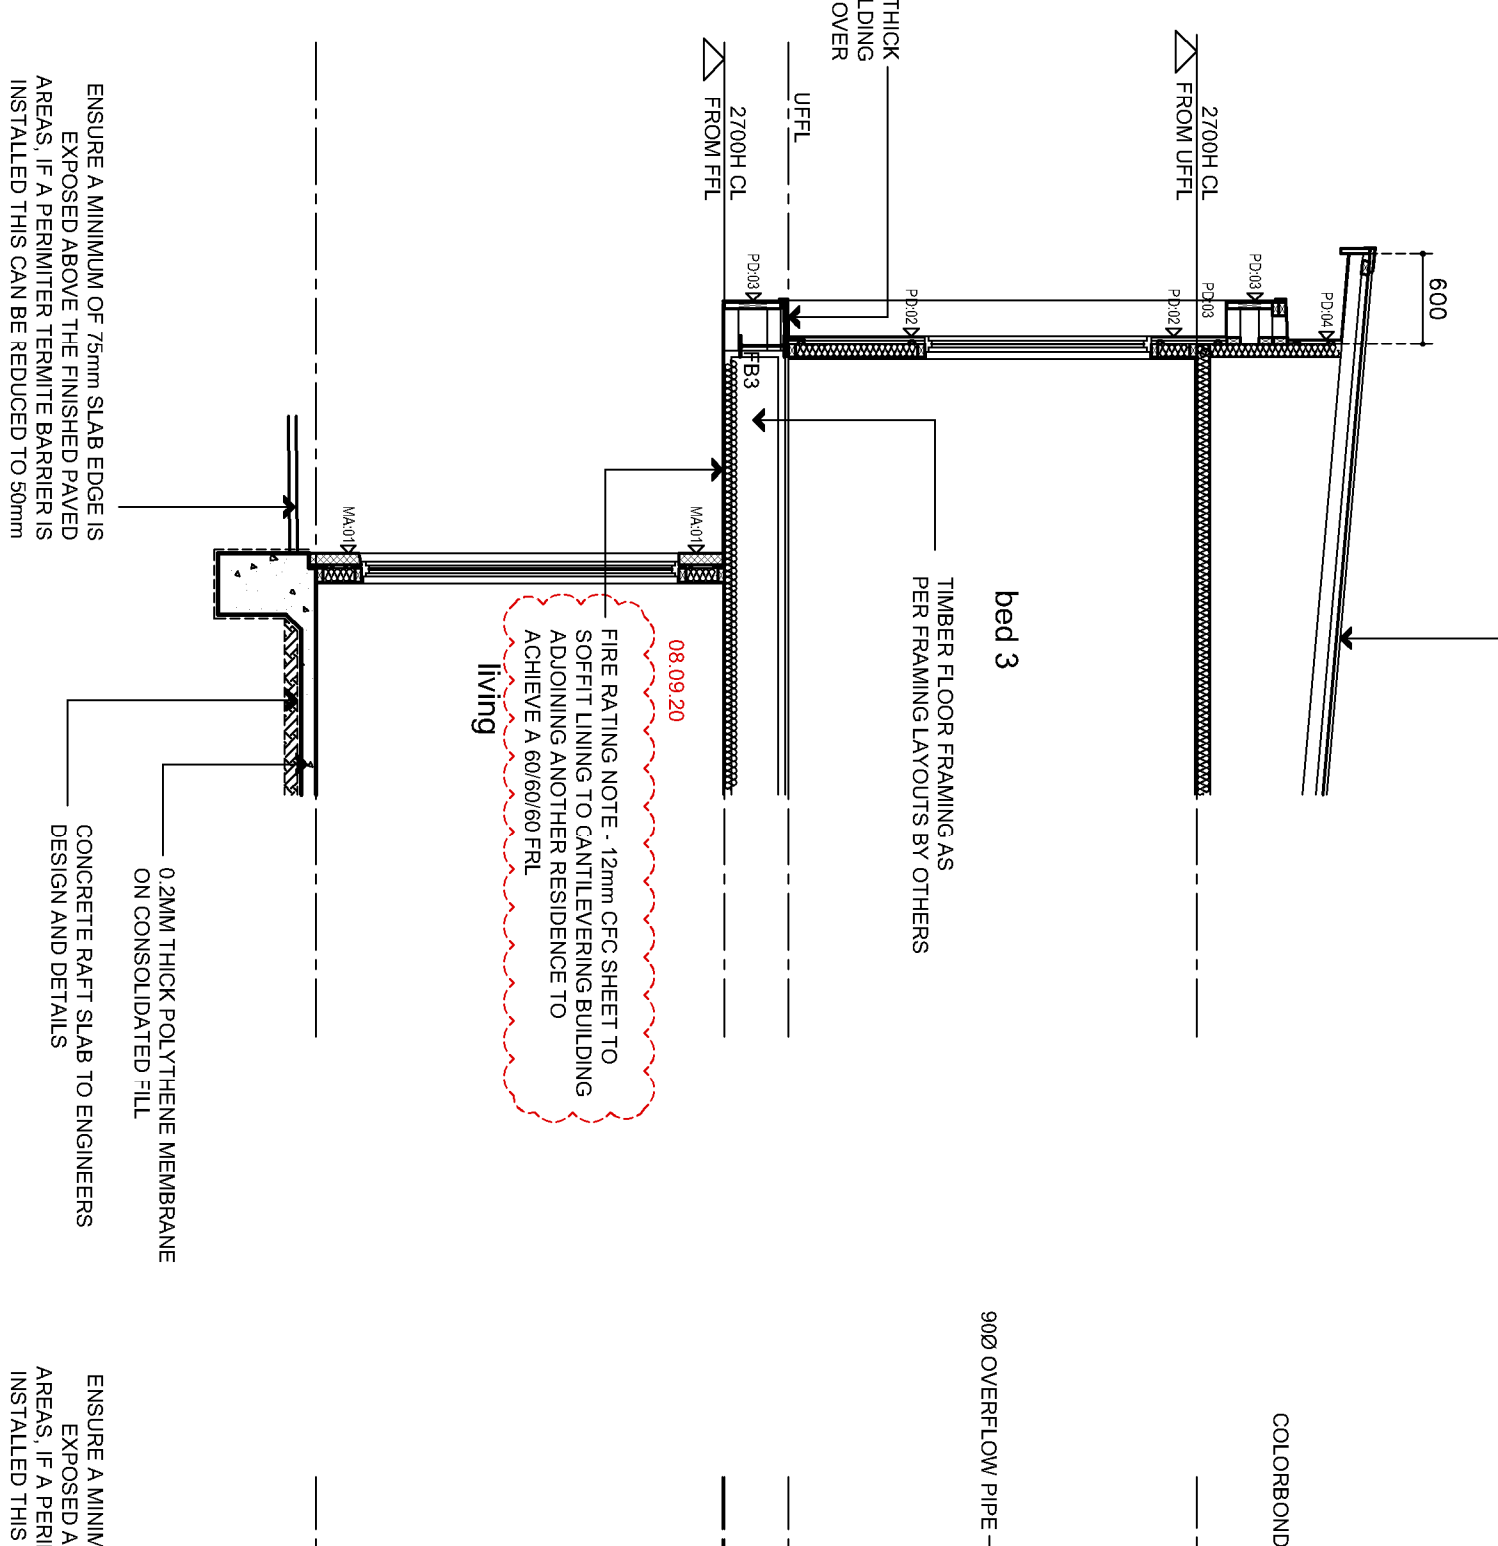


part section ED5 - 2

scale 1:50

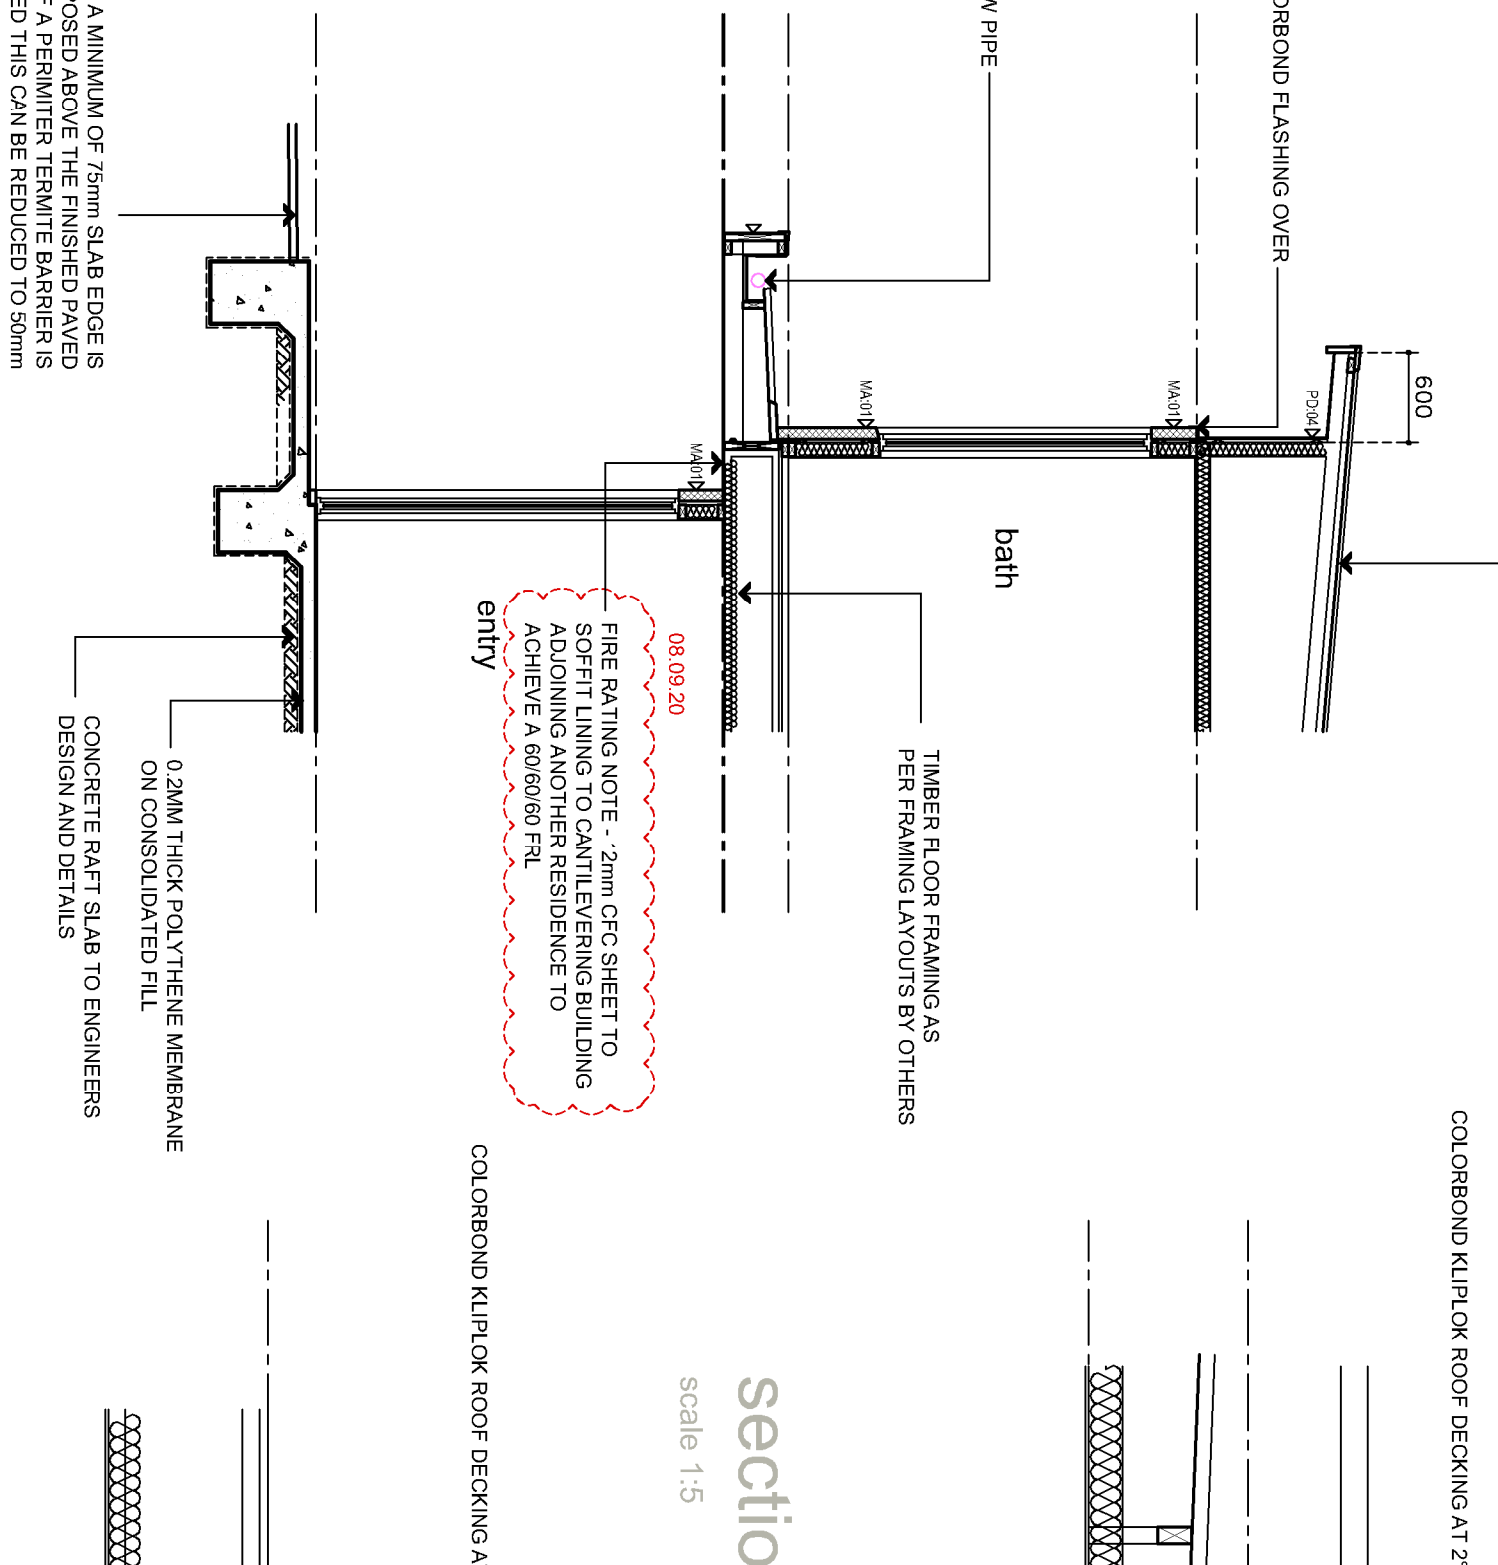

part section FD4 - 2

scale 1:50

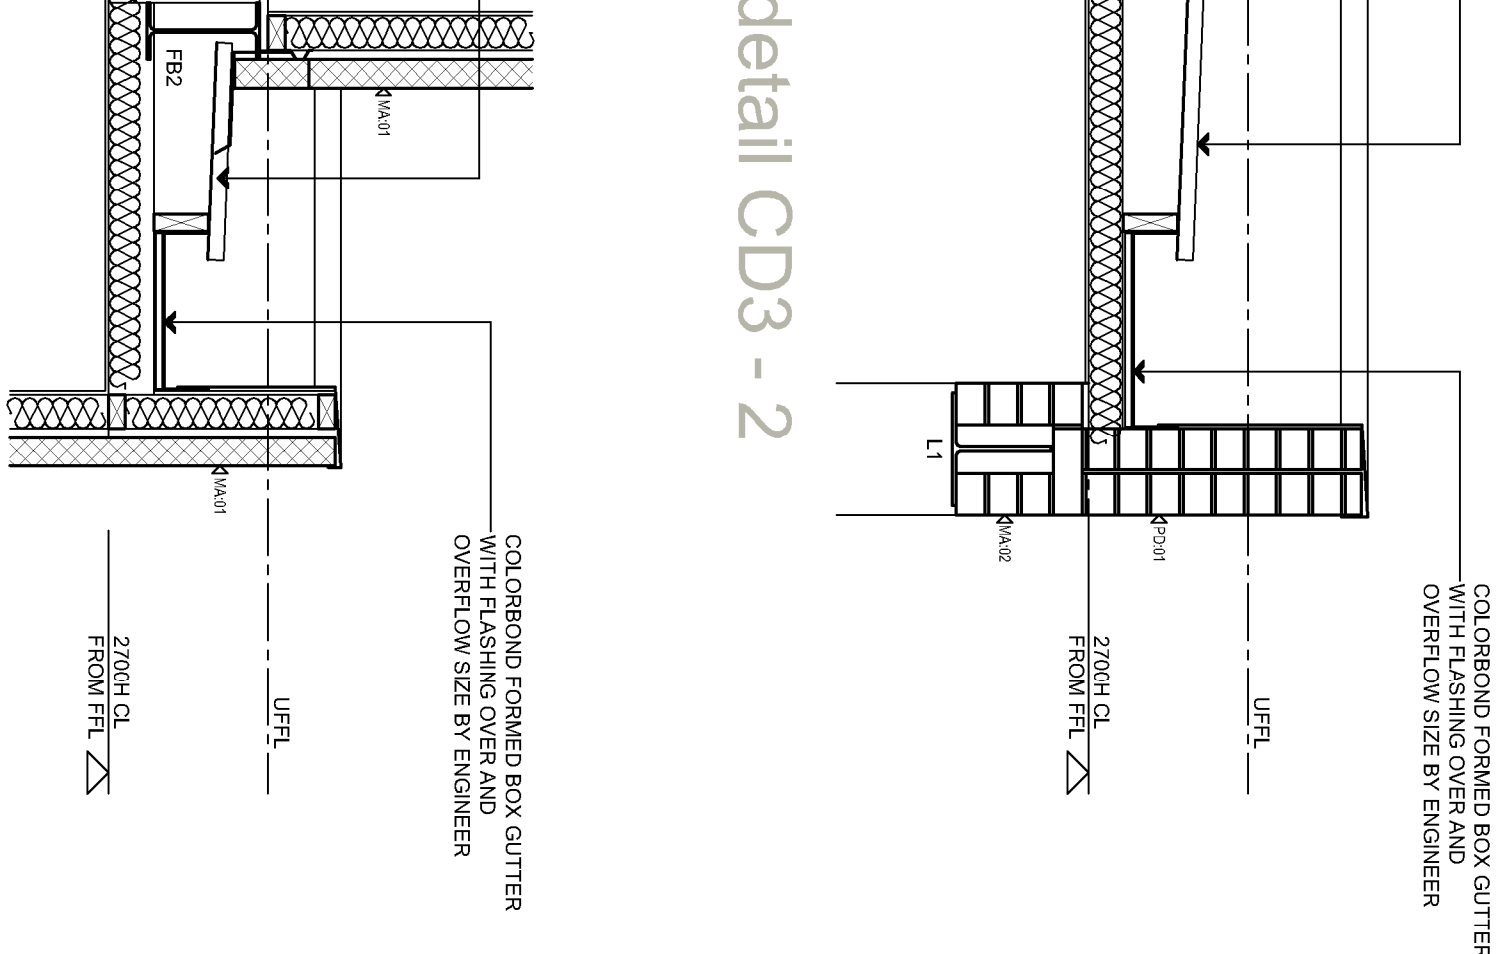

section detail CD3 - 2

scale 1:5

section detail GD5 - 2

scale 1:5