


ELECTRICAL LEGEND

Light switches to be 1200 above FFL  
Underside of meterbox to 910 above FFL


- LED Downlight
- Batten light
- Wall-mounted Light
- Fluorescent Light - Double
- Exhaust fan
- Switch - Light
- Smoke Alarm
- Phone/Data Point
- TV Outlet
- Meter Box
- Double GPO - AFL
- WPO External waterproof GPO
- DW Dishwasher (plus single GPO)
- RH Rangehood (plus single GPO)
- REF Refrigerator (plus single GPO)
- UBO Under bench oven
- HP Hot plate (gas)
- HWS Hot water service (plus GPO)
- RWT Rain water tank (plus power for pump)
- A/C Ext. Airconditioning Unit (require power to unit)

Note: Number and location of all points indicative only.  
Client to confirm with builder exact locations

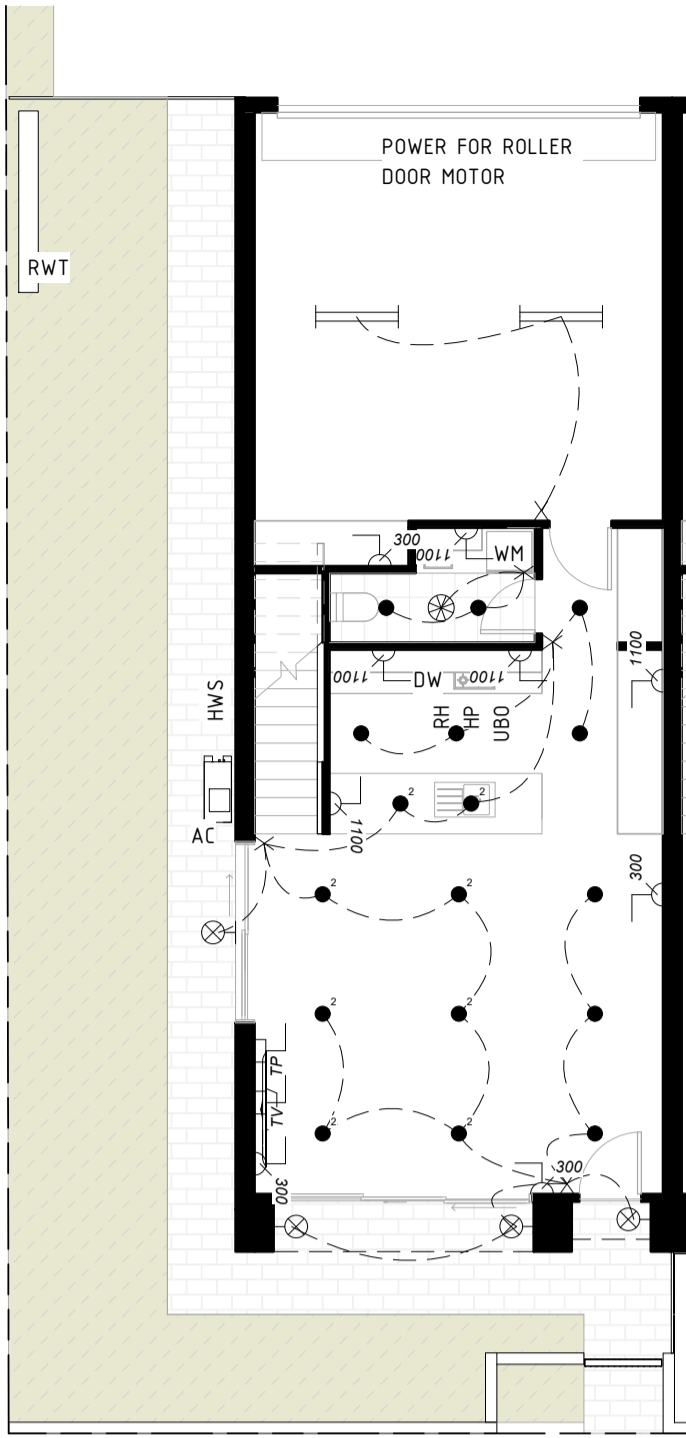

B-GROUND FLOOR -  
ELECTRICAL PLAN

1 : 100

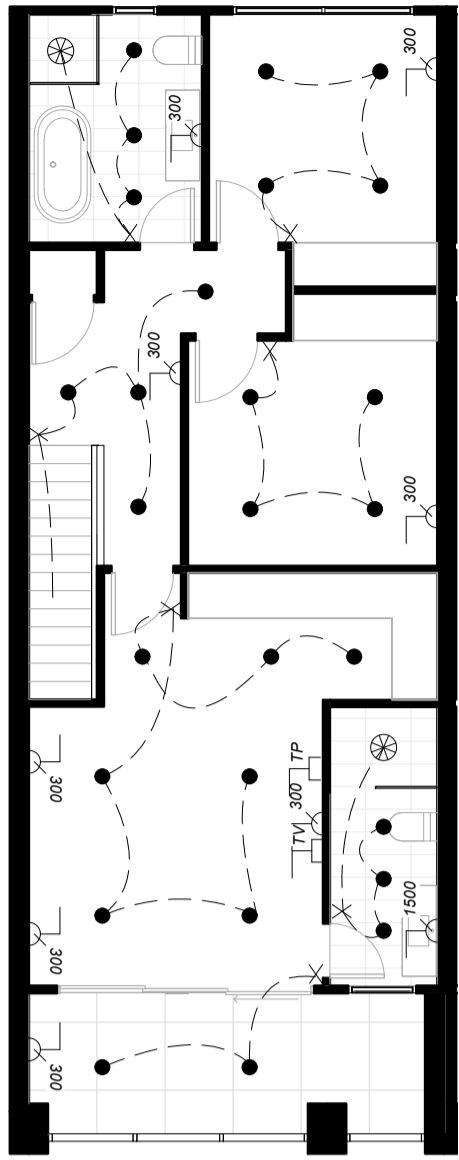

B-FIRST FLOOR -  
ELECTRICAL PLAN


1 : 100

ELECTRICAL LEGEND

Light switches to be 1200 above FFL  
Underside of meterbox to 910 above FFL


- LED Downlight
- Batten light
- Wall-mounted Light
- Fluorescent Light - Double
- Exhaust fan
- Switch - Light
- Smoke Alarm
- Phone/Data Point
- TV Outlet
- Meter Box
- Double GPO - AFL
- WPO External waterproof GPO
- DW Dishwasher (plus single GPO)
- RH Rangehood (plus single GPO)
- REF Refrigerator (plus single GPO)
- UBO Under bench oven
- HP Hot plate (gas)
- HWS Hot water service (plus GPO)
- RWT Rain water tank (plus power for pump)
- A/C Ext. Airconditioning Unit (require power to unit)

Note: Number and location of all points indicative only.  
Client to confirm with builder exact locations

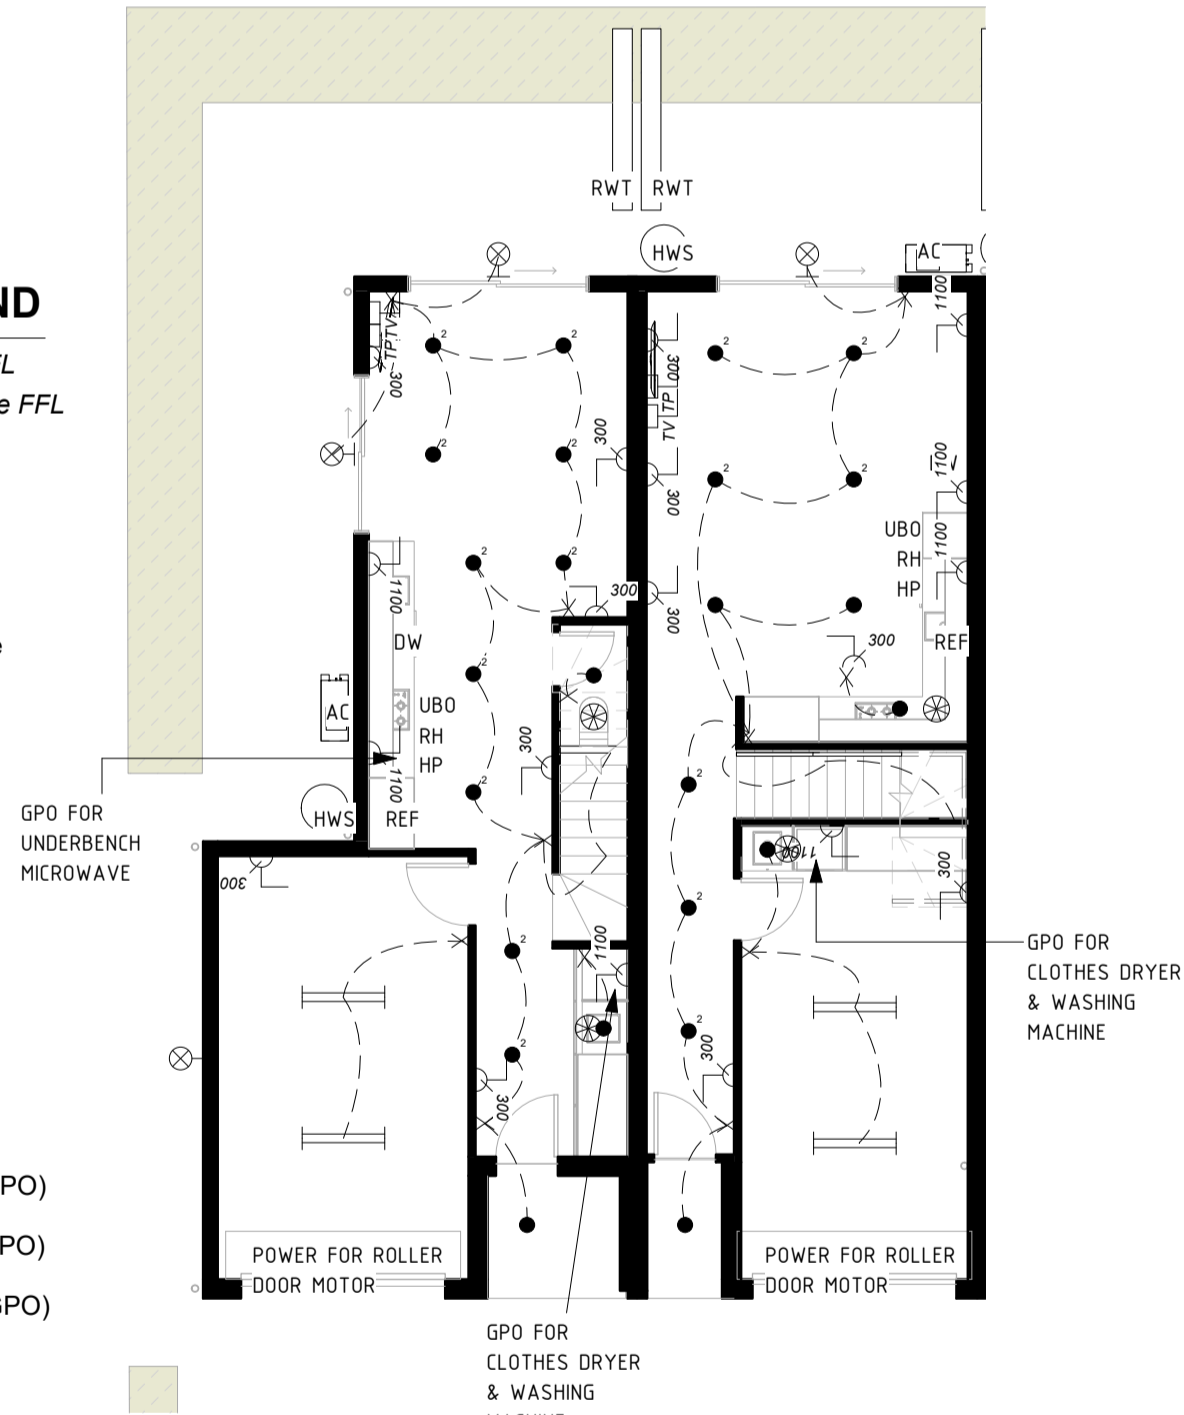

C-GROUND FLOOR -  
ELECTRICAL PLAN

1 : 100

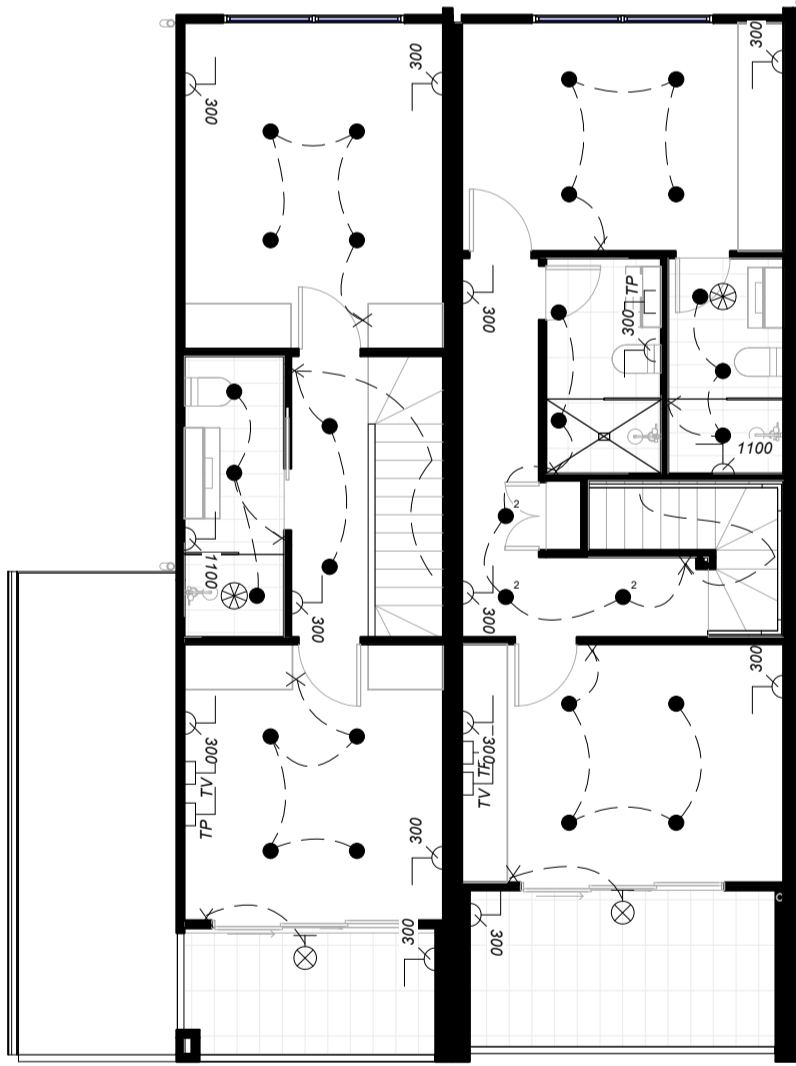

C-FIRST FLOOR -  
ELECTRICAL PLAN

1 : 100

This drawing shows design features and dimensions of a building. It is not to be used for construction. It is the responsibility of the client to ensure that the design is suitable for the intended use and that all necessary approvals are obtained before construction.

REVISIONS		
ISSUE #	DATE	DESCRIPTION
A	30/07/2019	FOR BRC & TENDER
B	22/03/2020	ISSUE W.D.B + W.D.C. TOWNHOUSES FOR CONSTRUCTION

PROJECT ADDRESS  
82 - 90 JOHNS ROAD, PROSPECT SA  
5082

CLIENT  
82 JOHNS ROAD PTY LTD



SHEET  
ELECTRICAL PLAN

WD.C.110

AUTHOR  
GB

CURRENT REVISION  
ISSUE W.D.B + W.D.C. TOWNHOUSES FOR  
CONSTRUCTION

ISSUE DATE  
22/03/2020

FOR CONSTRUCTION

