




1
WD.B.101
B-PLAN DETAIL 1
1 : 10

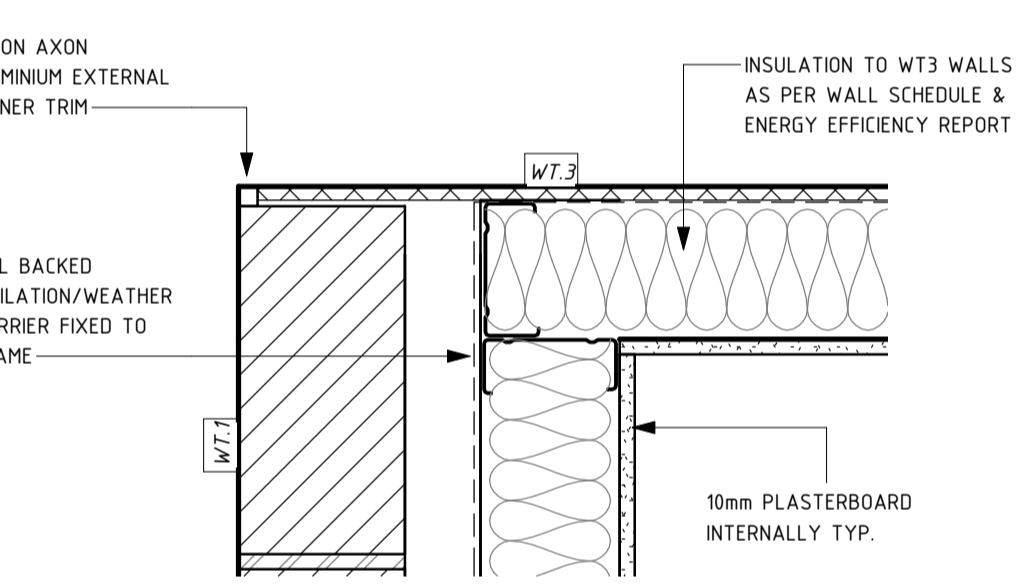


2
WD.B.101
B-PLAN DETAIL 2
1 : 5

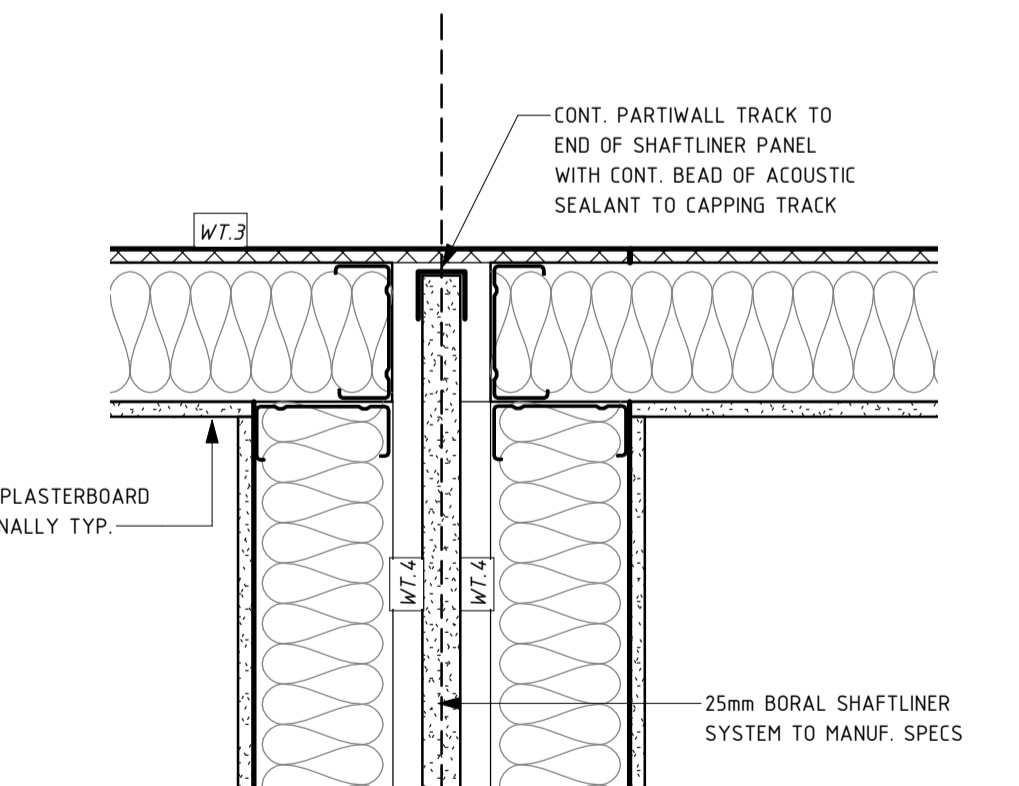


3
WD.B.101
B-PLAN DETAIL 3
1 : 5

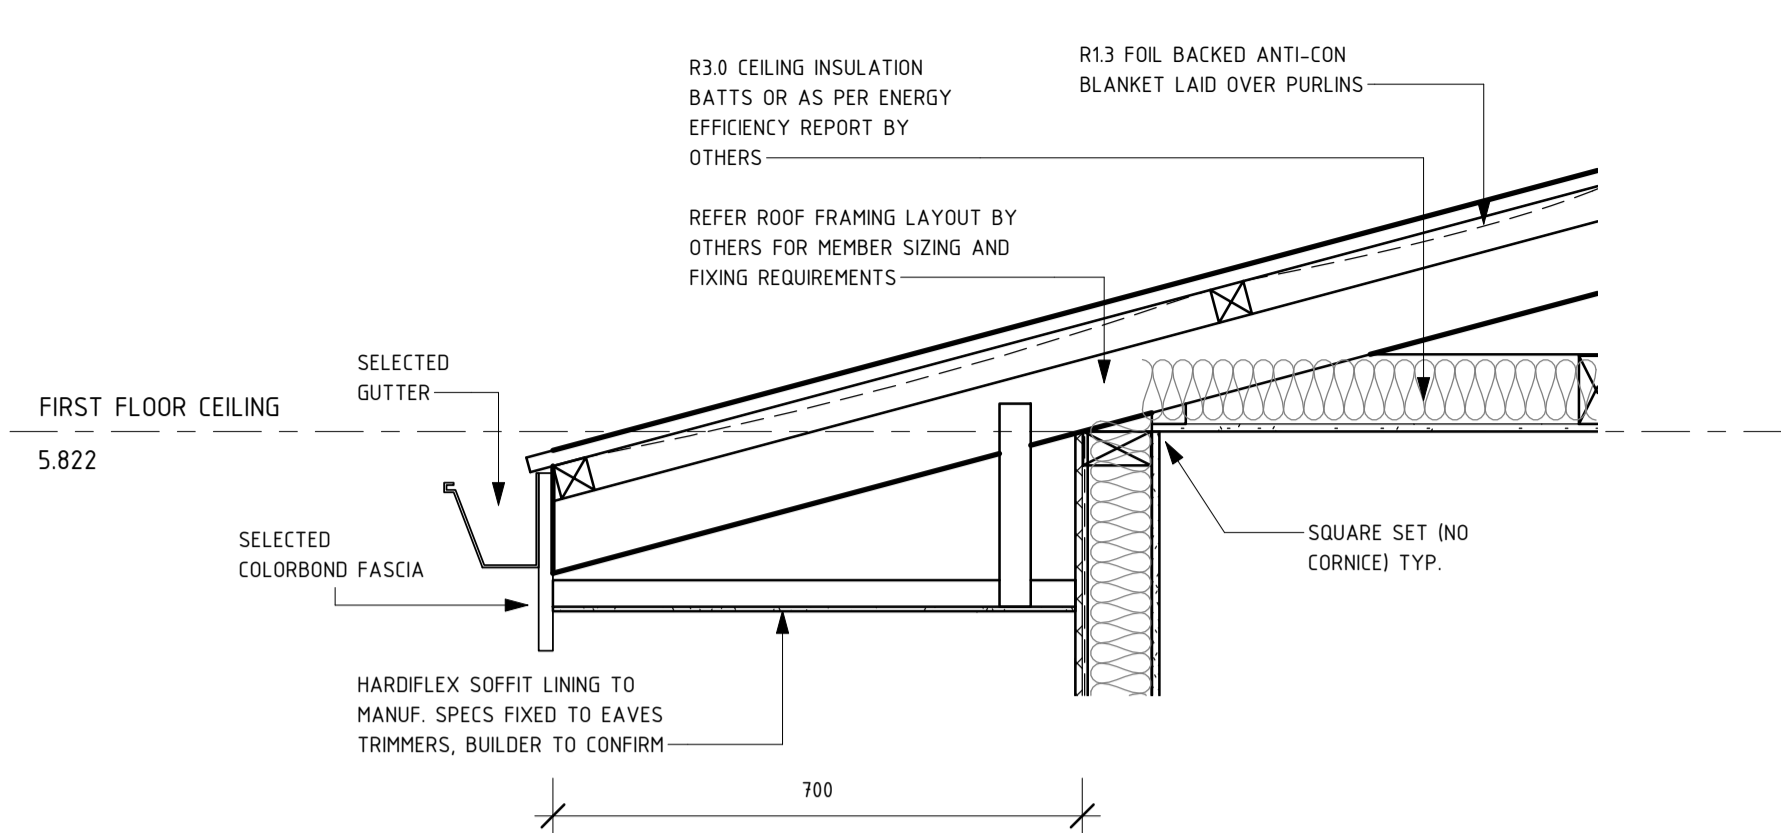


4
WD.B.103
B-SECTION DETAIL 1
1 : 10

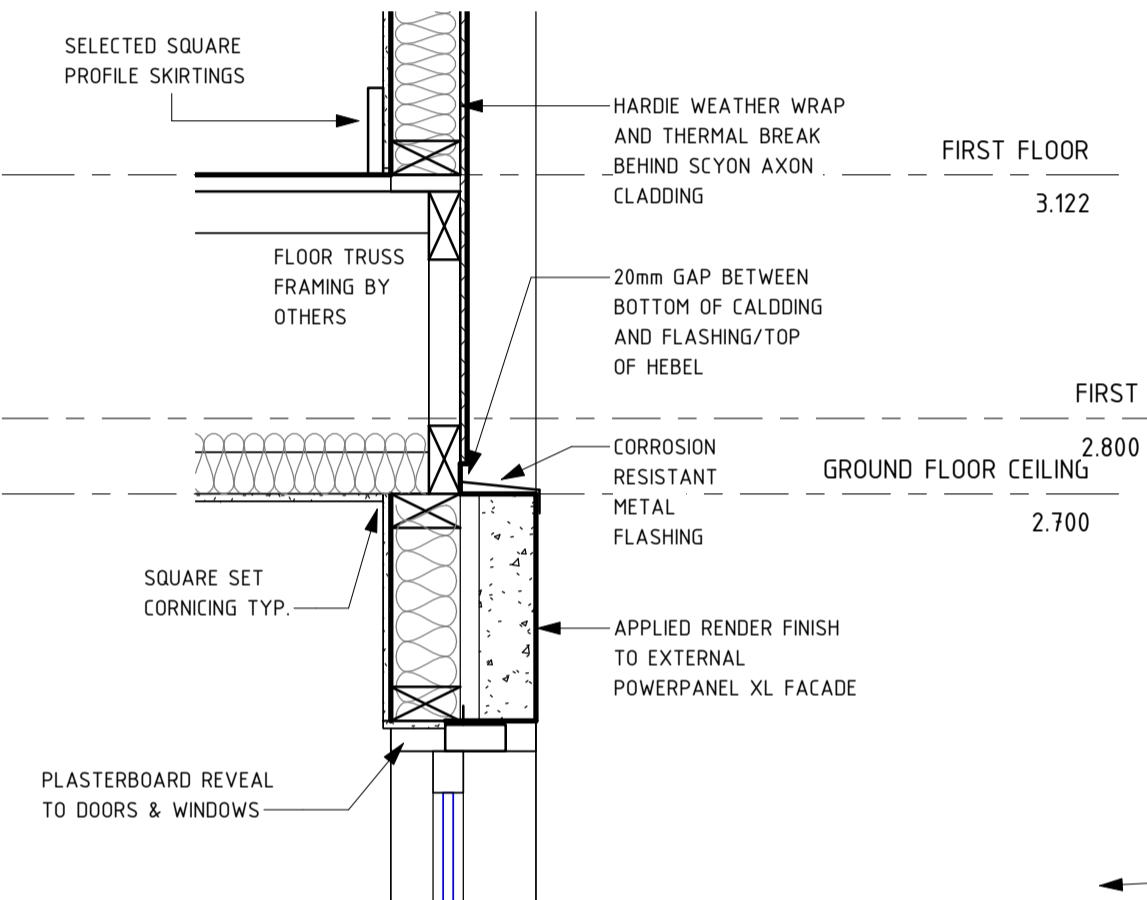


5
B-SECTION DETAIL 2
1 : 10

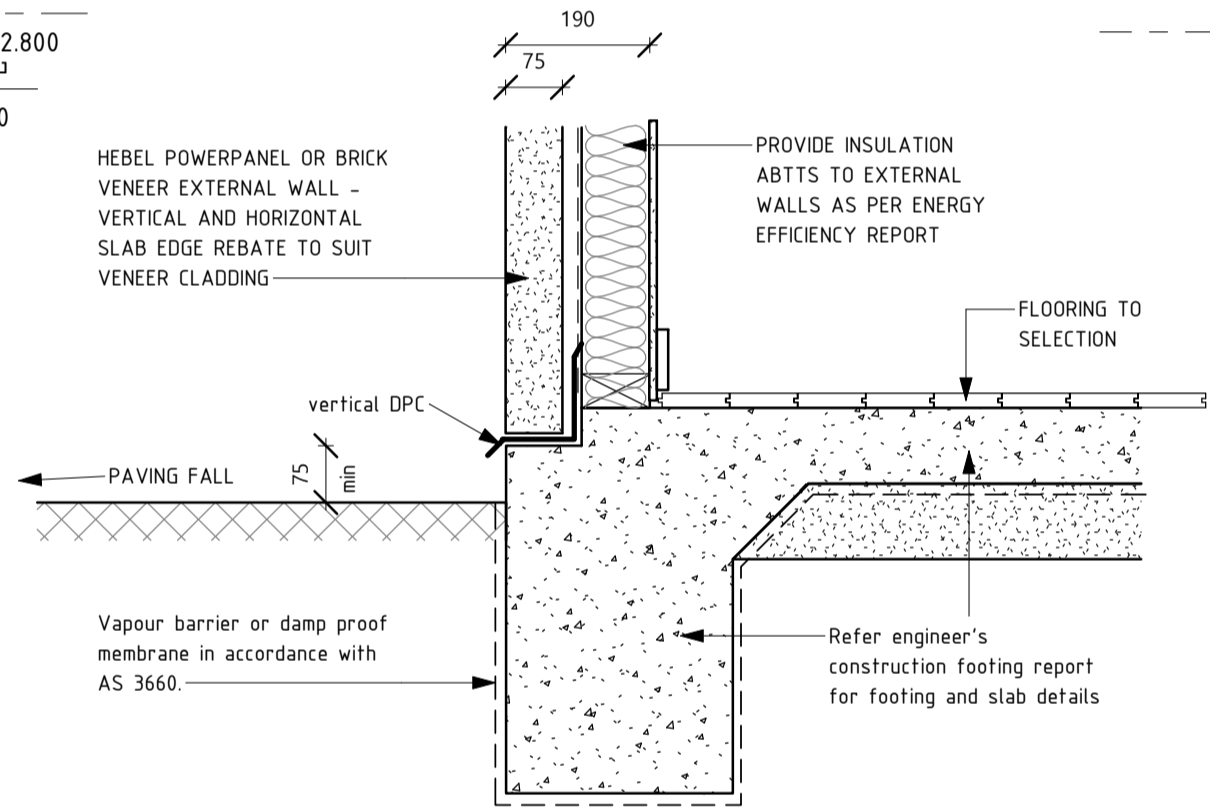


12
SLAB EDGE DETAIL
1 : 10

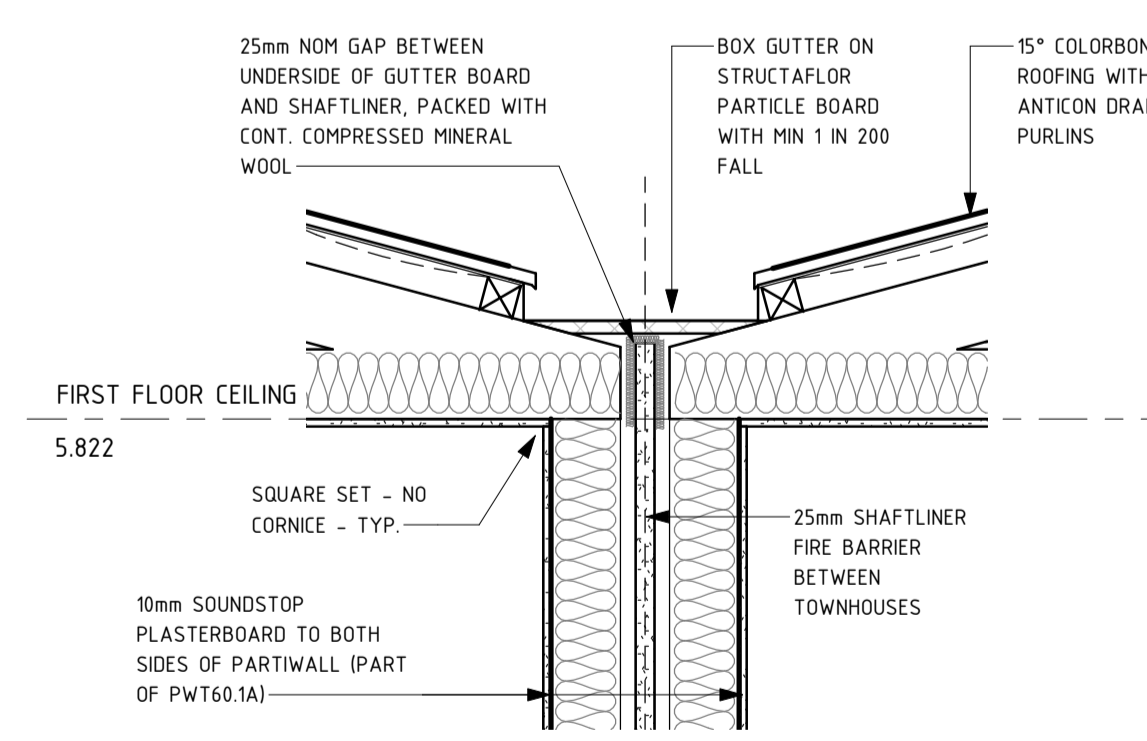



7
WD.B.103
B-SECTION DETAIL 4
1 : 10

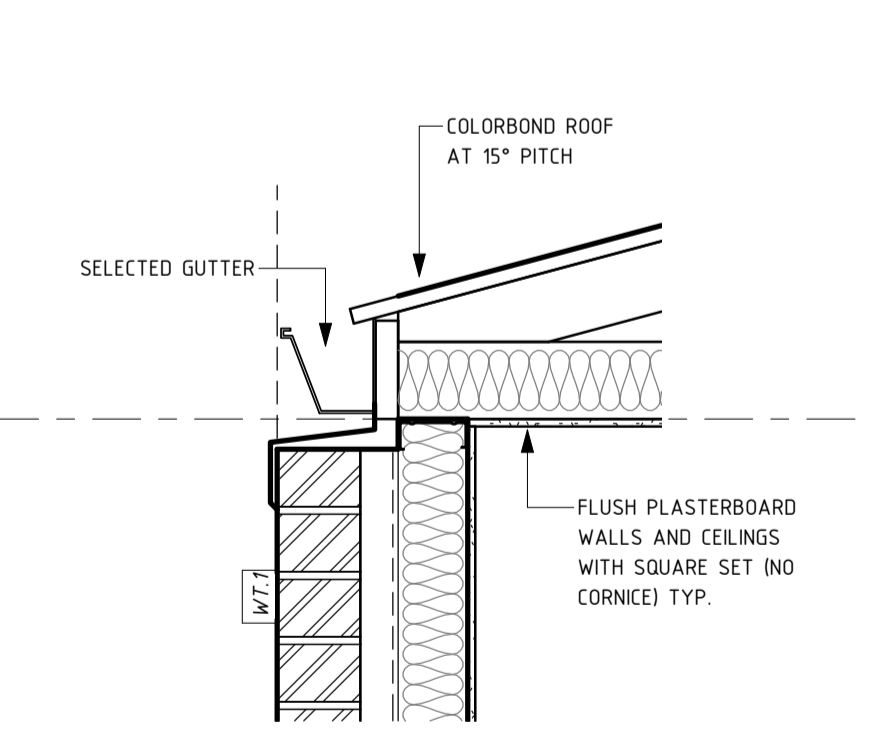


8
WD.B.103
B-SECTION DETAIL 5
1 : 10

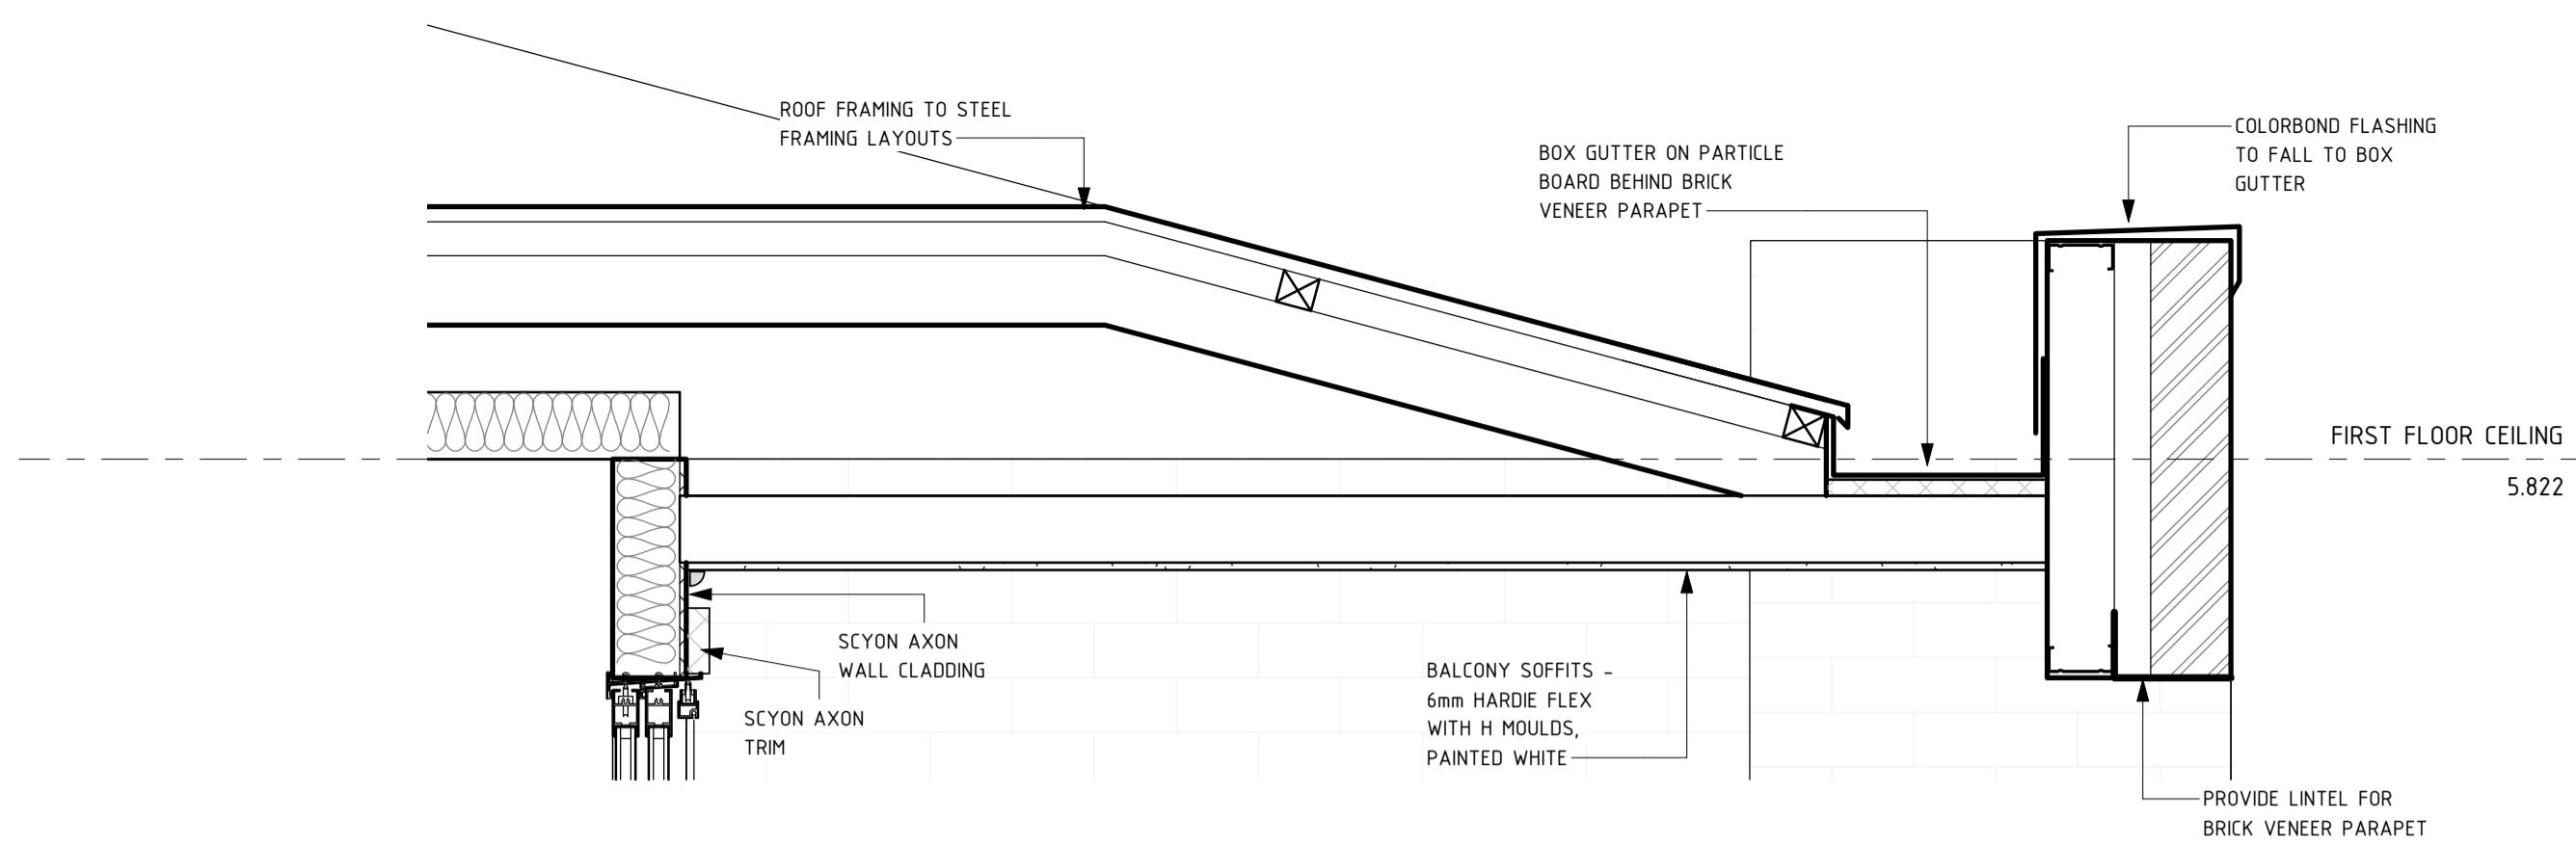


6
WD.B.103
B-SECTION DETAIL 3
1 : 10

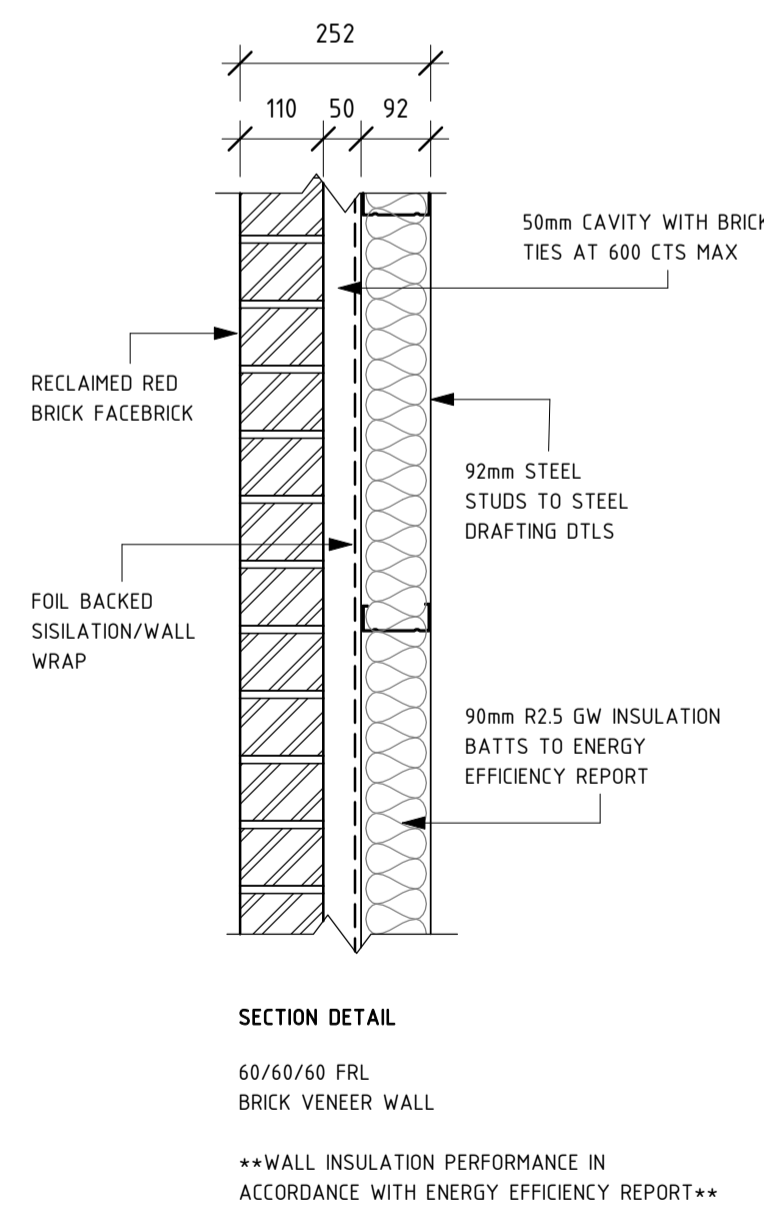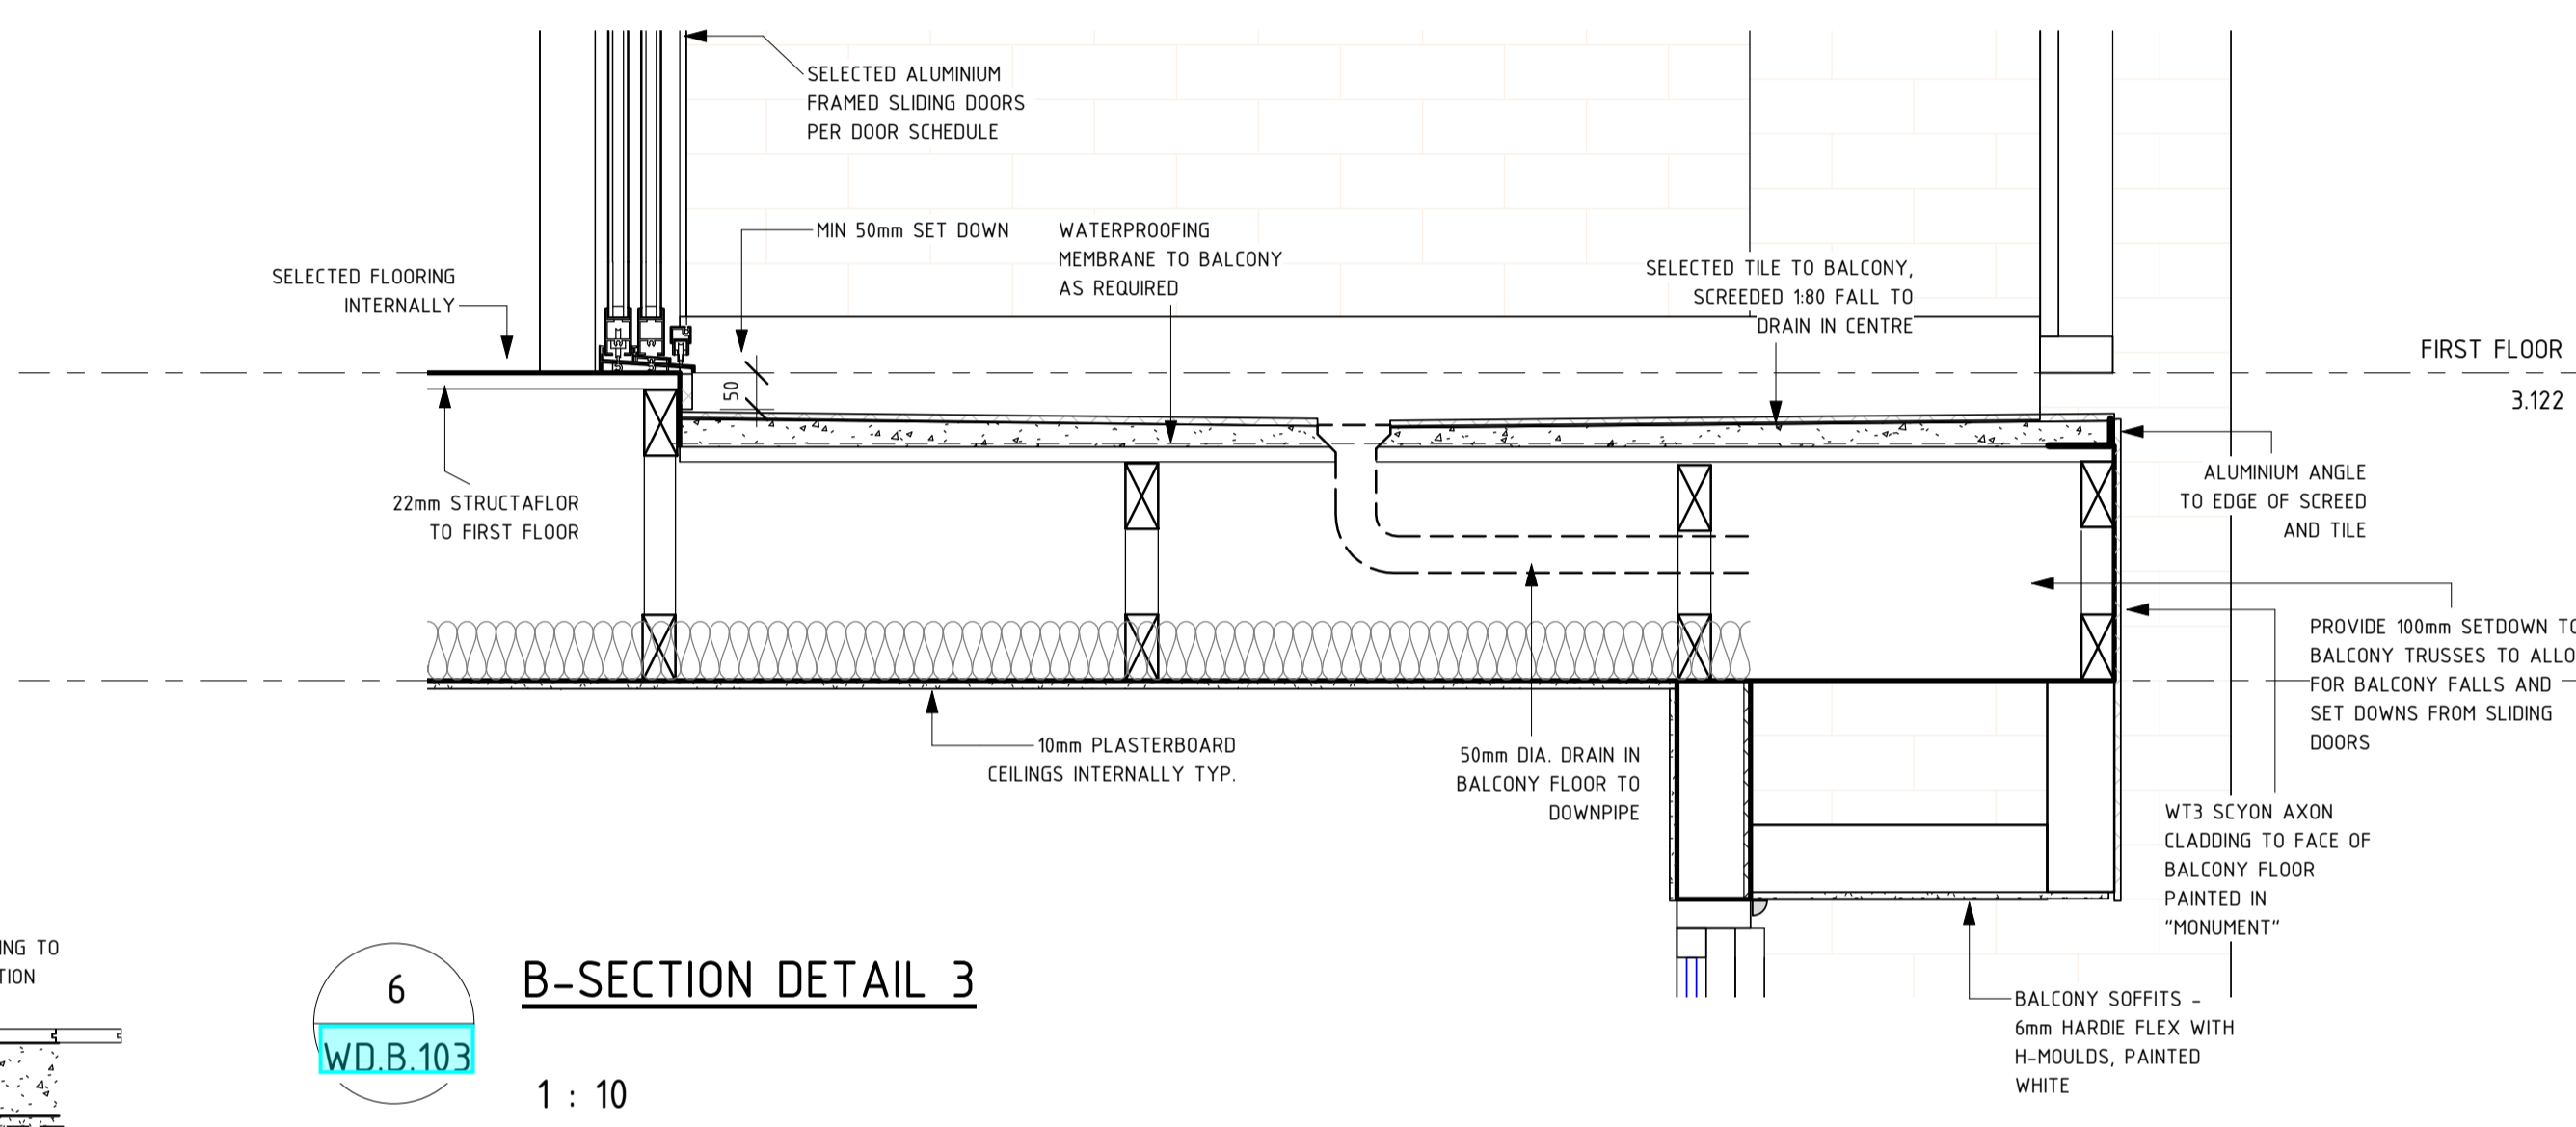

9
BRICK VENEER WALL
1 : 10

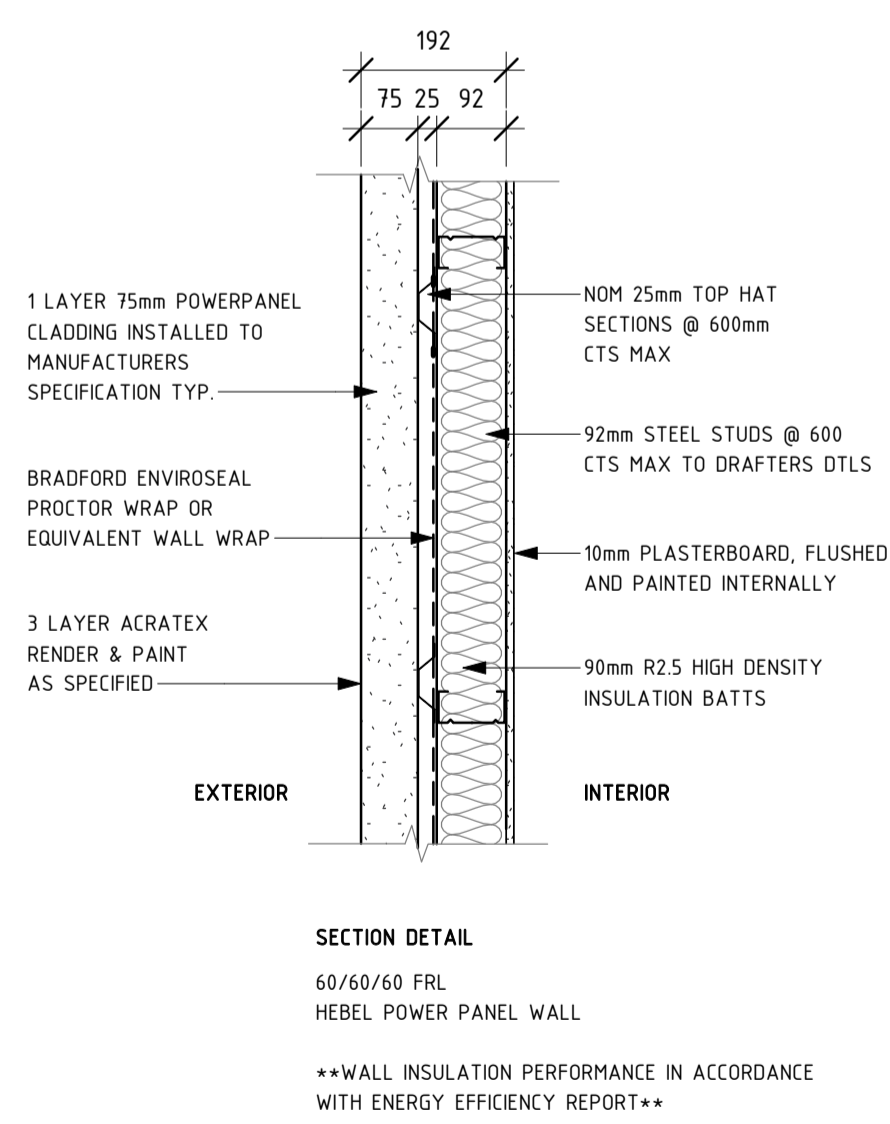

10
HEBEL POWERPANEL WALL
1 : 10

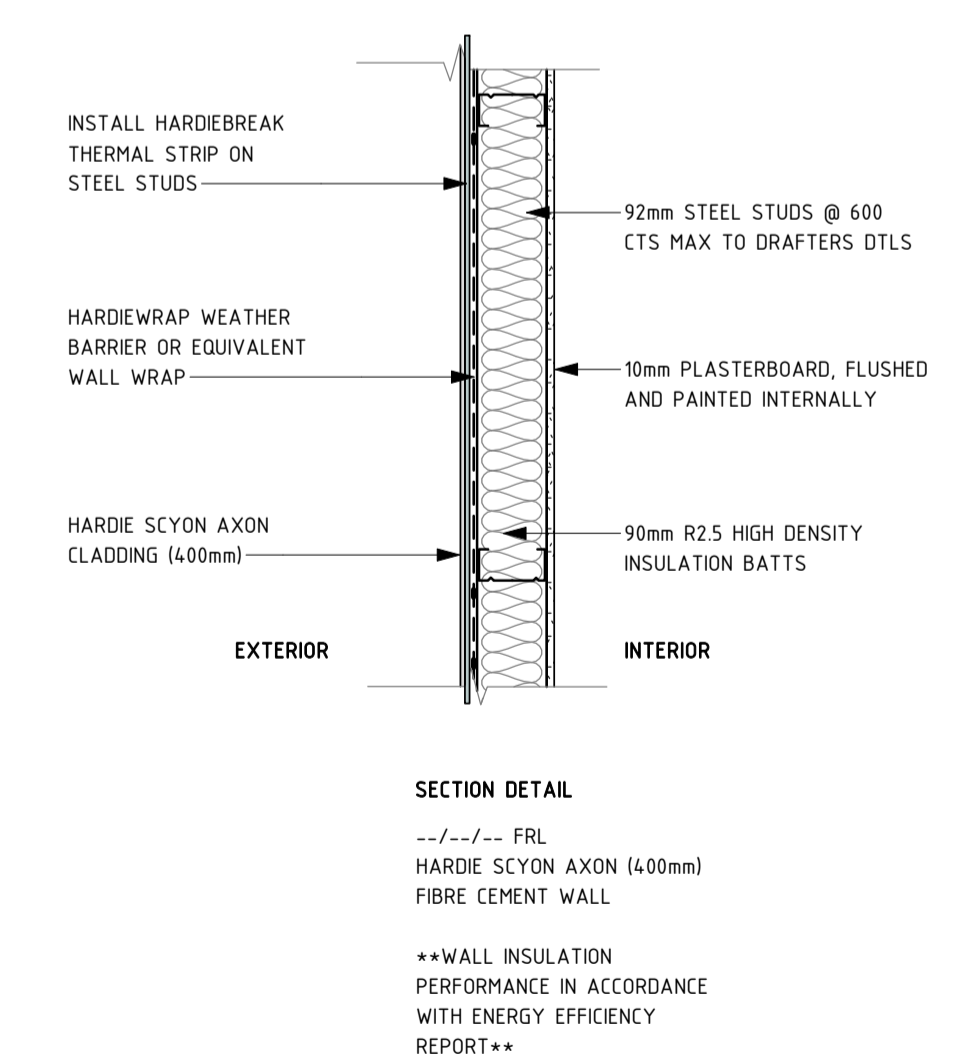

11
SCYON AXON WALL
1 : 10

REVISIONS		
ISSUE #	DATE	DESCRIPTION
PD2	23/04/2019	ISSUE FOR BRC APPROVAL
A	30/07/2019	FOR BRC & TENDER
B	22/03/2020	ISSUE W.D.B + W.D.C. TOWNHOUSES FOR CONSTRUCTION

PROJECT ADDRESS
82 - 90 JOHNS ROAD, PROSPECT SA
5082

CLIENT
82 JOHNS ROAD PTY LTD



SHEET
DETAILS
WD.B.104

AUTHOR
GB

CURRENT REVISION
ISSUE W.D.B + W.D.C. TOWNHOUSES FOR CONSTRUCTION

ISSUE DATE
22/03/2020

FOR CONSTRUCTION

