



STRUCTURAL STEEL TO BE SUPPLIED BY BUILDER:  
REFER TO ENGINEERS SPECIFICATION


ADDITIONAL NOTES:

- ARROWS SHOW THE DIRECTION THE WALLS ARE VIEWED FROM
- CHALK OUT SLAB USING ARCHITECTURAL DRAWINGS NOT TSF LAYOUTS

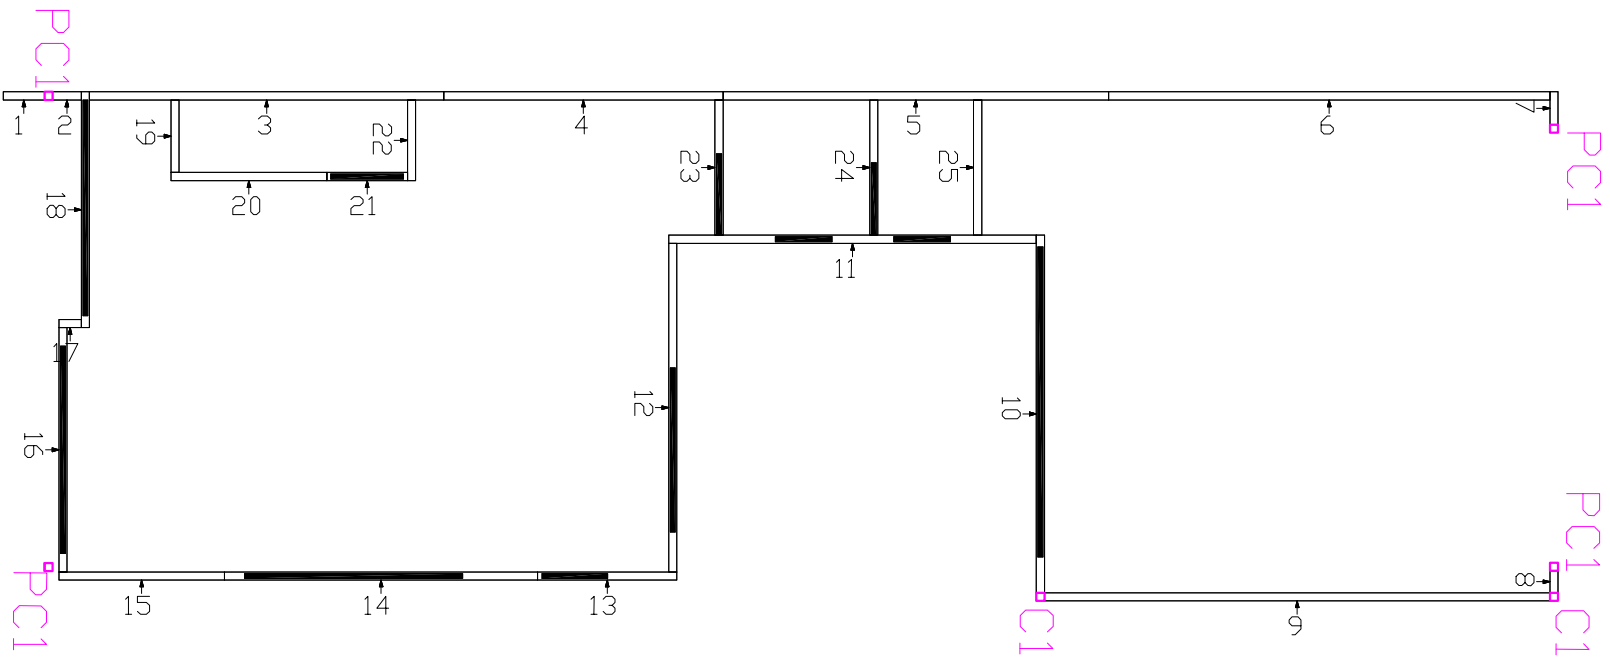



NO.	DATE:	BY:	REVISION:	<div><p><i>Steel, the true way to build!</i></p><p><b>TRUE STEEL FRAMES</b></p></div> <div>31 HEWITTS RD, EDINBURGH NORTH S113 SITE ENQUIRIES – Ph: (08) 8252 0046</div>	WALL FRAME LAYOUT GROUND FLOOR PLAN		WINDSPEED:	N1	DETAILED BY: VANTAGE
1							WALL THICKNESS:	90mmmm	
2					L.B.W HEIGHT:	2745mm			
3					N.L.B.W HEIGHT:	2710mm	CHECKED:		
4					EXTERNAL CLADDING: Refer Elevations		Rebecca		




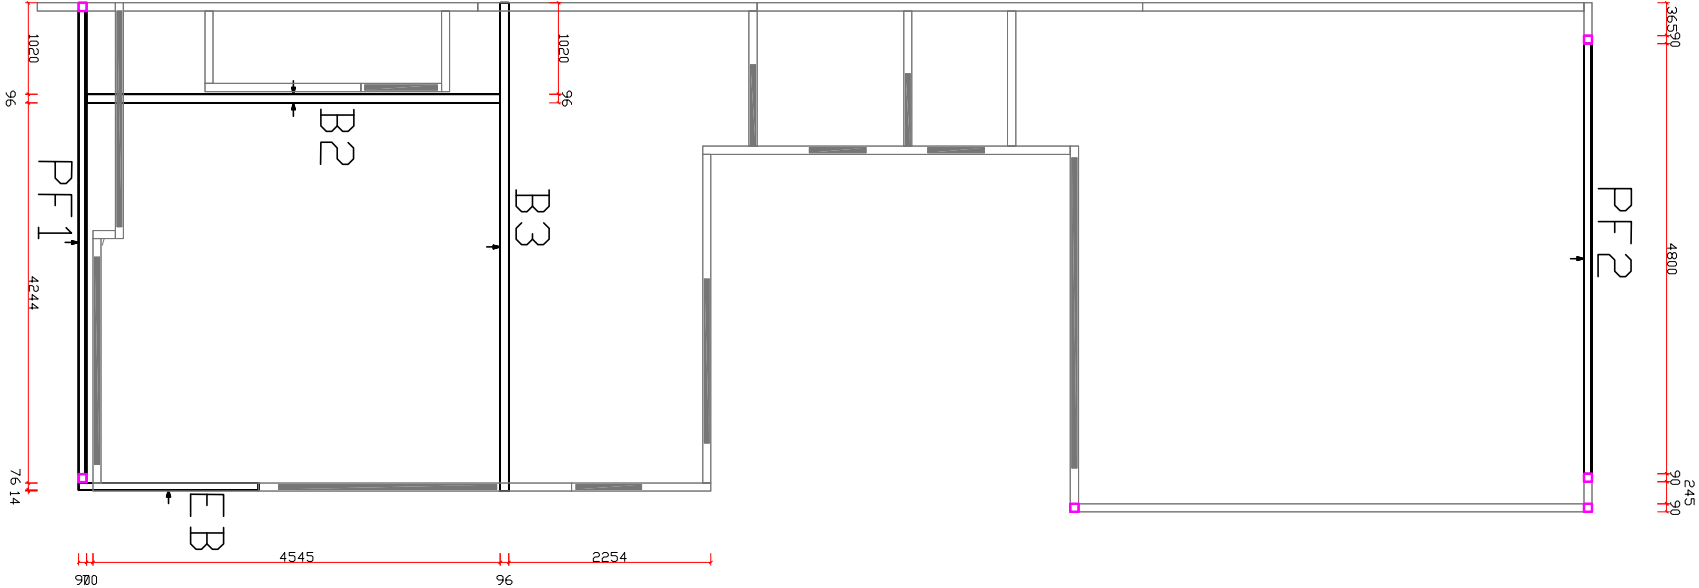


STRUCTURAL STEEL TO BE SUPPLIED BY BUILDER:  
REFER TO ENGINEERS SPECIFICATION FOR SIZING

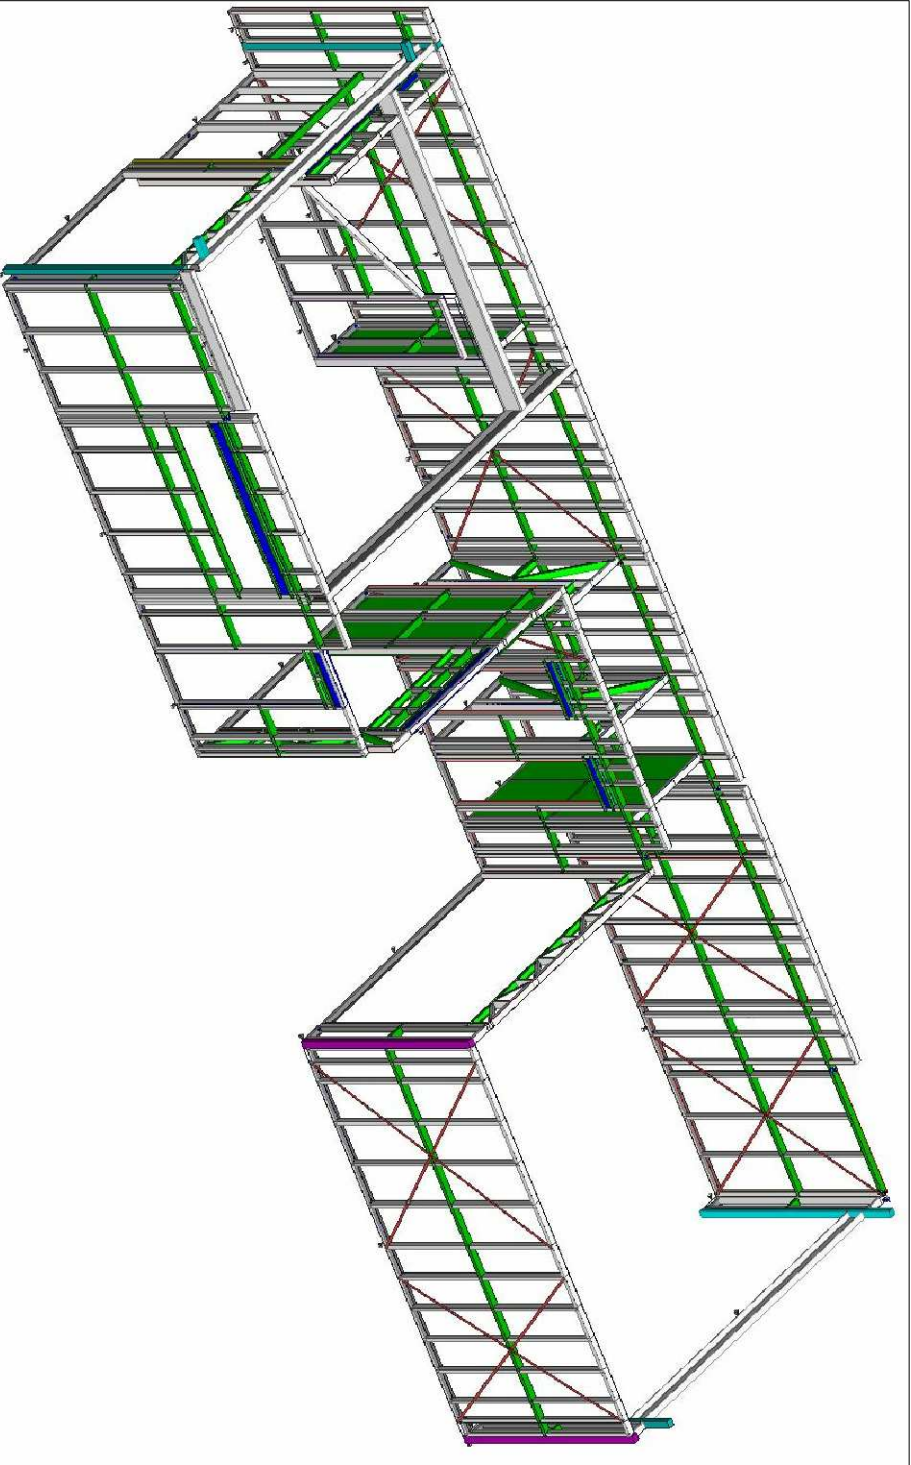


NO.	DATE:	BY:	REVISION:	<div><p>Steel, the true way to build!</p><p>31 HEWITTS RD, EDINBURGH NORTH S113 SITE ENQUIRIES - Ph: (08) 8252 0046</p></div>	<div><div>FLOOR BEAM LAYOUT</div><div><div>WINDSPEED:</div><div>ROOF TYPE:</div><div>ROOF PITCH:</div><div>SECTION TYPE:</div><div>ROOF FEATURES:</div></div><div><div>N1</div><div>HIP + VALLEY</div><div>25 deg</div><div>90 C</div></div><div><div>DETAILED BY:</div><div>VANTAGE</div><div>CHECKED:</div><div>Rebecca</div></div></div>
1					
2					
3					
4					

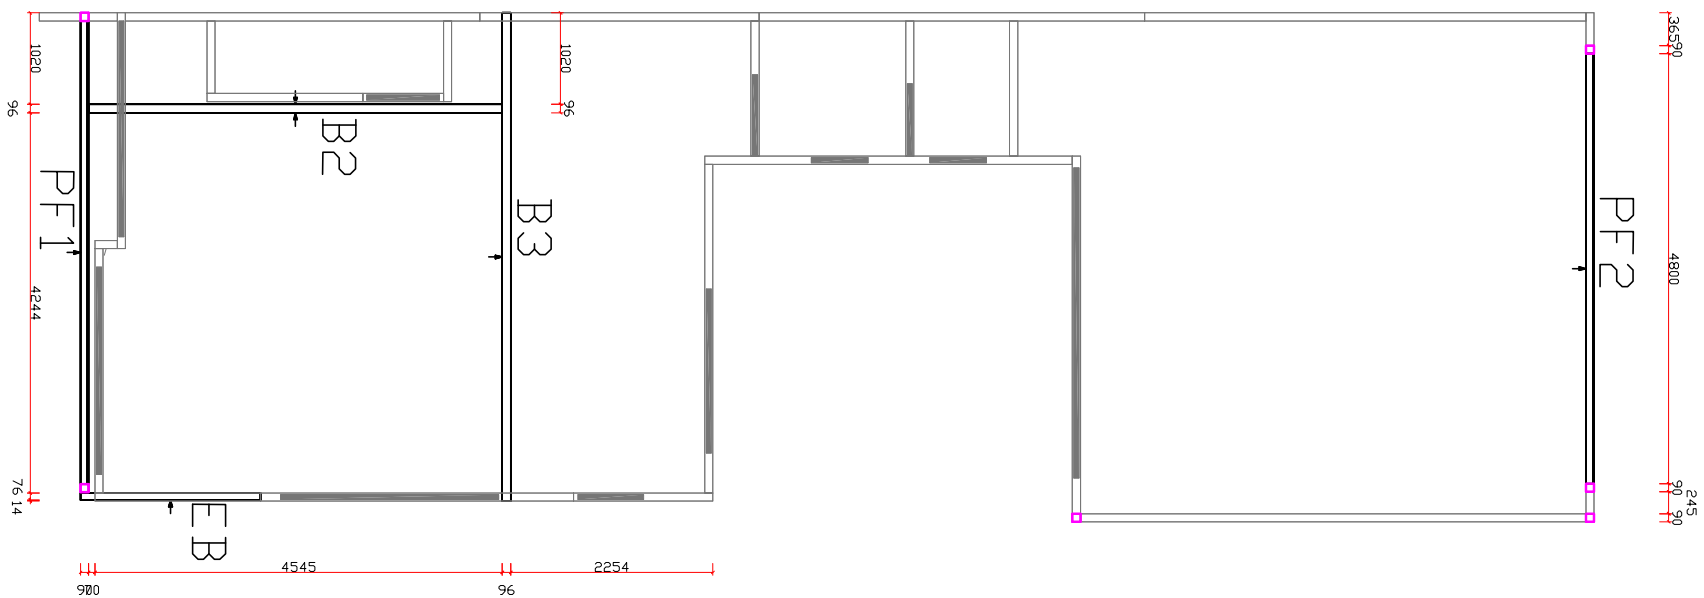

STRUCTURAL STEEL TO BE SUPPLIED BY BUILDER;  
REFER TO ENGINEERS SPECIFICATION FOR SIZING

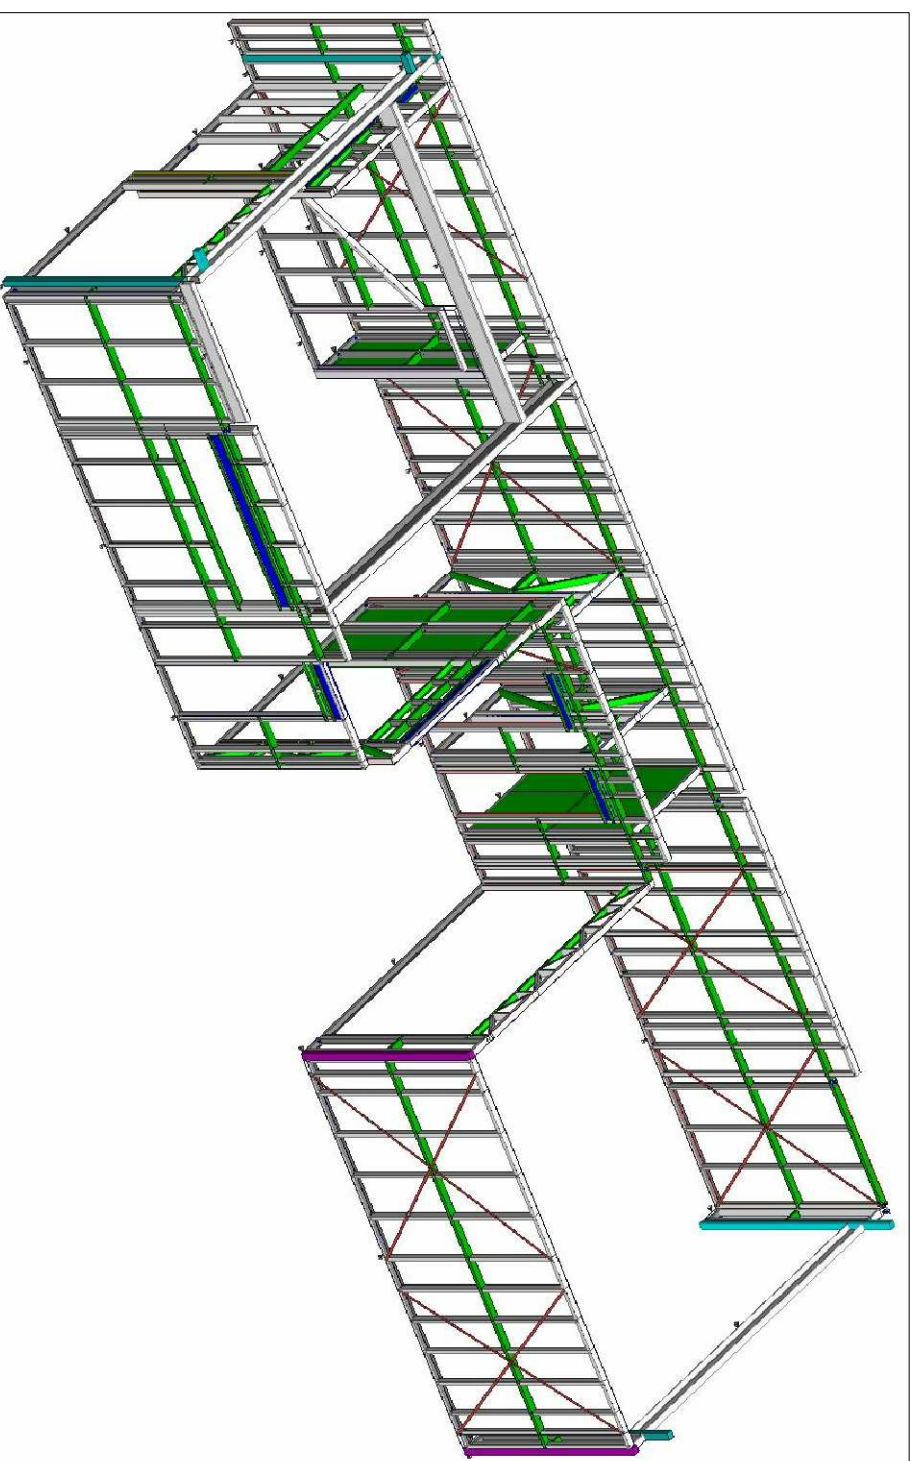

NO.	DATE:	BY:	REVISION:	<div><p><b>TRUE STEEL FRAMES</b> <i>Steel, the true way to build</i></p></div> <p>31 HEWITTS RD, EDINBURGH NORTH 5113 SITE ENQUIRIES – Ph: (08) 8252 0046</p>	FLOOR BEAM LAYOUT		WINDSPEED:	N1	DETAILED BY: VANTAGE
1							ROOF TYPE:	HIP + VALLEY	
2					ROOF PITCH:	25 deg	CHECKED: Rebecca		
3					SECTION TYPE:	90 C			
4					ROOF FEATURES:				






STRUCTURAL STEEL TO BE SUPPLIED BY BUILDER:

C1: 89x89x5.0 SHS (REFER TO ENGINEERS SPECIFICATION).  
B8: 250 PFC (REFER TO ENGINEERS SPECIFICATION).  
L1: 250 PFC (REFER TO ENGINEERS SPECIFICATION).

ADDITIONAL NOTES:

-ARROWS SHOW THE DIRECTION THE WALLS ARE VIEWED FROM,  
-CHALK OUT SLAB USING ARCHITECTURAL DRAWINGS NOT TSF LAYOUTS

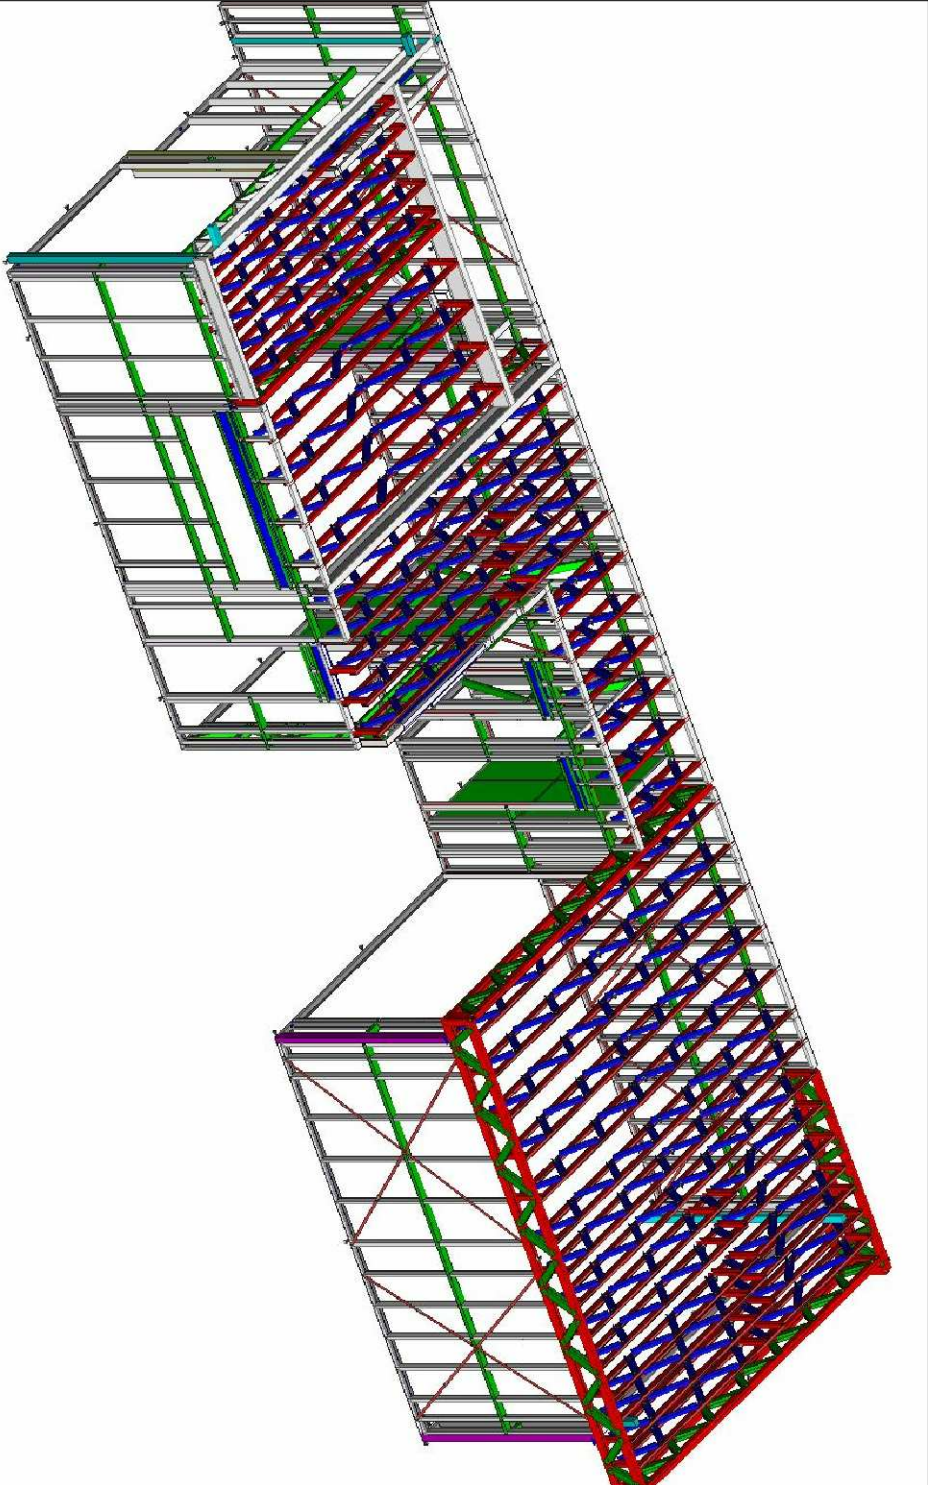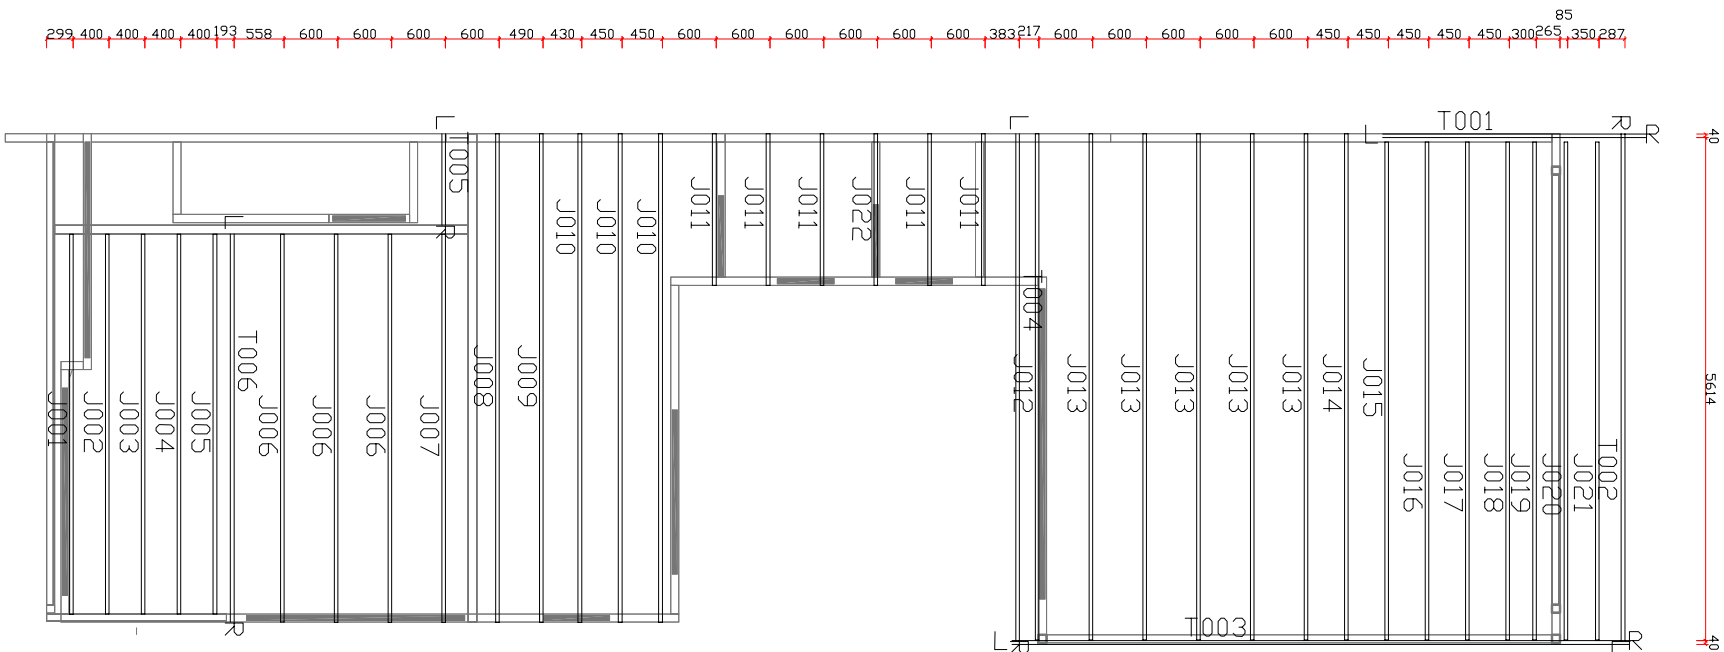


NO.	DATE:	BY:	REVISION:	<div><p><i>Steel, the true way to build!</i></p><p><b>TRUE STEEL FRAMES</b></p></div> <div>31 HEWITTS RD, EDINBURGH NORTH S113 SITE ENQUIRIES - Ph: (08) 8252 0046</div>	FLOOR JOIST & TRUSS LAYOUT			WINDSPEED:	N1	DETAILED BY:
1					GROUND FLOOR PLAN			ROOF TYPE:	HIP + VALLEY	VANTAGE
2					DW1 #4 Redwood St, Rostrevor			ROOF PITCH:	25 deg	CHECKED:
3					TSF_4410 - BERT FARINA CONSTRUCTIONS			SECTION TYPE:	90 C	Rebecca
4								ROOF FEATURES:		

STRUCTURAL STEEL TO BE SUPPLIED BY BUILDER:

<sup>NIL</sup> ADDITIONAL NOTES:

ARROWS SHOW THE DIRECTION THE WALLS ARE VIEWED FROM,  
CHALK OUT SLAB USING ARCHITECTURAL DRAWINGS NOT TSF LAYOUTS

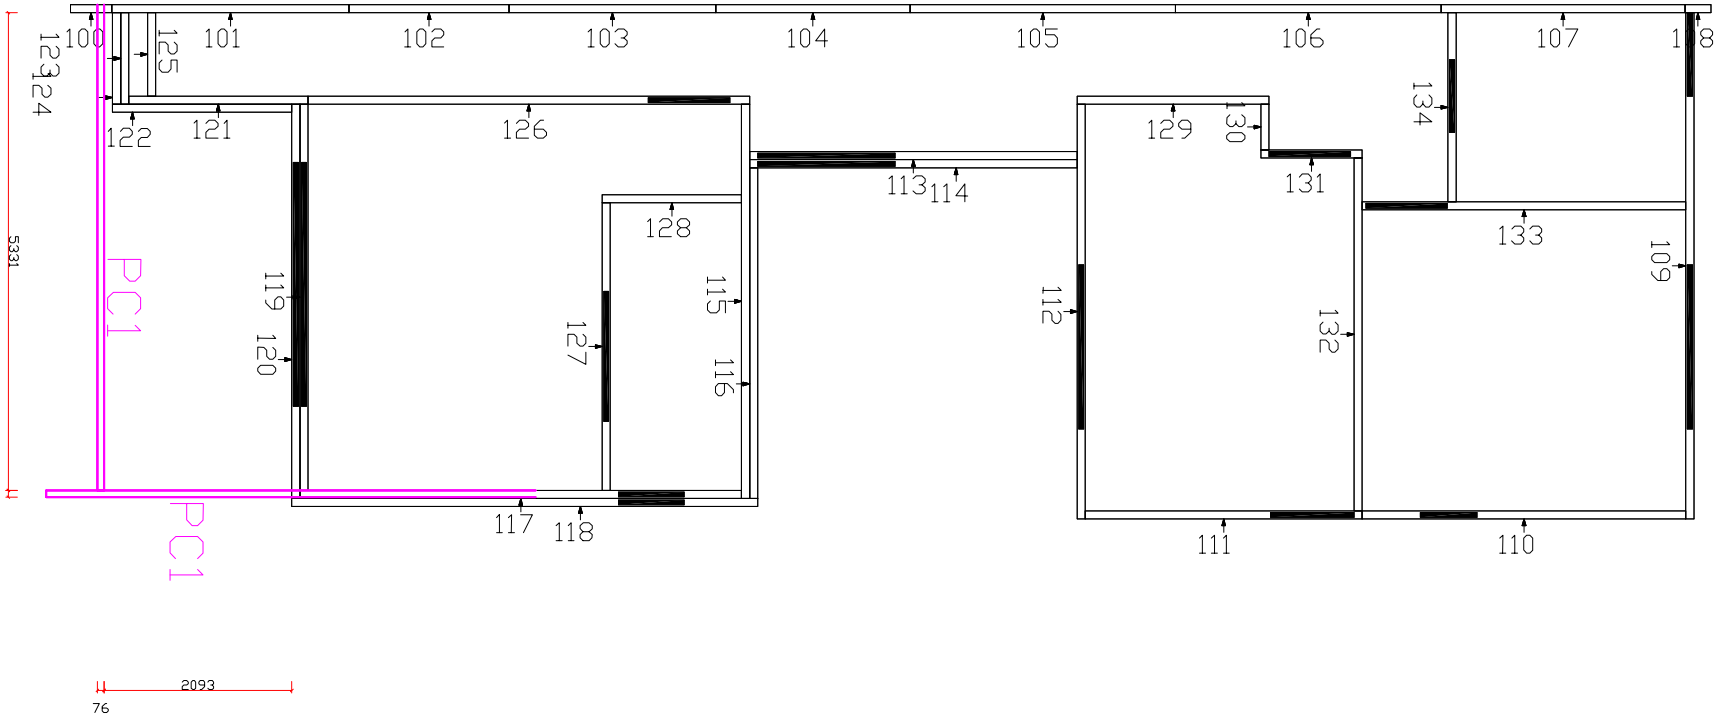


NO.	DATE:	BY:	REVISION:	<div><div><div><div><div></div></div><div>TRUE STEEL FRAMES</div><div><i>Steel, the true way to build!</i></div></div><div>31 HEWITTS RD, EDINBURGH NORTH S113</div><div>SITE ENQUIRIES – Ph: (08) 8252 0046</div></div></div> <div><div>WALL FRAME LAYOUT</div><div>FIRST FLOOR PLAN</div><div>DW1 #4 Redwood St, Rostrevor</div><div>TSF_4410 – BERT FARINA CONSTRUCTION</div></div> <div><div>WINDSPEED:</div><div>N1</div><div>WALL THICKNESS:</div><div>90mm</div><div>L.B.W HEIGHT:</div><div>2745mm</div><div>N.L.B.W HEIGHT:</div><div>2710mm</div><div>EXTERNAL CLADDING:</div><div>Refer Elevations</div></div> <div><div>DETAILED BY:</div><div>VANTAGE</div><div>CHECKED:</div><div>Rebecca</div></div>		
1						
2						
3						
4						


SHEET LEGEND:

- SB = 10x30x550 STRAP BRACE ON FRAME FACE
- KB = 0.75 GAUGE K-BRACE WITHIN FRAME
- HB = 5mm HARDIBRACE FOR SHEET BRACING

ADDITIONAL NOTES:

-ARROWS SHOW THE DIRECTION THE WALLS ARE VIEWED FROM.  
-STRAP BRACING IS TO BE INSTALLED ON THE SIDE OF A FRAME HIGHLIGHTED

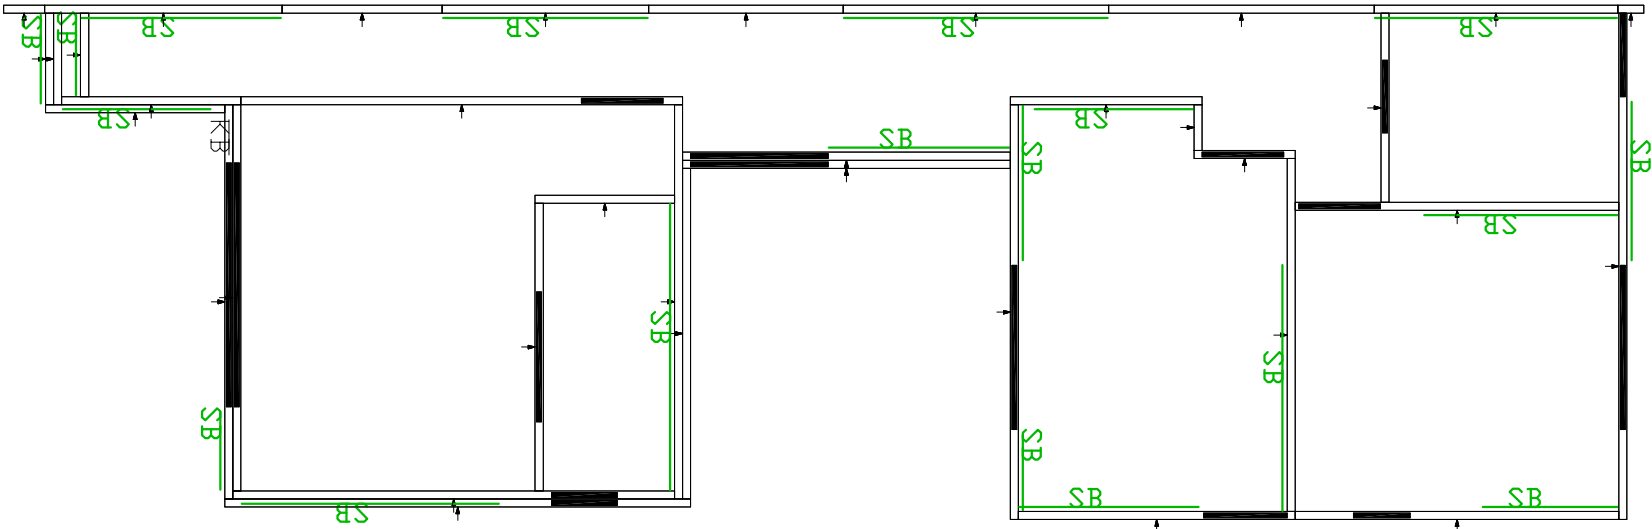

NO.	DATE:	BY:	REVISION:	<div><p><b>TRUE STEEL FRAMES</b> <i>Steel, the true way to build!</i></p><p>31 HEWITTSON RD, EDINBURGH NORTH S113 SITE ENQUIRIES – Ph: (08) 8252 0046</p></div>	<div><div>WALL BRACING LAYOUT</div><div>FIRST FLOOR PLAN</div><div>DW1 #4 Redwood St, Rostrevor</div><div>TSF_4410 – BERT FARINA CONSTRUCTIONS</div></div>			WINDSPEED:		N1	DETAILED BY: VANTAGE	
1								WALL THICKNESS:		90mm		
2								L.B.W HEIGHT:		2745mm		
3								NL.B.W HEIGHT:		2710mm		
4								EXTERNAL CLADDING:		Refer Elevations		