


Complete

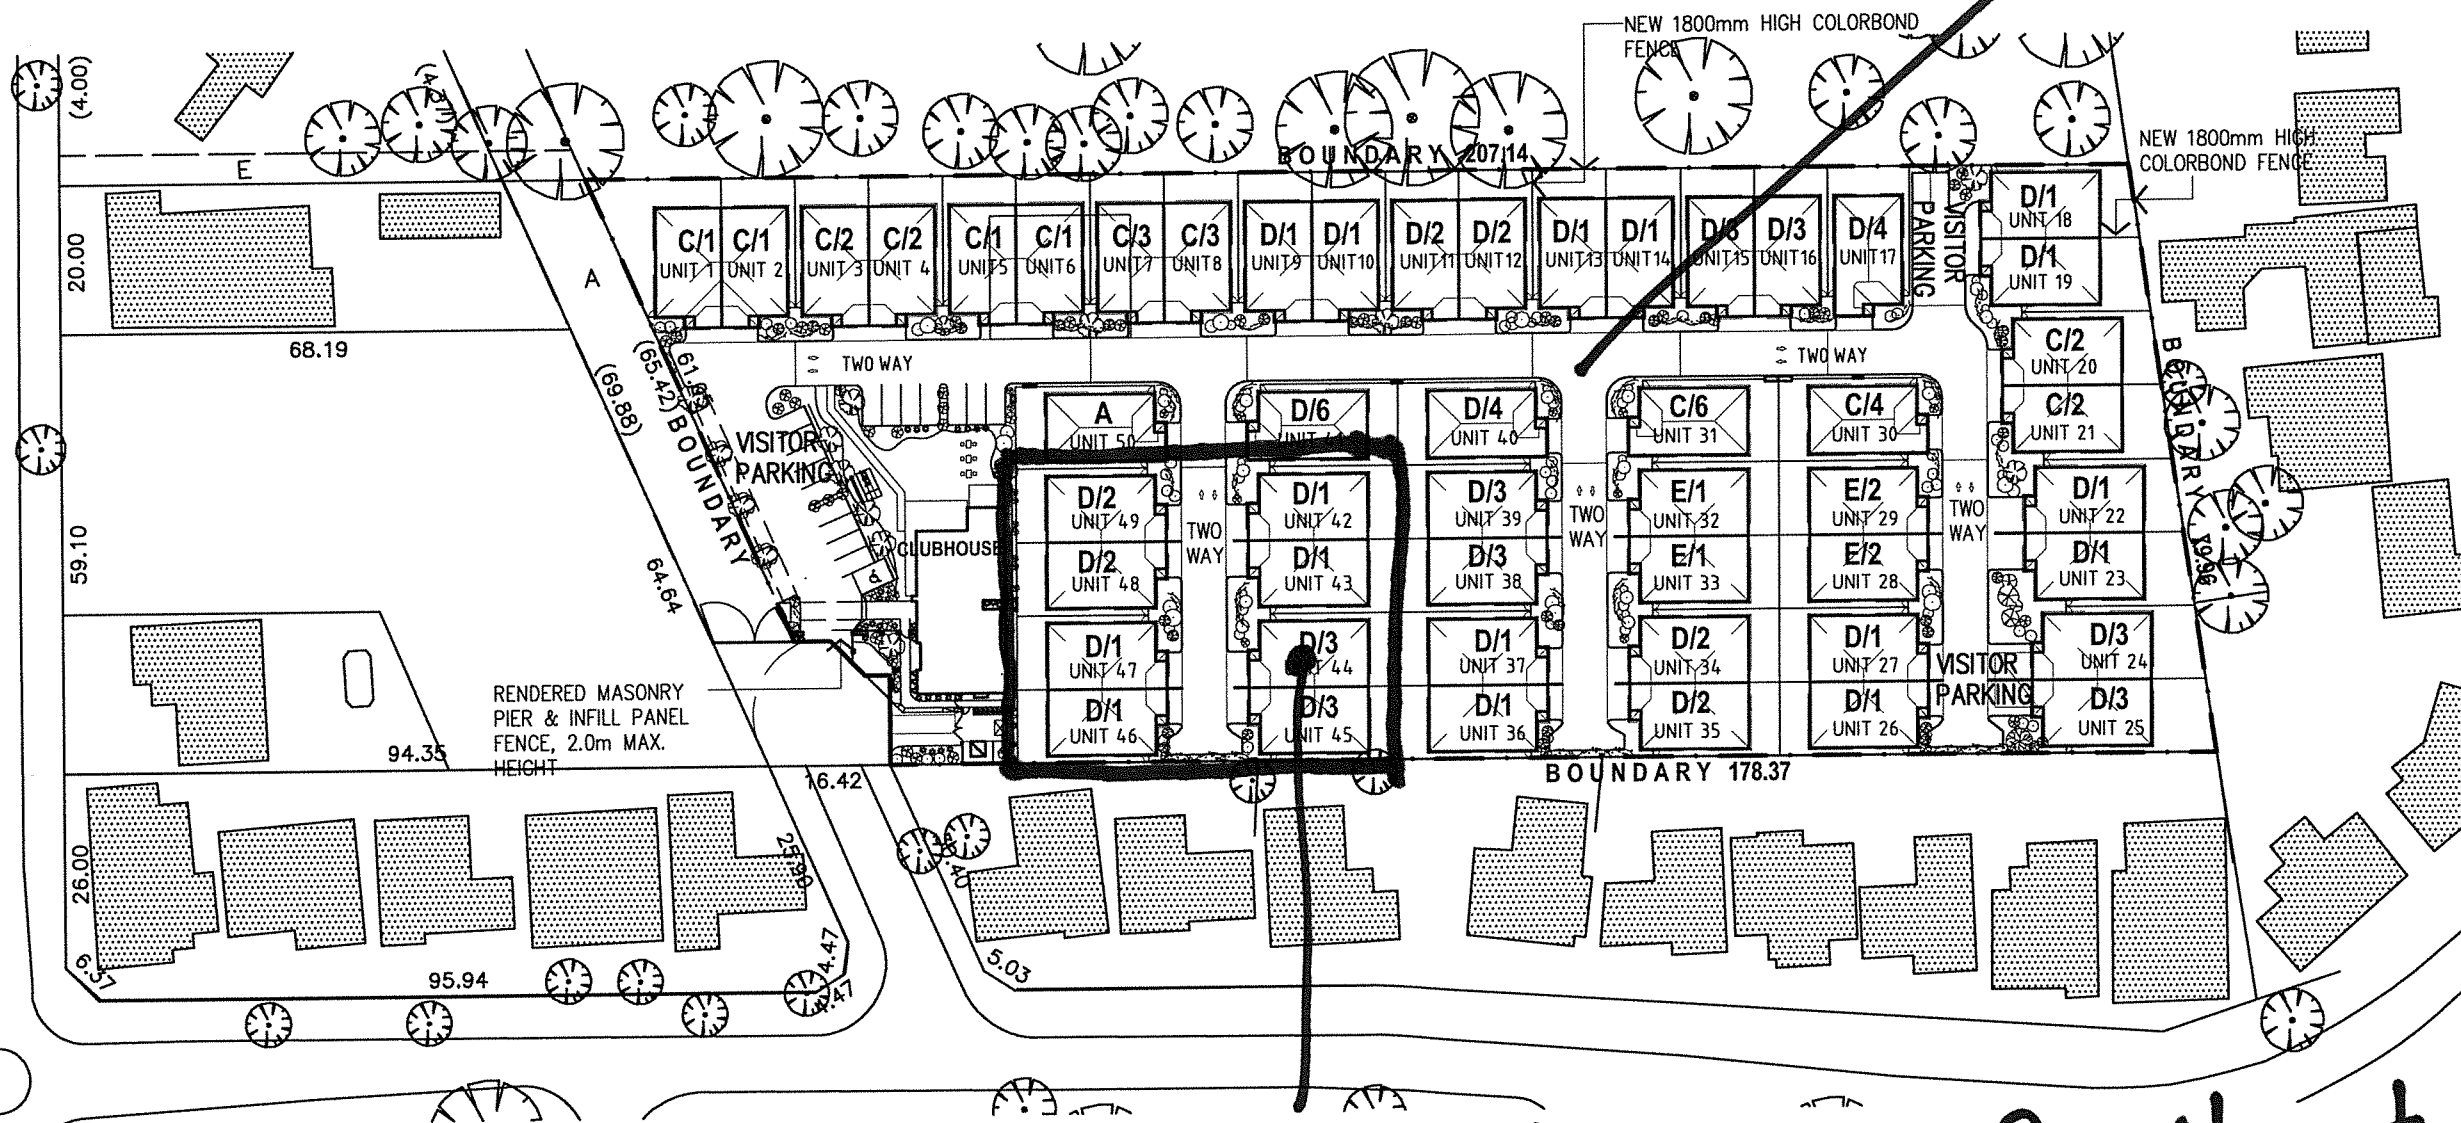

# REVISIONS

DATE	REV	DESCRIPTION	BY
26.08.15	B	CONSTRUCTION ISSUE	

residential design  
commercial design  
industrial design  
project managers



81 KING WILLIAM STREET  
KENT TOWN SA 5067  
P: 08 8130 3700 F: 08 8132 1109  
E: [admin@aspexdesigners.com.au](mailto:admin@aspexdesigners.com.au)

© COPYRIGHT 2013

PROJECT:  
THORNDON PARK ESTATE

SITE ADDRESS:  
LOT 52 RESERVOIR ROAD  
PARADISE

CLIENT:  
Mr. PAT BELPERIO

DRAWING TITLE:  
SITE LAYOUT

DRAWING NUMBER: WD01 A

DRAWN: CDP DATE: OCT. 2013

SCALE: 1:1000 JOB NO: TRI 2829


CONTRACTORS NOTE:  
CONTRACTORS ARE TO VERIFY ALL DIMENSIONS ON-SITE BEFORE COMMENCING ANY WORK. FIGURED DIMENSIONS SHALL TAKE PREFERENCE OVER SCALED DIMENSIONS, AND ANY DISCREPANCY SHALL BE REPORTED TO THE DESIGNER IMMEDIATELY.

## PROPOSED SITE LAYOUT

SCALE 1:1000

Area to be built.

8 units & road way.

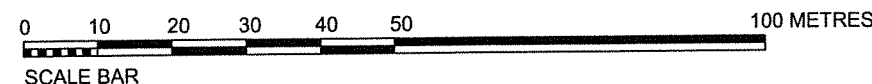

SHEET SIZE  
A3