




PROPOSED SITE LAYOUT

SCALE 1:1000

REVISIONS

DATE	REV	DESCRIPTION	BY
20.08.18	A	TENDER ISSUE	

residential design
commercial design
industrial design
project managers

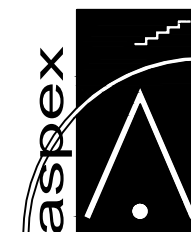

81 KING WILLIAM STREET
KENT TOWN SA 5067
P: 08 8130 3700 F: 08 8132 1109
E: admin@aspexdesigners.com.au

© COPYRIGHT 2013

PROJECT:
THORNDON PARK ESTATE

SITE ADDRESS:
LOT 52 RESERVOIR ROAD
PARADISE

CLIENT:
Mr. PAT BELPERIO


DRAWING TITLE:
SITE LAYOUT

DRAWING NUMBER: WD01 C

DRAWN: CDP DATE: AUG 2018

SCALE: 1:1000 JOB NO: TRI 2829

CONTRACTORS NOTE:
CONTRACTORS ARE TO VERIFY ALL DIMENSIONS
ON-SITE BEFORE COMMENCING ANY WORK. FIGURED
DIMENSIONS SHALL TAKE PREFERENCE OVER
SCALED DIMENSIONS, AND ANY DISCREPANCY
SHALL BE REPORTED TO THE DESIGNER
IMMEDIATELY.

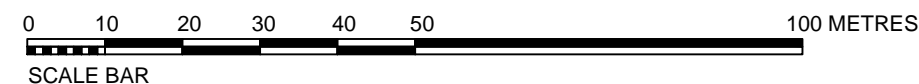

SHEET SIZE
A3