



REFER DRAWING S00 FOR GENERAL NOTES

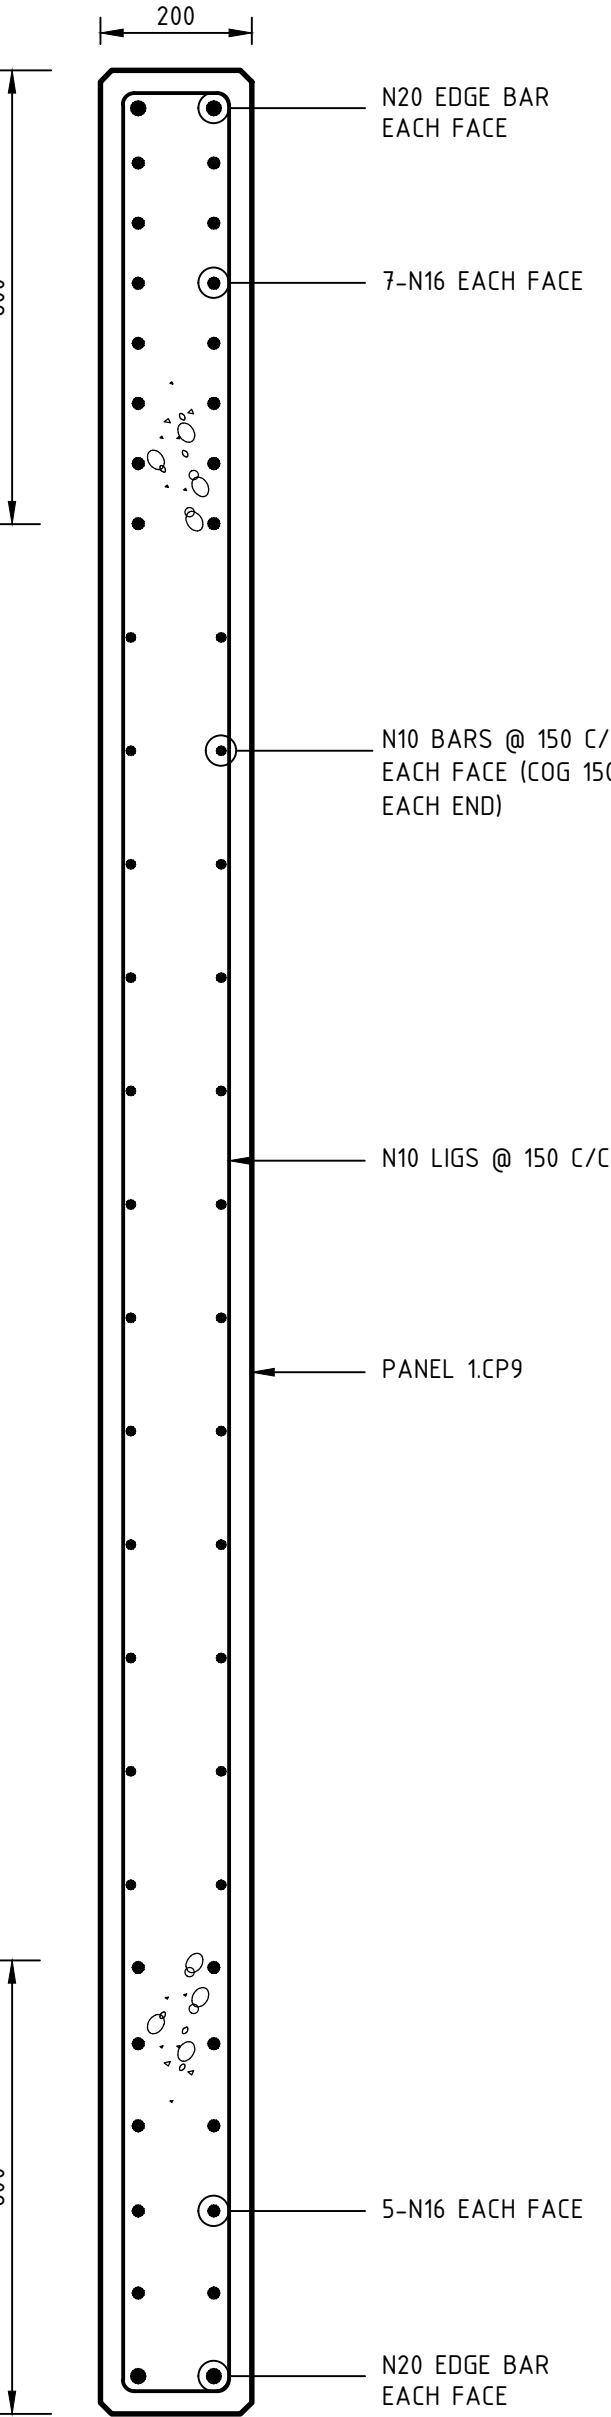

- SECTION P3**
1:10
NOTES:
1. PANEL 1.P1, 1.P2, 1.P5, 1.CP7, 1.P8, 1.P9, 1.CP9 & 1.P12 SIMILAR
2. ALL DOWEL BARS, REIDBARS & CAST-IN FERRULES OMITTED FOR CLARITY

LEVEL 4 FFL
LEVEL 3 FFL
D2 - TYPE DOWEL
N24 @ 500 C/C
LEVEL 2 FFL
D2 - TYPE DOWEL
N24 @ 300 C/C
LEVEL 1 FFL
D2 - TYPE DOWEL
N24 @ 300 C/C
GROUND FFL
D2 - TYPE DOWEL
N28 @ 300 C/C

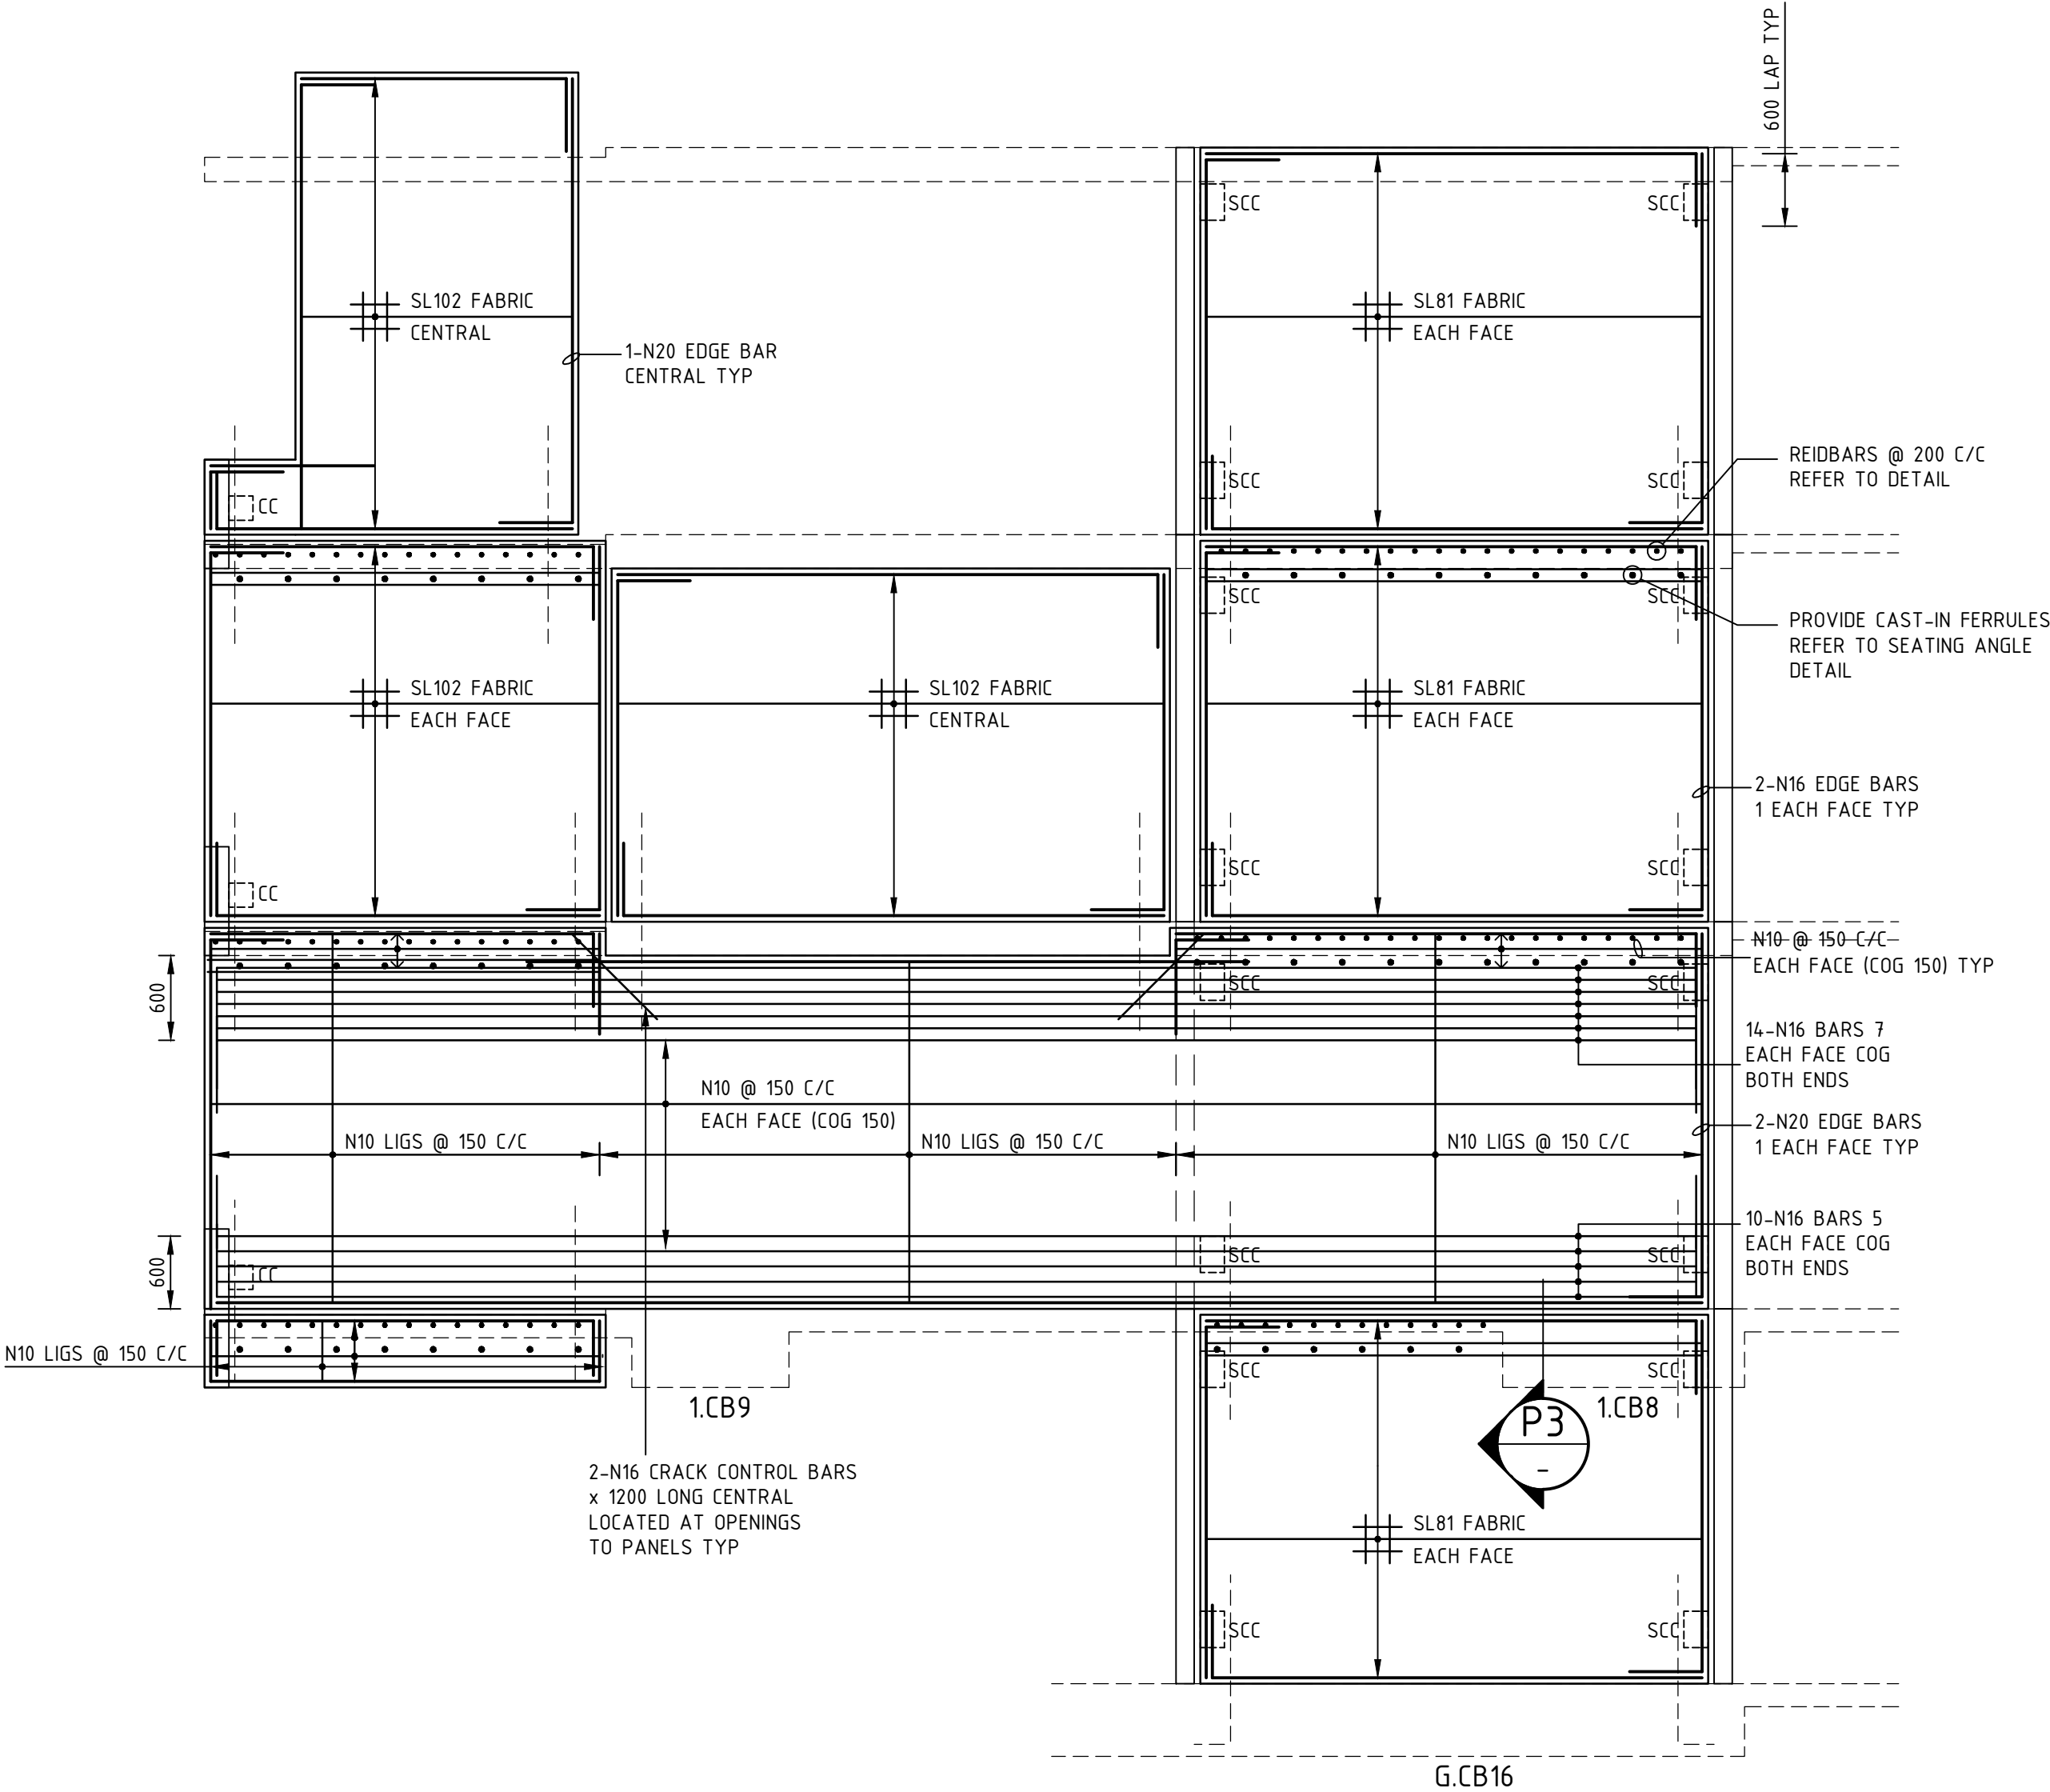


PANEL 3.P1
150
PANEL 2.P13
200
PANEL 1.CP9a
200

PANEL 2.P10
150
PANEL 1.CP9
200

PANEL 3.CP9
200
PANEL 2.CP9
200
PANEL G.CP9
200

WALL PANEL ELEVATIONS

1:50
NOTE:
FERRULES FOR CONCRETE BEAMS & ANCHORS
FOR STEEL BEAMS OMITTED FOR CLARITY
REFER TO WALL PANEL DETAILS

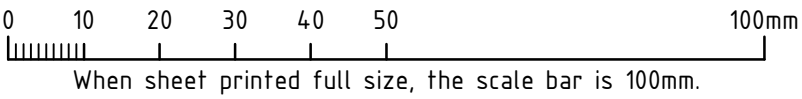

AA	FOR CONSTRUCTION	DG	FK	19.10.18
No	REVISION	DRAWN	CHECKED	DATE
PROJECT				
THE WILLCOX APARTMENTS				
AT: 117 PROSPECT ROAD				
PROSPECT, SA 5082				
FOR: CITIFY & BFC PTY LTD				

DRAWING TITLE	
CONCRETE WALL PANEL ELEVATIONS	

Civil Environmental Mechanical Fire Lifts	Structural Geotechnical Electrical Hydraulics Green ESD
Level 6, 100 Pirie Street, Adelaide SA 5000 Telephone 08 8238 4100 Facsimile 08 8410 1405	



SCALES	AS SHOWN	© COPYRIGHT RESERVED
DRAWN	DG	DRAWING No.
DATE	APRIL 2018	1802052-S307/AA
ENGINEER	FK	
CHECKED		